




INSPECTION  
PORTLAND, ME

PROJECT NAME:  
ROGERS RESIDENCE  
LOT 9 RIVERS EDGE  
PORTLAND ME.


THESE PLANS AND SPECIFICATIONS HAVE NOT BEEN  
PREPARED BY A REGISTERED ARCHITECT OR ENGI-  
NEER, DESIGN BUILD ASS. / PALAZZA DRAFTING. ARE NOT ENGAGED IN THE  
PRACTICE OF ARCHITECTURE OR ENGINEERING. NOR  
DO THEY HOLD THEMSELVES OUT AS SUCH. THESE PLANS ARE  
PROVIDED AS A SERVICE AND IN NO WAY CONSTITUTE  
A GUARANTEE TO THE SOUNDNESS AND SUITABILITY  
OF THE INFORMATION PROVIDED. ALL DIMENSIONS  
AND SPECIFICATIONS TO BE REVIEWED FOR ACCU-  
RACY AND STRUCTURAL INTEGRITY BY A REGISTERED  
ARCHITECT OR ENGINEER AND CONTRACTOR BEFORE  
ACTUAL CONSTRUCTION.

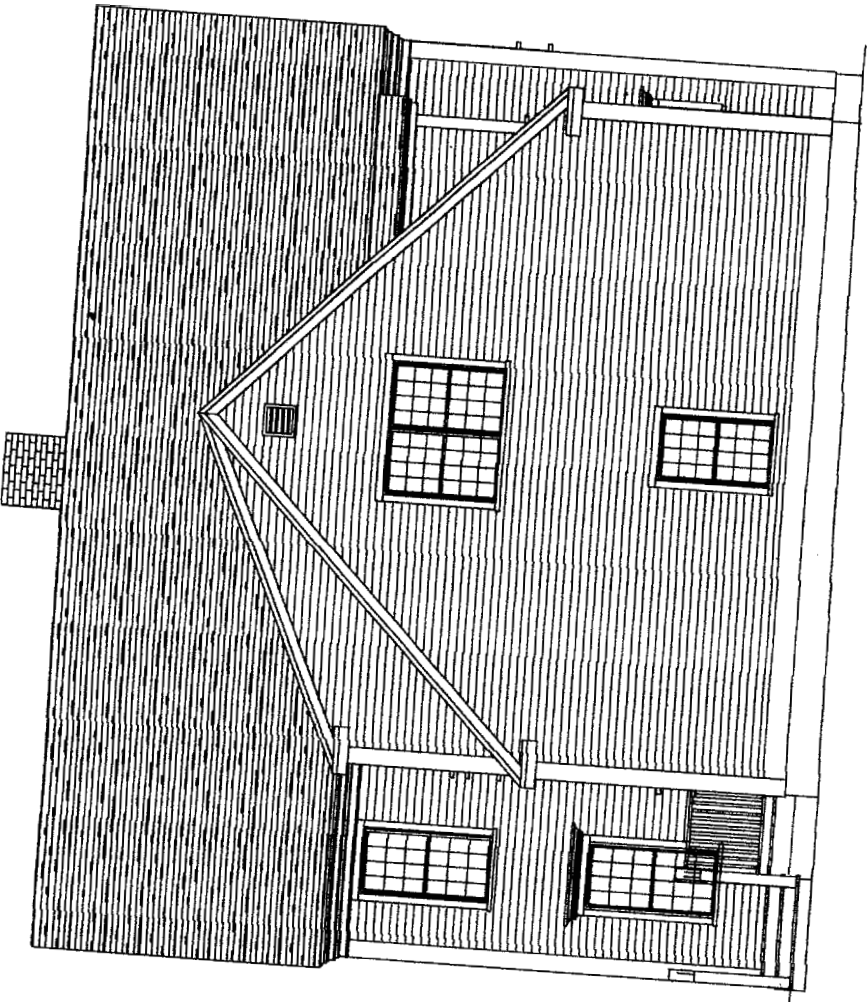

REAR ELEVATION  
SCALE: 1/4" = 1'-0"

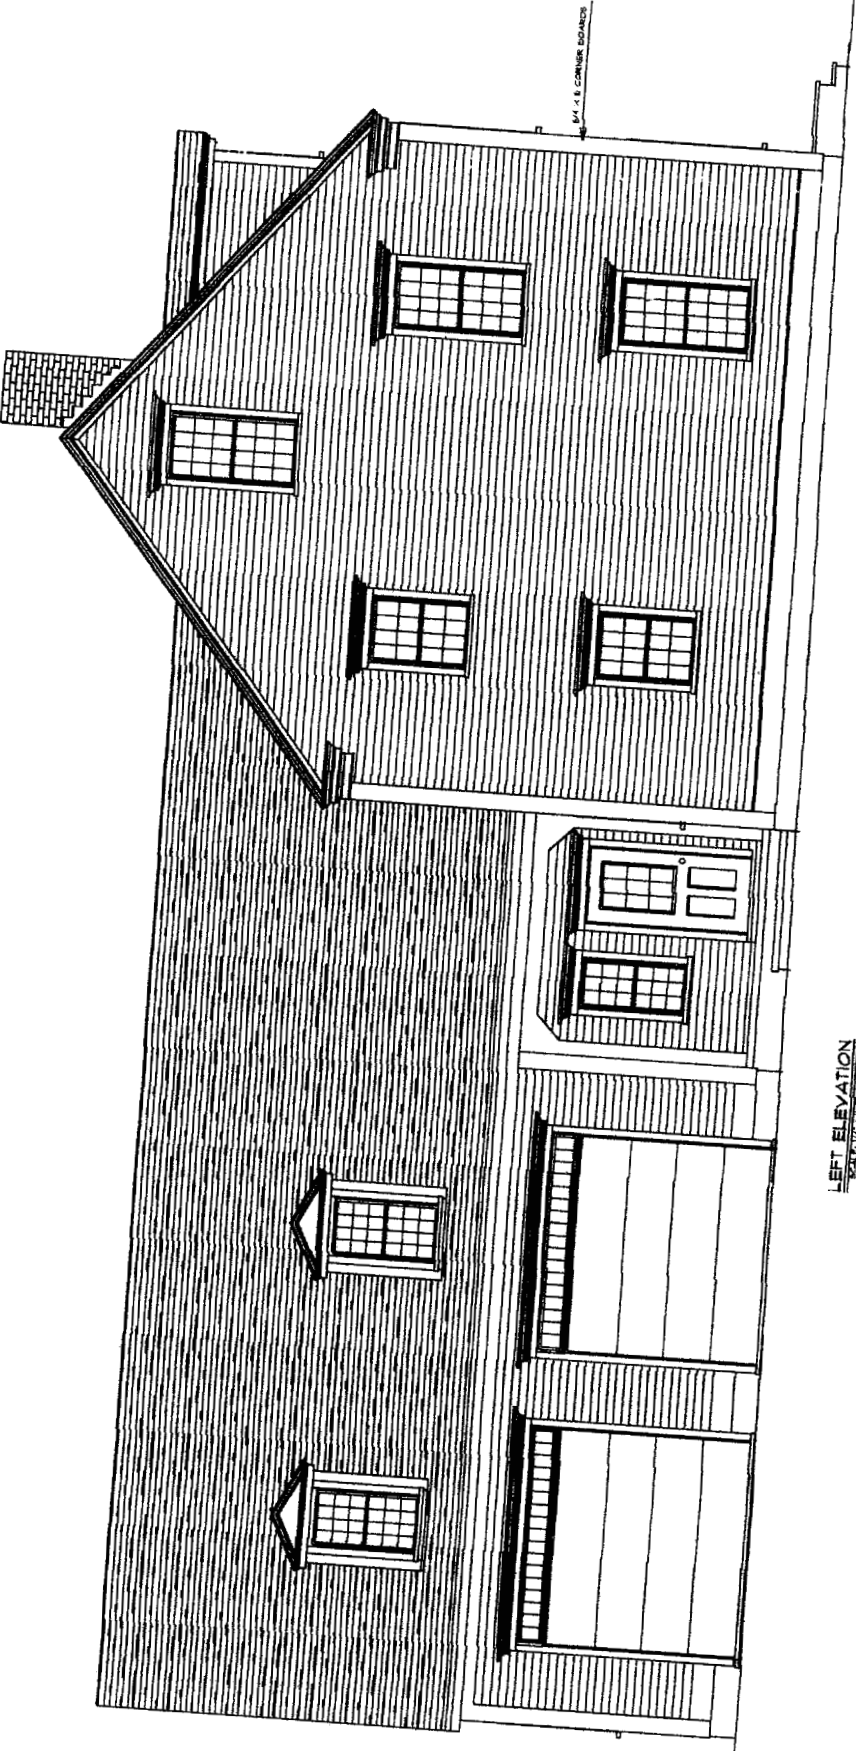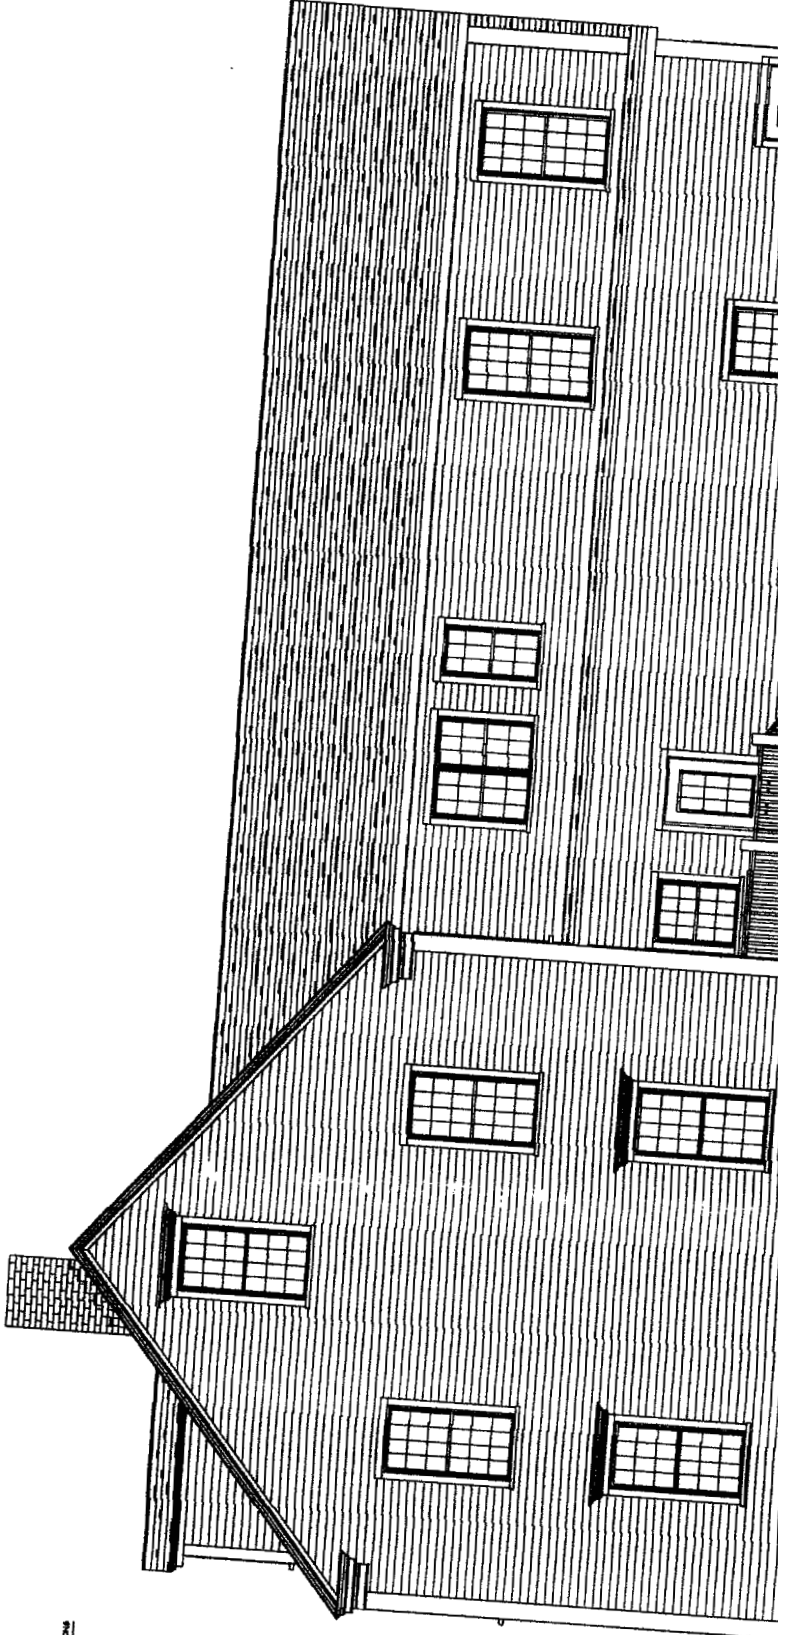

LEFT ELEVATION  
SCALE: 1/4" = 1'-0"

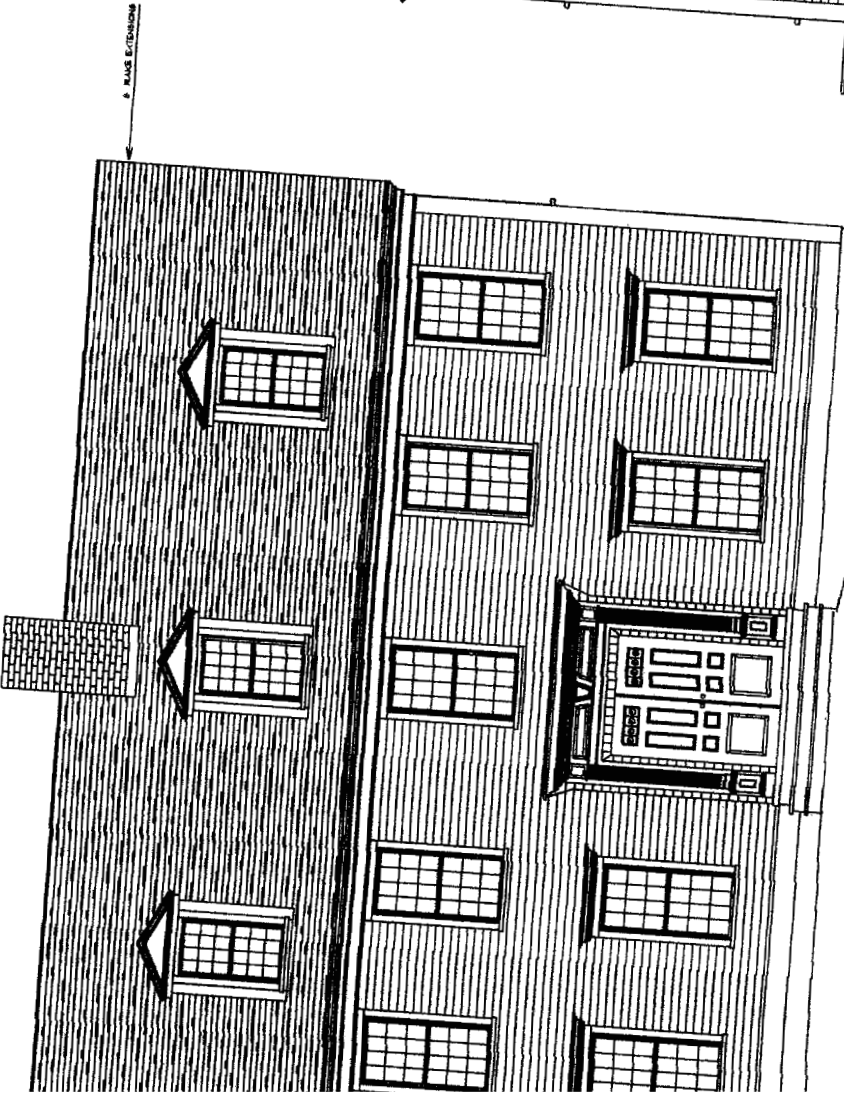

3. RAISE EXTENSION