


A
31
First Floor Plan
4" = 1'-0"

* EXTEND PORCH 1'6" TO FULL LENGTH

- * EXTEND PORCH 1'6" EA.
- * ADDITIONAL SET STAIRS FOR PORCH
- * 14' x 18' DECK w/ 158' HANDRAIL

DO NOT SCALE PRINTS

These documents were prepared by an architectural draftsman; they have not been reviewed by a professional engineer.

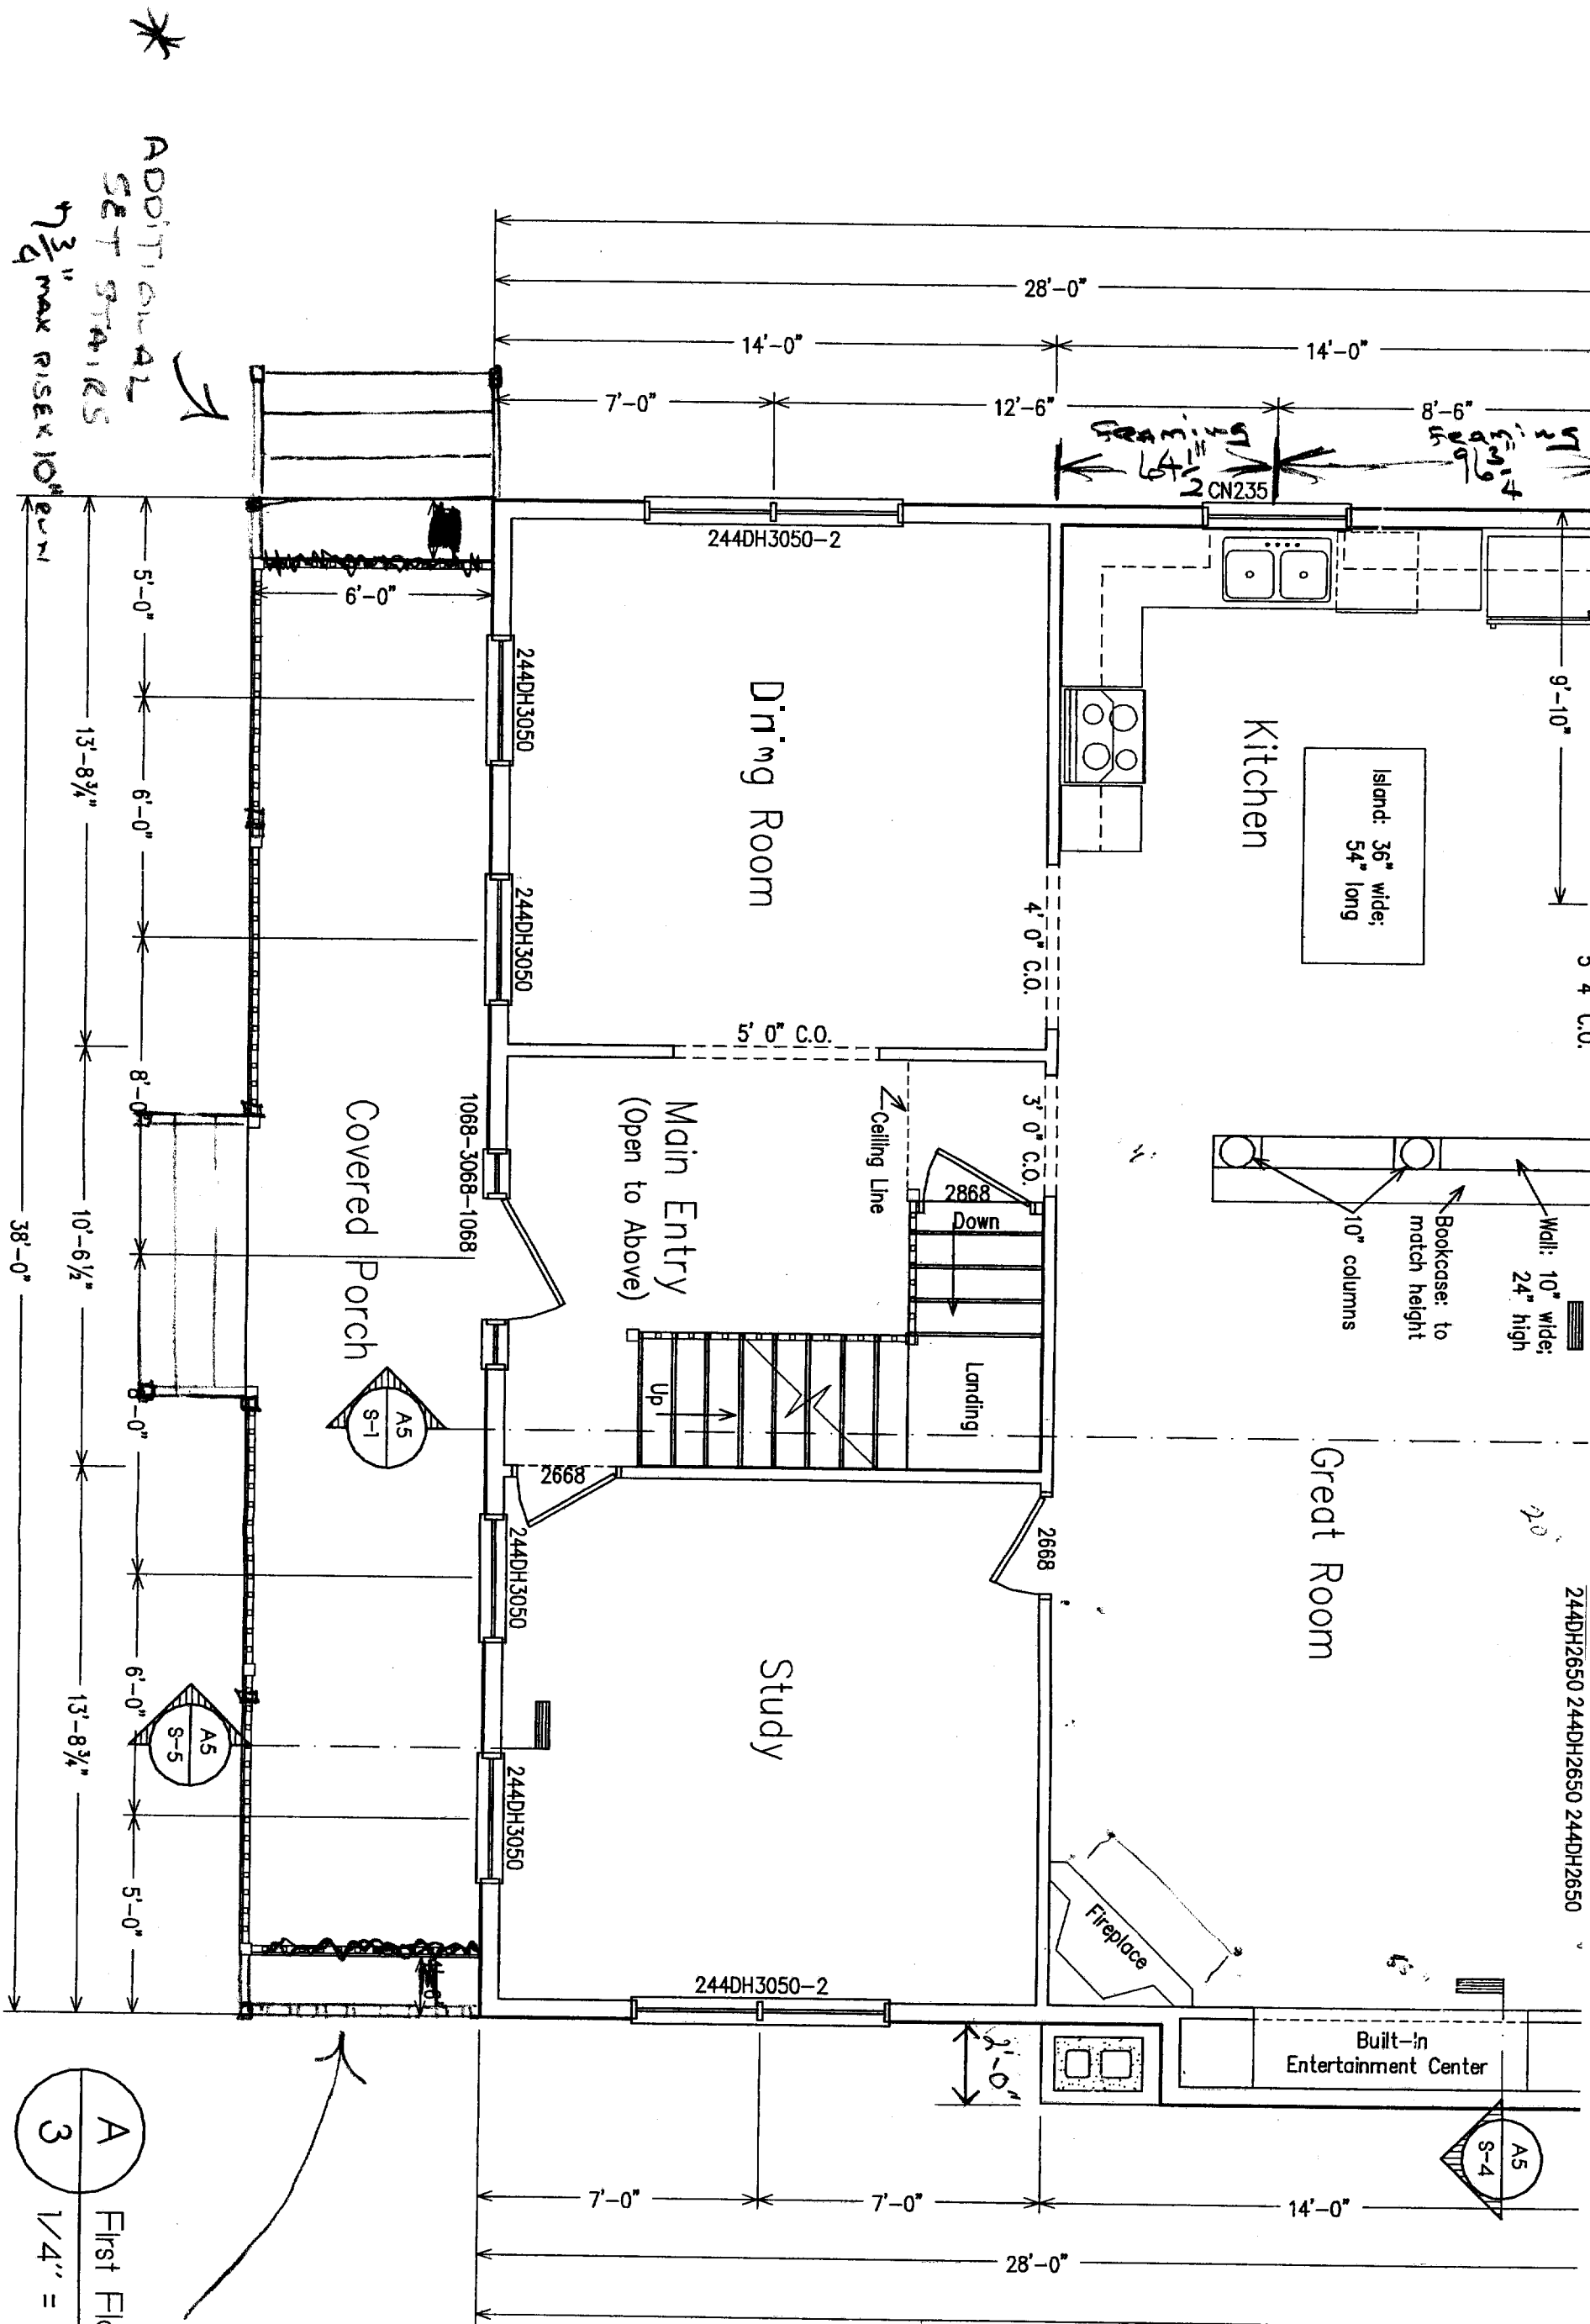

A
3
First Floor Plan
1/4" = 1'-0"

EXTEND PORCH 1'6" to FULL LENGTH