

**GENERAL NOTES:**

1. RE: G1002 FOR GENERAL NOTES, TYPICAL MOUNTING HEIGHTS & WALL TYPES.

**FLOOR PLAN NOTES:**


1. DIMENSIONS ARE GIVEN FROM CENTER OF NEW WALLS, CENTER OF DOOR OPENINGS, FACE OF MASONRY AND FACE OF EXISTING WALLS U.N.O.
2. NEW WALLS ARE TO BE LOCATED ON COLUMN CENTERLINES OR CENTER LINE OF WINDOW WALL SUPPORT AS SHOWN UNLESS DIMENSIONED OTHERWISE.
3. MANUALLY OPERATED WALL MOUNTED PROJECTION SCREENS & MARKER BOARDS ARE TO BE CENTERED ON WALL.
4. NO CONC. TOPPING SLAB TO BE POURED IN MECHANICAL ROOMS. MECHANICAL ROOM FLOOR ELEVATION TO REMAIN AS IS.
5. G.C. IS TO INSTALL MISSING KALWALL ENCLOSURE PANELS @ WINDOW JAMBS LOCATED IN BUILDING CORNERS. RE: EXISTING FLOORS 1-4 FOR AN EXAMPLE OF LOCATION AND PANEL TYPE.
6. RE: F10/AE502 FOR WINDOW PARGING DETAIL AT 5TH, 6TH & 7TH FLOORS, TYPICAL.

**KEY NOTES:**

- 1 4 COAT HOOKS
- 2 CEILING RECESSED PROJECTION SCREEN
- 3 MARKER BOARD
- 4 FULL HEIGHT PLYWOOD MOUNTING BOARDS (ON ALL APPLICABLE WALLS)
- 5 CARD READER (RE: DOOR SCHEDULE)
- 6 5 1/2" STAINED CHERRY BASE (ALL WALLS)
- 7 ELEVATOR EQUIPMENT (BASE BID) COORD. W/ ELEV. SUPPLIER
- 8 ELEVATOR EQUIPMENT (ALTERNATE #6) COORD. W/ ELEV. SUPPLIER
- 9 EXISTING SECURITY GATE
- 10 EXISTING PHONE / DATA SUPPLY & RISE
- 11 TELE/DATA 4"H. PLYWOOD BACKBOARD, FULL LENGTH OF WALL, PAINTED BLACK. RE: F15/AE502
- 12 RECESSED FLOOR TRACK SYSTEM FOR MOVEABLE SHELVING. COORDINATE W/ SUPPLIER OF FURNISHINGS PURCHASED UNDER SEPARATE CONTRACT.
- 13 EXISTING HOSE CABINET TO REMAIN
- 14 DRINKING FOUNTAIN & TELEPHONES TO REMAIN (NO WORK TO BE DONE)
- 15 RELOCATED EXISTING HOSE CABINET, RECESS PER DETAIL A1/AE507
- 16 NEW ADA DRINKING FOUNTAIN, RE: PLUMB.
- 17 NEW PHONE, RE: ELEC.
- 18 NEW FLOOR SLAB, RE: SB101
- 19 SOFFIT ABOVE (RE: REFLECTED CEILING PLANS & DETAILS)
- 20 ROLLER SHADES MOUNTED @ WINDOW HEAD HEIGHT ON KALWALL FRAMING MEMBERS, RE: SPEC. FOR TYPES

0	ISSUED FOR CONSTRUCTION	3-17-03
REV.	DESCRIPTION	DATE

**ISSUED FOR CONSTRUCTION**  
**3-17-03**  
 CURRENT ISSUE STATUS:

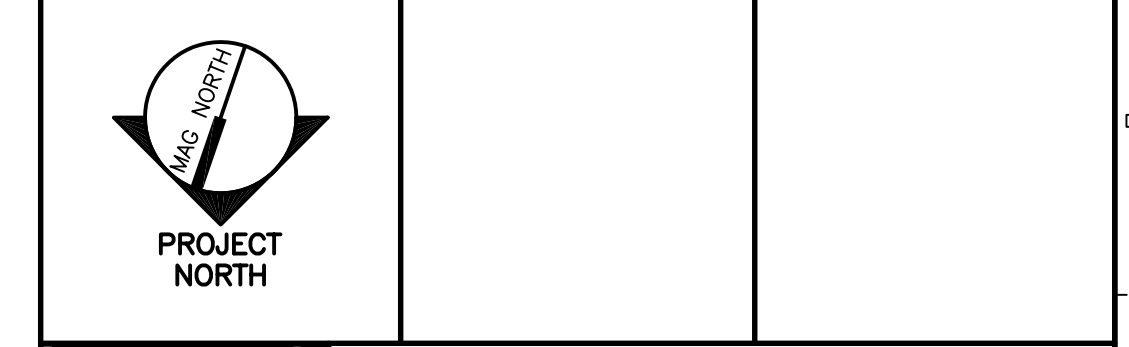

**SMRT** ARCHITECTURE ENGINEERING PLANNING  
 SMRT  
 144 Fore Street, P.O. Box 618  
 Portland, Maine 04104  
 tel. (207) 773-3846  
 fax. (207) 772-1070

**GLICKMAN LIBRARY**  
**UNIVERSITY OF SOUTHERN MAINE**  
 PORTLAND, MAINE

PROJECT:  
**FIRST FLOOR PLAN**

SHEET TITLE:	
SCALE: 1/8"=1'-0"	DATE: 3-17-03
PROJECT MANAGER: SLB	GRAPHIC SCALE: 0" 1"
JOB CAP/DRAWN: CTB	
A/E OF RECORD: JLH	SHEET No.
SMRT CAD FILE: AE101-99092	
PROJECT No. 99092	<b>AE101</b>

A1 FIRST FLOOR PLAN

1/8"=1'-0"