

GENERAL NOTES:


1. RE G1002 FOR GENERAL NOTES.

ROOF PLAN NOTES:

1. RE: MECHANICAL FOR ROOFTOP MOUNTED EQUIPMENT.
2. RE: STRUCTURAL FOR ROOF STRUCTURE.
3. PROVIDE PRESSURE TREATED WOOD BLOCKING @ ALL ROOF PENETRATIONS REQUIRED TO SUPPORT WEIGHT OF EQUIPMENT. DO NOT SUPPORT WEIGHT OF ROOF MOUNTED EQUIPMENT W/ INSULATION.

0	ISSUED FOR CONSTRUCTION	3-17-03
REV.	DESCRIPTION	DATE

ISSUED FOR CONSTRUCTION
3-17-03

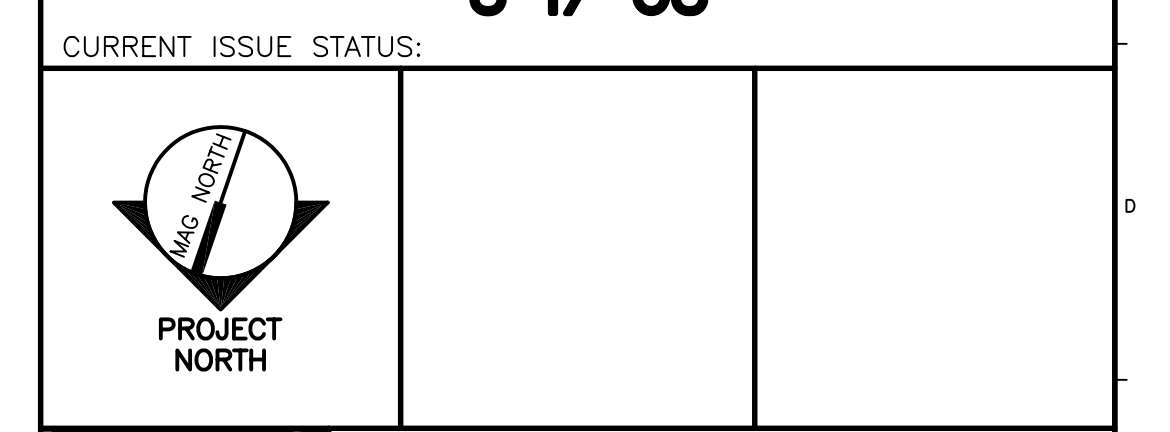

SMRT ARCHITECTURE ENGINEERING PLANNING
 SMRT
 144 Fore Street/P.O. Box 618
 Portland, Maine 04104
 tel. (207) 772-3846
 fax. (207) 772-1070

GLICKMAN LIBRARY
UNIVERSITY OF SOUTHERN MAINE
 PORTLAND, MAINE

PROJECT: **ROOF PLAN**

SHEET TITLE:	
SCALE: 1/8"=1'-0"	DATE: 3-17-03
PROJECT MANAGER: SLB	GRAPHIC SCALE: 0" 1"
JOB CAP/DRAWN: CTB	
A/E OF RECORD: JLH	SHEET No.
SMRT CAD FILE: AE115-99092	AE115
PROJECT No. 99092	