




**K1 WOOD STOREFRONT ELEVATIONS**  
1/4"=1'-0" AE106, AE107

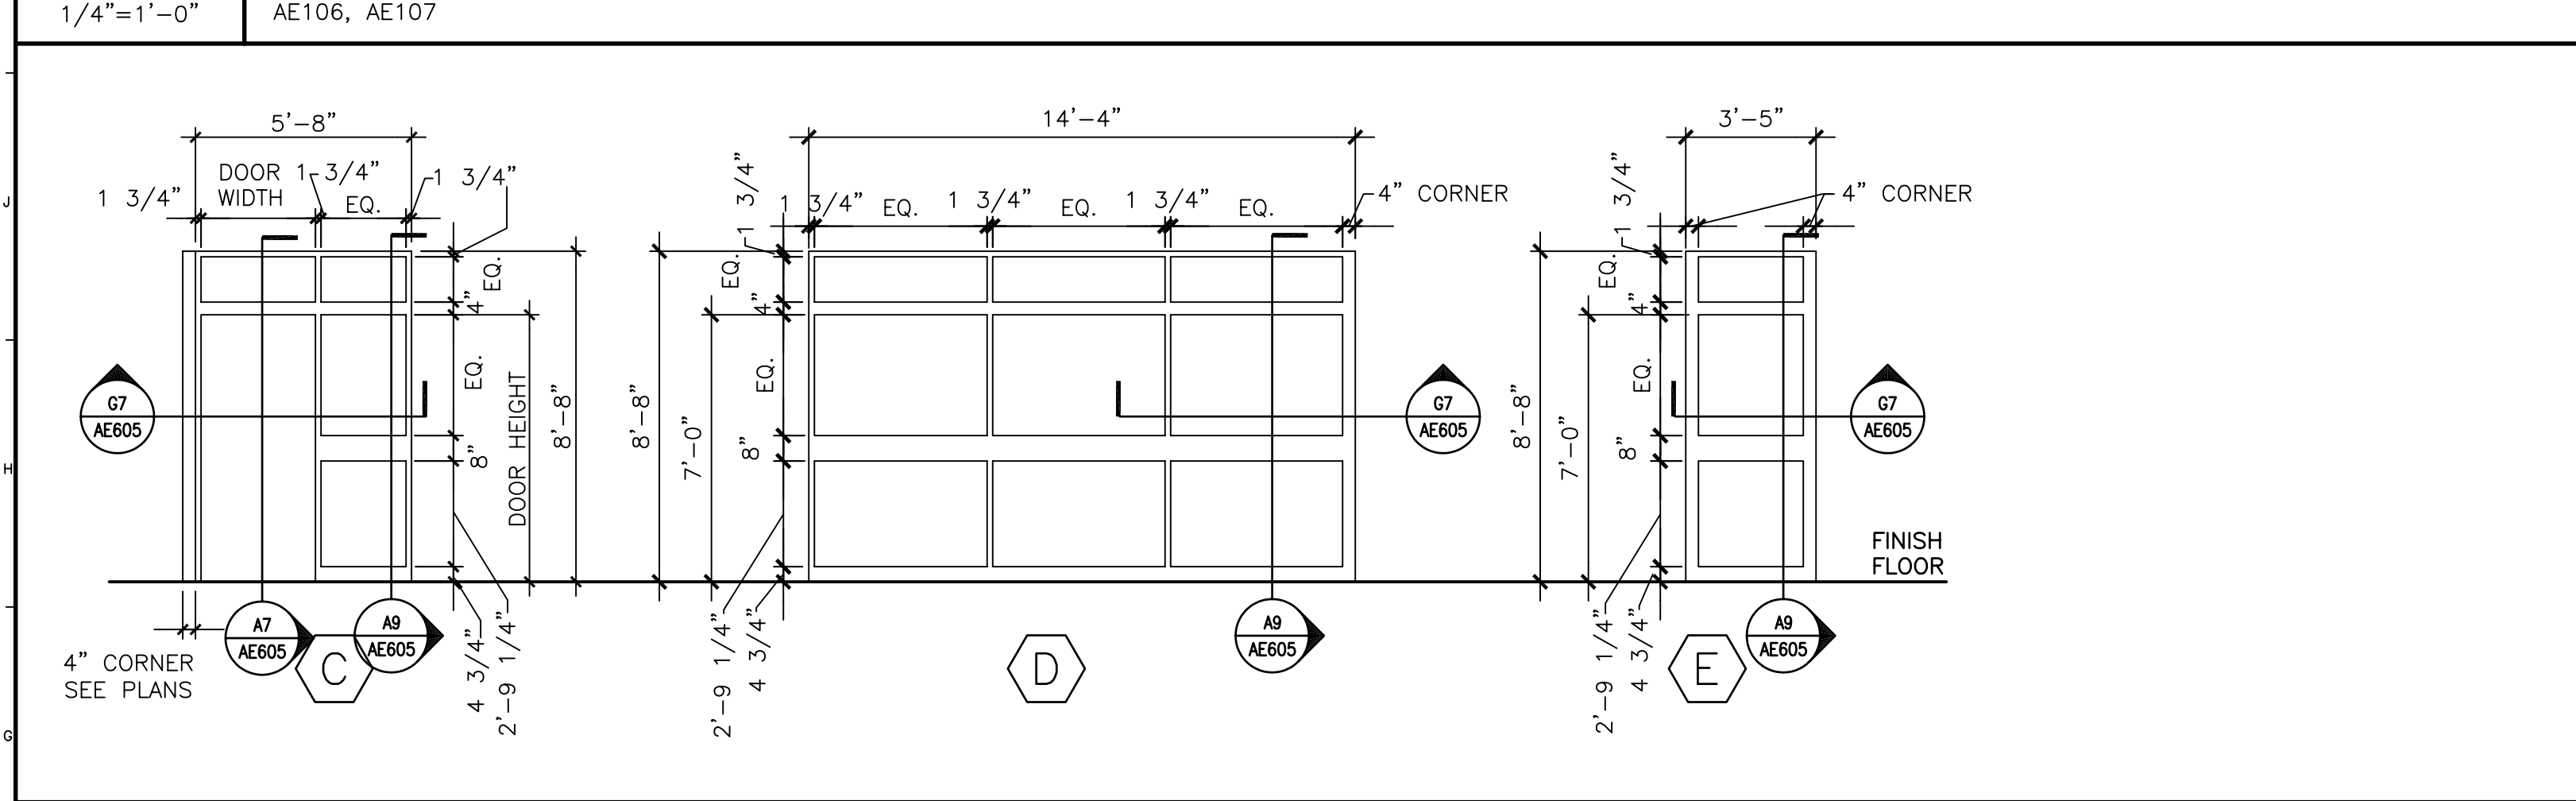

**F1 ALUMINUM STOREFRONT ELEVATIONS**  
1/4"=1'-0" AE106

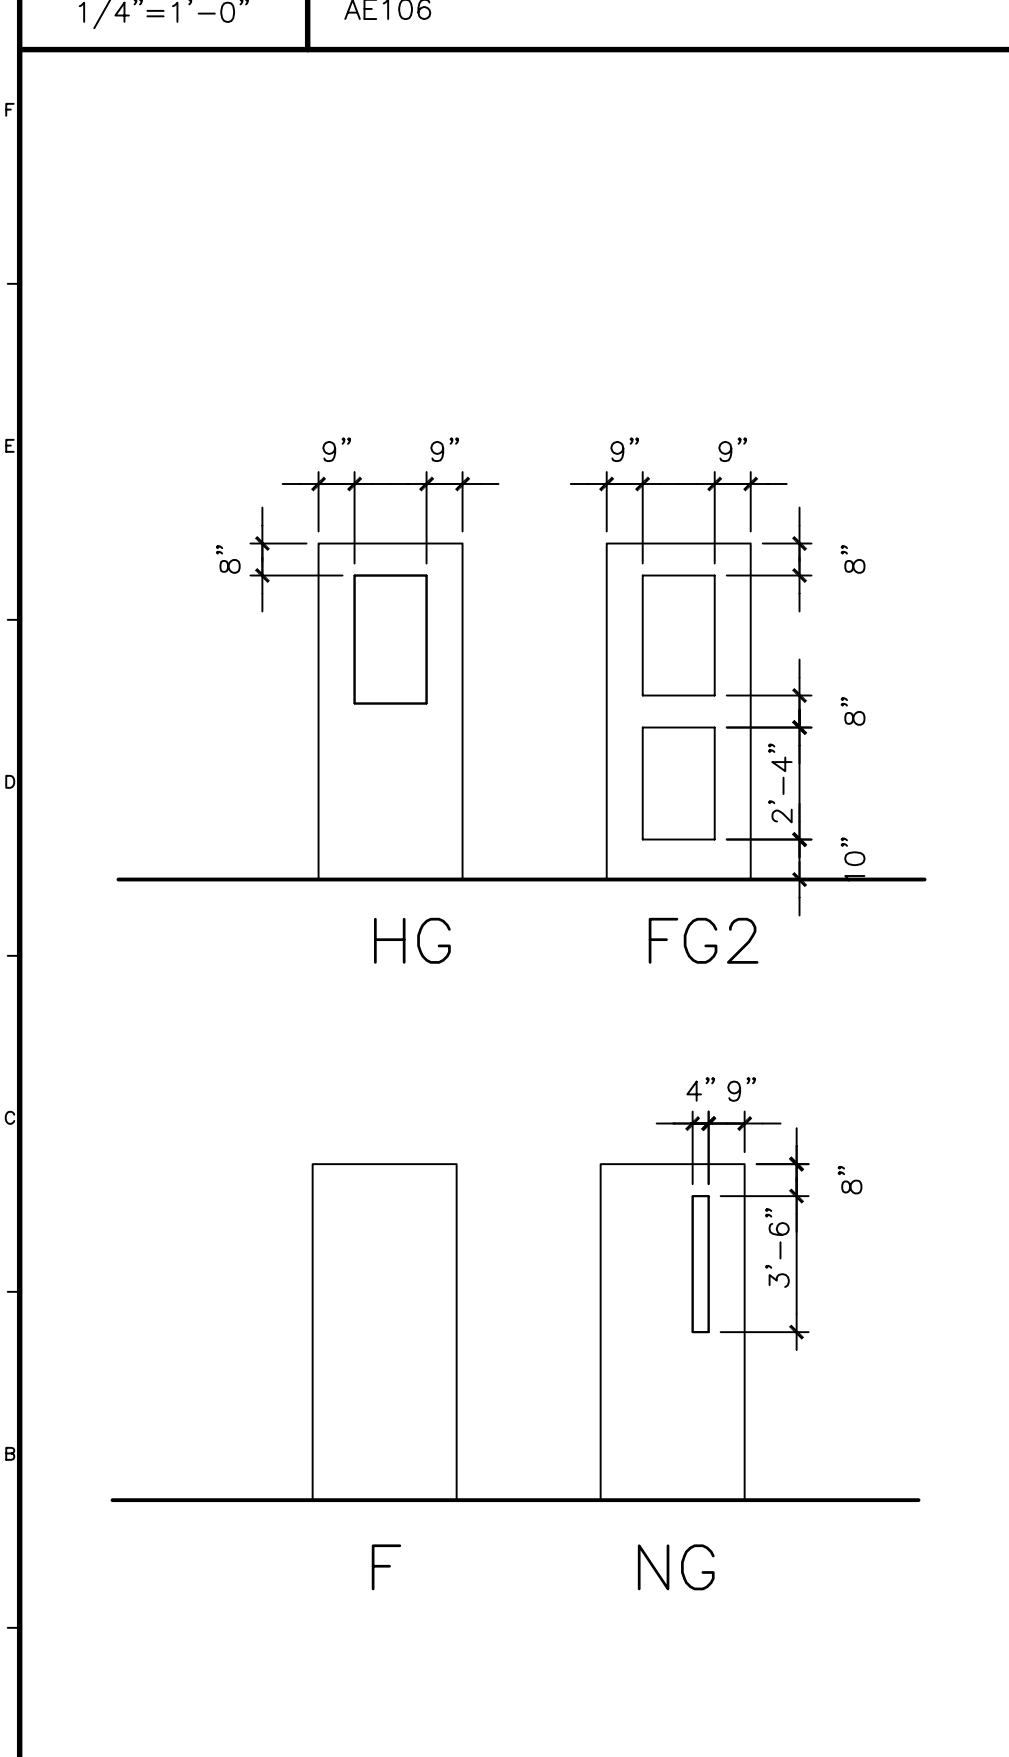

**A1 DOOR ELEVATIONS**  
1/4"=1'-0" AE100, AE101, AE103, AE105, AE106, AE107

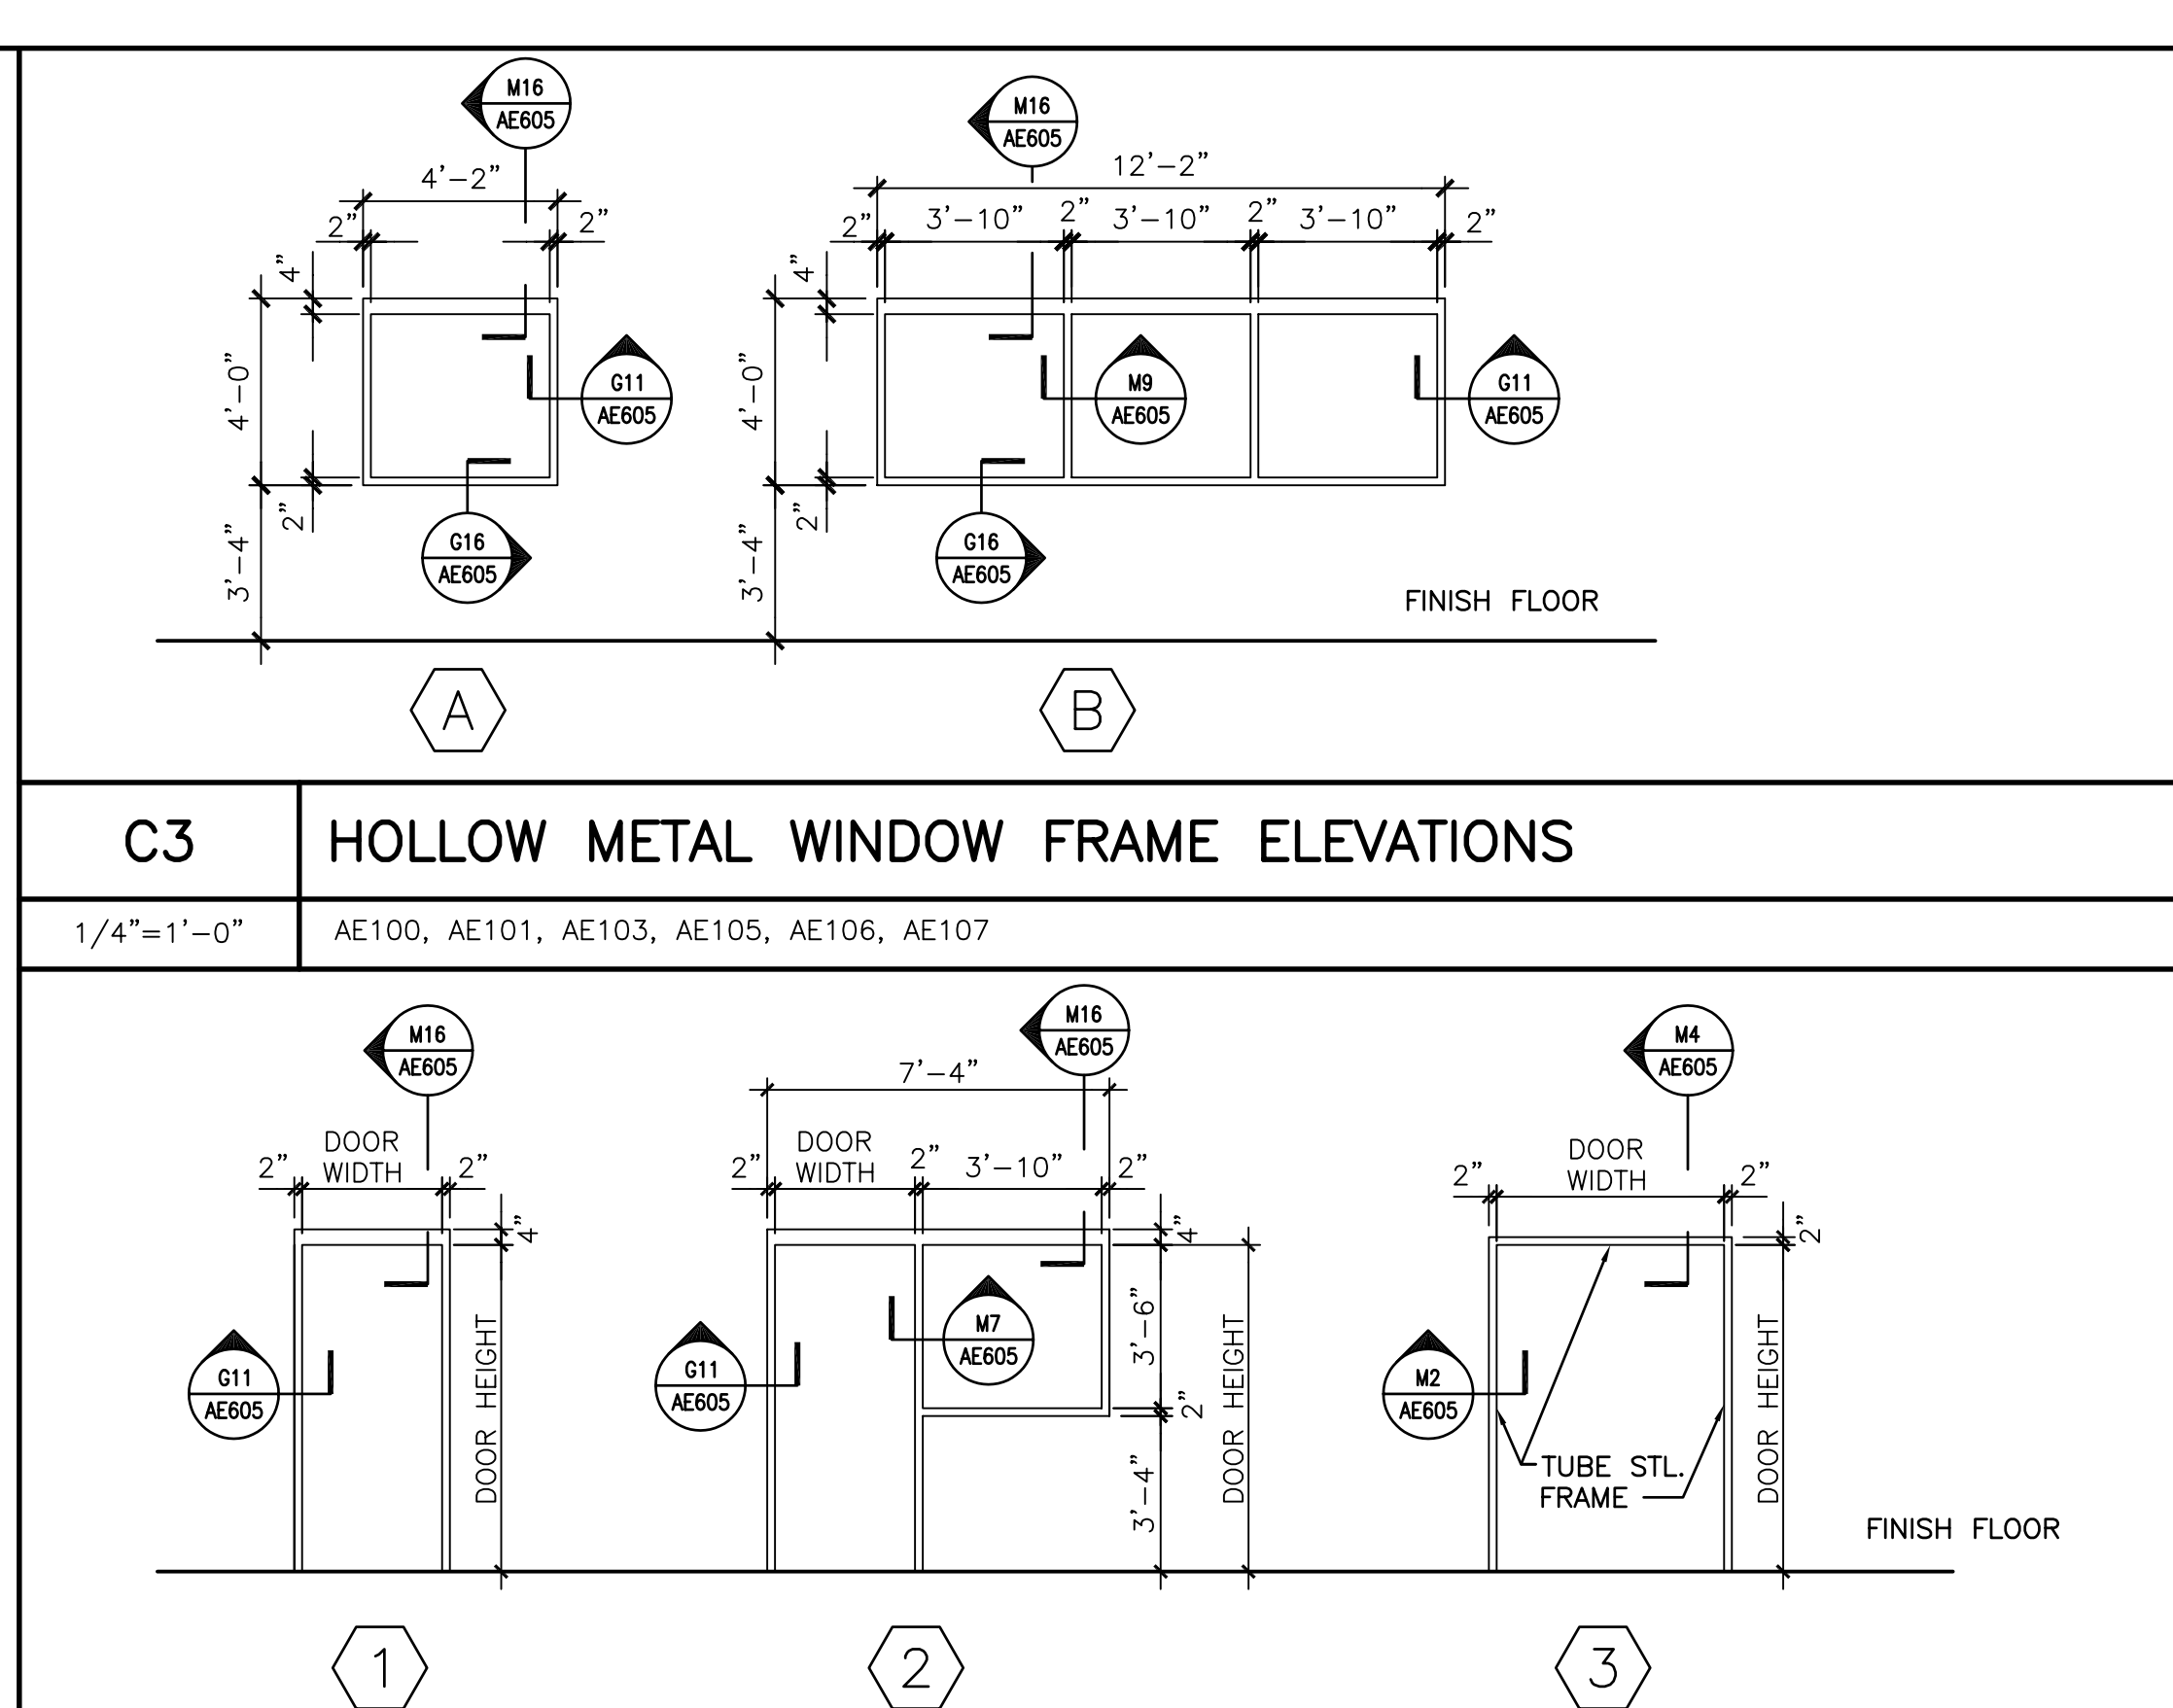

**A3 HOLLOW METAL DOOR FRAME ELEVATIONS**  
1/4"=1'-0" AE101, AE105

| BASEMENT FLOOR DOOR SCHEDULE |             |          |           |  |         |          |           |           |           |      |                    |             |         |      |
|------------------------------|-------------|----------|-----------|--|---------|----------|-----------|-----------|-----------|------|--------------------|-------------|---------|------|
| DOOR NUMBER                  | DOOR        |          |           |  | GLAZING | FRAME    |           |           |           | HWS  | FIRE RATING (MIN.) | DOOR NUMBER | REMARKS |      |
|                              | SIZE        | MATERIAL | ELEVATION |  |         | MATERIAL | ELEVATION | HEAD      | JAMB      |      |                    |             |         | SILL |
| B07                          | 3'-0"x7'-0" | HM       | F         |  | ----    | HM       | 1         | M13/AE605 | M11/AE605 | ---- | 1                  | 90          | B07     |      |

| FIRST FLOOR DOOR SCHEDULE |                 |          |           |      |         |             |           |           |           |      |                    |             |         |                                 |
|---------------------------|-----------------|----------|-----------|------|---------|-------------|-----------|-----------|-----------|------|--------------------|-------------|---------|---------------------------------|
| DOOR NUMBER               | DOOR            |          |           |      | GLAZING | FRAME       |           |           |           | HWS  | FIRE RATING (MIN.) | DOOR NUMBER | REMARKS |                                 |
|                           | SIZE            | MATERIAL | ELEVATION |      |         | MATERIAL    | ELEVATION | HEAD      | JAMB      |      |                    |             |         | SILL                            |
| 126                       | 3'-0"x7'-0"     | HM       | NG        | TEMP | ----    | HM          | 1         | M13/AE605 | M11/AE605 | ---- | 2                  | ----        | 126     |                                 |
| 130                       | 3'-0"x7'-0"     | WD       | F         | ---- | ----    | HM          | 2         | M13/AE605 | M11/AE605 | ---- | 2                  | ----        | 130     |                                 |
| 132                       | 3'-0"x7'-0"     | WD       | HG        | ---- | ----    | HM          | 2         | M13/AE605 | M11/AE605 | ---- | 2                  | ----        | 132     |                                 |
| 133                       | 6'-0"x7'-0"     | ----     | ----      | ---- | ----    | ----        | 1         | D16/AE605 | A16/AE605 | ---- | ----               | ----        | 133     | CASED OPENING, NO DOOR REQ.     |
| 134                       | 3'-0"x7'-0"     | ----     | ----      | ---- | ----    | ----        | 1         | D16/AE605 | A16/AE605 | ---- | ----               | ----        | 134     | CASED OPENING, NO DOOR REQ.     |
| 136                       | 3'-0"x7'-0"     | WD       | HG        | TEMP | ----    | HM          | 1         | M13/AE605 | M11/AE605 | ---- | 2                  | ----        | 136     |                                 |
| 137                       | (2) 3'-0"x7'-0" | ----     | NG        | TEMP | ----    | STL CHANNEL | 3         | M4/AE605  | M2/AE605  | ---- | ----               | ----        | 137     | DOUBLE ACTING, W/ IMPACT PANELS |

| THIRD FLOOR DOOR SCHEDULE |             |          |           |      |         |          |           |           |           |      |                    |             |         |      |
|---------------------------|-------------|----------|-----------|------|---------|----------|-----------|-----------|-----------|------|--------------------|-------------|---------|------|
| DOOR NUMBER               | DOOR        |          |           |      | GLAZING | FRAME    |           |           |           | HWS  | FIRE RATING (MIN.) | DOOR NUMBER | REMARKS |      |
|                           | SIZE        | MATERIAL | ELEVATION |      |         | MATERIAL | ELEVATION | HEAD      | JAMB      |      |                    |             |         | SILL |
| 319                       | 3'-0"x7'-0" | WD       | HG        | TEMP | ----    | HM       | 1         | M13/AE605 | M11/AE605 | ---- | 2                  | ----        | 319     |      |

| FIFTH FLOOR DOOR SCHEDULE |                 |          |           |      |         |          |           |           |           |          |                    |             |         |                                |
|---------------------------|-----------------|----------|-----------|------|---------|----------|-----------|-----------|-----------|----------|--------------------|-------------|---------|--------------------------------|
| DOOR NUMBER               | DOOR            |          |           |      | GLAZING | FRAME    |           |           |           | HWS      | FIRE RATING (MIN.) | DOOR NUMBER | REMARKS |                                |
|                           | SIZE            | MATERIAL | ELEVATION |      |         | MATERIAL | ELEVATION | HEAD      | JAMB      |          |                    |             |         | SILL                           |
| 503                       | 3'-0"x7'-0"     | WD       | F         | ---- | ----    | HM       | 1         | M13/AE605 | M11/AE605 | MARBLE   | 3                  | ----        | 503     |                                |
| 504                       | 3'-0"x7'-0"     | WD       | F         | ---- | ----    | HM       | 1         | M13/AE605 | M11/AE605 | MARBLE   | 3                  | ----        | 504     |                                |
| 508                       | 3'-0"x7'-0"     | HM       | F         | ---- | ----    | HM       | 1         | M13/AE605 | M11/AE605 | ----     | 1                  | 45          | 508     |                                |
| 508A                      | 3'-0"x7'-0"     | HM       | F         | ---- | ----    | HM       | 1         | M13/AE605 | M11/AE605 | ----     | 4                  | ----        | 508A    |                                |
| 510                       | 3'-0"x7'-0"     | ALUM     | C         | TEMP | ----    | ALUM     | C         | A7/AE605  | G7/AE605  | A7/AE605 | ----               | ----        | 510     | HARDWARE PROVIDED BY DOOR MFR. |
| 511                       | 3'-0"x7'-0"     | HM       | NG        | TEMP | ----    | HM       | 1         | M13/AE605 | M11/AE605 | ----     | 5                  | ----        | 511     |                                |
| 512                       | 3'-0"x7'-0"     | HM       | F         | ---- | ----    | HM       | 1         | M13/AE605 | M11/AE605 | ----     | 1                  | 45          | 512     |                                |
| 513                       | 3'-0"x7'-0"     | WD       | F         | ---- | ----    | HM       | 1         | M13/AE605 | M11/AE605 | ----     | 4                  | ----        | 513     |                                |
| 516                       | 3'-0"x7'-0"     | WD       | F         | ---- | ----    | HM       | 1         | M13/AE605 | M11/AE605 | ----     | 4                  | ----        | 516     |                                |
| 518a                      | (2) 3'-0"x7'-0" | WD       | HG        | TEMP | ----    | HM       | 1         | M13/AE605 | M11/AE605 | ----     | 6                  | ----        | 518a    |                                |
| 518b                      | 3'-0"x7'-0"     | WD       | HG        | TEMP | ----    | HM       | 1         | M13/AE605 | M11/AE605 | ----     | 7                  | ----        | 518b    |                                |
| 519                       | 3'-0"x7'-0"     | WD       | HG        | TEMP | ----    | HM       | 1         | M13/AE605 | M11/AE605 | ----     | 7                  | ----        | 519     |                                |
| 520                       | 3'-0"x7'-0"     | WD       | F         | ---- | ----    | HM       | 2         | M13/AE605 | M11/AE605 | ----     | 5                  | ----        | 520     |                                |
| 521                       | 3'-0"x7'-0"     | WD       | HG        | TEMP | ----    | HM       | 1         | M13/AE605 | M11/AE605 | ----     | 7                  | ----        | 521     |                                |

| SIXTH FLOOR DOOR SCHEDULE |                 |          |           |      |         |          |           |           |           |        |                    |             |         |                                       |
|---------------------------|-----------------|----------|-----------|------|---------|----------|-----------|-----------|-----------|--------|--------------------|-------------|---------|---------------------------------------|
| DOOR NUMBER               | DOOR            |          |           |      | GLAZING | FRAME    |           |           |           | HWS    | FIRE RATING (MIN.) | DOOR NUMBER | REMARKS |                                       |
|                           | SIZE            | MATERIAL | ELEVATION |      |         | MATERIAL | ELEVATION | HEAD      | JAMB      |        |                    |             |         | SILL                                  |
| 603                       | 3'-0"x7'-0"     | WD       | F         | ---- | ----    | HM       | 1         | M13/AE605 | M11/AE605 | MARBLE | 3                  | ----        | 603     |                                       |
| 604                       | 3'-0"x7'-0"     | WD       | F         | ---- | ----    | HM       | 1         | M13/AE605 | M11/AE605 | MARBLE | 3                  | ----        | 604     |                                       |
| 608                       | 3'-0"x7'-0"     | HM       | F         | ---- | ----    | HM       | 1         | M13/AE605 | M11/AE605 | ----   | 1                  | 45          | 608     |                                       |
| 608A                      | 3'-0"x7'-0"     | HM       | F         | ---- | ----    | HM       | 1         | M13/AE605 | M11/AE605 | ----   | 1                  | ----        | 608A    |                                       |
| 612                       | 3'-0"x7'-0"     | WD       | FG2       | TEMP | ----    | HM       | 1         | M13/AE605 | M11/AE605 | ----   | 5                  | ----        | 612     |                                       |
| 613                       | (2) 3'-0"x7'-0" | HM       | F         | ---- | ----    | HM       | 1         | M13/AE605 | M11/AE605 | ----   | 8                  | 45          | 613     |                                       |
| 614                       | 3'-0"x7'-0"     | WD       | FG2       | TEMP | WD      | G/ *F    | A3/AE605  | A13/AE605 | A13/AE605 | ----   | 7                  | ----        | 614     | *ELEVATION "F" USED IN ALTERNATE ONLY |
| 615                       | 3'-0"x7'-0"     | WD       | F         | ---- | ----    | HM       | 2         | M13/AE605 | M11/AE605 | ----   | 2                  | ----        | 615     |                                       |
| 618                       | 3'-0"x7'-0"     | WD       | HG        | TEMP | ----    | HM       | 1         | M13/AE605 | M11/AE605 | ----   | 2                  | ----        | 618     |                                       |
| 619a                      | (2) 3'-0"x7'-0" | HM       | F         | TEMP | ----    | HM       | 1         | M13/AE605 | M11/AE605 | ----   | 8                  | ----        | 619a    |                                       |
| 619b                      | 3'-0"x7'-0"     | HM       | F         | TEMP | ----    | HM       | 1         | M13/AE605 | M11/AE605 | ----   | 7                  | ----        | 619b    |                                       |
| 620A                      | (2) 3'-0"x7'-0" | HM       | F         | TEMP | ----    | HM       | 1         | M13/AE605 | M11/AE605 | ----   | 9                  | ----        | 620A    |                                       |
| 620B                      | 3'-0"x7'-0"     | WD       | HG        | TEMP | ----    | HM       | 1         | M13/AE605 | M11/AE605 | ----   | 7                  | ----        | 620B    |                                       |
| 621a                      | (2) 3'-0"x7'-0" | HM       | NG        | TEMP | ----    | HM       | 1         | M13/AE605 | M11/AE605 | ----   | 8                  | ----        | 621a    |                                       |
| 621b                      | 3'-0"x7'-0"     | WD       | HG        | TEMP | ----    | HM       | 1         | M13/AE605 | M11/AE605 | ----   | 7                  | ----        | 621b    |                                       |
| 623                       | 3'-0"x7'-0"     | WD       | FG2       | TEMP | WD      | G/ *F    | A3/AE605  | A13/AE605 | A13/AE605 | ----   | 7                  | ----        | 623     | *ELEVATION "F" USED IN ALTERNATE ONLY |
| 626a                      | 2'-6"x7'-0"     | HM       | F         | ---- | ----    | HM       | 1         | M13/AE605 | M11/AE605 | ----   | 4                  | ----        | 626a    |                                       |
| 626b                      | 2'-6"x7'-0"     | HM       | F         | ---- | ----    | HM       | 1         | M13/AE605 | M11/AE605 | ----   | 4                  | ----        | 626b    |                                       |

| SEVENTH FLOOR DOOR SCHEDULE |                 |          |           |      |         |          |           |           |           |        |                    |             |         |                                       |
|-----------------------------|-----------------|----------|-----------|------|---------|----------|-----------|-----------|-----------|--------|--------------------|-------------|---------|---------------------------------------|
| DOOR NUMBER                 | DOOR            |          |           |      | GLAZING | FRAME    |           |           |           | HWS    | FIRE RATING (MIN.) | DOOR NUMBER | REMARKS |                                       |
|                             | SIZE            | MATERIAL | ELEVATION |      |         | MATERIAL | ELEVATION | HEAD      | JAMB      |        |                    |             |         | SILL                                  |
| 703                         | 3'-0"x7'-0"     | WD       | F         | ---- | ----    | HM       | 1         | M13/AE605 | M11/AE605 | MARBLE | 3                  | ----        | 703     |                                       |
| 704                         | 3'-0"x7'-0"     | WD       | F         | ---- | ----    | HM       | 1         | M13/AE605 | M11/AE605 | MARBLE | 3                  | ----        | 704     |                                       |
| 706                         | 3'-0"x7'-0"     | WD       | NG        | TEMP | ----    | HM       | 1         | M13/AE605 | M11/AE605 | ----   | 6                  | ----        | 706     |                                       |
| 708                         | 4'-0"x7'-0"     | HM       | F         | ---- | ----    | HM       | 1         | M13/AE605 | M11/AE605 | ----   | 1                  | 45          | 708     |                                       |
| 710                         | 3'-0"x7'-0"     | HM       | F         | ---- | ----    | HM       | 1         | M13/AE605 | M11/AE605 | ----   | 1                  | ----        | 710     |                                       |
| 712a                        | 3'-0"x7'-0"     | WD       | NG        | TEMP | ----    | HM       | 1         | M13/AE605 | M11/AE605 | ----   | 10                 | ----        | 712a    |                                       |
| 712b                        | 3'-0"x7'-0"     | HM       | NG        | TEMP | ----    | HM       | 1         | M13/AE605 | M11/AE605 | ----   | 10                 | ----        | 712b    |                                       |
| 713                         | 3'-0"x7'-0"     | WD       | NG        | TEMP | ----    | HM       | 1         | M13/AE605 | M11/AE605 | ----   | 11                 | ----        | 713     |                                       |
| 714                         | 3'-0"x7'-0"     | WD       | HG        | TEMP | ----    | HM       | 1         | M13/AE605 | M11/AE605 | ----   | 5                  | ----        | 714     |                                       |
| 716                         | (2) 3'-0"x7'-0" | WD       | F         | ---- | ----    | HM       | 1         | M13/AE605 | M11/AE605 | ----   | 8                  | 45          | 716     |                                       |
| 717a                        | (2) 3'-0"x7'-0" | WD       | FG2       | TEMP | WD      | H/ *J    | A3/AE605  | A13/AE605 | A13/AE605 | ----   | 12                 | ----        | 717a    | *ELEVATION "J" USED IN ALTERNATE ONLY |
| 717b                        | (2) 3'-0"x7'-0" | WD       | FG2       | TEMP | WD      | *J       | A3/AE605  | A13/AE605 | A13/AE605 | ----   | 12                 | ----        | 717b    | *ELEVATION "J" USED IN ALTERNATE ONLY |
| 717c                        | (2) 3'-0"x7'-0" | WD       | FG2       | TEMP | WD      | H/ *J    | A3/AE605  | A13/AE605 | A13/AE605 | ----   | 12                 | ----        | 717c    | *ELEVATION "J" USED IN ALTERNATE ONLY |
| 717d                        | (2) 3'-0"x7'-0" | WD       | FG2       | TEMP | WD      | *J       | A3/AE605  | A13/AE605 | A13/AE605 | ----   | 12                 | ----        | 717d    | *ELEVATION "J" USED IN ALTERNATE ONLY |
| 717e                        | 3'-0"x7'-0"     | WD       | NG        | TEMP | ----    | HM       | 1         | M13/AE605 | M11/AE605 | ----   | 11                 | ----        | 717e    |                                       |
| 725                         | 3'-0"x7'-0"     | WD       | FG2       | TEMP | WD      |          | A3/AE605  | A13/AE605 | A13/AE605 | ----   | 11                 | ----        | 725     |                                       |
| 726                         | (2) 3'-0"x7'-0" | WD       | FG2       | TEMP | WD      | *L       | A3/AE605  | A13/AE605 | A13/AE605 | ----   | 12                 | ----        | 726     | NO 4" CORNER REQUIRED IN ALTERNATE    |

**A9 DOOR SCHEDULE**  
NO SCALE AE100, AE101, AE103, AE105, AE106, AE107

- GENERAL NOTES:**
- RE G1002 FOR GENERAL NOTES.
  - RE: DOOR SCHEDULE NOTES FOR ADDITIONAL NOTES AND ABBREVIATIONS.
- DOOR SCHEDULE NOTES:**
- PROVIDE SMOKE SEALS AT ALL FIRE RATED DOORS. REFER TO HARDWARE SCHEDULE.
  - 20 MIN. FIRE RATED DOORS SHALL BE CONSTRUCTED TO UL STANDARDS WITH ALL REQUIRED LABELS.
  - RE: SPECIFICATIONS FOR HARDWARE SET DESCRIPTIONS.
  - PROVIDE SMOKE SEALS & AUTOMATIC DOOR CLOSERS AT ALL FIRE RATED DOORS.
  - RE: DOOR & WINDOW ELEVATIONS FOR GLAZING & FRAMES. PROVIDE SAME GLAZING IN DOOR AS ASSOCIATED SIDE LIGHTS.
  - FLOOR FINISH TRANSITIONS OCCUR UNDER CENTER OF DOOR.
  - ALL DOORS ARE TO BE 1 3/4" THICK UNLESS NOTED OTHERWISE.
  - ALL DOORS ARE TO BE INSTALLED 6" FROM ADJACENT WALL OR CENTERED IN WALL AS SHOWN.


- DOOR ABBREVIATIONS:**
- GL GLAZING
  - HM/HMF HOLLOW METAL FRAME
  - SC SOLID CORE
  - STL STEEL
  - WD WOOD
  - WM WIRE MESH
  - AL/ALUM ALUMINUM
  - TEMP TEMPERED GLASS
  - TIG TEMPERED INSULATED GLASS
  - GHMI GALVANIZED HOLLOW METAL INSULATED
  - WG WIRE GLASS
  - CFG CLEAR FIRE RATED GLASS
  - NG NARROW GLAZING
  - FG FULL GLAZING
  - FG2 TWO PANELS FULL GLAZING
  - HG HALF GLAZING
  - F FLUSH GLAZING

| DOOR NUMBER | SIZE | MATERIAL | ELEVATION | GLAZING | MATERIAL | ELEVATION | HEAD | JAMB | SILL | HWS | FIRE RATING (MIN.) | DOOR NUMBER | REMARKS |
|-------------|------|----------|-----------|---------|----------|-----------|------|------|------|-----|--------------------|-------------|---------|
| 0           |      |          |           |         |          |           |      |      |      |     |                    |             |         |

|      |                         |         |
|------|-------------------------|---------|
| 0    | ISSUED FOR CONSTRUCTION | 3-17-03 |
| REV. | DESCRIPTION             | DATE    |

**ISSUED FOR CONSTRUCTION**  
3-17-03

CURRENT ISSUE STATUS:

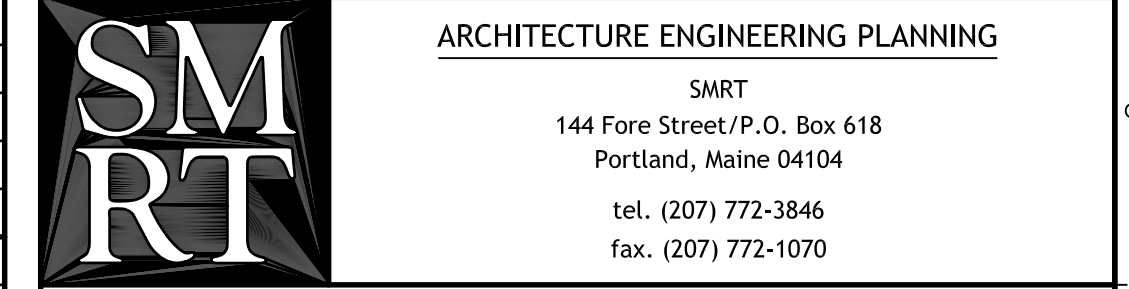

GLICKMAN LIBRARY  
UNIVERSITY OF SOUTHERN MAINE  
PORTLAND, MAINE

PROJECT: **DOOR & WINDOW SCHEDULE**

|                  |             |                |         |
|------------------|-------------|----------------|---------|
| SHEET TITLE:     | AS NOTED    | DATE:          | 3-17-03 |
| PROJECT MANAGER: | SLB         | GRAPHIC SCALE: | 0" = 1" |
| JOB CAP/DRAWN:   | CTB         |                |         |
| A/E OF RECORD:   | JLH         | SHEET No.      |         |
| SMRT CAD FILE:   | AE603-99092 |                |         |
| PROJECT No.      | 99092       |                |         |

AE603