


NOTE:
 1. SEE SHEET E-001 FOR LEGEND AND GENERAL NOTES.

0	ISSUED FOR CONSTRUCTION	3-17-03
REV.	DESCRIPTION	DATE

ISSUED FOR CONSTRUCTION
3-17-03
 CURRENT ISSUE STATUS:

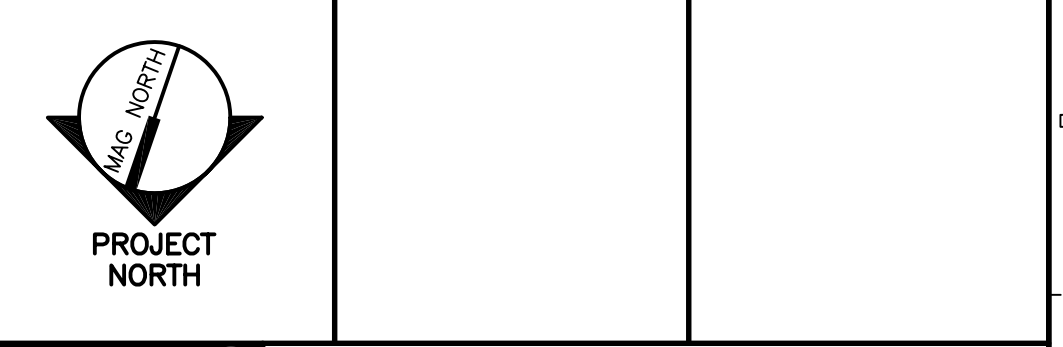

SMRT ARCHITECTURE ENGINEERING PLANNING
 SMRT
 144 Fore Street/P.O. Box 618
 Portland, Maine 04104
 tel. (207) 772-3846
 fax. (207) 772-1070

GLICKMAN LIBRARY
UNIVERSITY OF SOUTHERN MAINE
 PORTLAND, MAINE

FIRST FLOOR
POWER DEMOLITION PLAN

SHEET TITLE:	1/8"=1'-0"	DATE:
PROJECT MANAGER:	SLB	GRAPHIC SCALE:
JOB CAP/DRAWN:	CTB/JAC	0" 1"
A/E OF RECORD:	JPP	SHEET No.
SMRT CAD FILE:	ED111-99092	ED111
PROJECT No.	99092	

A1 FIRST FLOOR PLAN
 1/8"=1'-0"