


NOTE:
1. SEE M-001 FOR LEGEND AND ABBREVIATIONS.

KEYED NOTE:
① PART OF ADD ALT. #4.

0	ISSUED FOR CONSTRUCTION	3-17-03
REV.	DESCRIPTION	DATE

ISSUED FOR CONSTRUCTION
3-17-03

CURRENT ISSUE STATUS:

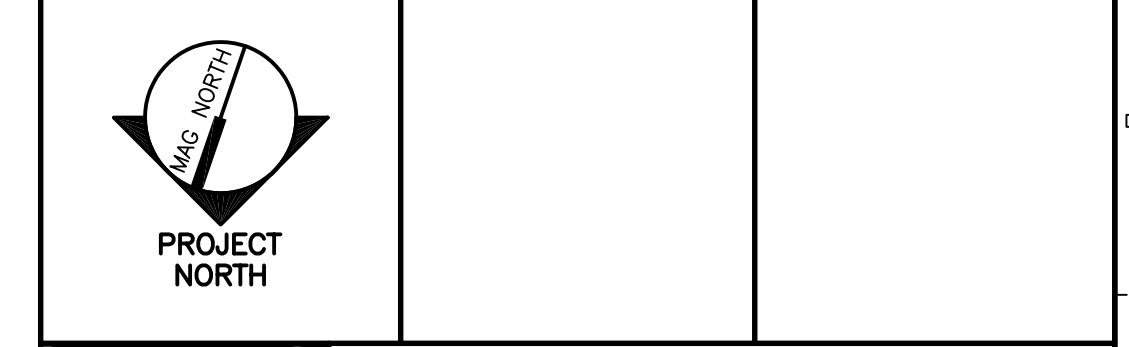

SMRT ARCHITECTURE ENGINEERING PLANNING
SMRT
144 Fore Street/P.O. Box 618
Portland, Maine 04104
tel. (207) 772-3846
fax. (207) 772-1070

GLICKMAN LIBRARY
UNIVERSITY OF SOUTHERN MAINE
PORTLAND, MAINE

MECHANICAL
ROOF PLAN

SHEET TITLE:	1/8"=1'-0"	DATE:	3-17-03
PROJECT MANAGER:	SLB	GRAPHIC SCALE:	0" 1"
JOB CAP/DRAWN:	CTB/LAC	A/E OF RECORD:	DBR
SMRT CAD FILE:	MH108-99092	SHEET No.	MH108
PROJECT No.	99092		

A1 ROOF PLAN
1/8"=1'-0"