



E1 ELEVATOR SHAFT FOUNDATION PLAN
 1/8"=1'-0"

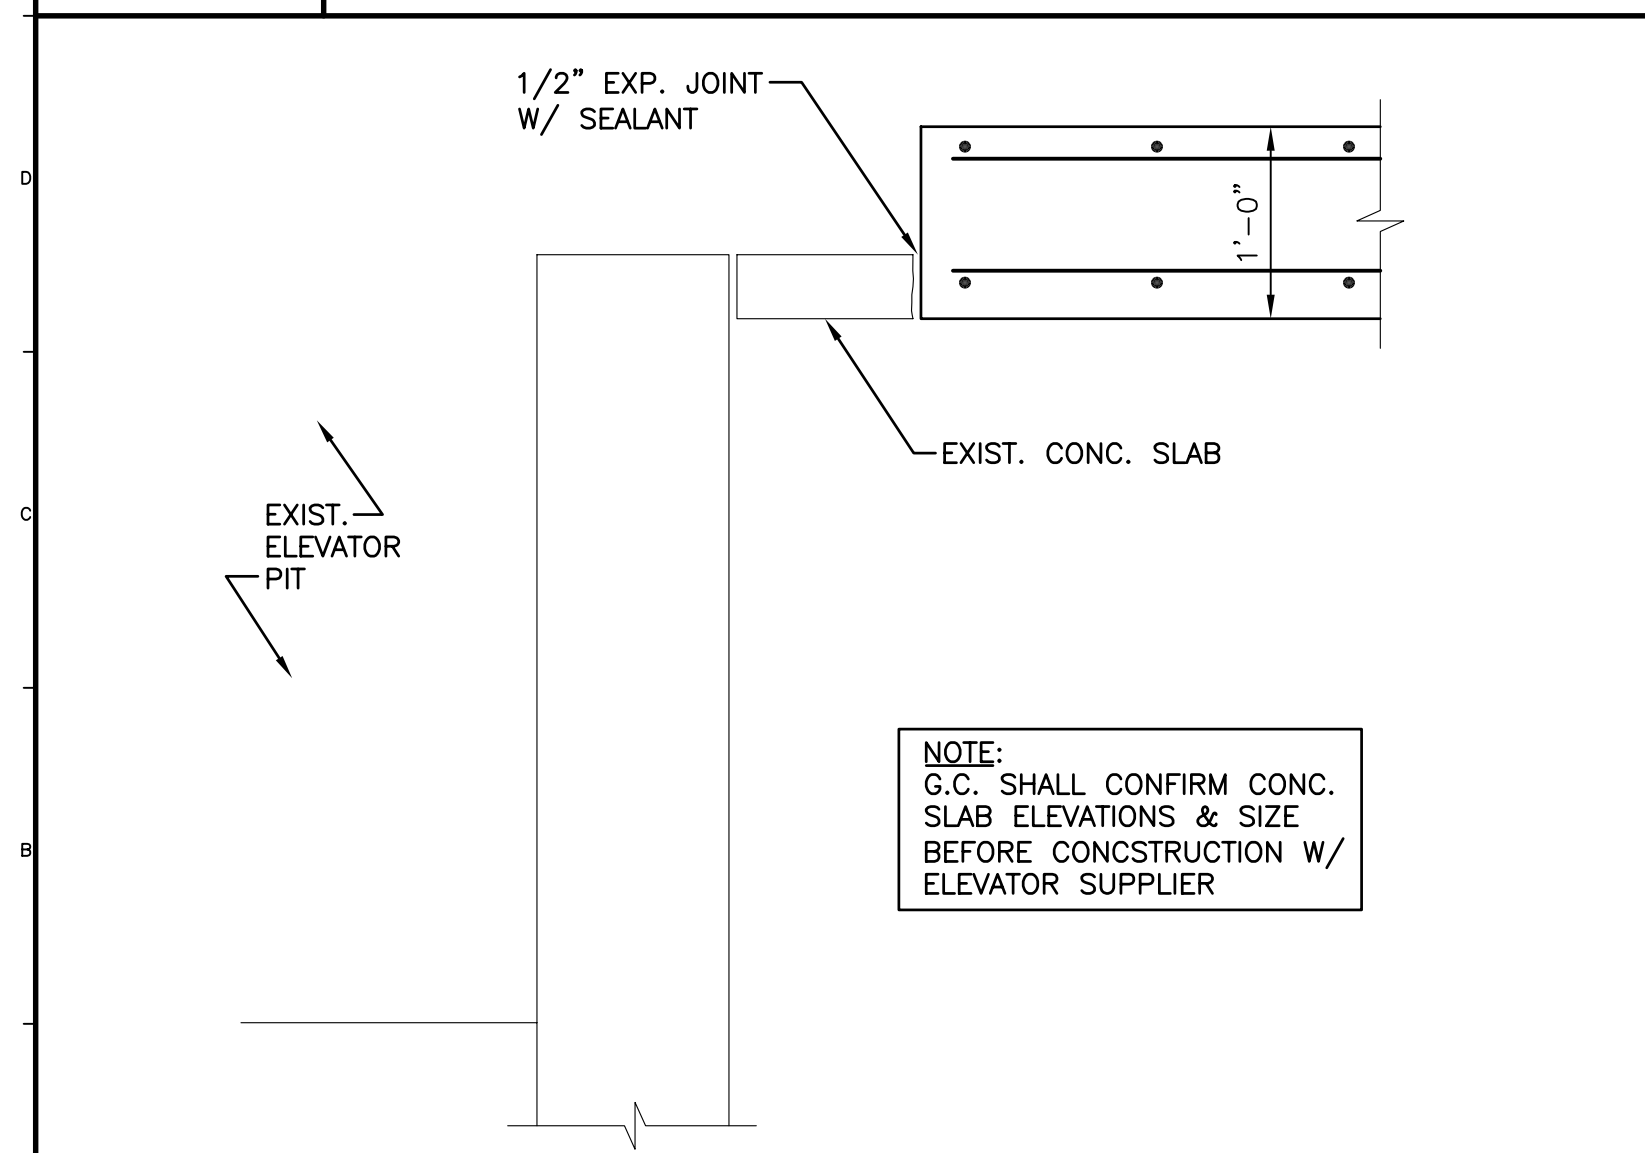

A1 SECTION
 1"=1'-0"

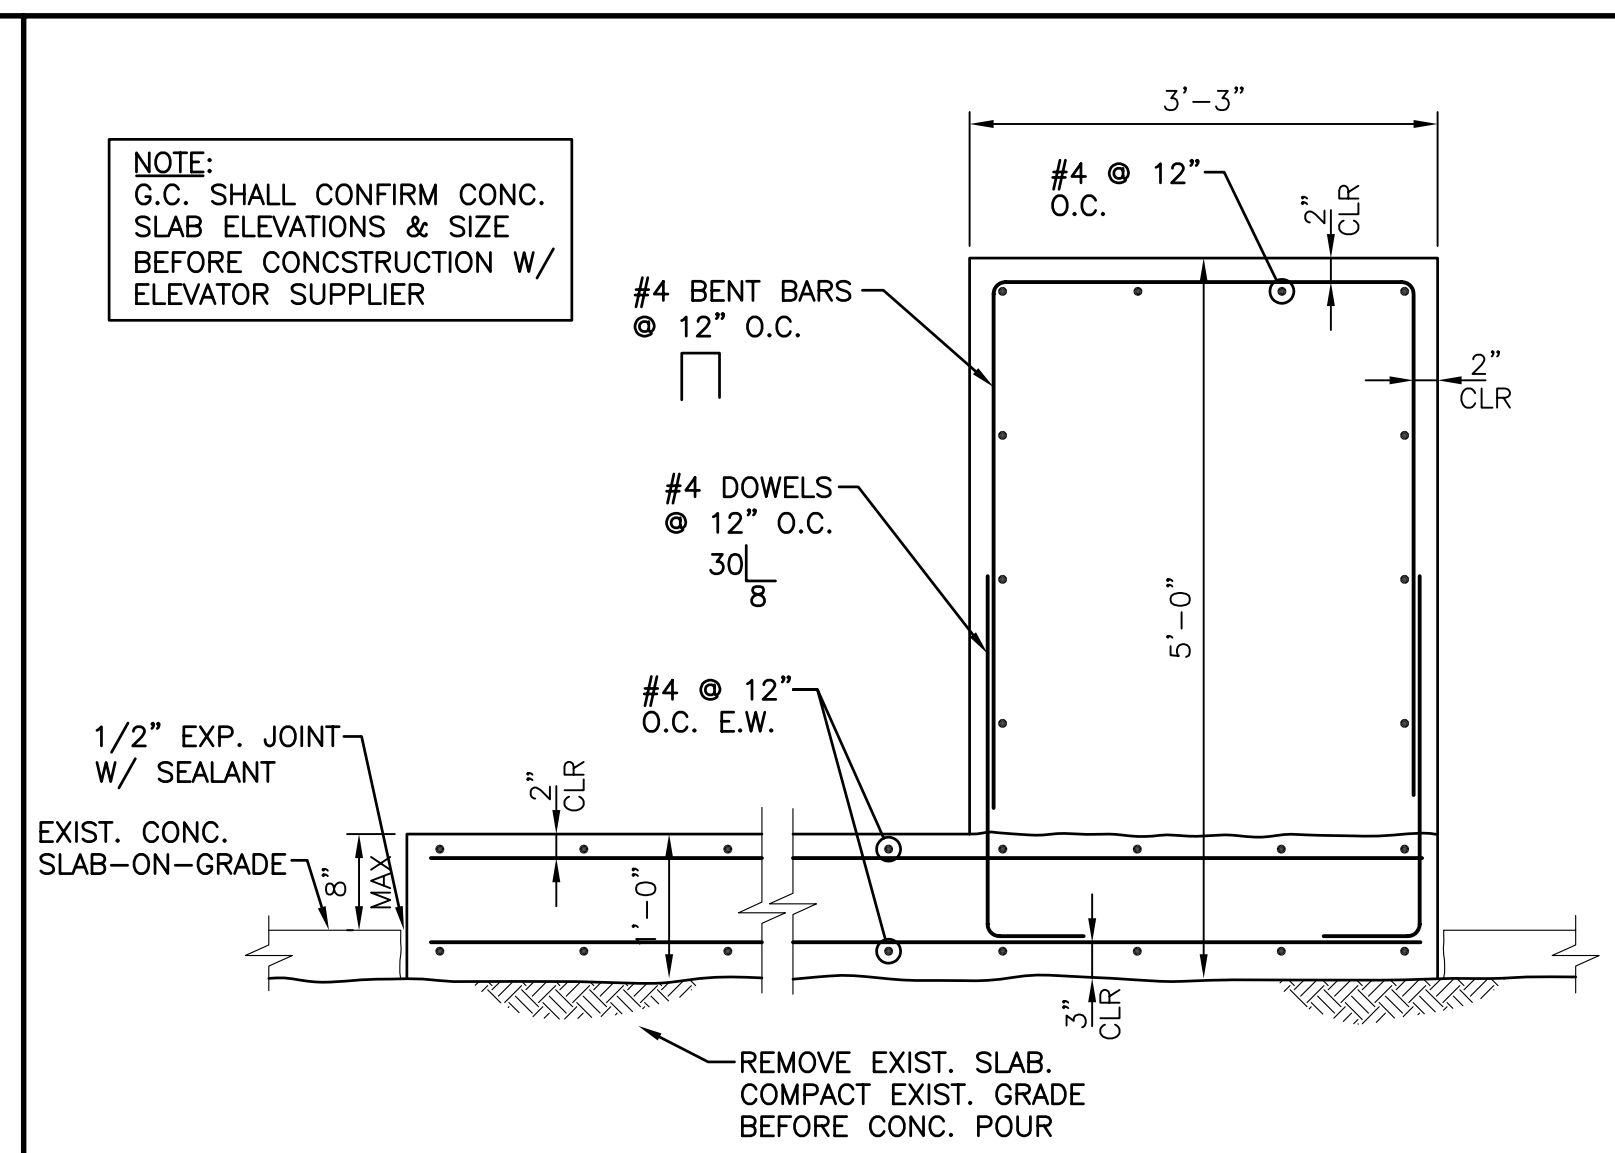

A5 SECTION
 3/4"=1'-0"

| | | | |
|----|---|-----|---|
| N9 | - | N14 | - |
| J9 | - | J14 | - |
| E9 | - | E14 | - |

| | | | |
|----|---|-----|---|
| A9 | - | A14 | - |
|----|---|-----|---|

| | | |
|------|-------------------------|---------|
| 0 | ISSUED FOR CONSTRUCTION | 3-17-03 |
| REV. | DESCRIPTION | DATE |

ISSUED FOR CONSTRUCTION 3-17-03
 CURRENT ISSUE STATUS:



SMRT ARCHITECTURE ENGINEERING PLANNING
 SMRT
 144 Fore Street/P.O. Box 618
 Portland, Maine 04104
 tel. (207) 772-3846
 fax. (207) 772-1070

GLICKMAN LIBRARY UNIVERSITY OF SOUTHERN MAINE
 PORTLAND, MAINE

FOUNDATION PLAN & SECTIONS

| | | | |
|------------------|-------------------|----------------|---------|
| SHEET TITLE: | SCALE: 1/8"=1'-0" | DATE: | 3-17-03 |
| PROJECT MANAGER: | SLB | GRAPHIC SCALE: | 0" 1" |
| JOB CAP/DRAWN: | JSG | A/E OF RECORD: | FLM |
| SMRT CAD FILE: | SB101-99092 | SHEET No. | SB101 |
| PROJECT No. | 99092 | | |