




N1	CHILLER SUPPORT FRAMING PLAN	N5	DETAIL	N9	DETAIL	N14	TYP. FLOOR DECK ATTACHMENT DETAIL	N17	SECTION
1/8"=1'-0"	RE: AE115	3/4"=1'-0"		3/4"=1'-0"		3/4"=1'-0"		3/4"=1'-0"	REF: N9/SF501

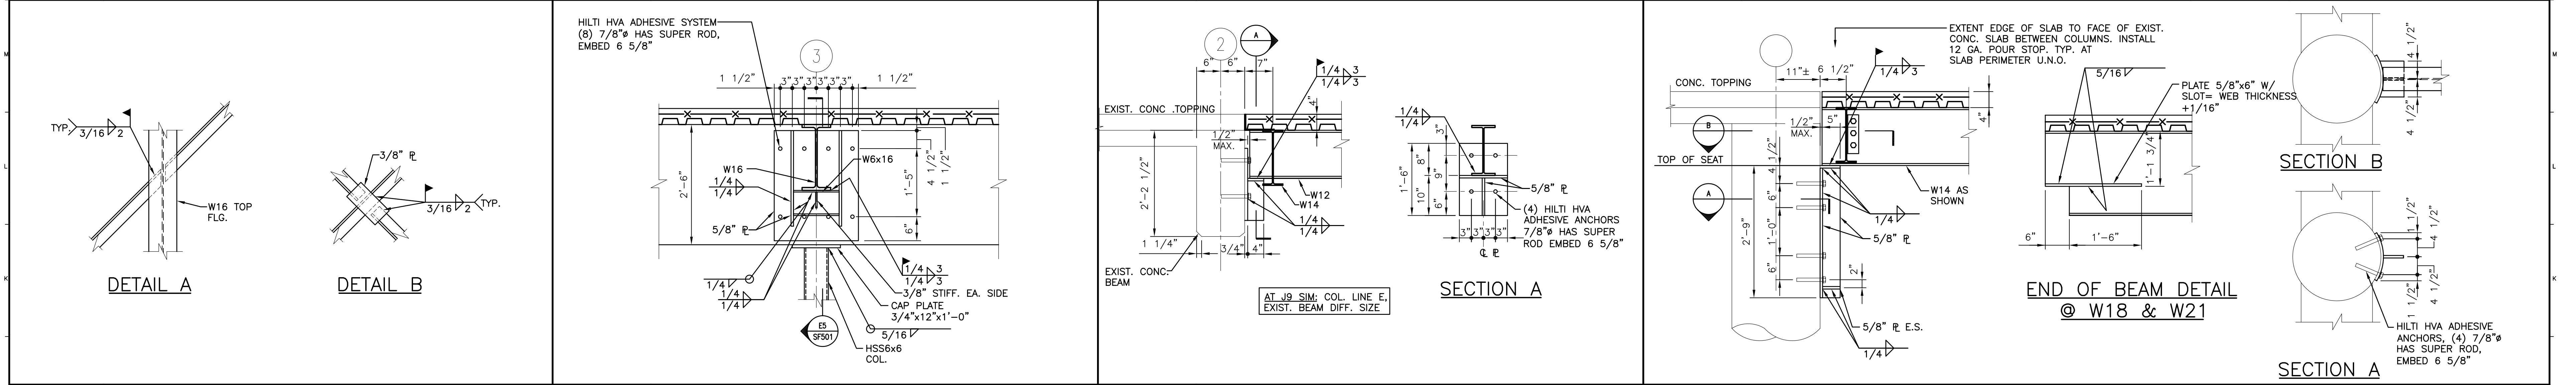


J1	DETAILS	J5	SECTION	J9	DETAIL	J14	DETAIL	J17	SECTION
3/4"=1'-0"	REF: N1/SF501	3/4"=1'-0"		3/4"=1'-0"		3/4"=1'-0"		3/4"=1'-0"	

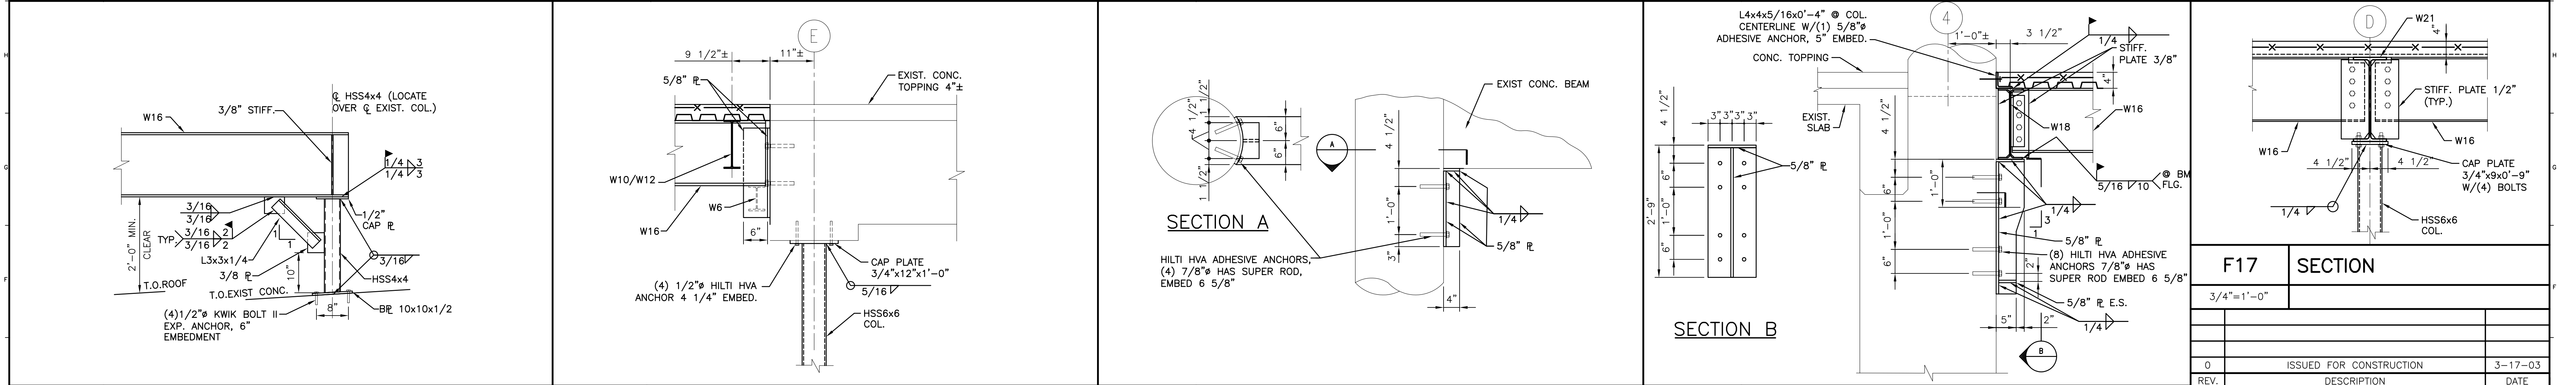

E1	SECTION	E5	SECTION	E9	DETAIL	E14	DETAIL	E17	SECTION
3/4"=1'-0"	REF: N1/SF501	3/4"=1'-0"	REF: J5/SF501	3/4"=1'-0"	REF: J9/SF501	3/4"=1'-0"		3/4"=1'-0"	

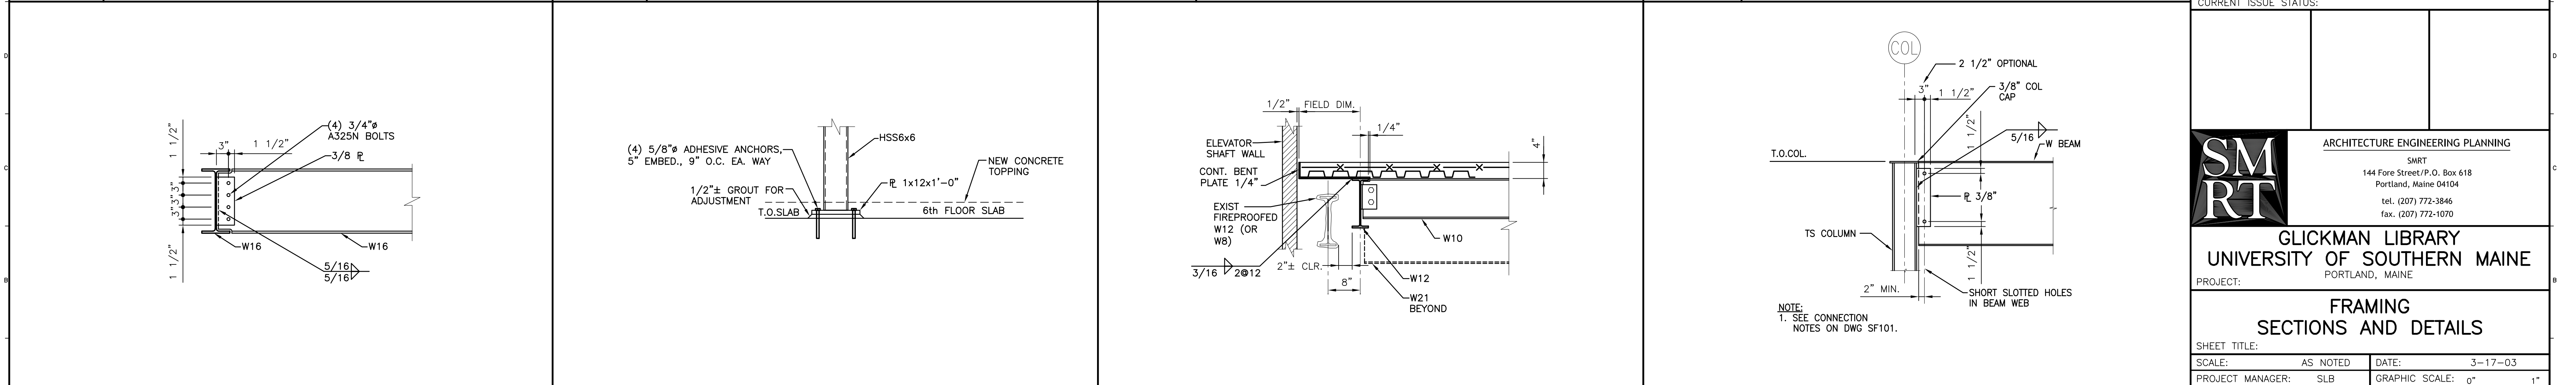

A1	SECTION	A5	TYP. COL. BASE DETAIL	A9	DETAIL	A14	TYPICAL SINGLE PLATE CONNECTION DETAIL
3/4"=1'-0"	REF: N1/SF501	3/4"=1'-0"		3/4"=1'-0"		3/4"=1'-0"	

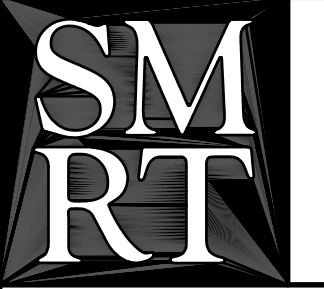ISSUED FOR CONSTRUCTION		3-17-03	
CURRENT ISSUE STATUS:			
0		ISSUED FOR CONSTRUCTION	
REV.		DESCRIPTION	
		DATE	
		3-17-03	
 ARCHITECTURE ENGINEERING PLANNING SMRT 144 Fore Street/P.O. Box 618 Portland, Maine 04104 tel. (207) 773-3846 fax. (207) 772-1070			
GLICKMAN LIBRARY UNIVERSITY OF SOUTHERN MAINE PORTLAND, MAINE			
FRAMING SECTIONS AND DETAILS			
SHEET TITLE:		DATE: 3-17-03	
SCALE: AS NOTED		GRAPHIC SCALE: 0" = 1'	
PROJECT MANAGER: SLB		JOB CAP/DRAWN: JSG	
A/E OF RECORD: MAC		SHEET No.	
SMRT CAD FILE: SF501-99092		SF501	
PROJECT No. 99092			