


**D1** TYP MECHANICAL ROOF CURB  
SCALE: 1 1/2" = 1'-0"

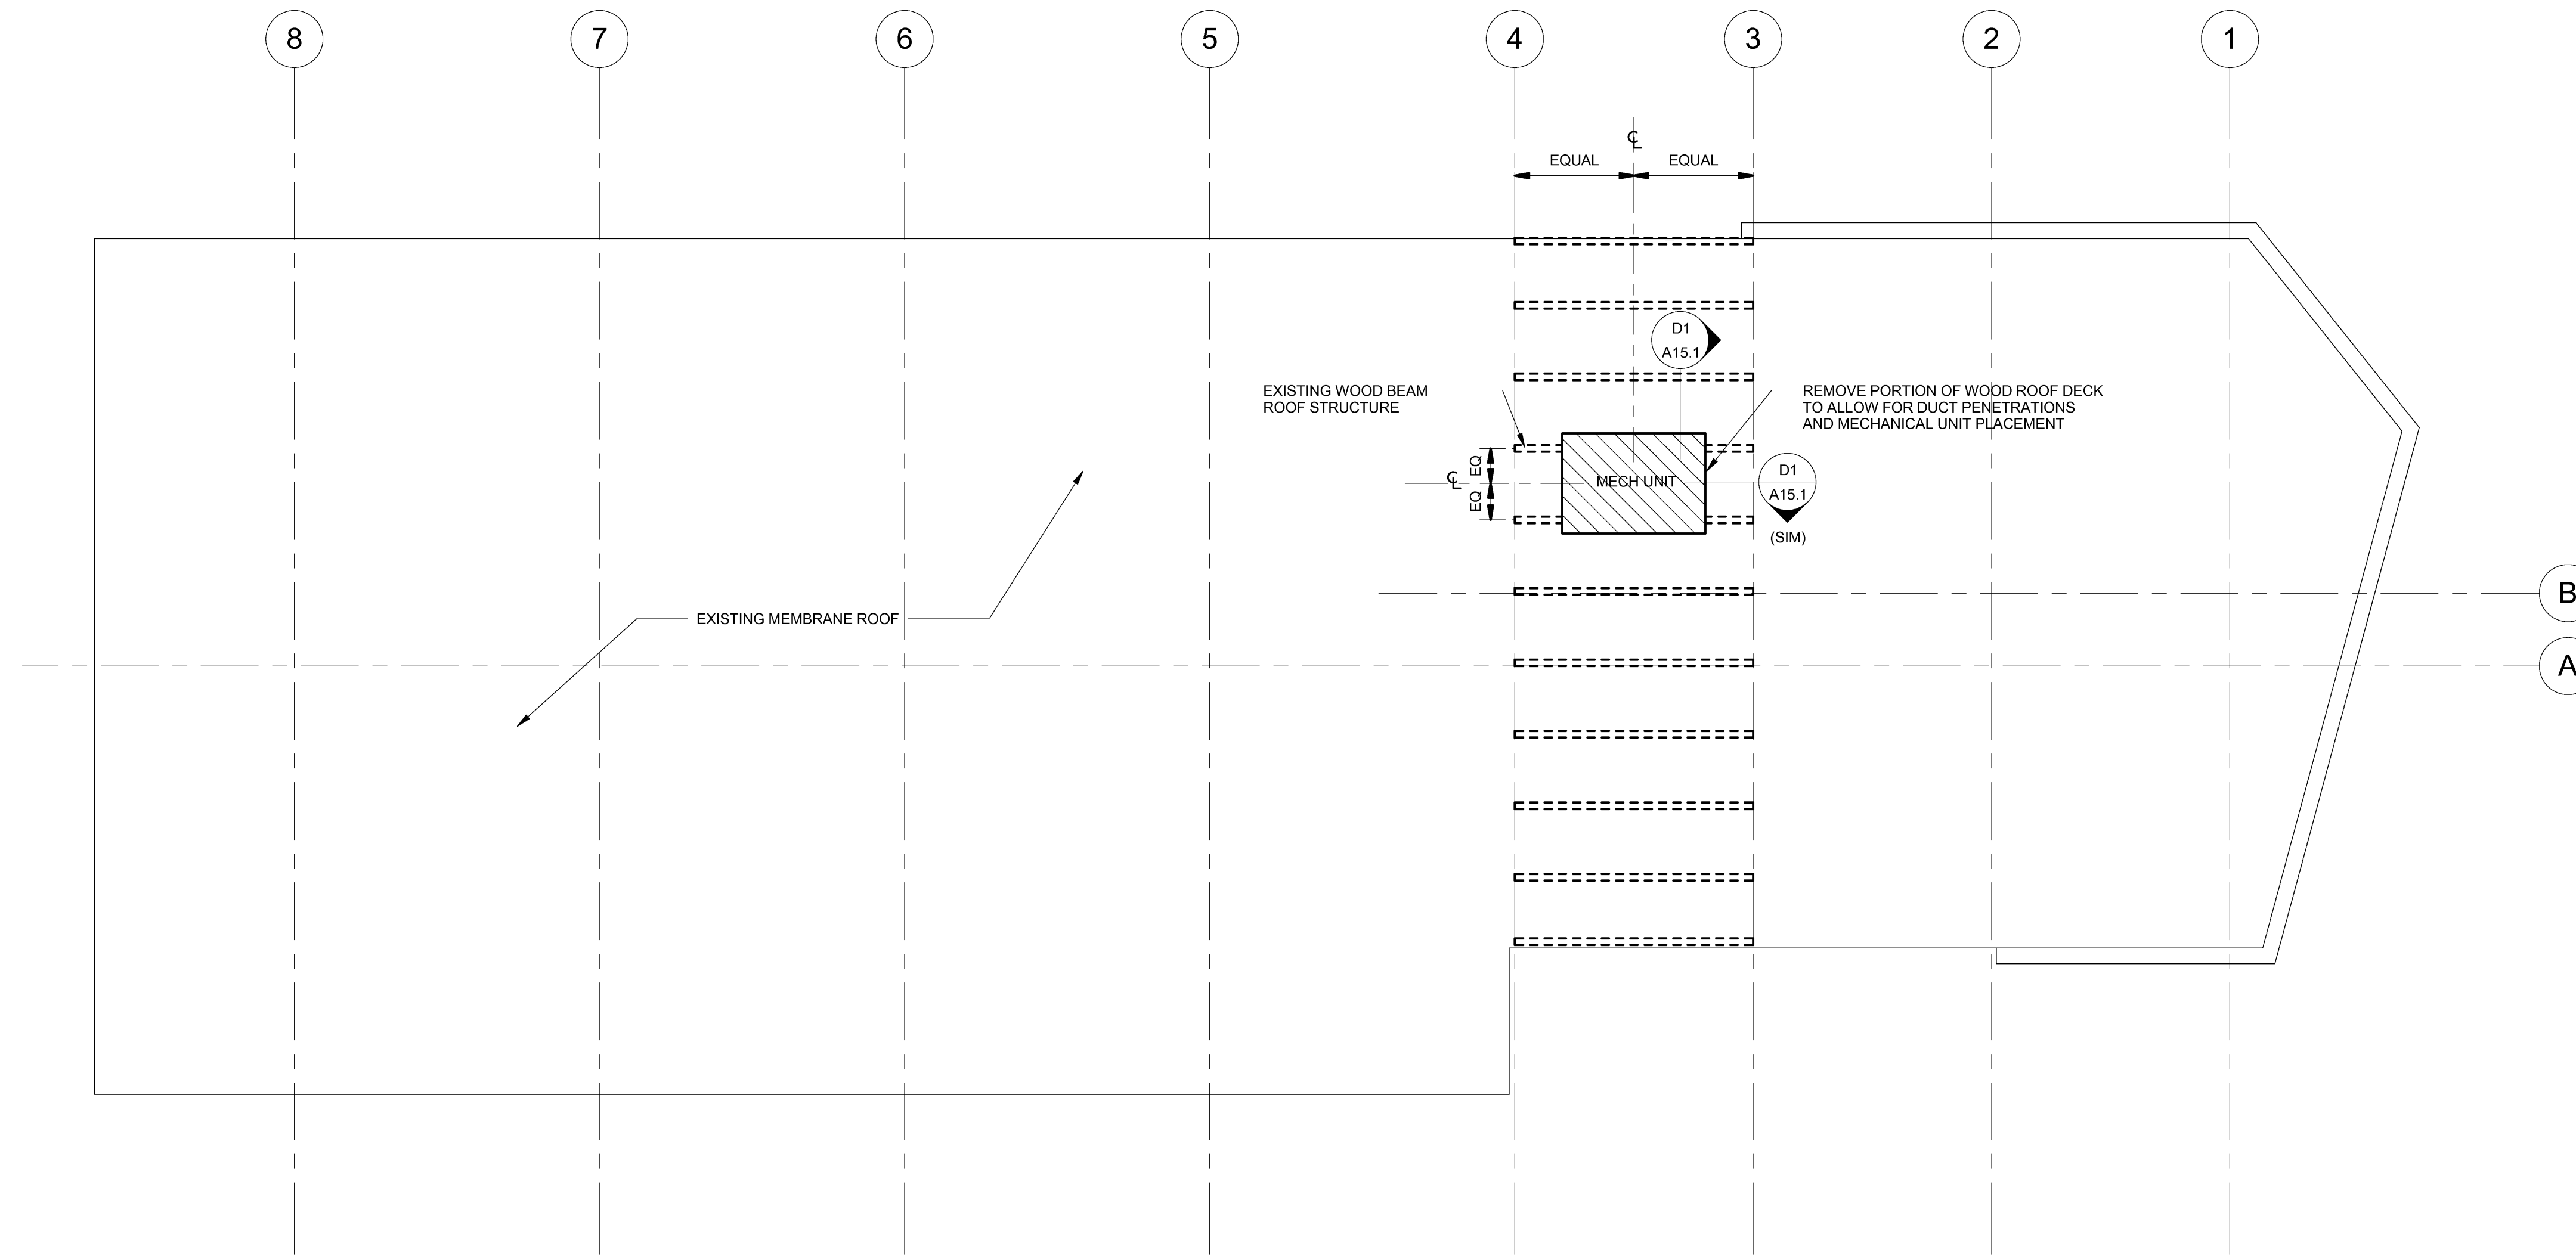

**A1** ROOF PLAN  
SCALE: 1/8" = 1'-0"

**HARRIMAN**  
Architects + Engineers

46 Harriman Drive  
Auburn, ME 04210  
207.784.5100 tel


123 Middle Street  
Portland, ME 04101  
207.775.0053 tel

One Perimeter Road  
Manchester, NH 03103  
603.626.1242 tel

www.harriman.com  
© 2012

Project Title  
**USM  
25 BEDFORD STREET  
RENOVATION**  
PORTLAND, ME

Harriman Project No. 11711

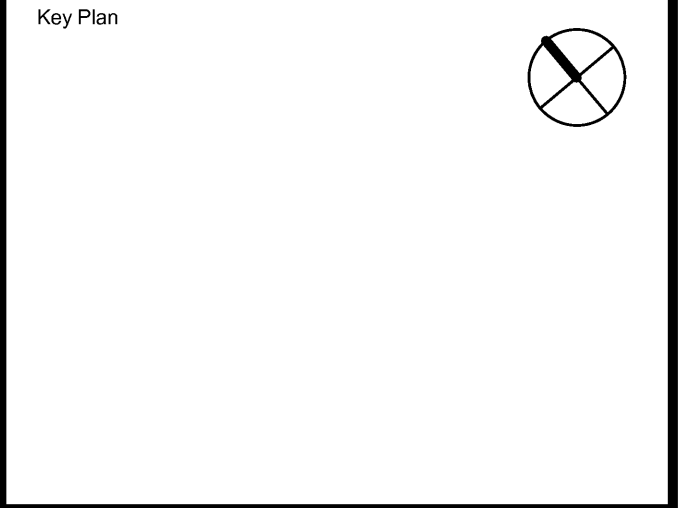

Drawing Scales

As indicated

0 4" 8" 12"  
1/8" = 1'-0"

0 4" 8" 1"  
1 1/2" = 1'-0"

Graphic Scale

Mark	Date	Description
	04/02/2012	ISSUED FOR BID
	03/12/2012	95% REVIEW

Drawing Status

Drawing Title  
**ROOF PLAN**

PA / PE: MDL Drawn By: BSL

Drawing Number  
**A15.1**