




DURHAM STREET

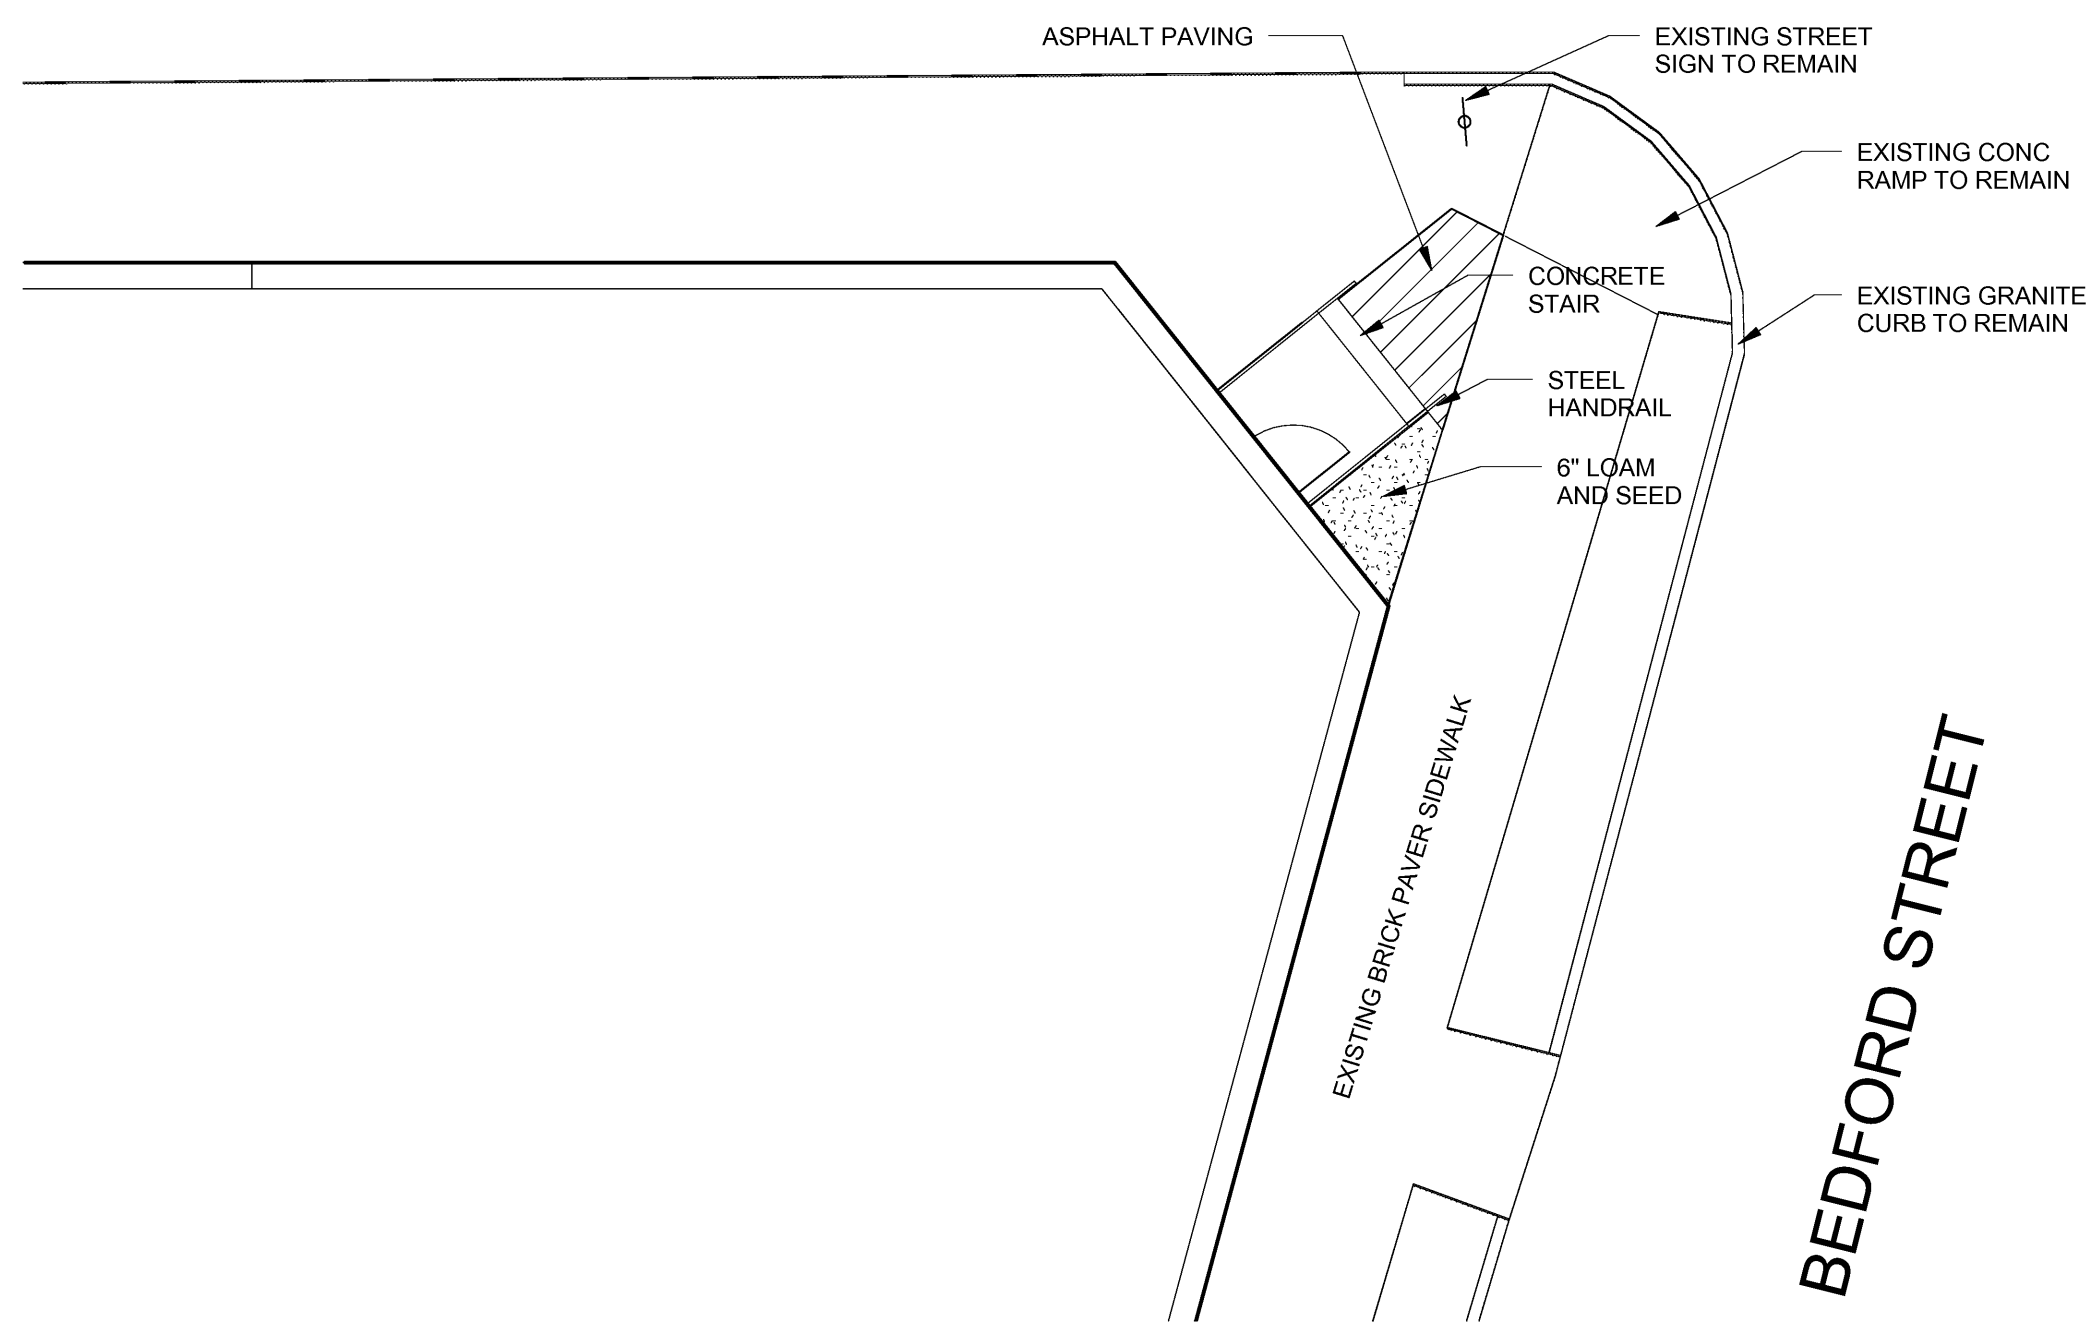


**C1** SITE IMPROVEMENT PLAN  
SCALE: 1/8" = 1'-0"

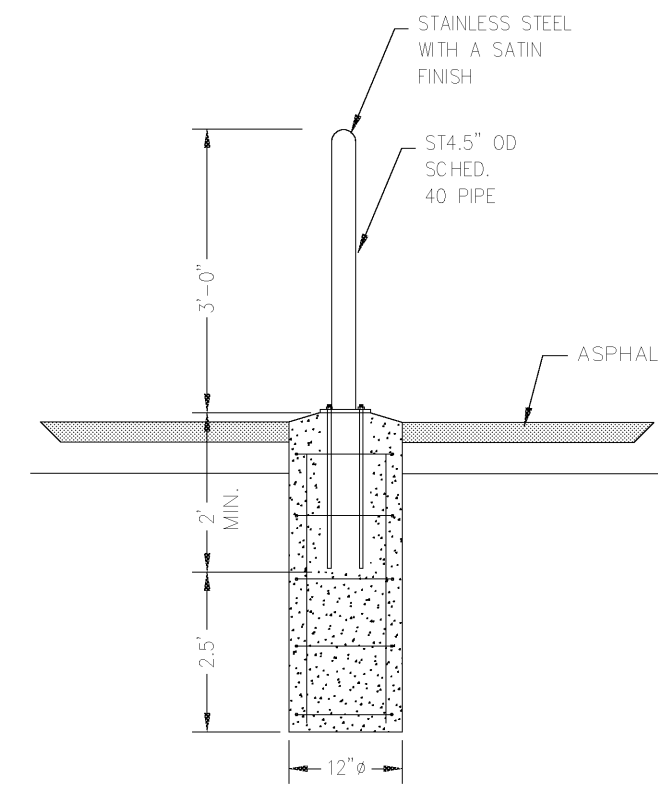


**D3** PIPE BOLLARD DETAIL  
SCALE: 3/4" = 1'-0"

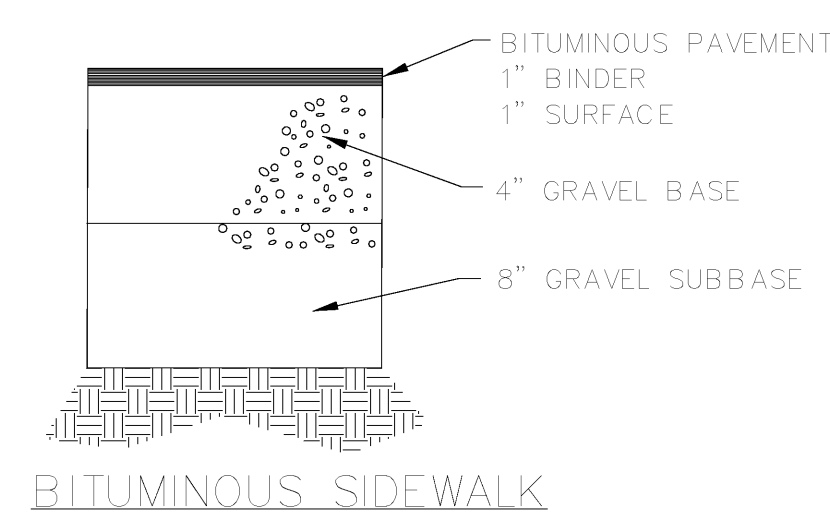

**C3** ASPHALT DETAIL  
SCALE: 1" = 1'-0"

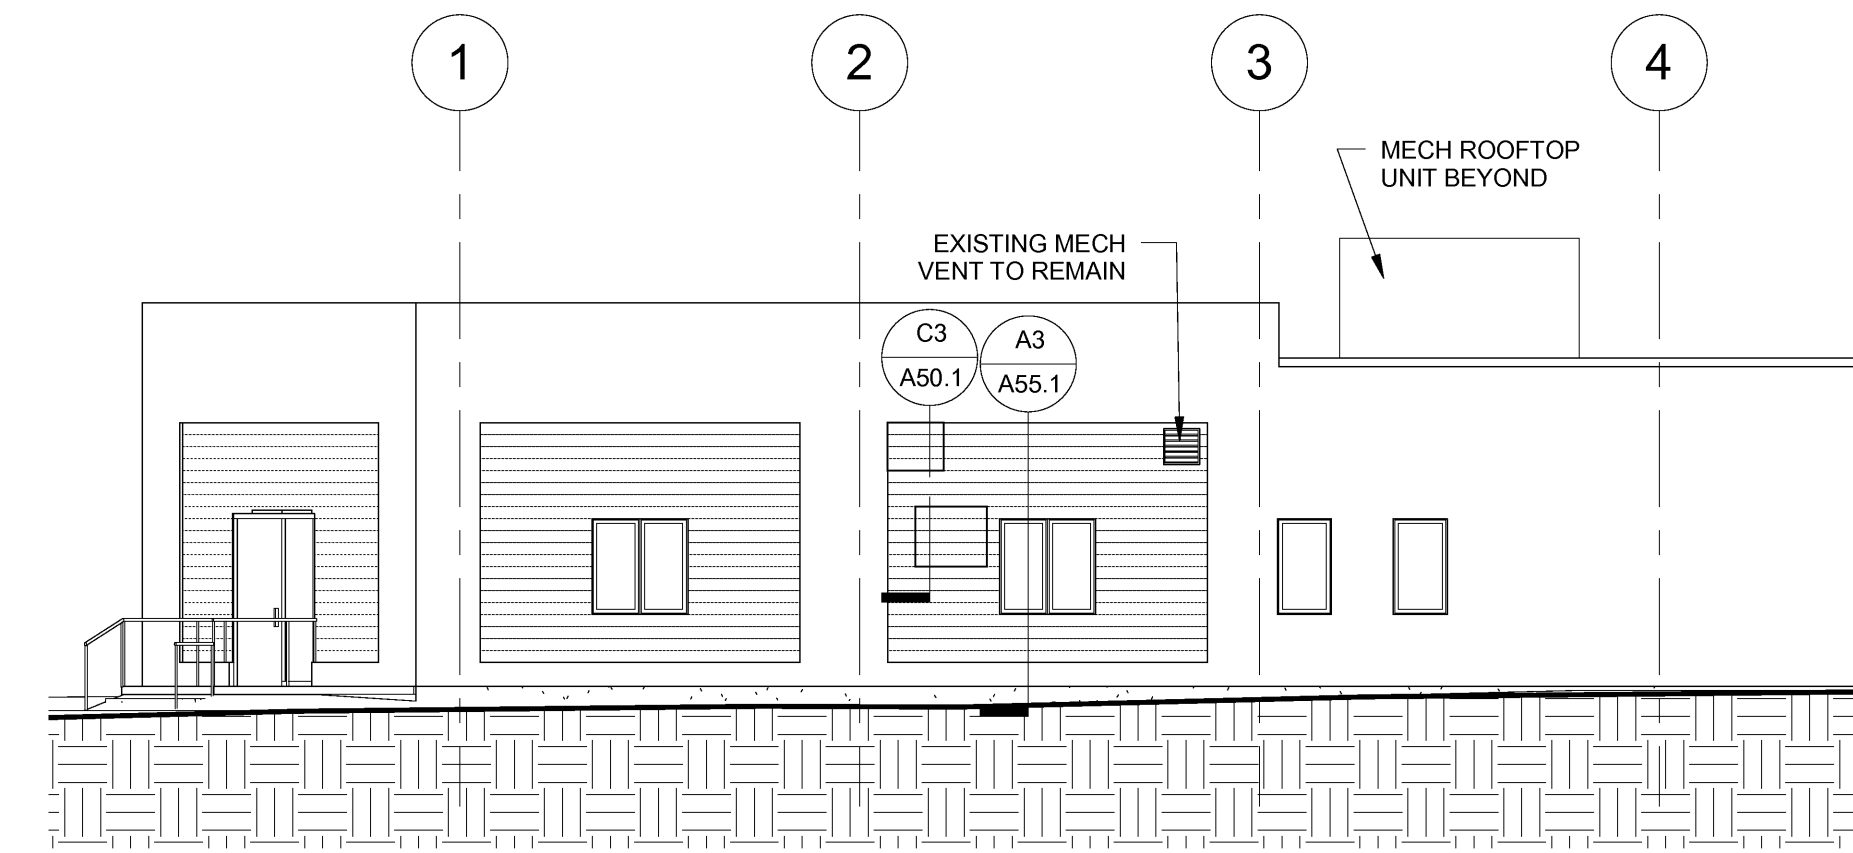

**D4** NORTHEAST ELEVATION  
SCALE: 1/8" = 1'-0"

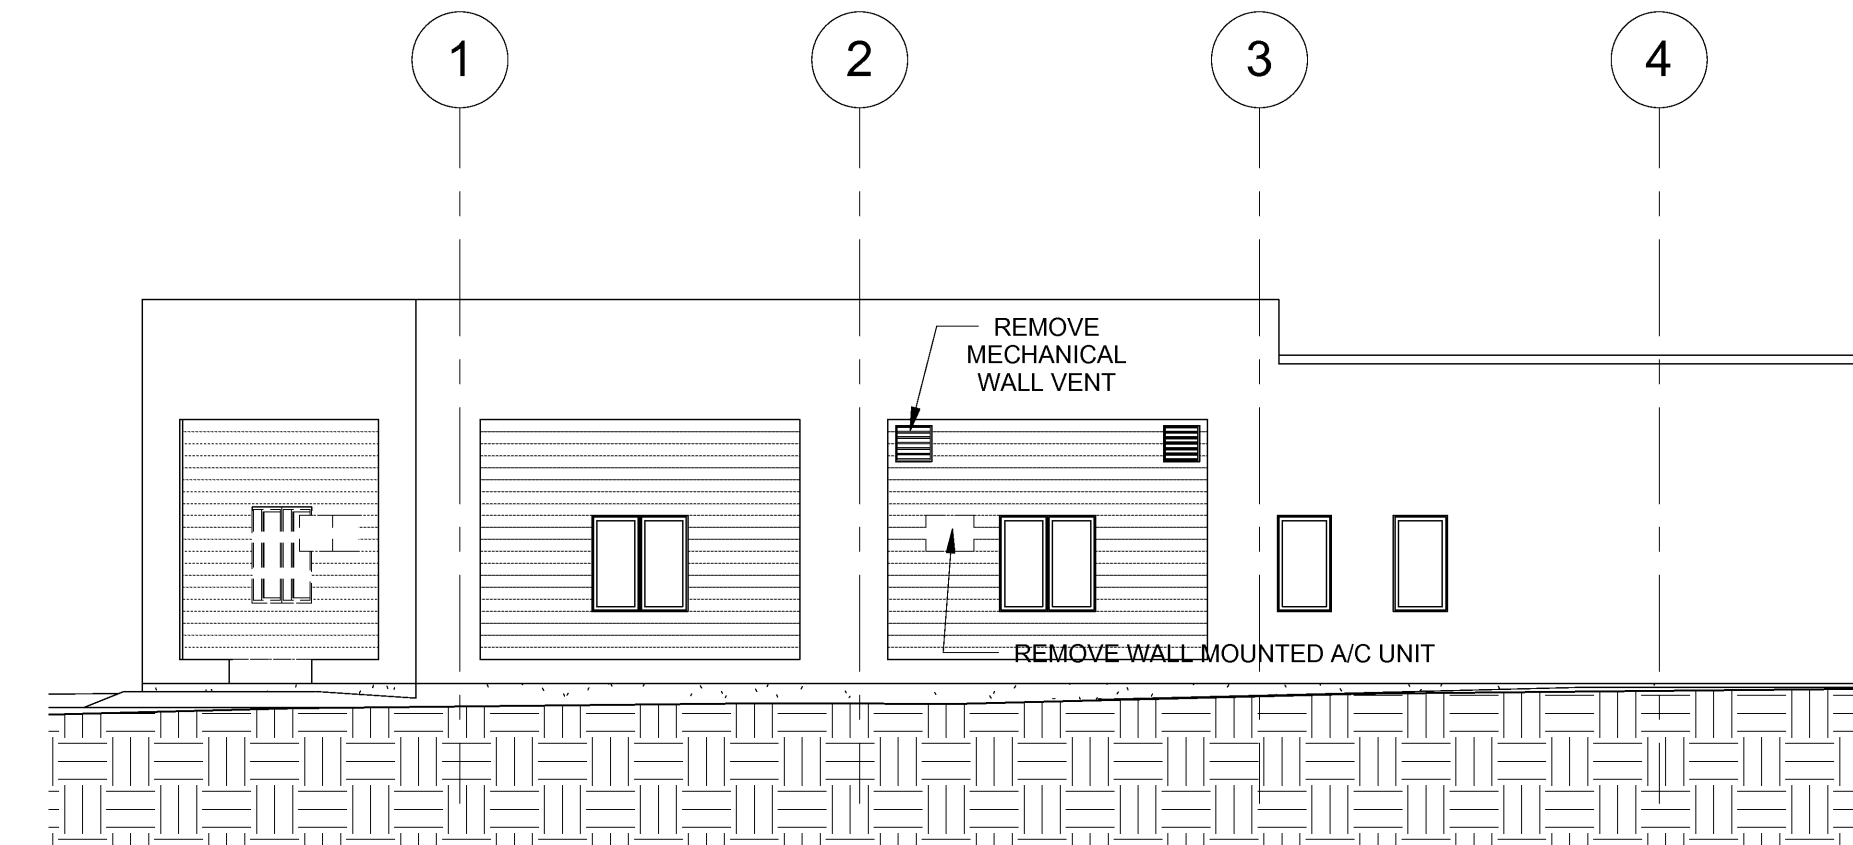

**C4** NORTHEAST DEMO ELEVATION  
SCALE: 1/8" = 1'-0"

**HARRIMAN**  
Architects + Engineers

46 Harriman Drive  
Auburn, ME 04210  
207.784.5100 tel

123 Middle Street  
Portland, ME 04101  
207.775.0053 tel

One Perimeter Road  
Manchester, NH 03103  
603.626.1242 tel

www.harriman.com  
© 2012

ROBERT C. KLINBERG, JR.  
LICENSED ARCHITECT  
STATE OF MAINE  
2782

Project Title  
**USM  
25 BEDFORD STREET  
RENOVATION**  
PORTLAND, ME

Harriman Project No. 11711

Key Plan

Drawing Scales	0 4' 8' 12'
As indicated	1/8" = 1'-0"
Graphic Scale	Graphic Scale
Graphic Scale	Graphic Scale

Mark	Date	Description
	04/02/2012	ISSUED FOR BID
	03/12/2012	95% REVIEW


Drawing Status

Drawing Title  
**EXTERIOR ELEVATIONS  
AND SITE IMPROVEMENT  
PLAN**


PA / PE: MDL Drawn By: BSL

Drawing Number


**A20.1**

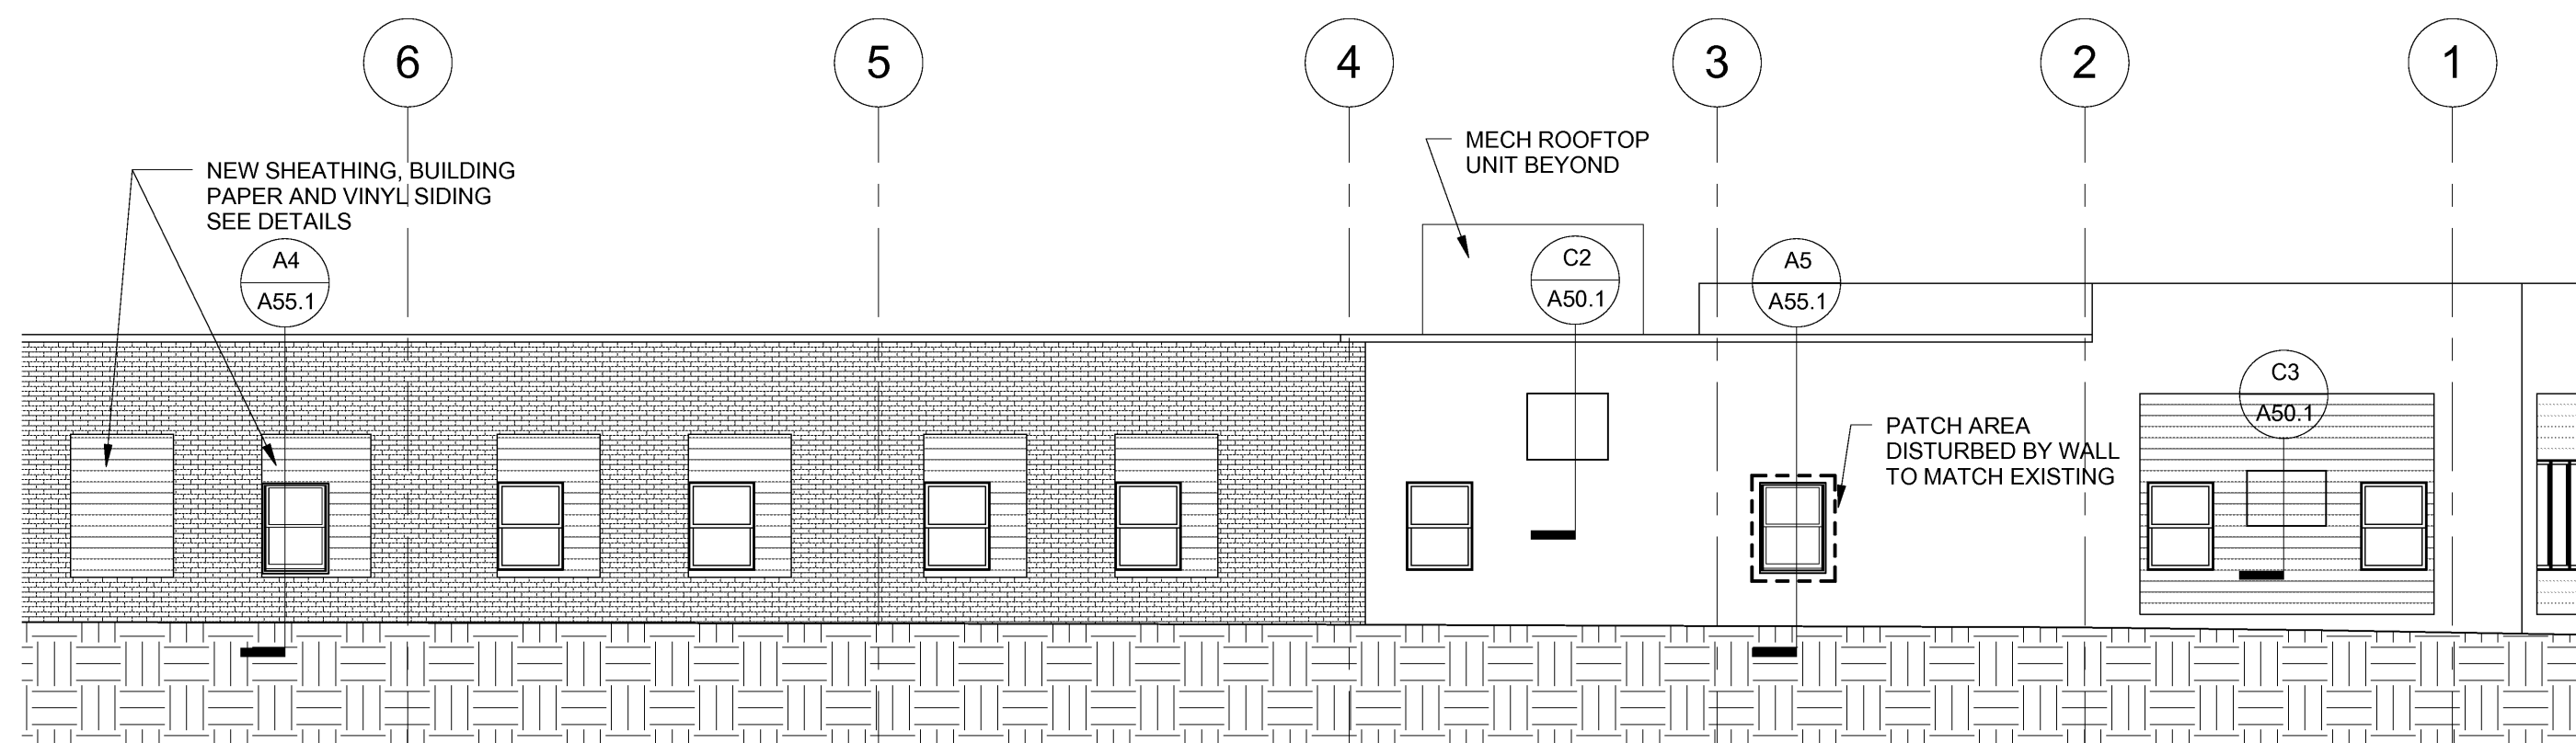


**B1** SOUTHWEST ELEVATION  
SCALE: 1/8" = 1'-0"

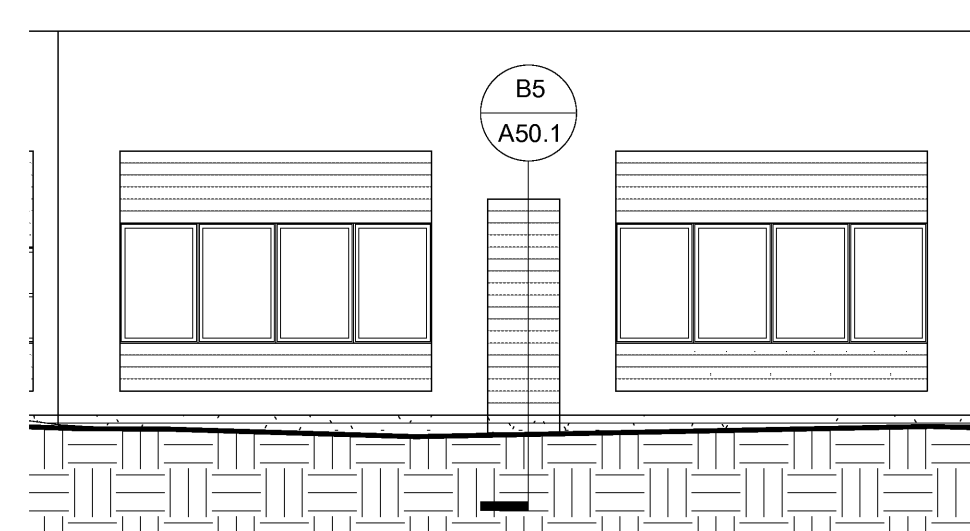


**B4** SOUTHEAST ELEVATION  
SCALE: 1/8" = 1'-0"

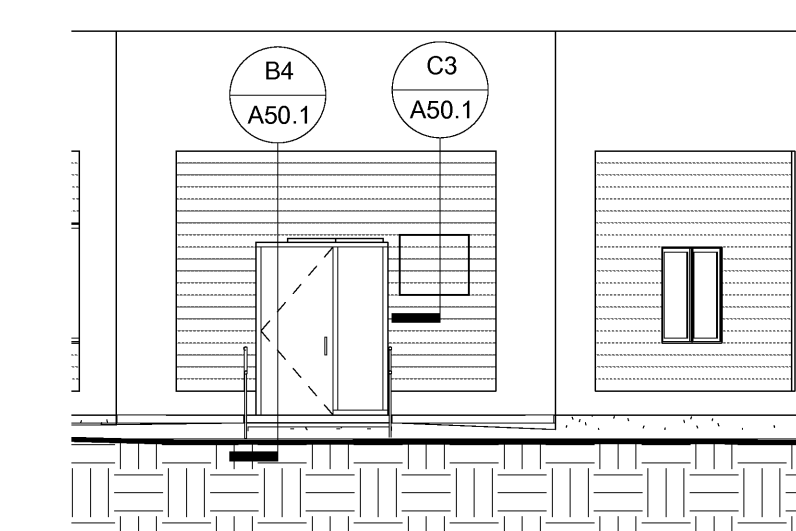


**B5** EAST ELEVATION  
SCALE: 1/8" = 1'-0"

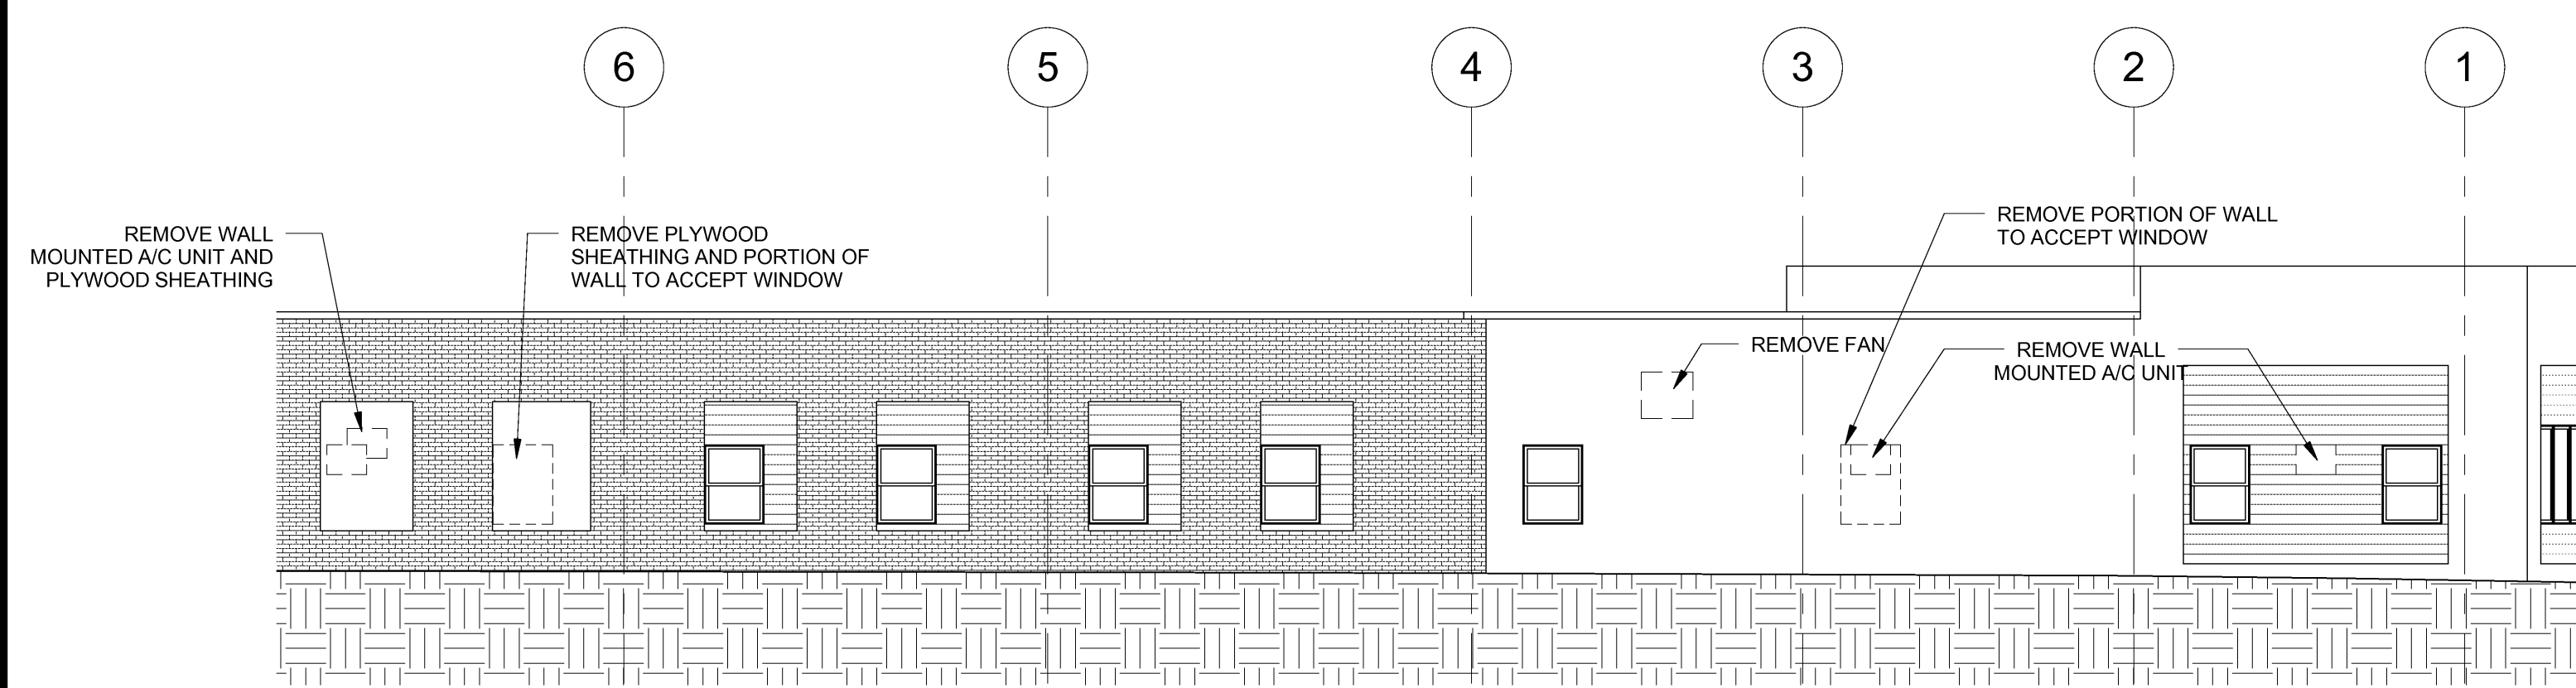

**A1** SOUTHWEST DEMO ELEVATION  
SCALE: 1/8" = 1'-0"

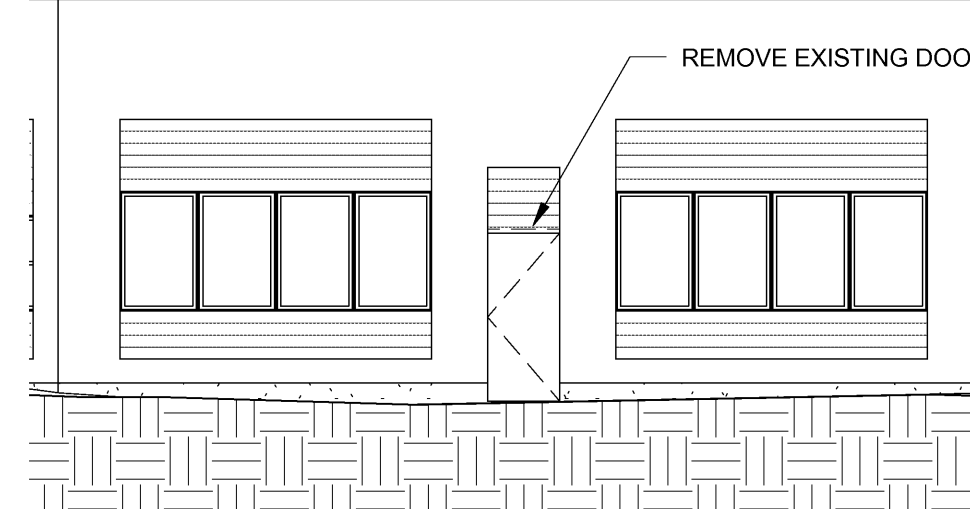

**A4** SOUTHEAST DEMO ELEVATION  
SCALE: 1/8" = 1'-0"

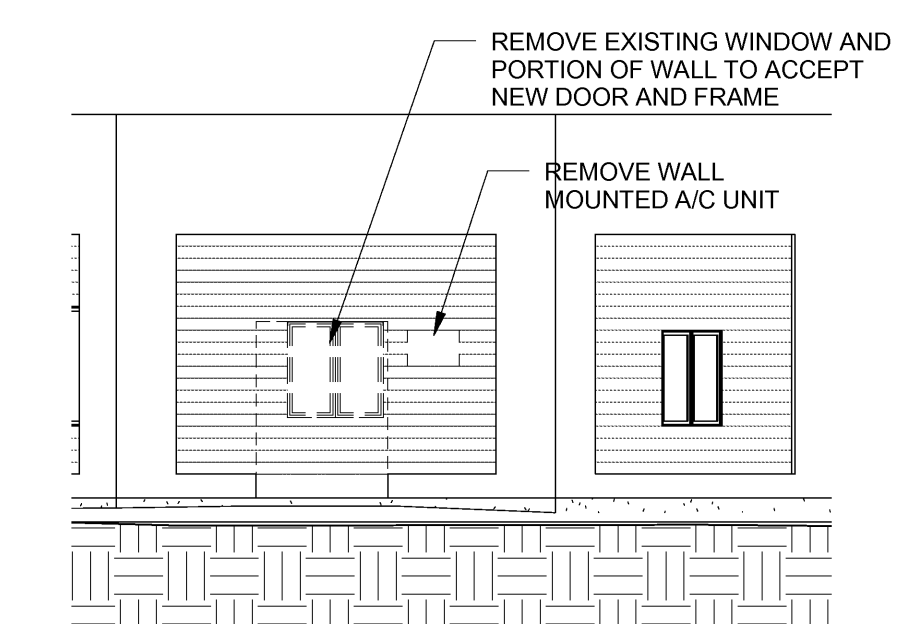

**A5** EAST DEMO ELEVATION  
SCALE: 1/8" = 1'-0"