

BORROWED LITE SCHEDULE

NUMBER WIDTH HIEGHT TYPE

6'-1" 6'-1"

6'-1"

6'-1"

BL111A

BL112C BL113

BL113A 6'-1"

2'-5" 2'-5" 2'-5"


2'-5" 2'-5"


2'-5"


2'-5"

2'-5"

FRAME

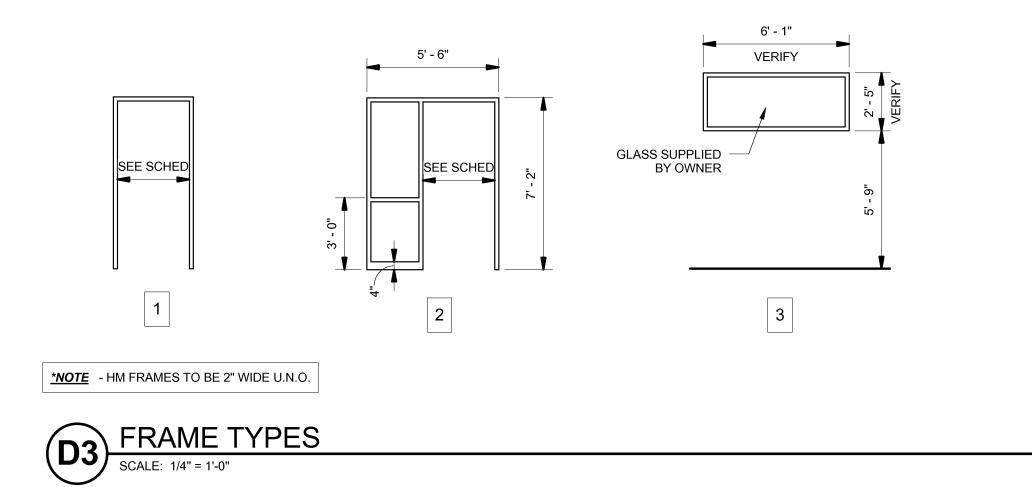

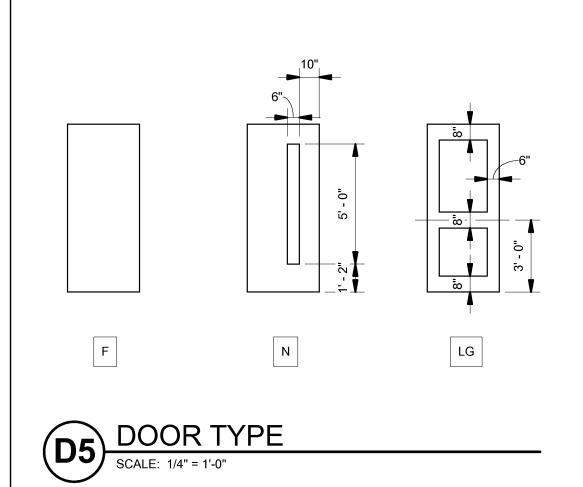

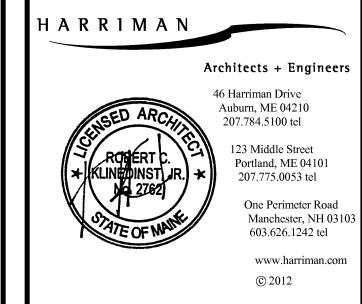


Project Title
USM
25 BEDFORD STREET
RENOVATION

POR	TLAND, ME
arriman Project No.	11711

Key Plan		

				ROOM FINIS					
				WALL FINISH					
ROOM NUMBER	ROOM NAME	FLOOR FINISH	BASE FINISH	NORTH WALL	EAST WALL	SOUTH WALL	WEST WALL	CEILING FINISH	COMMENTS
101	VEST	MAT1	RB1	N/A	P1	P1	P1	ACT 1	
102	OPEN WORK AREA	REINSTALL EXG CPT	RB1					ACT 1	SEE A81.1 FOR PAINT COLORS
102A	COPIER/PRINTER	REINSTALL EXG CPT	RB1	P1	P1	N/A	P1	ACT 1	
103	OFFICE #1	BY OWNER	BY OWNER	P1	P1	P1	P1	ACT 1	
104	OFFICE #2	BY OWNER	BY OWNER	P1	P1	P1	P1	ACT 1	
105	OFFICE #3	BY OWNER	BY OWNER	P1	P1	P1	P1	ACT 1	
106	BREAK ROOM	VCT1	RB1	P3	P3	P3	P3	ACT 1	
106A	ELEC CLOSET	VCT1	RB1	P1	P1	P1	P1	N/A	
107	STORAGE	VCT1	RB1	P1	P1	P1	P1	ACT 1	
108	STORAGE	VCT1	RB1	P1	P1	P1	P1	ACT 1	
109	PLAN ROOM	EXG TO REMAIN	RB1	P1	P1	P1	P1	EXG TO REMAIN	
110	OPEN WORK AREA	REINSTALL EXG CPT	RB1	P1	P1	P1	P1	ACT 1	
111	OFFICE #4	BY OWNER	BY OWNER	P1	P1	P1	P1	ACT 1	
112	OFFICE #5	BY OWNER	BY OWNER	P1	P3	P1	P1	ACT 1	
113	CONFERENCE	BY OWNER	BY OWNER	P3	P1	P1	P3	ACT 1	

*NOTE -1) PAINT ALL WOOD DOORS AND FRAMES P2 UNLESS NOTED OTHERWISE
2) PAINT SOFFIT TO MATCH ADJACENT WALL COLOR, PAINT UNDERSIDE OF SOFFIT P1 UNLESS NOTED OTHERWISE

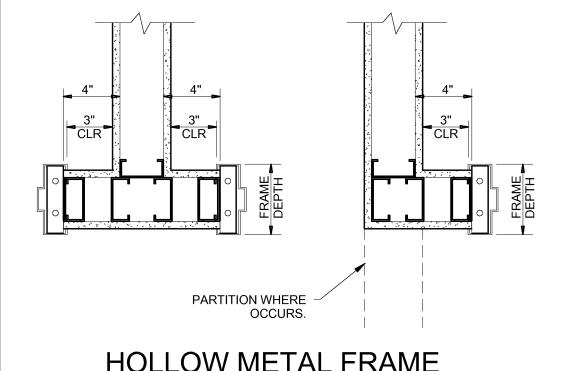

HOLLOW METAL FRAME
INSTALLATION

SCALE: 1 1/2" = 1'-0"

		MATERIAL LEGEND	
Material	Key Name	Manufacturer	Color/Finish
PLASTIC LAMINATE	PLAM	PIONITE	????
ACOUSTIC TILE	ACT1	ARMSTRONG	N/A
	1.40=4		
VINYL COMPOSITION TILE	VCT1	MANNINGTON MILLS ; BRUSHWORK	Florentine - 713
DUDDED DACE	DD4	IOUNCONITE	204 Crily
RUBBER BASE	RB1	JOHNSONITE	281 Grizzly
ENTRY MAT	MAT1	C/S GROUP	
			1
PAINT	P1	SHERWIN WILLIAMS	Wool Skein - SW6148
	P2	SHERWIN WILLIAMS	Quiver Tan - SW6151
	P3	SHERWIN WILLIAMS	Cosmos - SW6528
CORNER GUARD	CG1	N/A	N/A

Drawing Scales As indicated	Graphic Scale
Graphic Scale	Graphic Scale
Graphic Scale	Graphic Scale

	04/02/2012	ISSUED FOR BID
	03/12/2012	95% REVIEW
	03/02/2012	75% REVIEW
	02/17/2012	PROGRESS REVIEW
Mark	Date	Description

Drawing Status	·		

Drawing Title
DOOR SCHEDULE AND
ROOM FINISH SCHEDULE

PA / PE: MDL Drawn By: BSL

wing Number

A60₋₁