

ROOM NUMBER	ROOM NAME	FLOOR FINISH	BASE FINISH	WALL FINISH				COMMENTS
				NORTH WALL	EAST WALL	SOUTH WALL	WEST WALL	
225	HALL	EXG	EXG	VARIES	EXG	EXG	EXG	SEE INTERIOR ELEVATION FOR PAINT COLORS
230	CORRIDOR	EXG	RB1	EXG	EXG	P1	P1	
233	WORK ROOM	EXG	EXG	EXG	EXG	EXG	EXG	
234	STORAGE	EXG	EXG	EXG	EXG	EXG	EXG	
235	CONFERENCE	EXG	EXG	EXG	EXG	EXG	EXG	GLAZING FILM- SEE INTERIOR ELEVATION
237	CLASSROOM	CPT1	RB1	P1	P1	P4	P1	GLAZING FILM- SEE INTERIOR ELEVATION
242C	SUPPLIES	CPT1	RB1	P1	P1	P1	P1	
242D	TESTING 2	CPT1	RB1	P1	P1	P1	P1	
242E	TESTING 1	CPT1	RB1	P1	P1	P1	P1	
246	OFFICE	EXG	EXG	EXG	EXG	EXG	EXG	
247	OFFICE	EXG	EXG	EXG	EXG	P3	EXG	
248	OFFICE	EXG	EXG	EXG	EXG	P3	EXG	
249	OFFICE	EXG	EXG	EXG	EXG	P3	EXG	
250	OFFICE	EXG	EXG	EXG	P3	EXG	EXG	
251	OFFICE	EXG	EXG	EXG	P3	EXG	EXG	
252	OFFICE	EXG	EXG	EXG	P3	EXG	EXG	
253	HONORS CENTER/ LOUNGE	CPT	RB1	VARIES	VARIES	VARIES	VARIES	SEE INTERIOR ELEVATION FOR PAINT COLORS
298	STAIR 8	EXG	EXG	EXG	EXG	EXG	EXG	

MATERIAL LEGEND			
Material	Key Name	Manufacturer	Color/Finish
CARPET TILE	CPT1	J & J INVISION	EVOLVE 7981 TRANSPIRE 1479
CARPET TILE	CPT2	J & J INVISION	PULP 7607 APPLIQUE 450
CARPET TILE	CPT3	J & J INVISION	PULP 7607 GRASSCLOTH 445
RUBBER BASE	RB1	JOHNSONITE	63- BURNT UMBER
PLASTIC LAMINATE	PLAM1	PIONITE	SABLE-AG021
	PLAM2	PIONITE	FIRST AND MAIN- AG031
PAINT	P1	SHERWIN WILLIAMS	CACHET CREAM SW6365
	P2	SHERWIN WILLIAMS	HARVEST GOLD SW2858
	P3	SHERWIN WILLIAMS	RURAL GREEN SW6418
	P4	SHERWIN WILLIAMS	UNDERSEAS SW6218
	P5	SHERWIN WILLIAMS	PEPPERCORN SW7674
	P6	SHERWIN WILLIAMS	SUMMIT GRAY SW7669
ACOUSTIC TILE	ACT1	TO MATCH EXISTING	MODIFY EXISTING AS REQUIRED FOR NEW WORK

GENERAL NOTES:

1. PAINT ALL GPDW CEILINGS AND ALL SOFFITS-SIDES AND UNDERNEATH P1, UNLESS NOTED OTHERWISE.
2. WHERE ROOMS ARE NOTED AS HAVING EXPOSED STRUCTURE, PAINT ALL EXPOSED STRUCTURAL ELEMENTS, DUCTWORK, CONDUIT, PIPING, ETC. P1 UNLESS NOTED OTHERWISE.
3. REFER TO A50.1 FOR FLOOR TRANSITION DETAILS.
4. HOLLOW METAL FRAMES, NEW AND EXISTING- PAINT P5.
5. IF PAINT SCHEDULE DOES NOT SPECIFICALLY CALL OUT AN ITEM OR SURFACE, PAINT THE SAME COLOR AS ADJACENT MATERIALS OR SURFACES WHETHER OR NOT SCHEDULE INDICATES COLORS.

HARRIMAN
Architects + Engineers

46 Harriman Drive
Auburn, ME 04210
207.784.5100 tel

123 Middle Street
Portland, ME 04101
207.775.0053 tel


One Perimeter Road
Manchester, NH 03103
603.626.1242 tel

www.harriman.com
© 2012


Project Title
USM LUTHER BONNEY HALL 2ND FLOOR RENOVATION
Portland, Maine

Harriman Project No. 12677

Key Plan

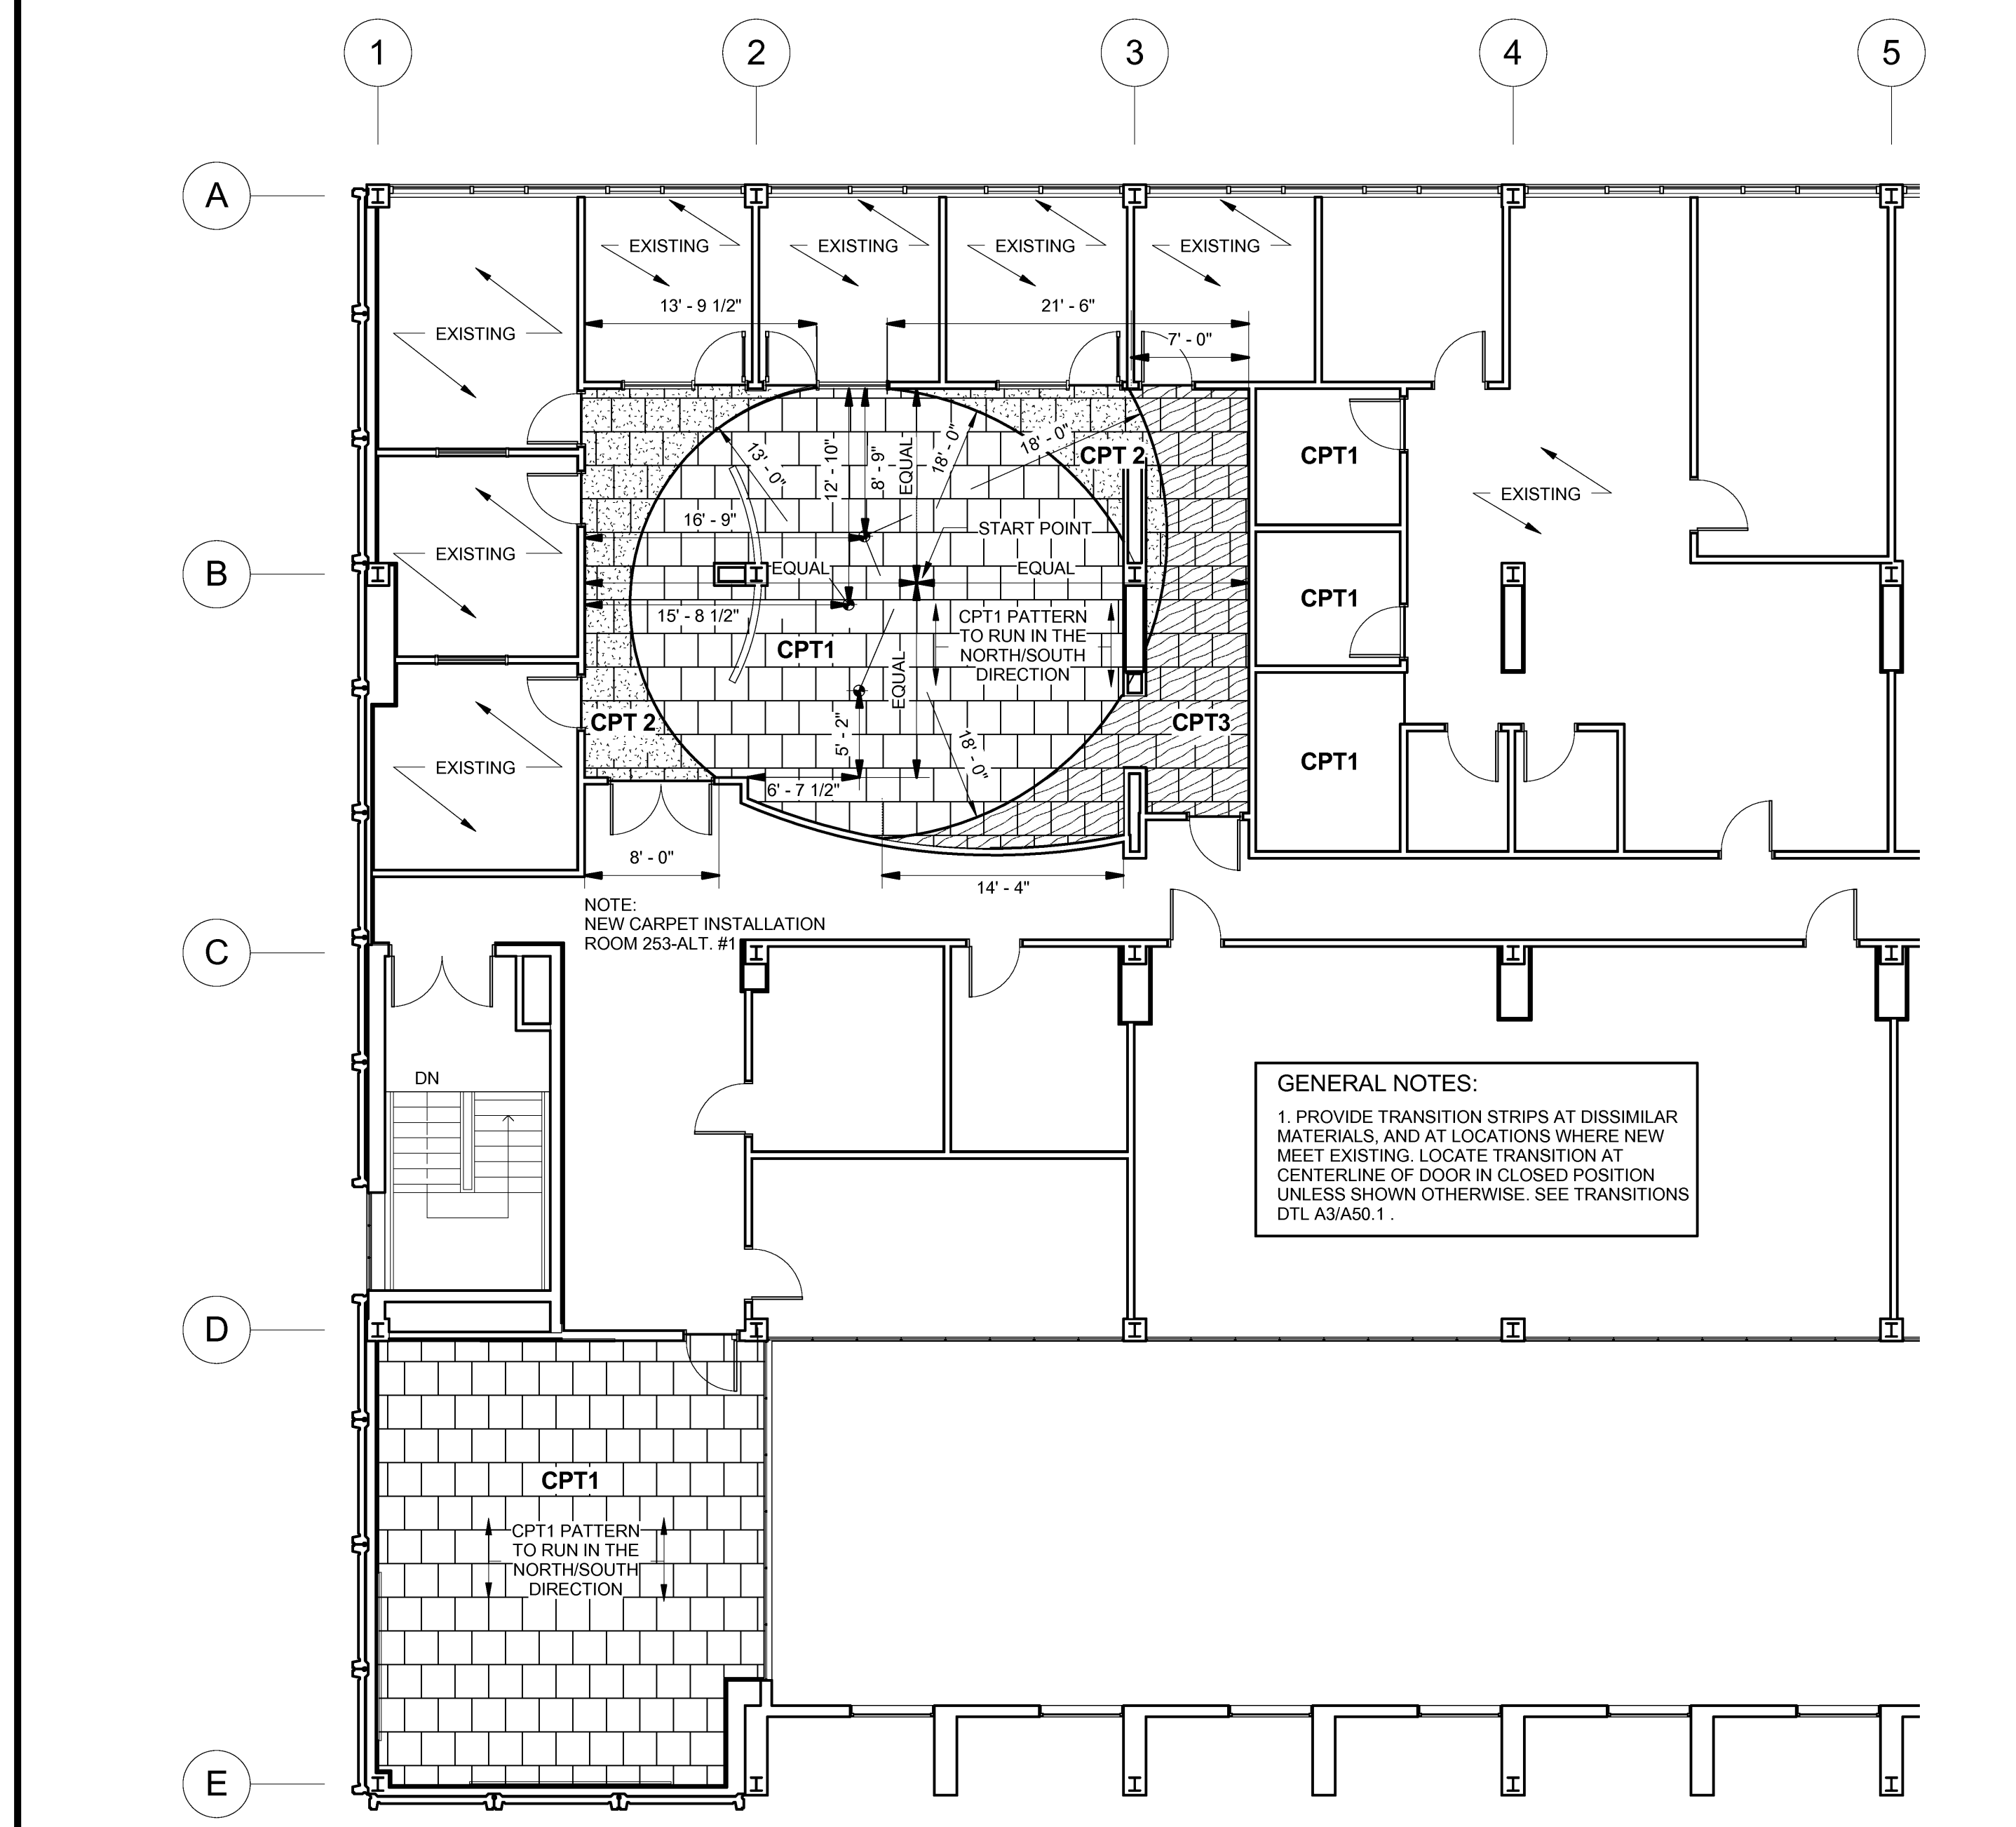

A1 SECOND FLOOR MATERIAL PLAN
SCALE: 1/8" = 1'-0"

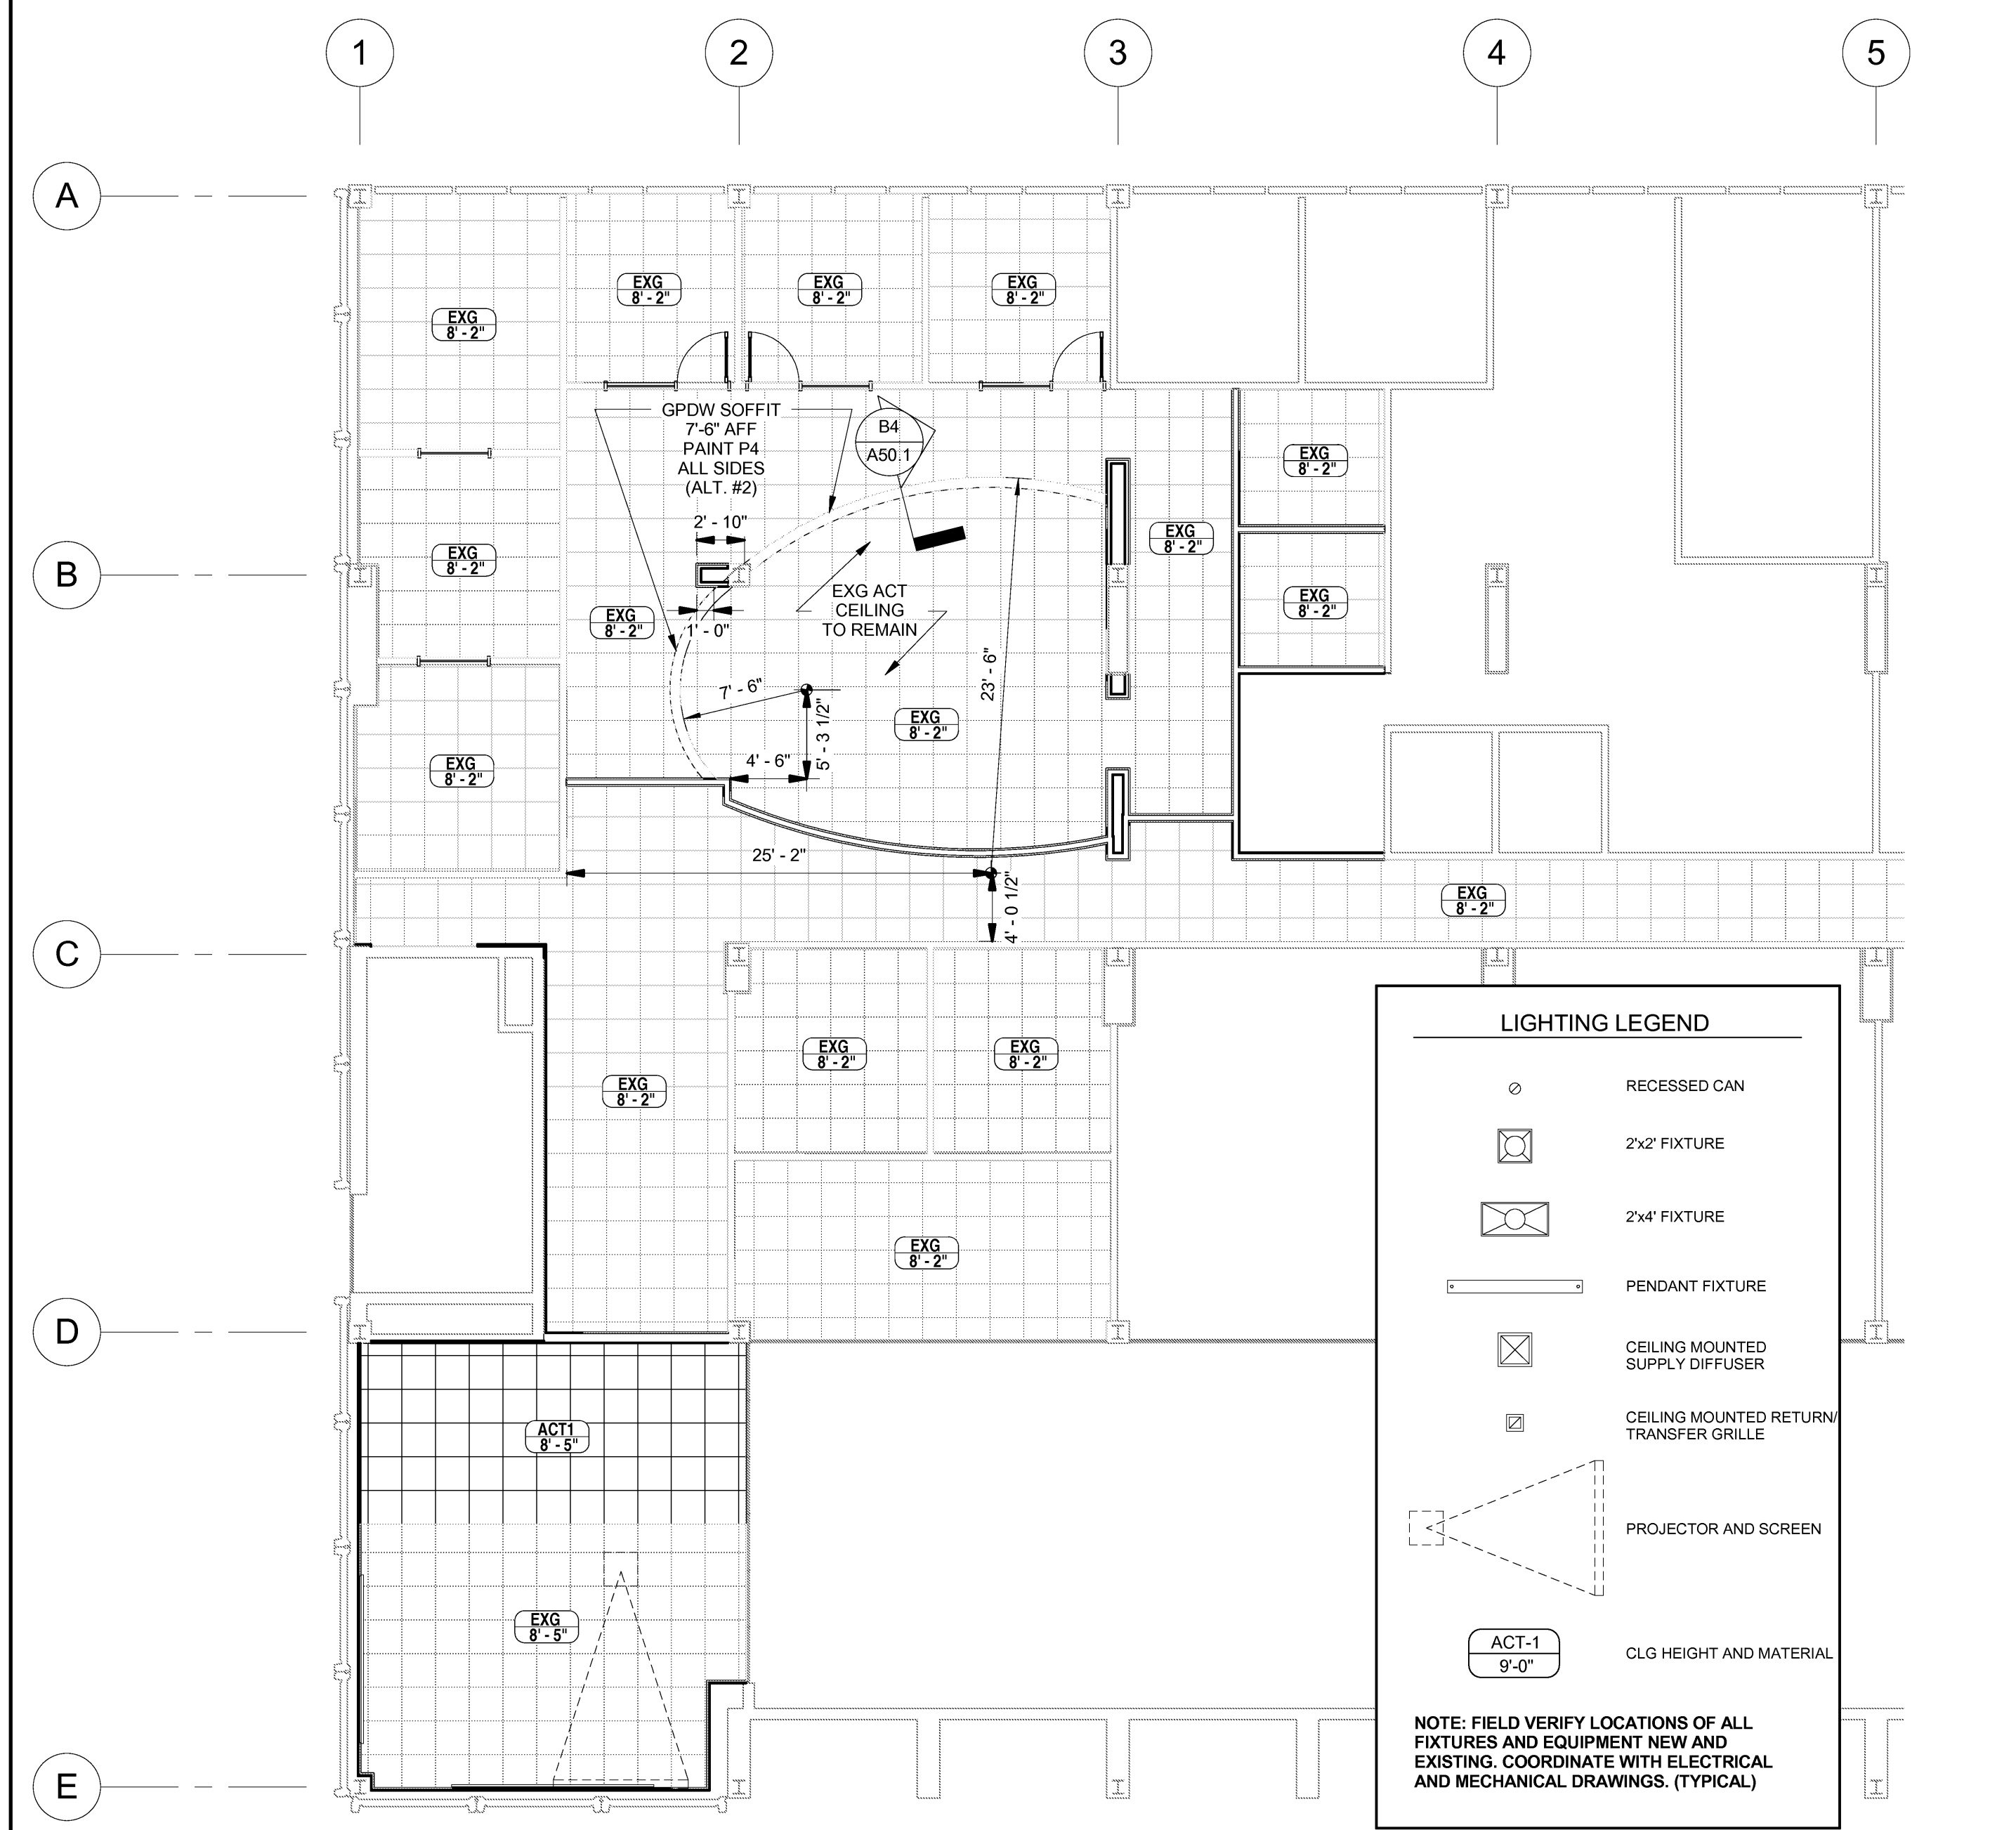

A3 REFLECTED CEILING PLAN
SCALE: 1/8" = 1'-0"

Drawing Scales

1/8" = 1'-0"	
--------------	--

Issue Dates

Mark	Date	Description
...	10-15-12	ISSUED FOR BID
...	10-10-12	90% REVIEW
...	10-02-12	75% REVIEW

Drawing Status

Drawing Title
MATERIALS PLAN, REFLECTED CEILING PLAN AND SCHEDULES

PA / PE: MDL Drawn By: KSA

Drawing Number

A10.2