


10.10.2013	ISSUED FOR CONSTRUCTION
	DESCRIPTION:
	ISSUE LOG
	△ = CLOUBED CHANGE

SCALE	AS NOTED
DRAWN BY	DJO
CHECK BY	
PROJ. ARCH. ENGR.	DJO
PROJ. MGR.	RCH
JOB NO.	11022.04
	© SYMMES, MAINI & MCKEE ASSOCIATES, INC. 2012

SECOND FLOOR PLAN

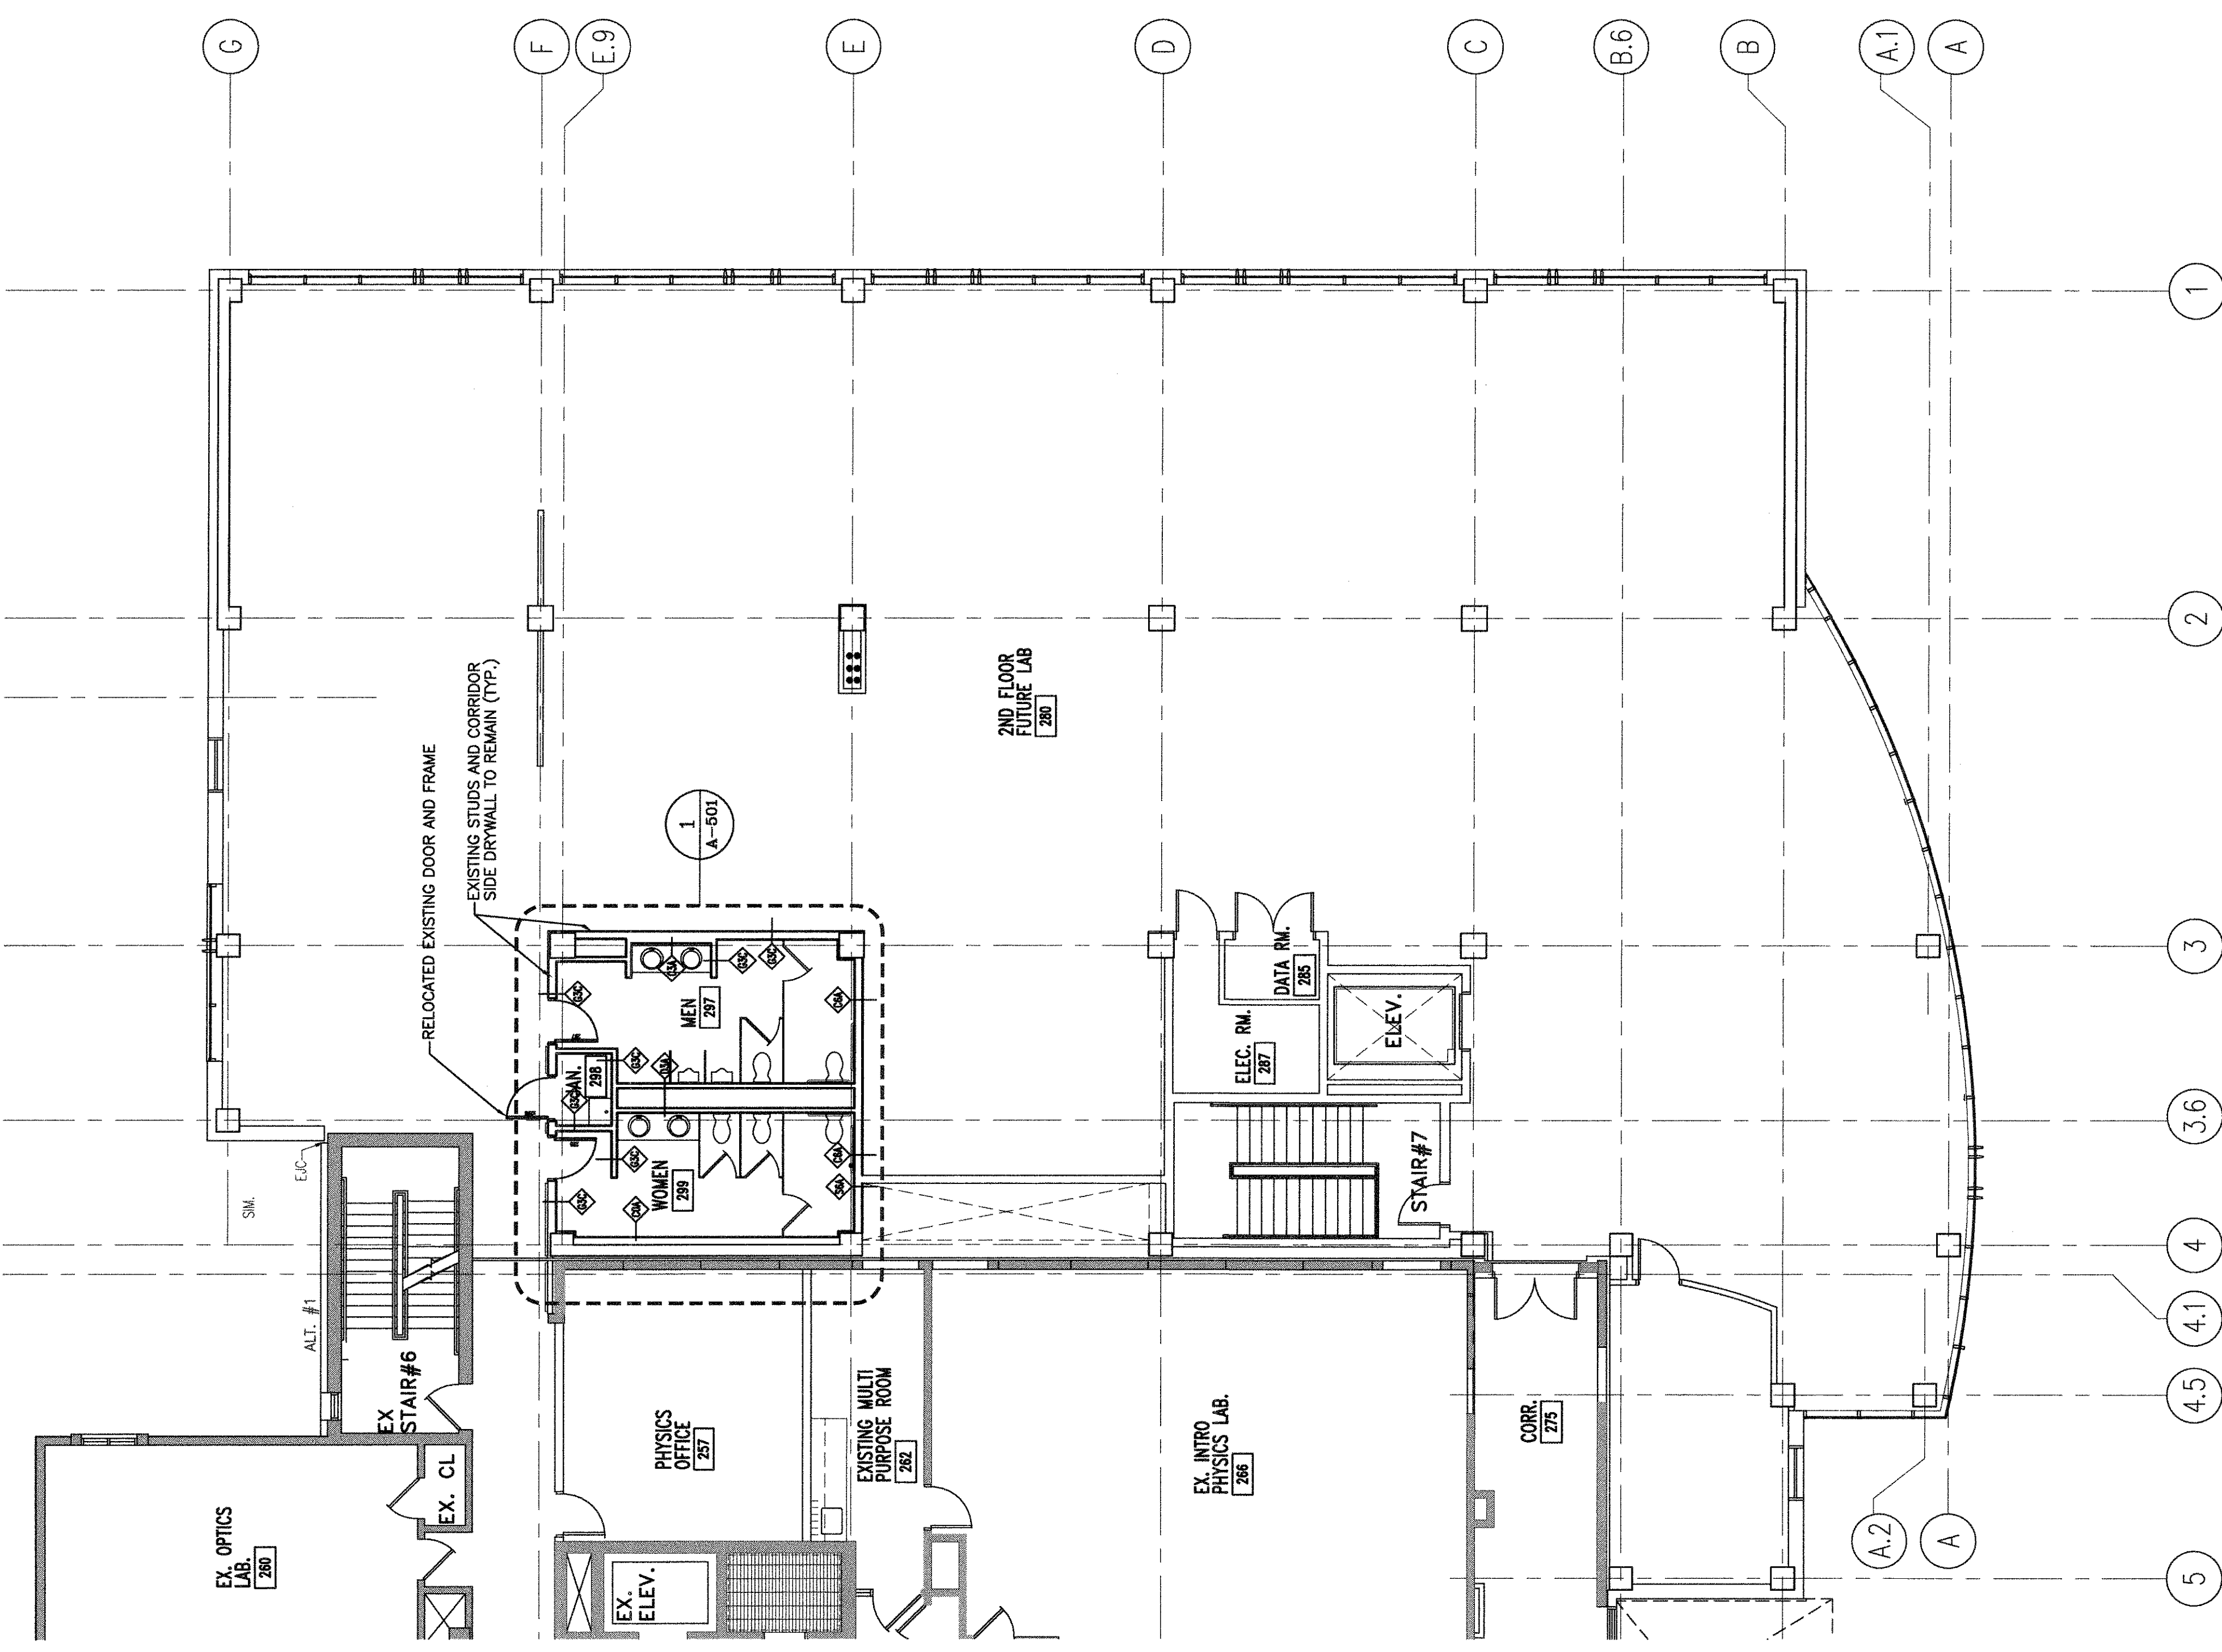

1 SECOND FLOOR PLAN
 1/8" = 1'-0"