





USM
BIO-SCIENCE BUILDING TOILET ROOM FIT-UP
SECOND, THIRD AND FIFTH FLOORS
70 FALMOUTH STREET, PORTLAND, ME

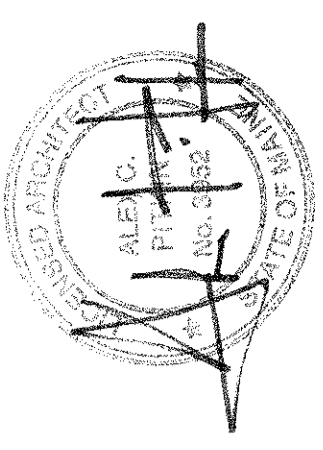

MARK DATE ISSUED FOR CONSTRUCTION
ISSUE LOG
DESCRIPTION:
△ = CLOUDED CHANGE

SCALE AS NOTED
DRAWN BY DJO
CHECKED BY
PROJ. ARCH. ENGR. DJO
PROJ. MGR. RCH
JOB NO. 1168204
© SYMMES MAINI & MCKEE ASSOCIATES, INC. 2012

FIFTH FLOOR PLAN

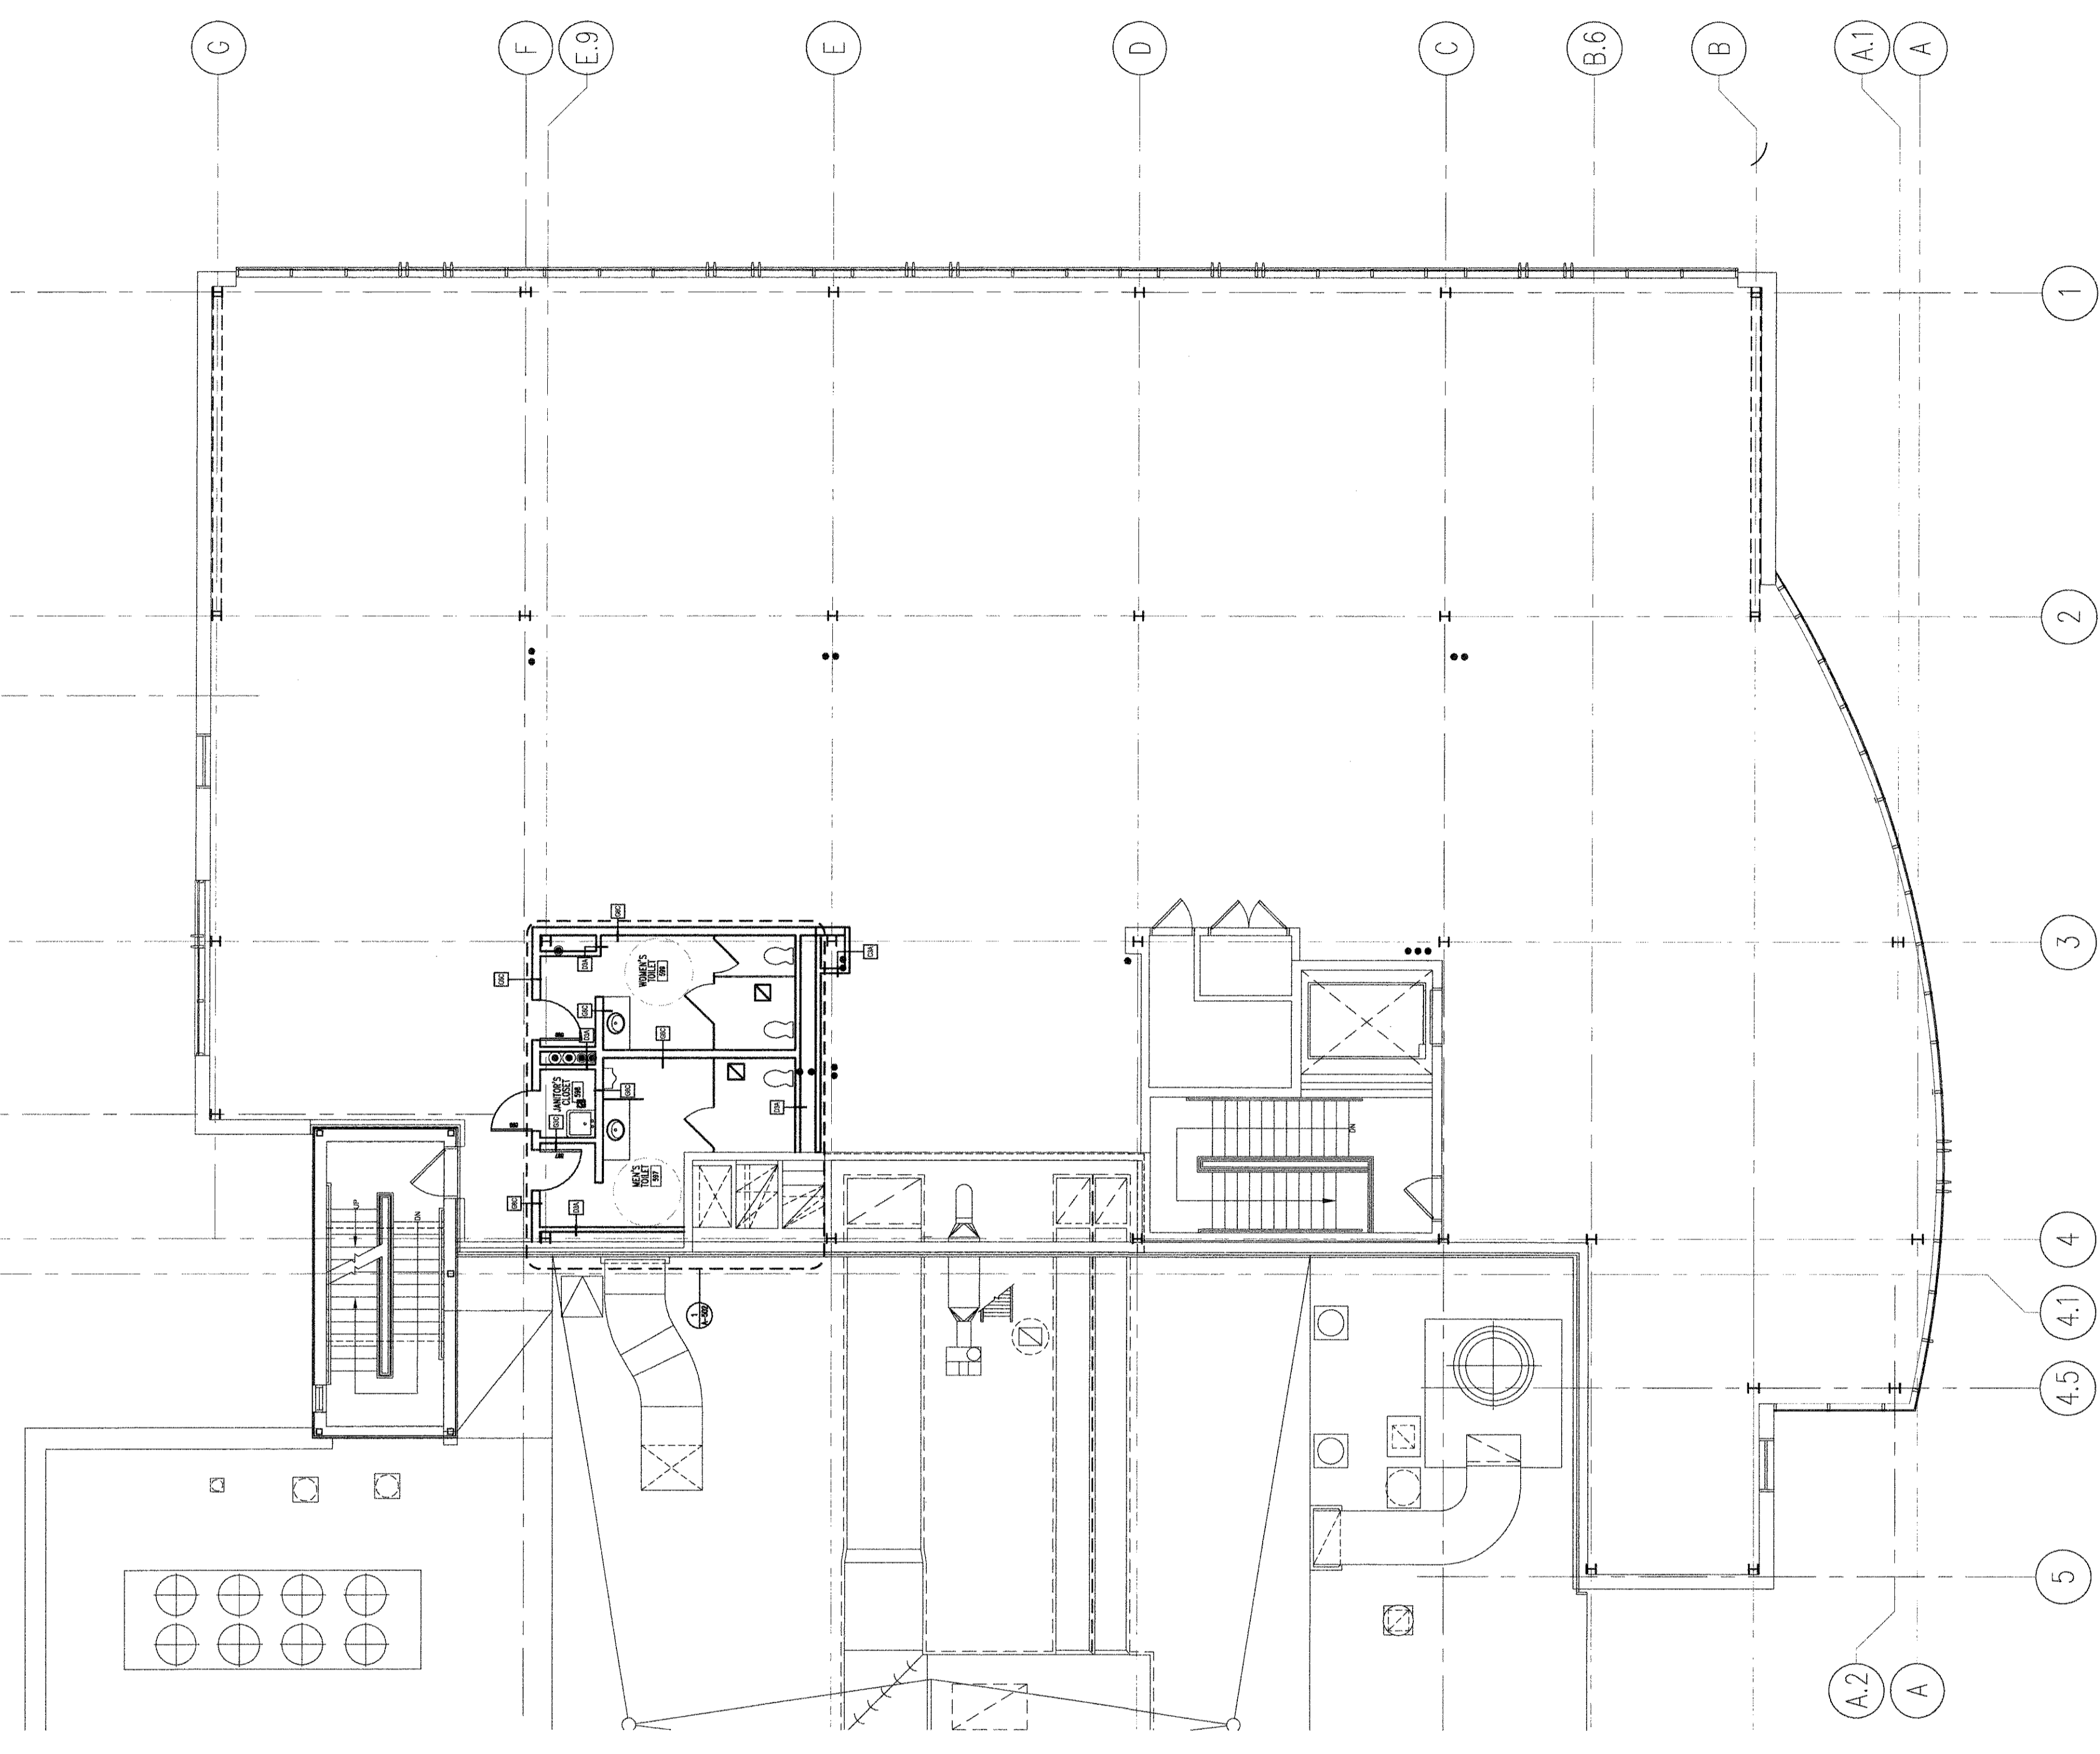

1 FIFTH FLOOR PLAN
1/8" = 1'-0"