



HARRIMAN


AUBURN PORTLAND MANCHESTER

**UNIVERSITY OF
SOUTHERN MAINE
CENTRAL HEAT PLANT
UPGRADES**

PORTLAND, ME

Harriman Project No. 14411

Key Plan

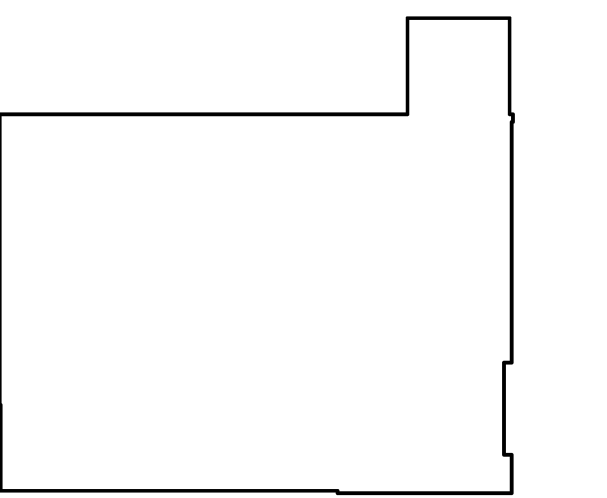


GENERAL NOTES

1. ALL DASHED LINES INDICATE EXISTING CONSTRUCTION TO BE DEMOLISHED U.N.O. AND STRUCTURAL DRAWINGS FOR ADDITIONAL DEMO
2. SEE MECHANICAL, ELECTRICAL, PLUMBING, AND STRUCTURAL DRAWINGS FOR ADDITIONAL DEMO
3. SEE NEW FLOOR PLANS TO DETERMINE EXTENT OF REMOVALS AND DEMO IN REFERENCE TO NEW WORK
4. G.C. TO IDENTIFY ANY ALL LOAD BEARING CONDITIONS PRIOR TO DEMOLITION
5. FIELD VERIFY ALL CONDITIONS AND NOTIFY ARCHITECT OF ANY DEVIATION FROM THE DRAWINGS

Issues and Revisions

Mark	Date	Description
08-25-14		REVISED SCHEMATIC DESIGN
09-05-14		DESIGN DEVELOPMENT
09-19-14		PROGRESS REVIEW
09-26-14		PROGRESS REVIEW
10-03-14		PROGRESS REVIEW
10-10-14		FINAL REVIEW
10-23-14		100% REVIEW
10-31-14		ISSUED FOR BID

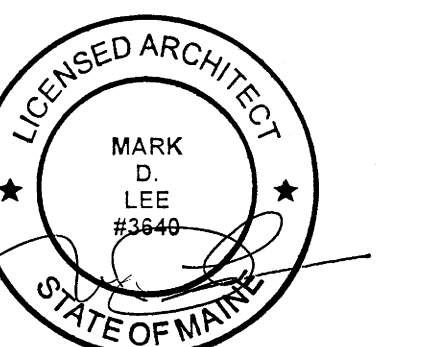

Drawing Scales


Scale	Description
As indicated	

PA/PE: Designer
 Drawn By: Author
 © 2014
 Harriman Associates

**EXTERIOR DEMOLITION
ELEVATIONS**


A05.4

DEMOLITION KEY	
DEMO CODE	DESCRIPTION
D01	REMOVE EXISTING HM DOOR AND FRAME
D02	REMOVE EXISTING HM DOOR - SCRAPE AND PAINT EXISTING HM FRAME
D03	REMOVE EXISTING WD STUD WALL SYSTEM
D04	REMOVE EXISTING CAST-IN-PLACE STAIR IN ITS ENTIRETY
D05	REMOVE EXISTING WD CASEWORK AND WD SHELVING IN ITS ENTIRETY
D06	REMOVE EXISTING MASONRY CHIMNEY IN ITS ENTIRETY
D07	REMOVE EXISTING M.E.P. EQUIPMENT - REFER TO M.E.P. DRAWINGS
D08	REMOVE EXISTING ROOF VENT - REFER TO M.E.P. DRAWINGS
D09	REMOVE EXISTING ROOF DRAIN - REFER TO M.E.P. DRAWINGS
D10	REMOVE EXISTING SUSPENDED ACT CEILING SYSTEM

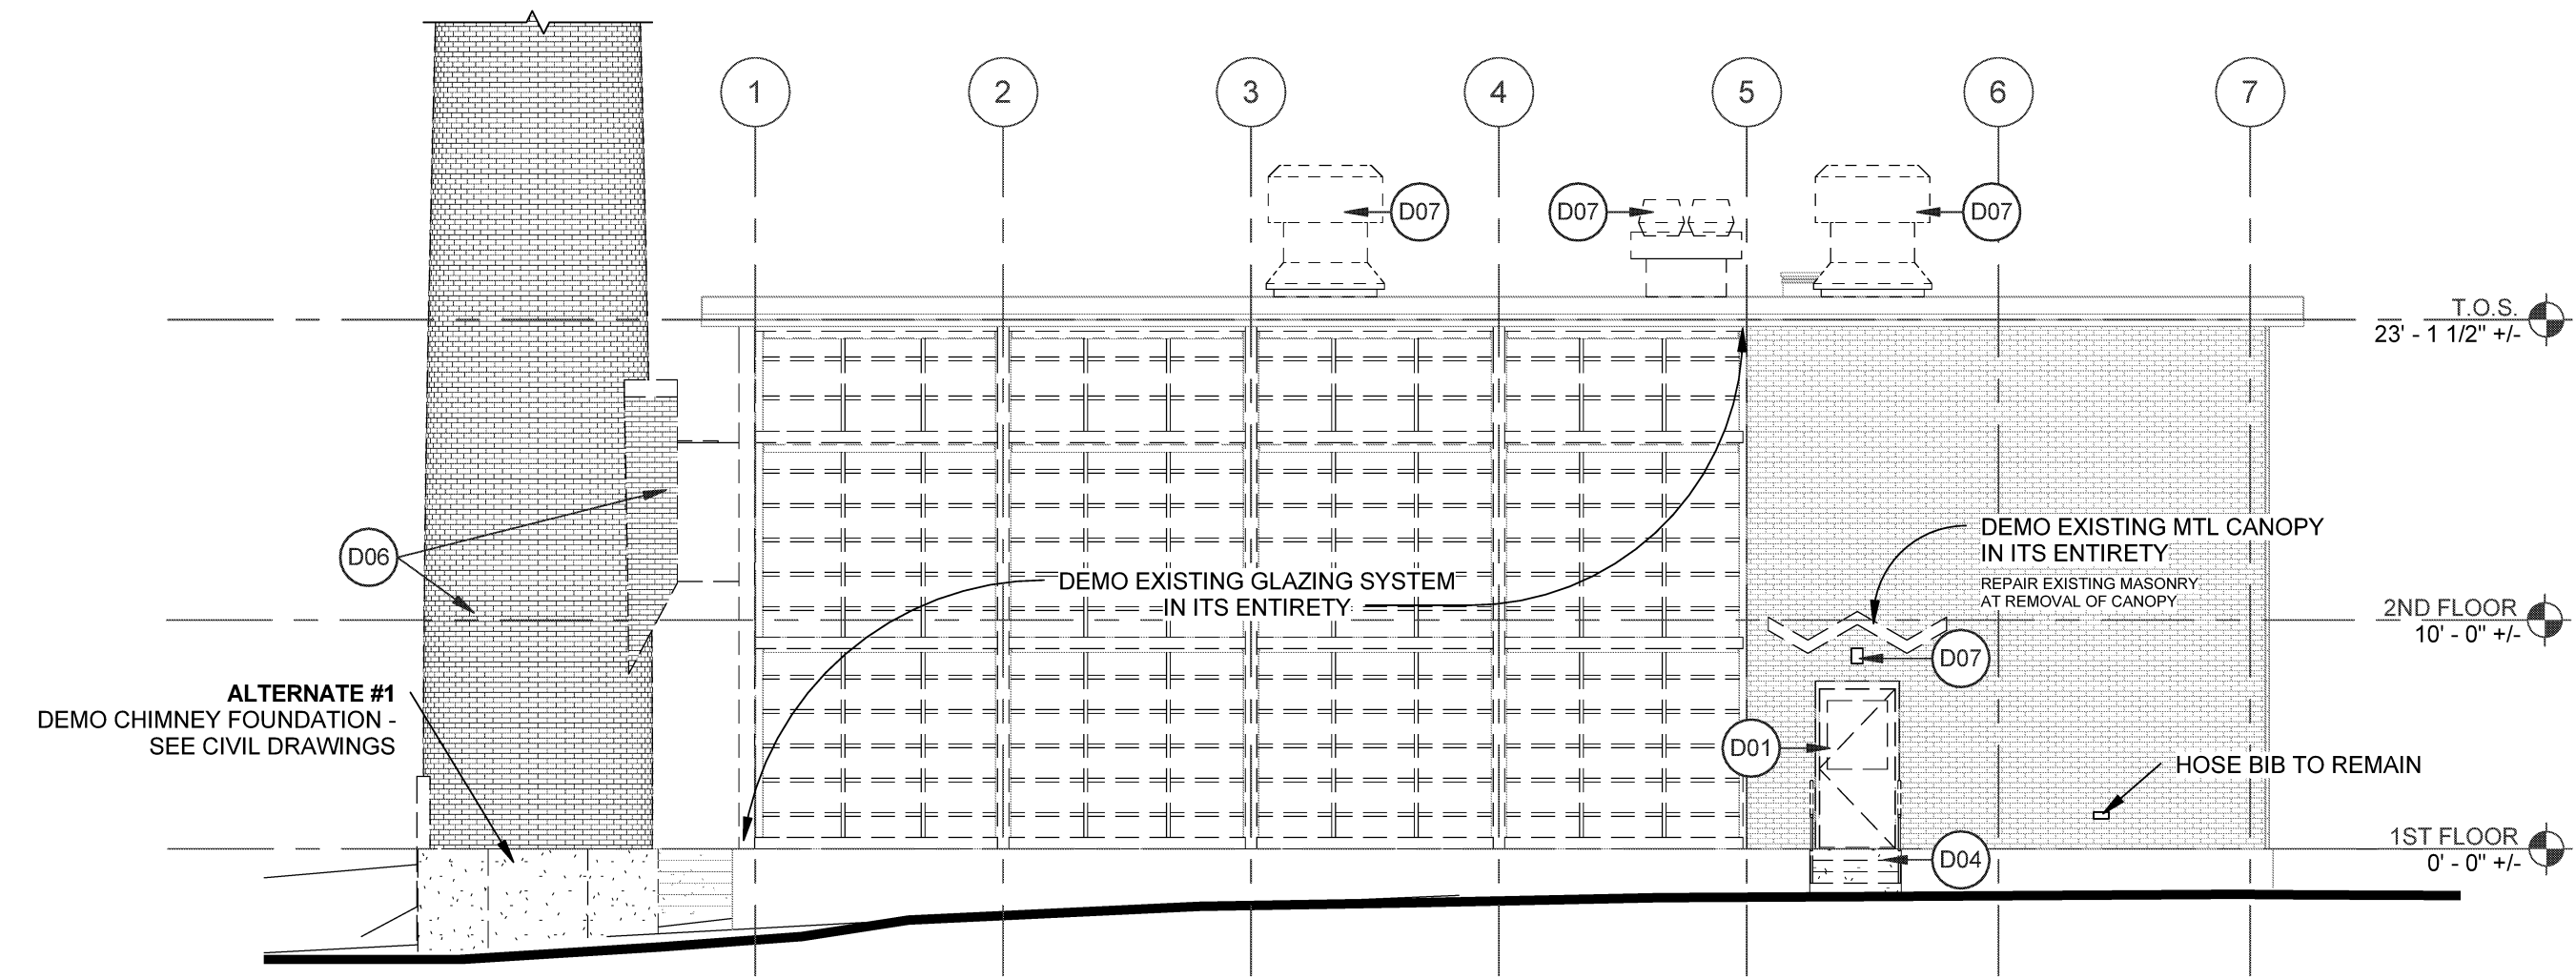


1 NORTHEAST DEMO ELEVATION

SCALE: 1/8" = 1'-0"

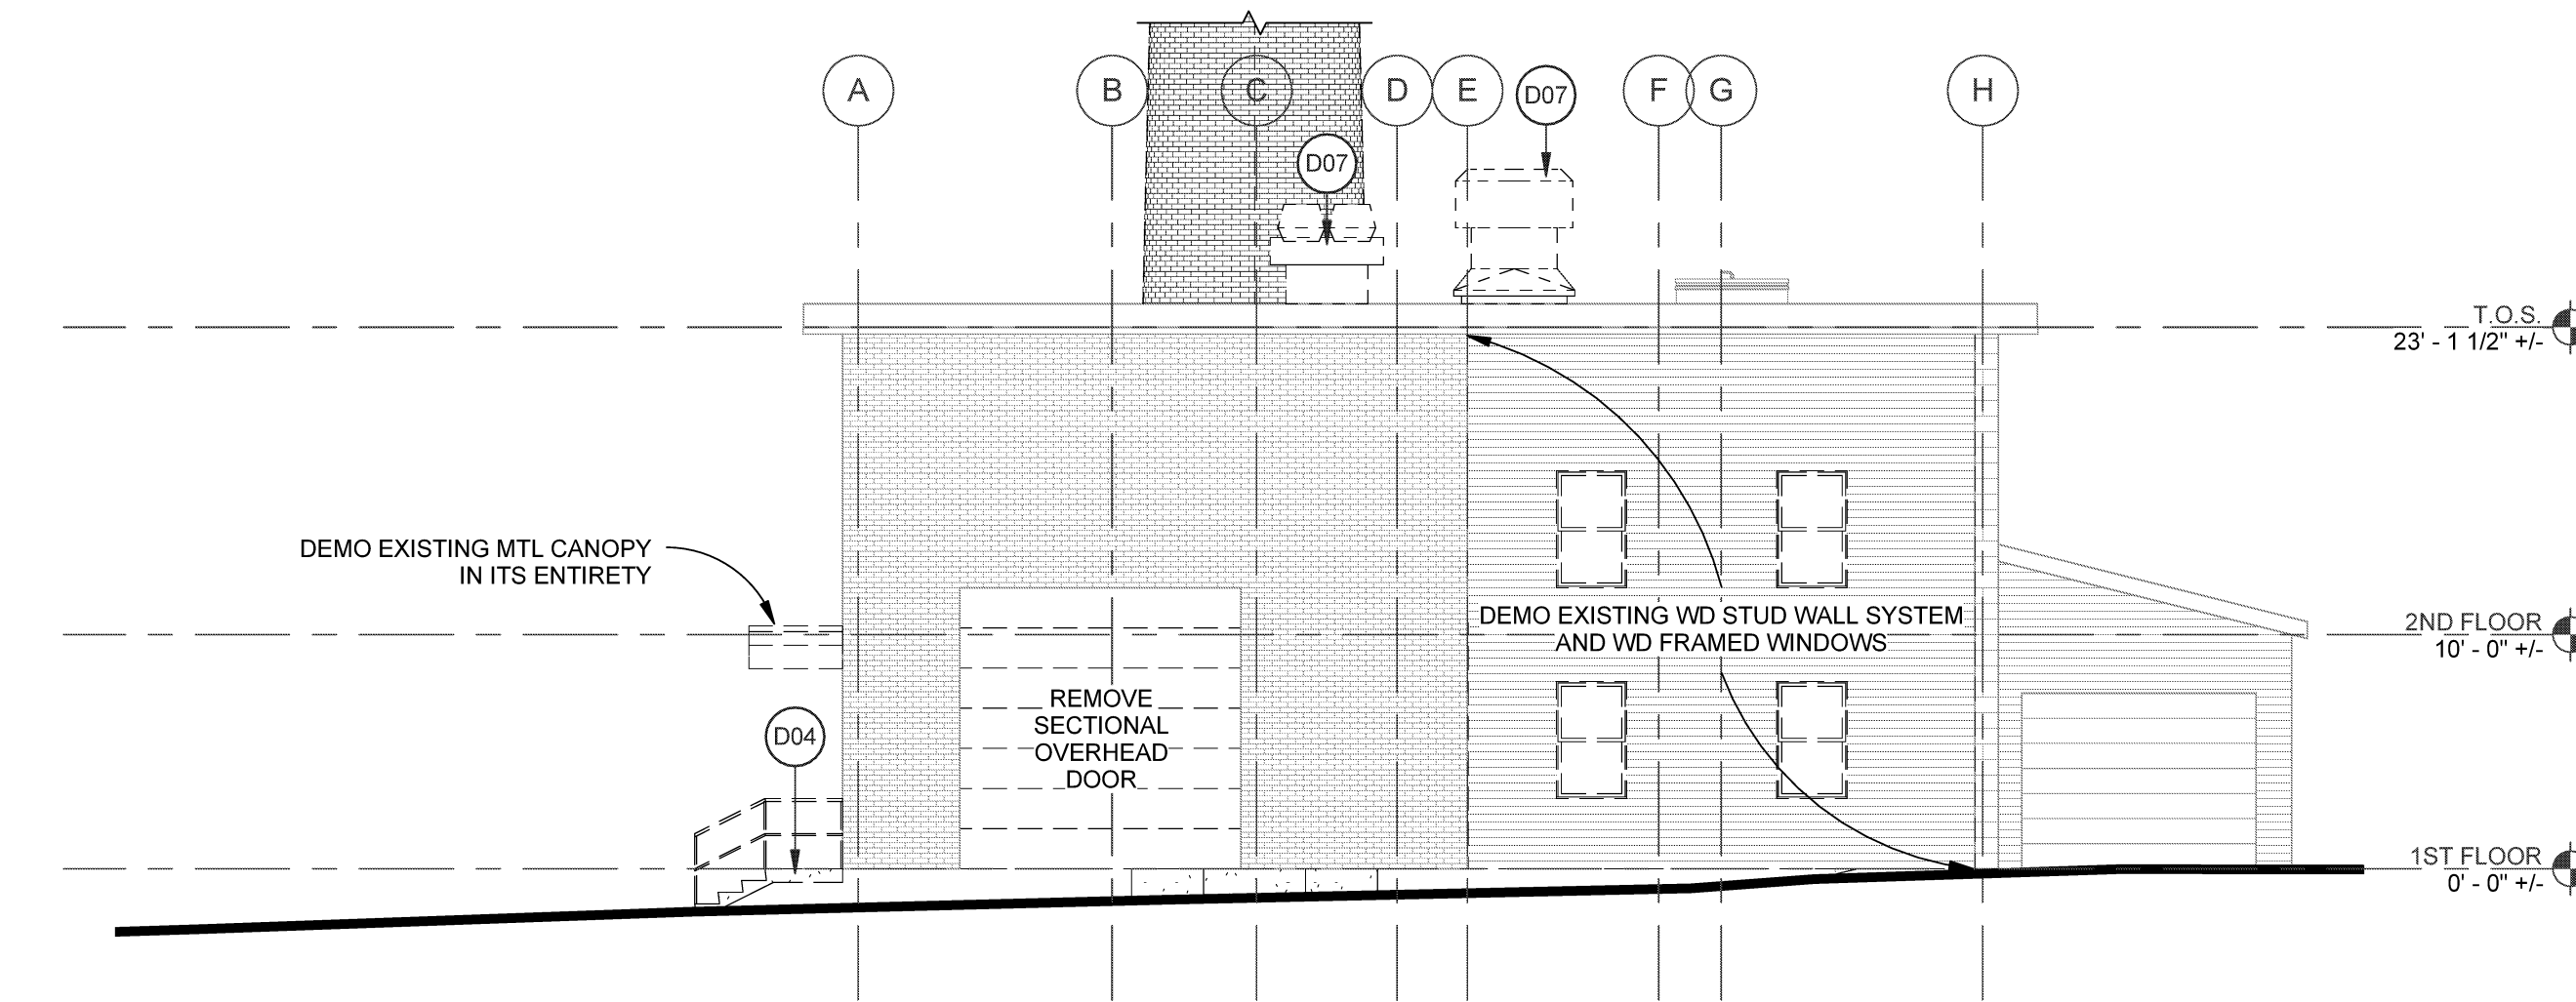


2 NORTHWEST DEMO ELEVATION

SCALE: 1/8" = 1'-0"

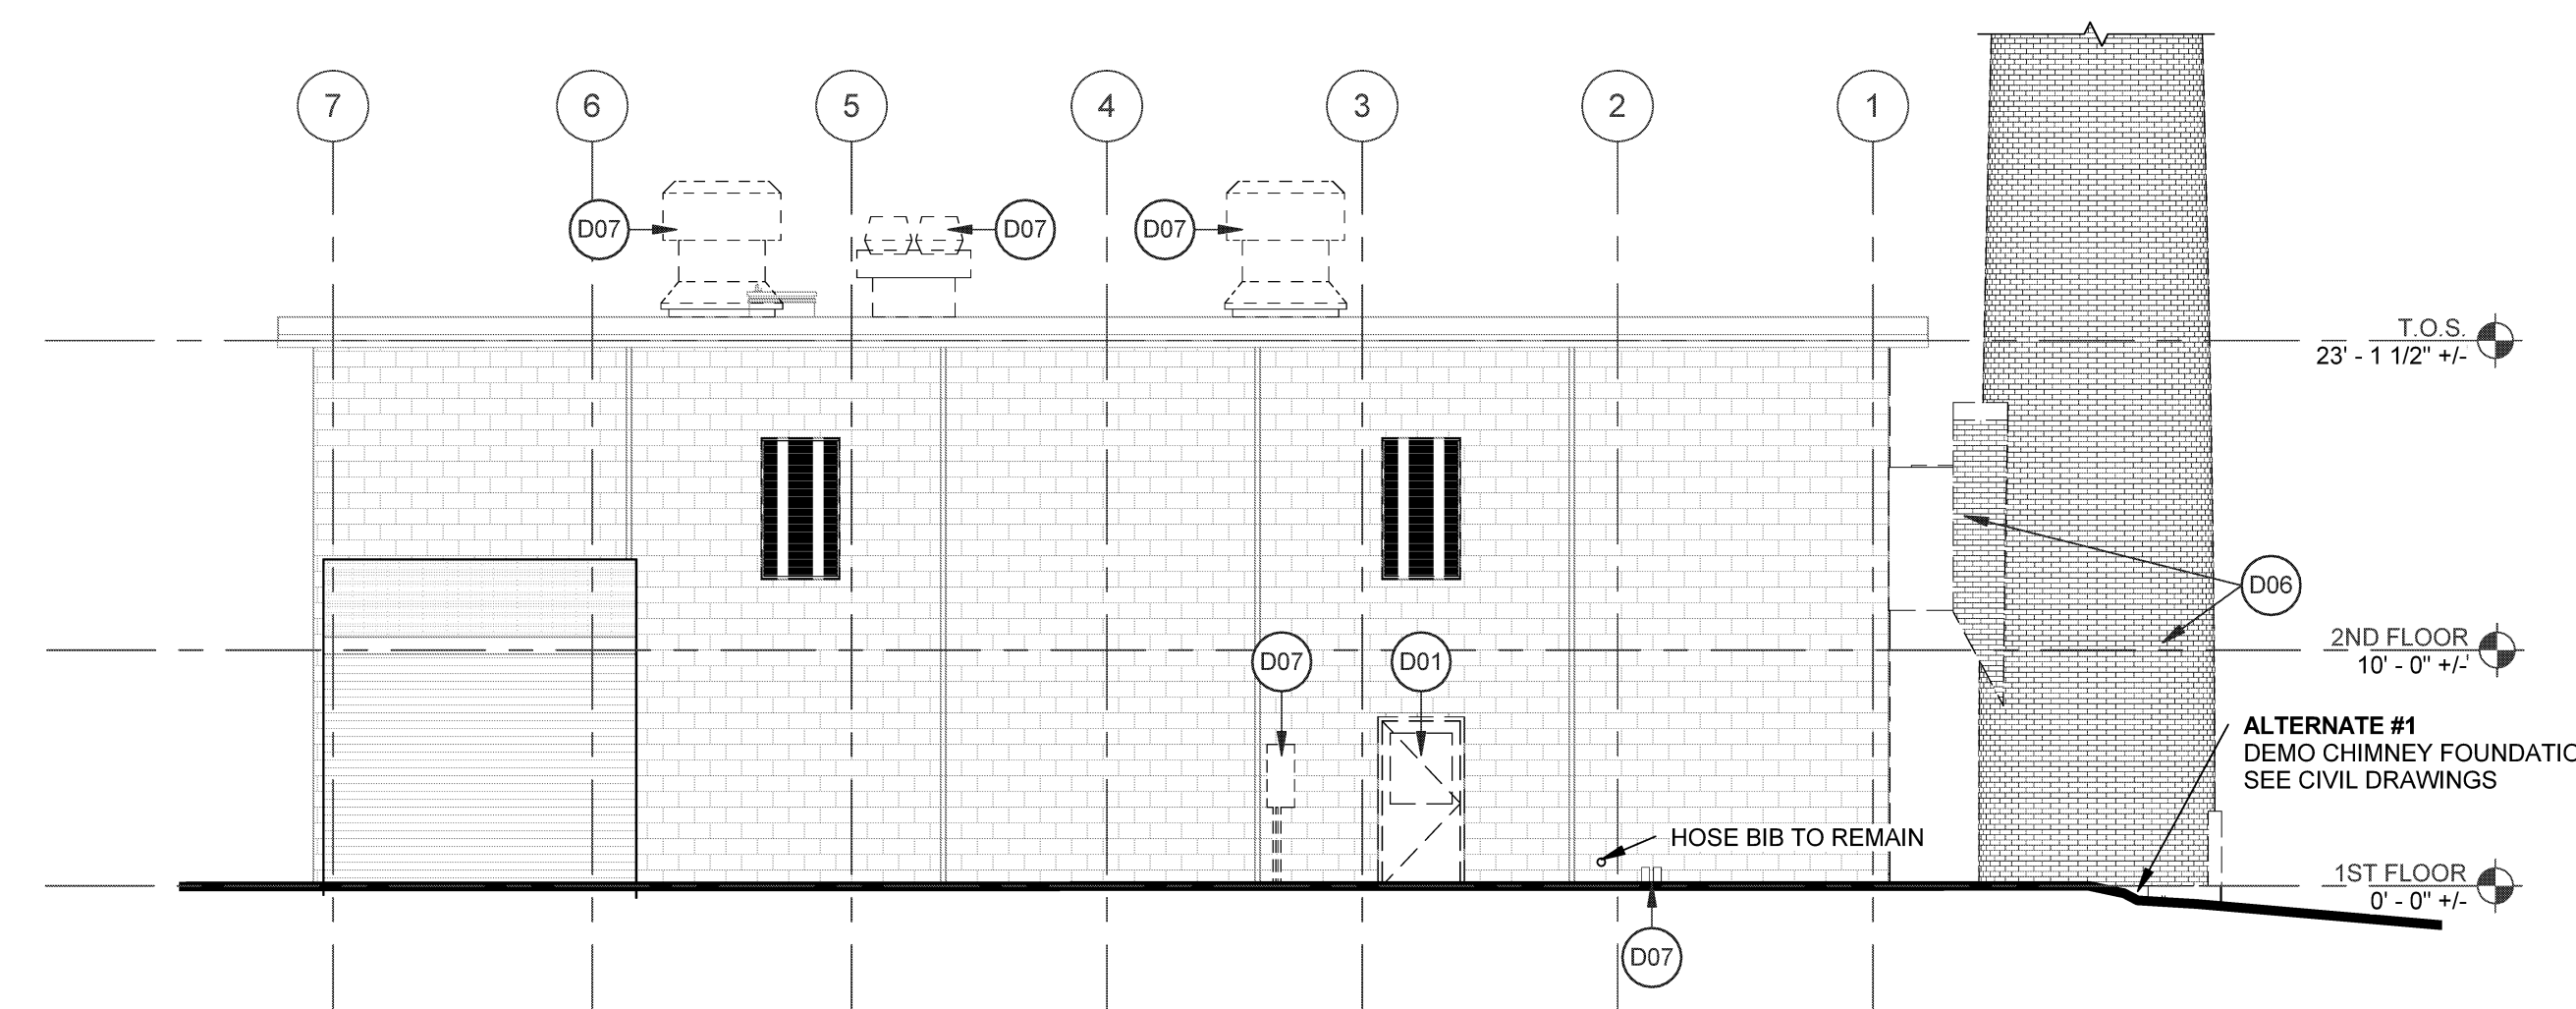

3 SOUTHWEST DEMO ELEVATION

SCALE: 1/8" = 1'-0"

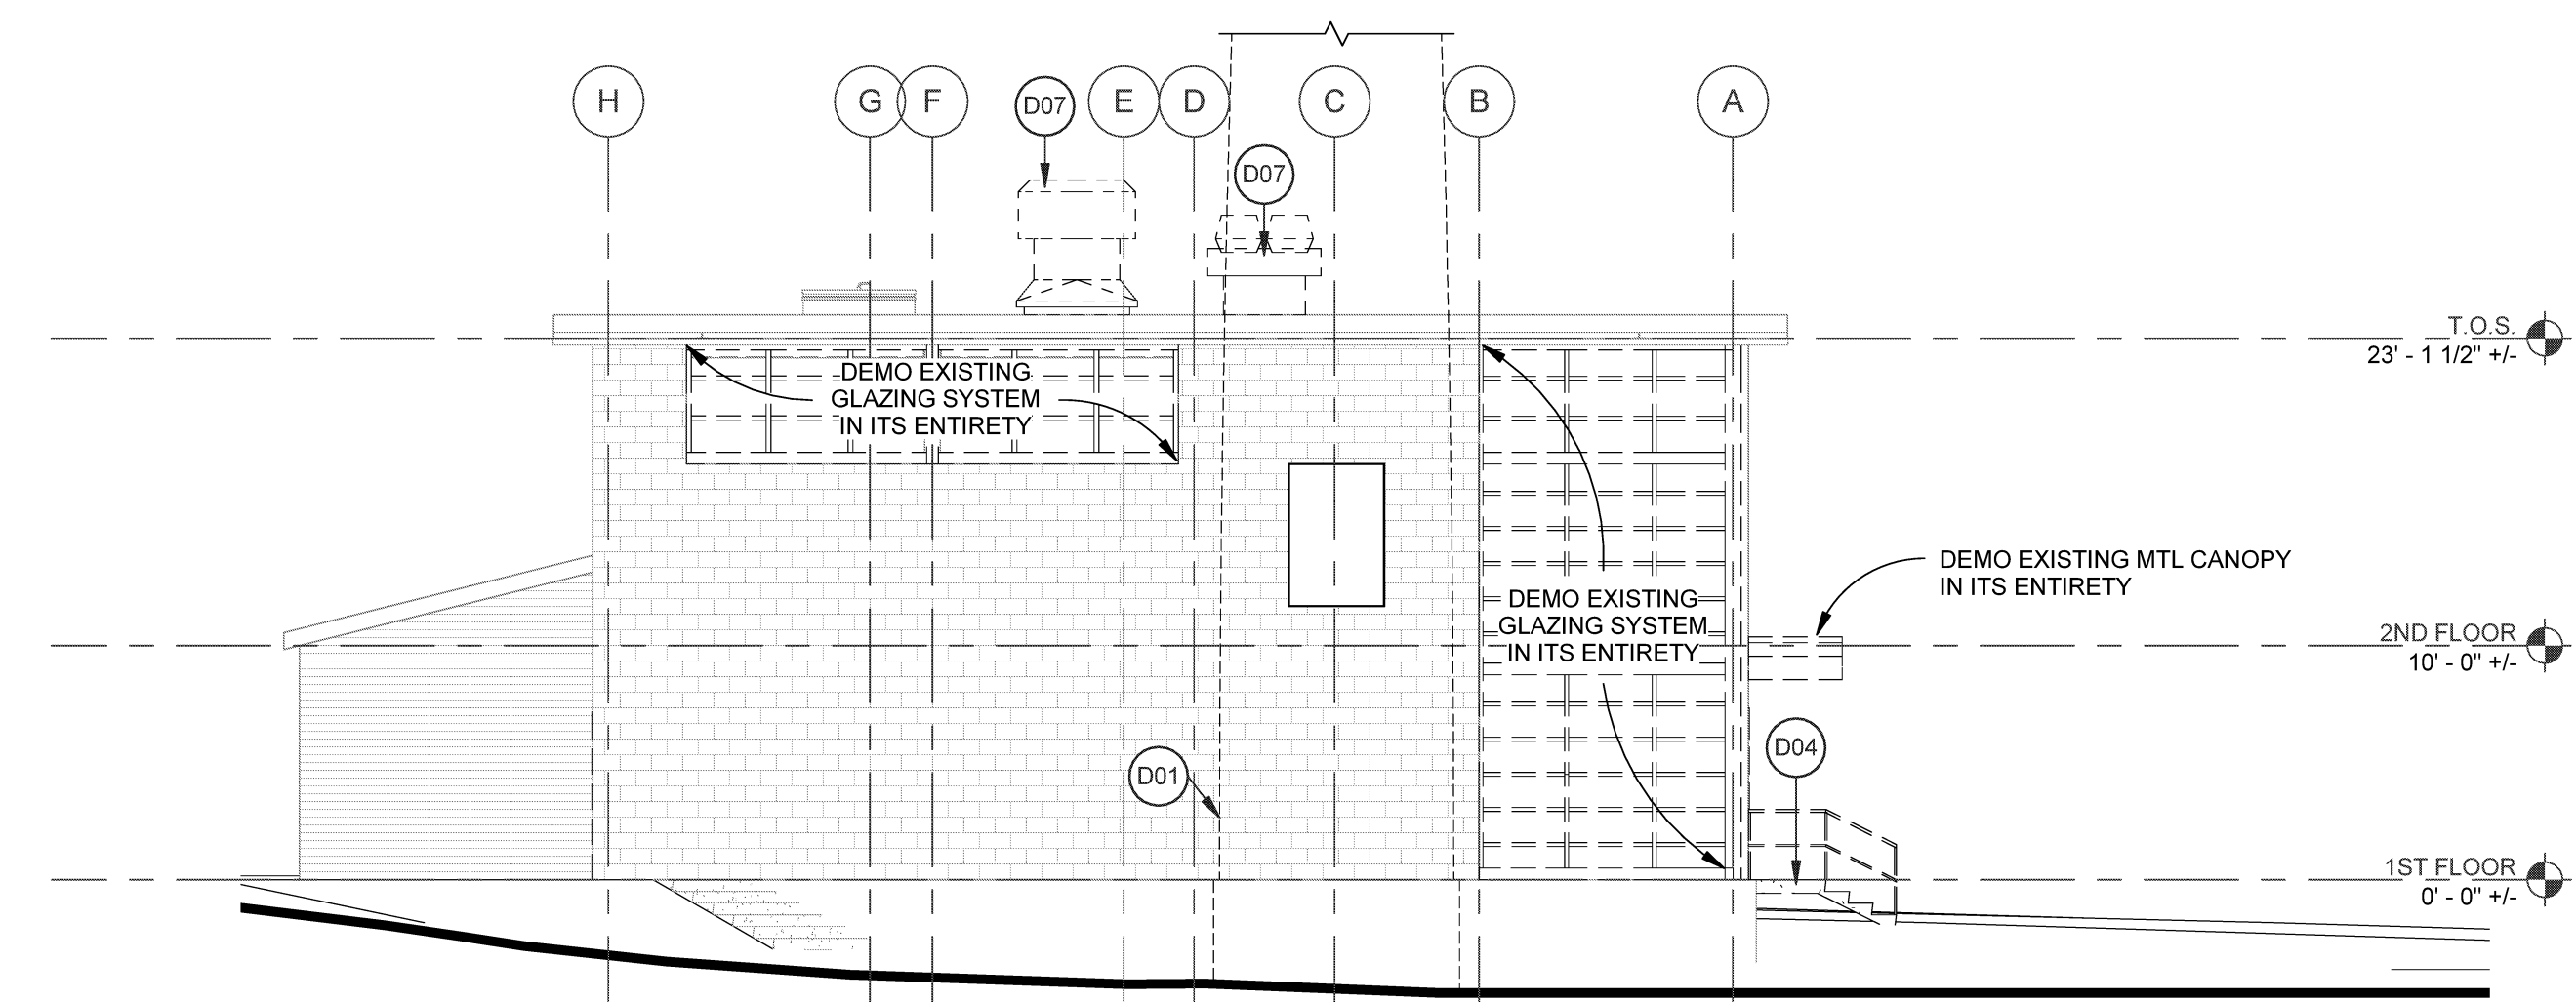

4 SOUTHEAST DEMO ELEVATION

SCALE: 1/8" = 1'-0"