



HARRIMAN


AUBURN PORTLAND MANCHESTER

UNIVERSITY OF SOUTHERN MAINE CENTRAL HEAT PLANT UPGRADES

PORTLAND, ME

Harriman Project No. 14411


Key Plan

 

GENERAL NOTES

- 1. REFER TO PLANS FOR PARTITION TYPES.

Mark	Date	Description
08-25-14		REVISED SCHEMATIC DESIGN
09-05-14		DESIGN DEVELOPMENT
09-19-14		PROGRESS REVIEW
09-26-14		PROGRESS REVIEW
10-03-14		PROGRESS REVIEW
10-10-14		FINAL REVIEW
10-23-14		100% REVIEW
10-31-14		ISSUED FOR BID

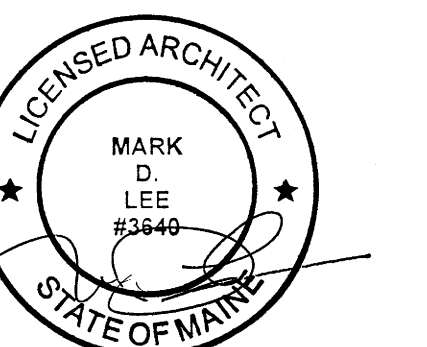


Drawing Scales: As indicated


PA/PE: Designer © 2014 Harriman Associates
Drawn By: Author

WALL SECTIONS


A30.1

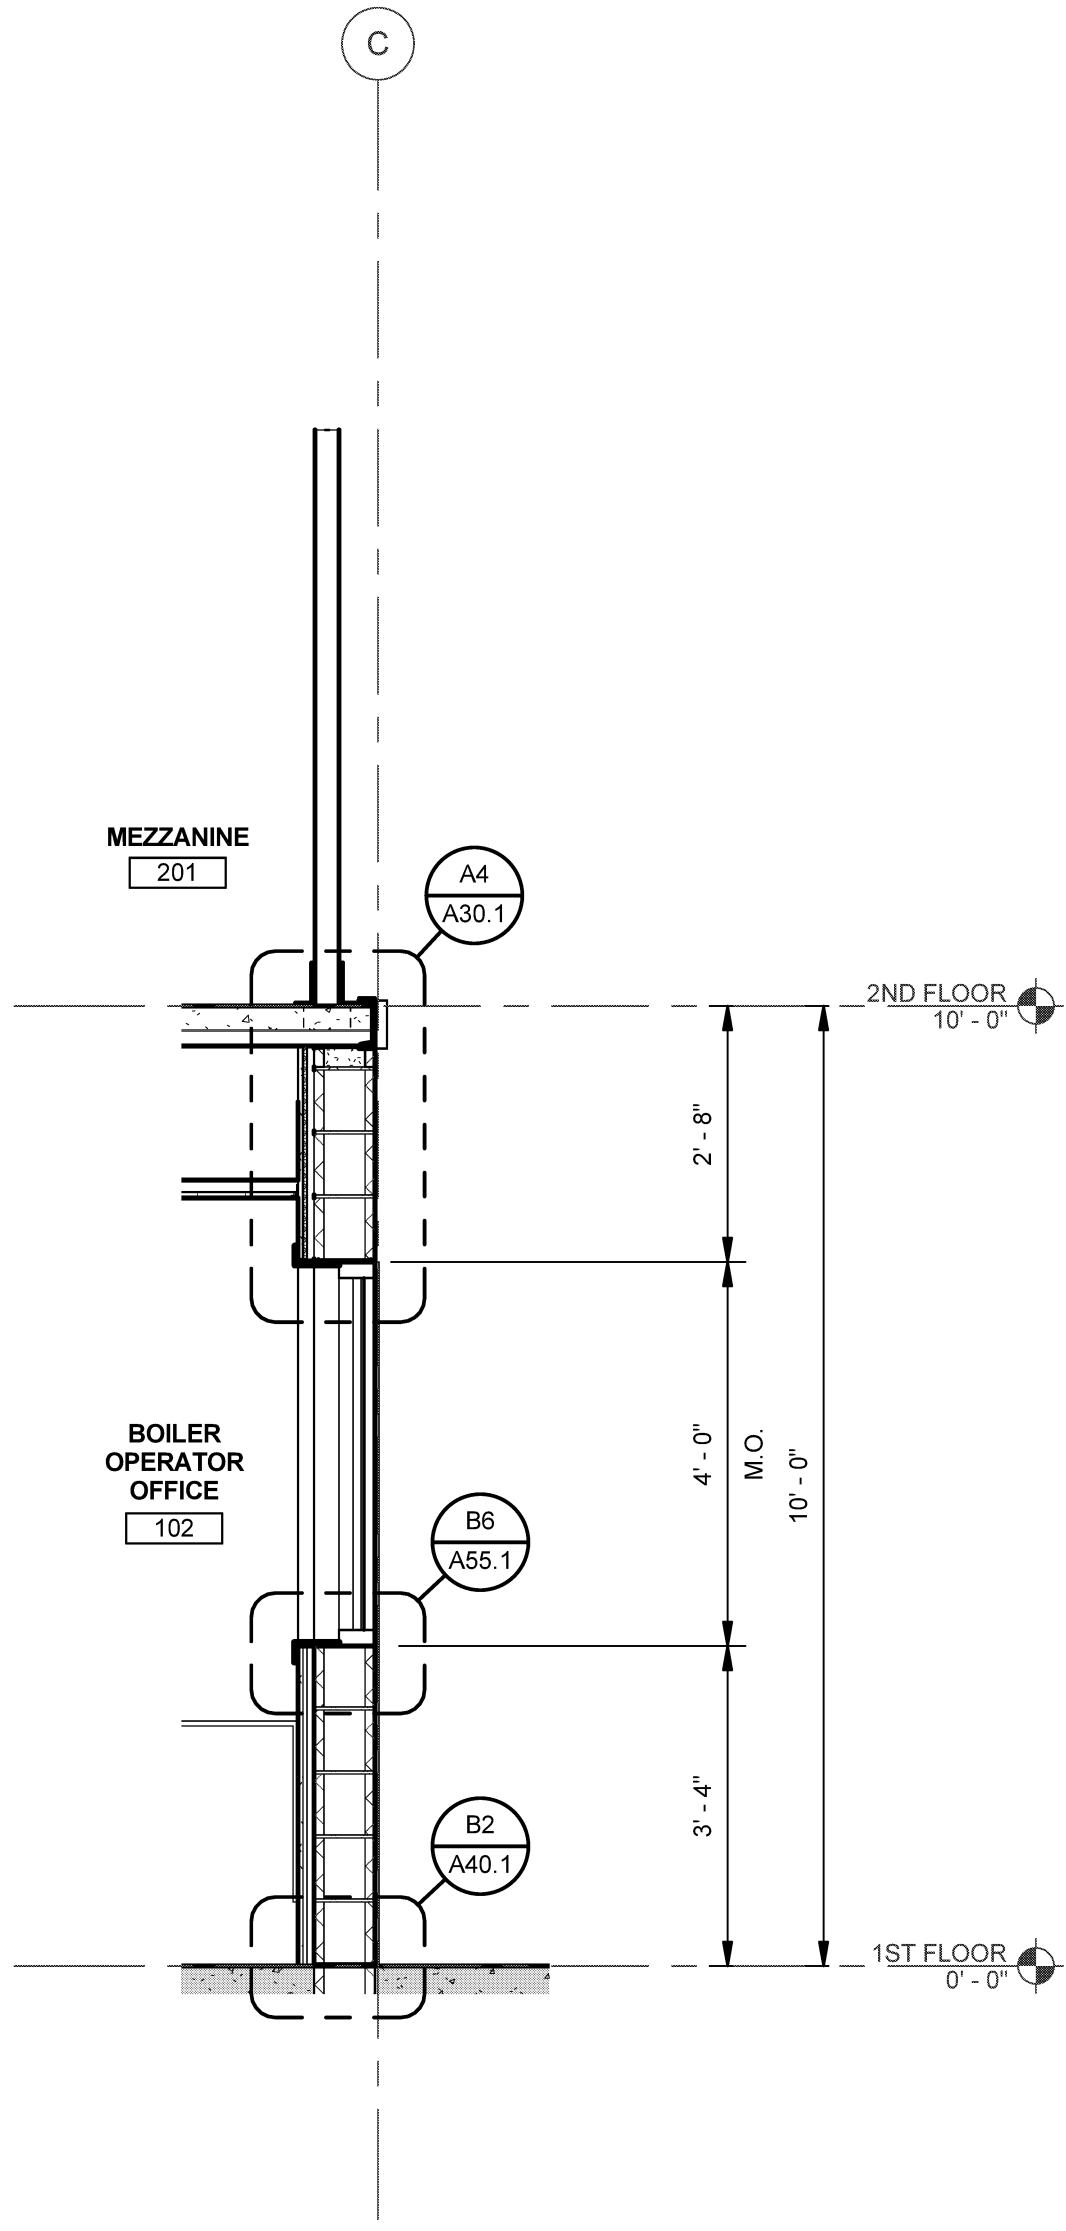


C2 SECTION AT INTERIOR CMU WALL
SCALE: 1/2" = 1'-0"

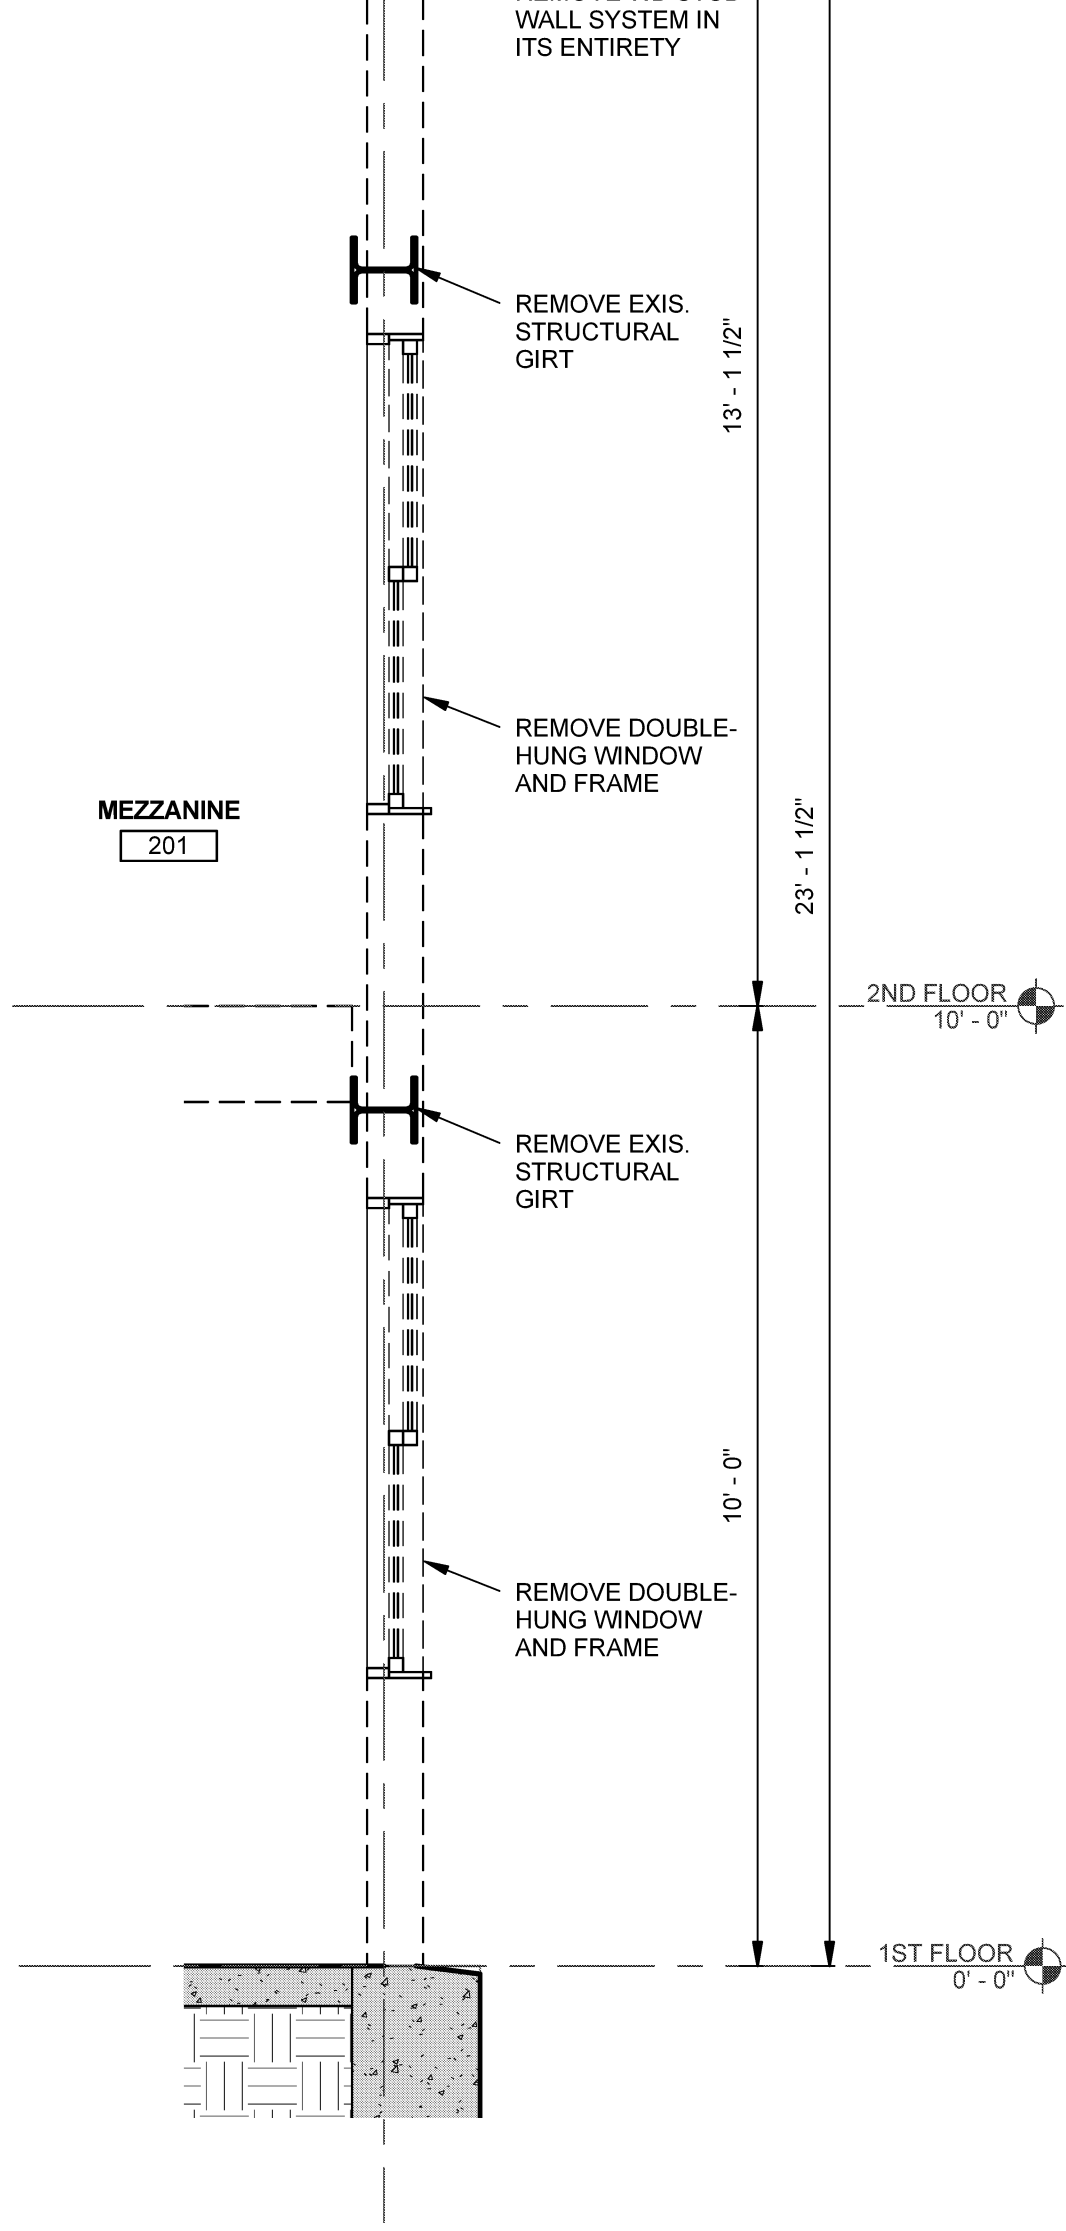


C3 SECTION AT WD STUD WALL - DEMO
SCALE: 1/2" = 1'-0"

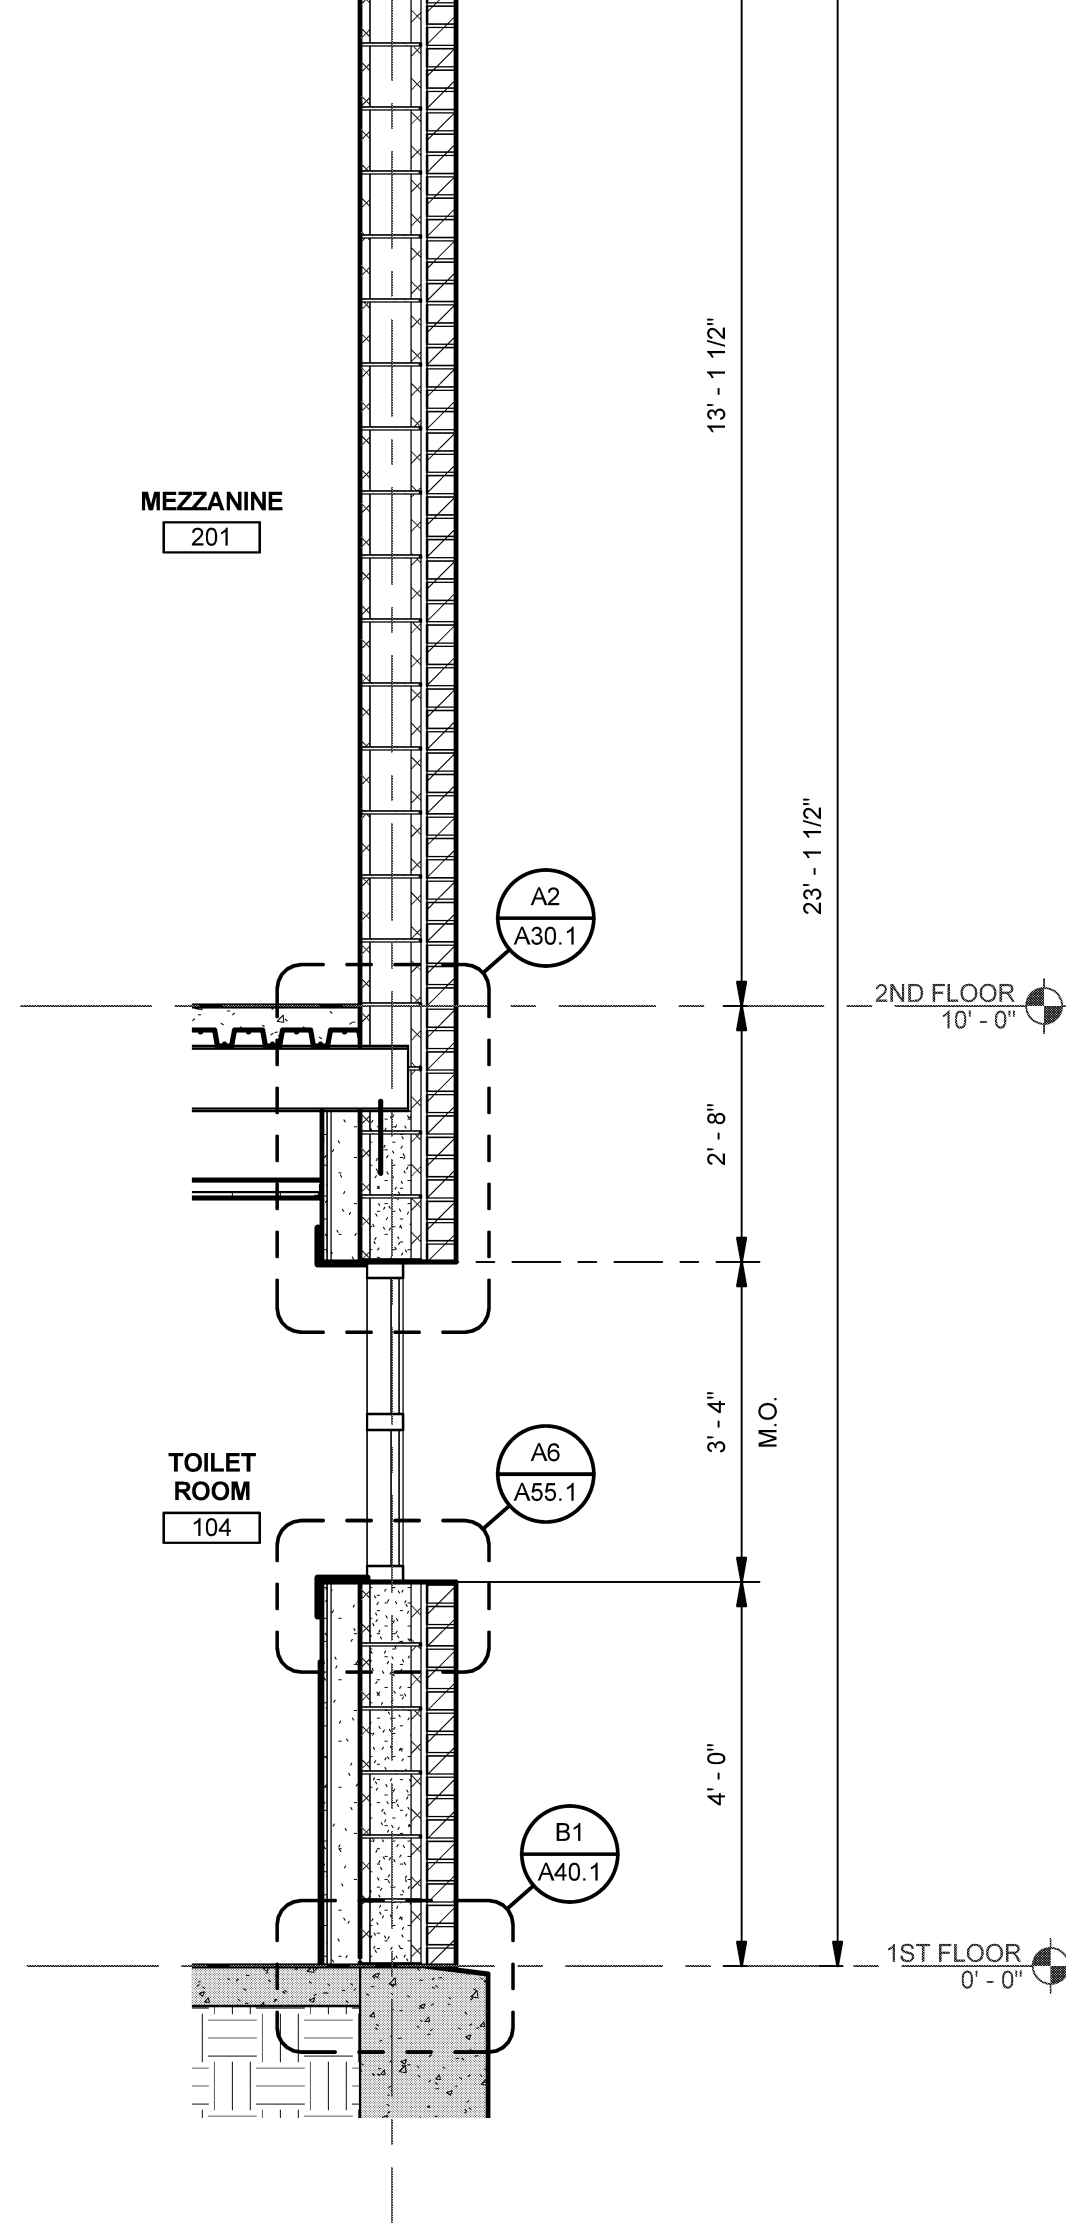


C4 SECTION AT CMU EXTERIOR WALL
SCALE: 1/2" = 1'-0"

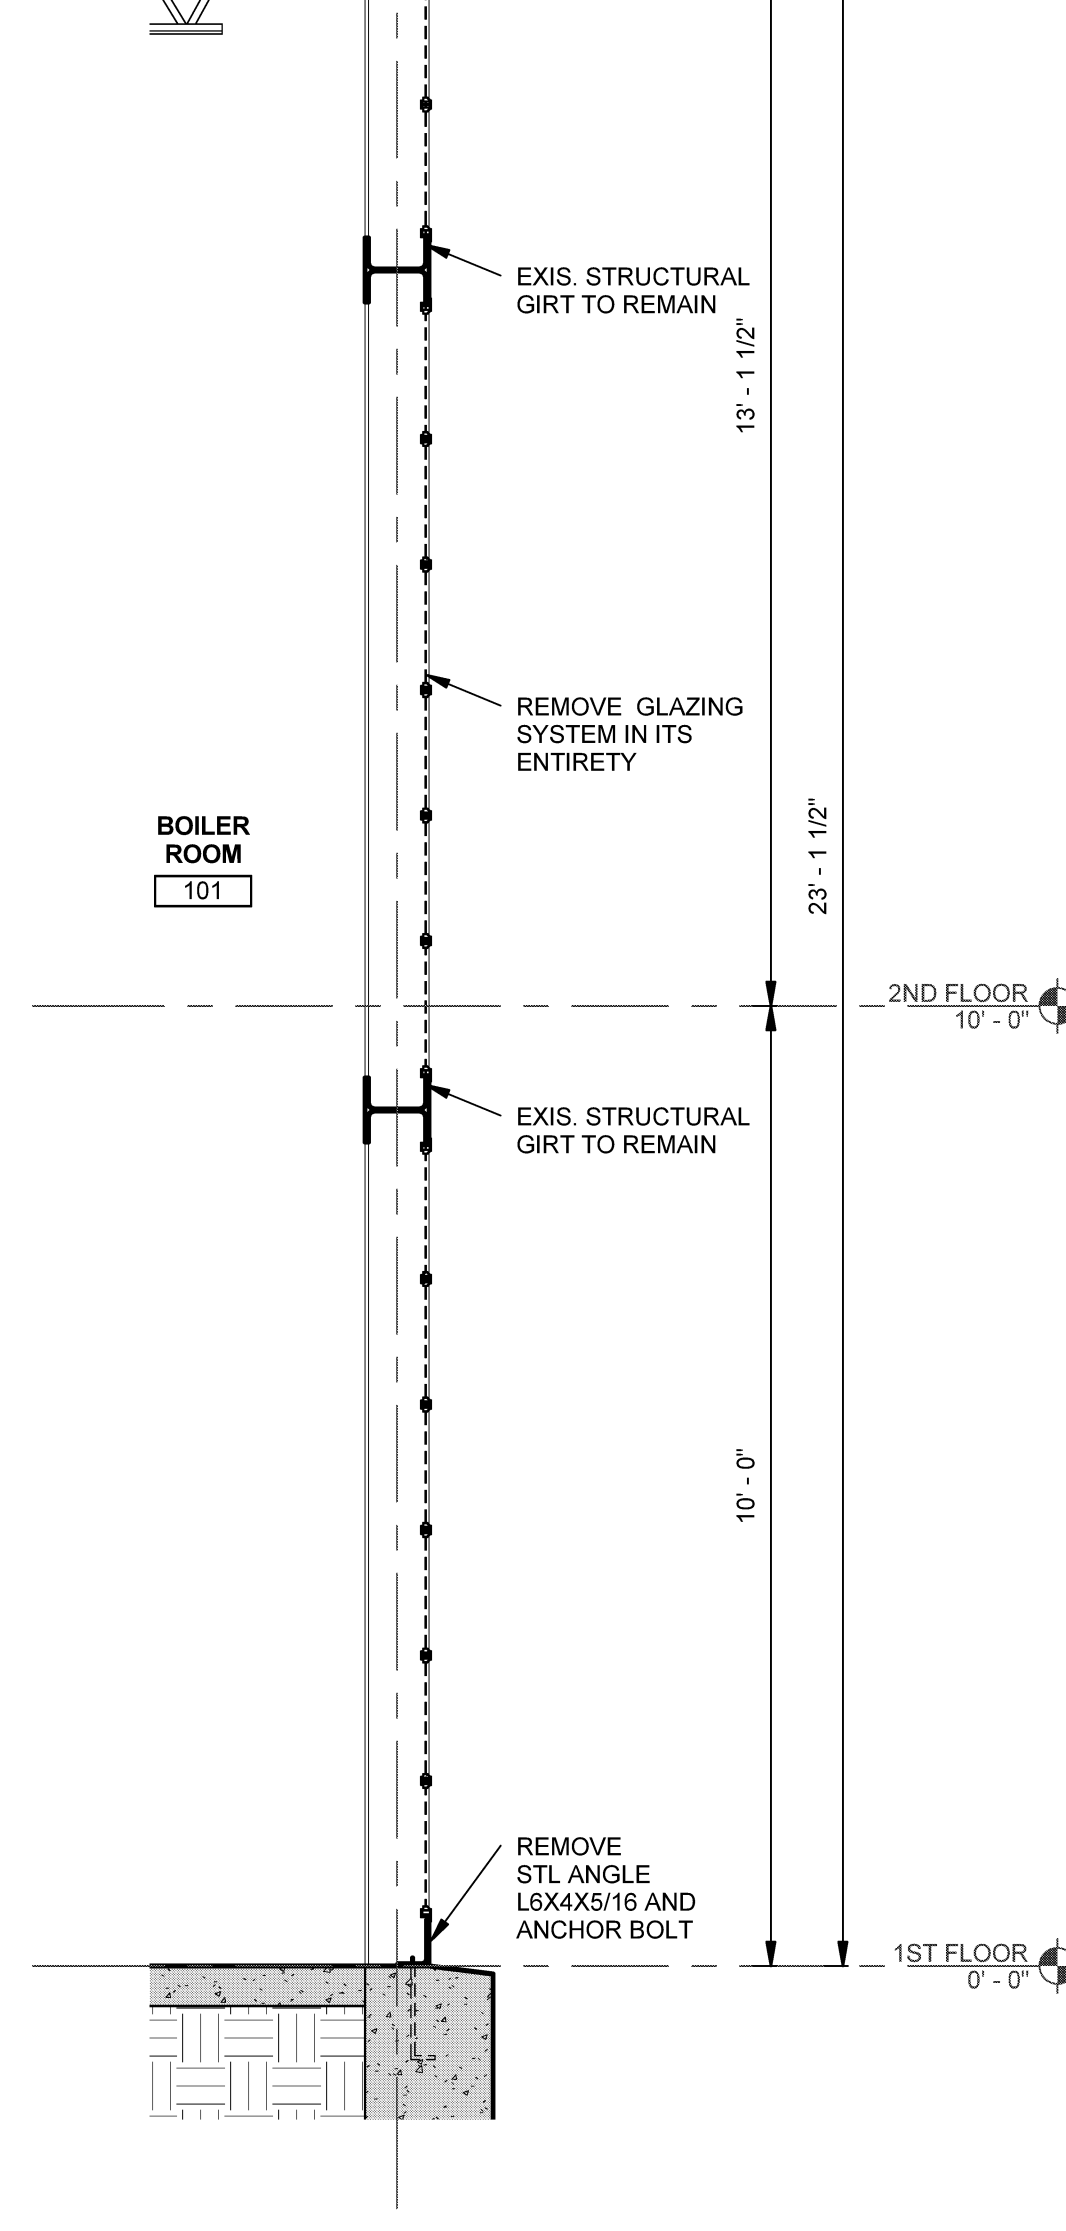


C5 SECTION AT STOREFRONT - DEMO
SCALE: 1/2" = 1'-0"

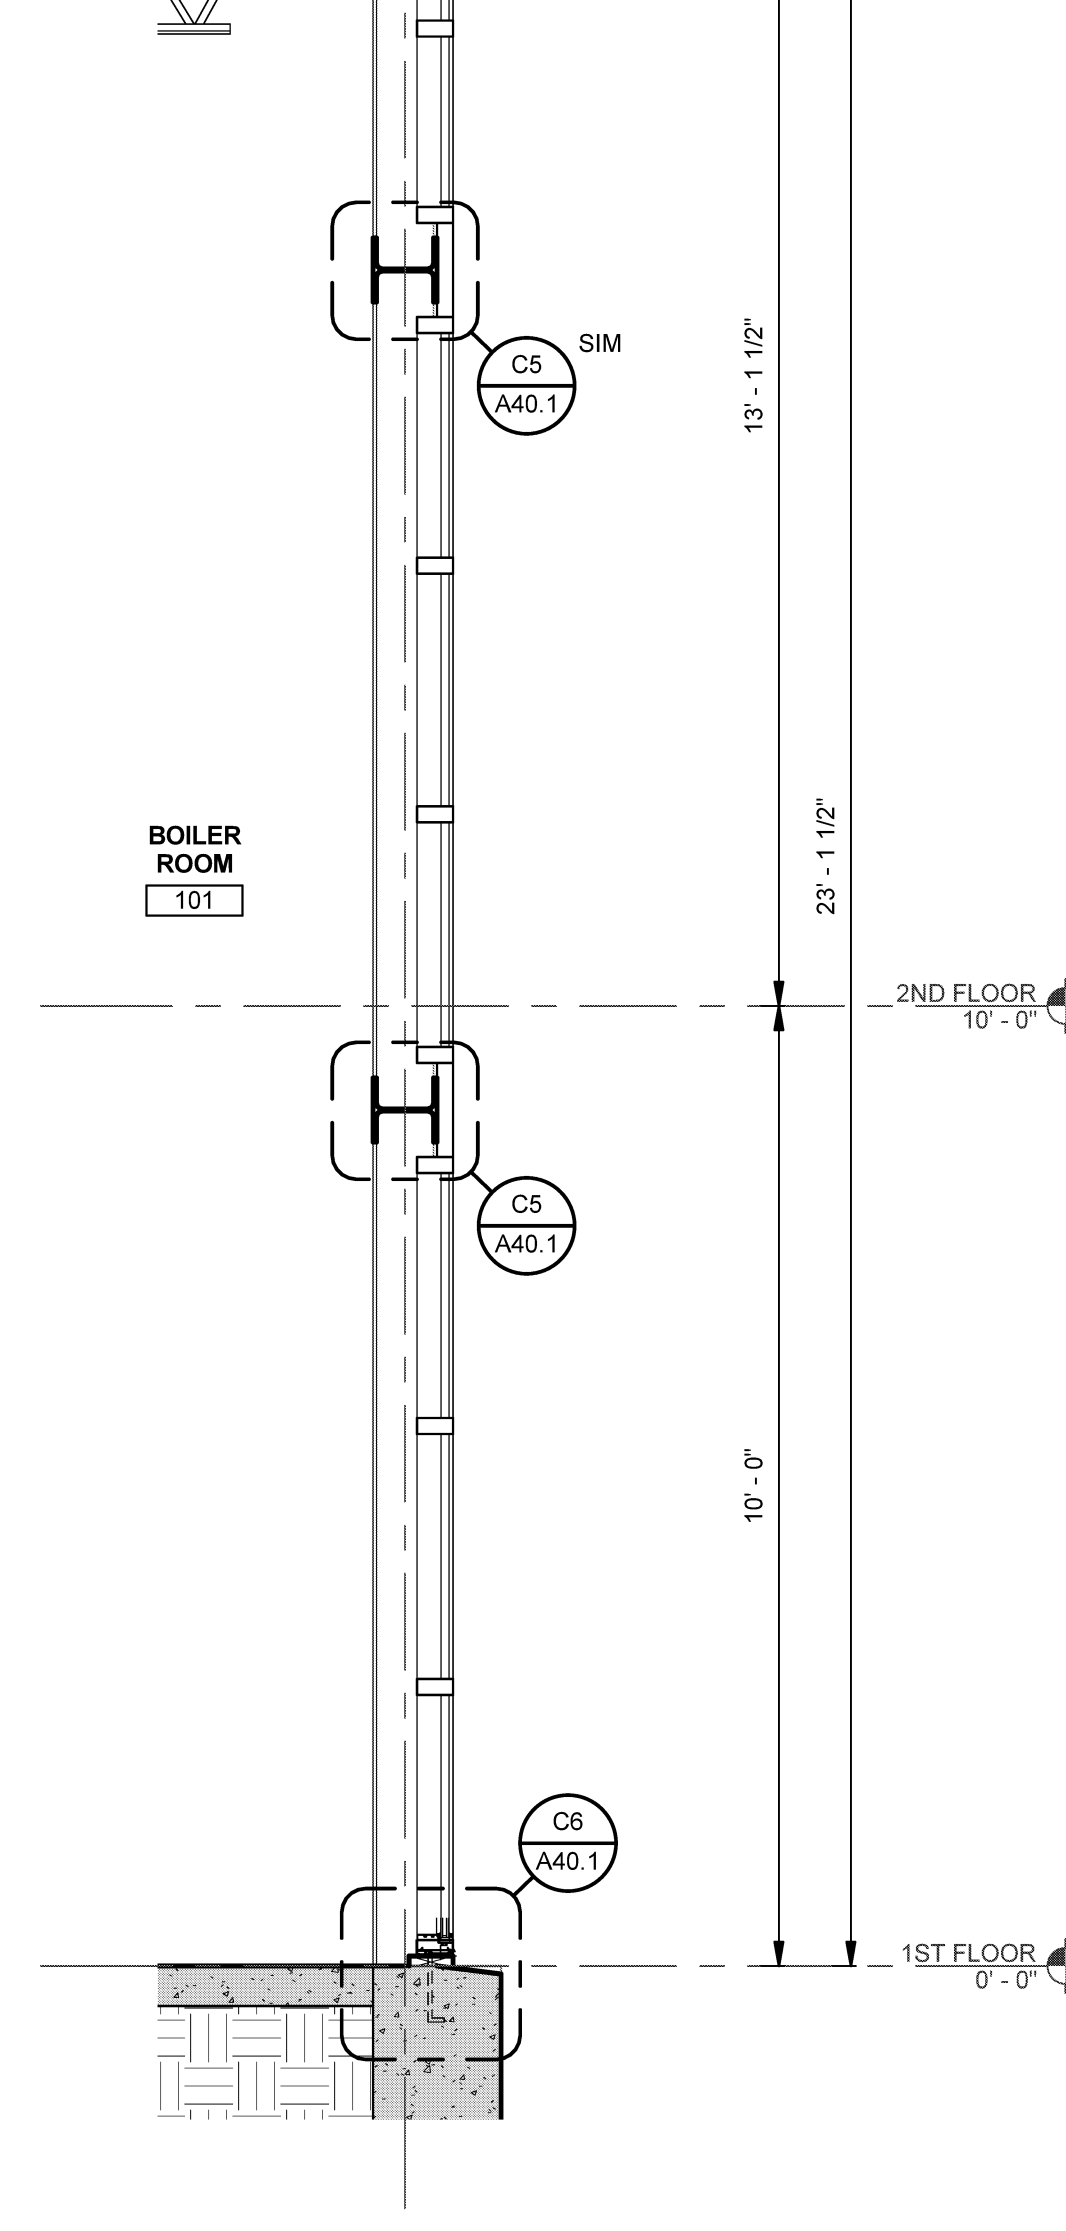


C6 SECTION AT STOREFRONT
SCALE: 1/2" = 1'-0"

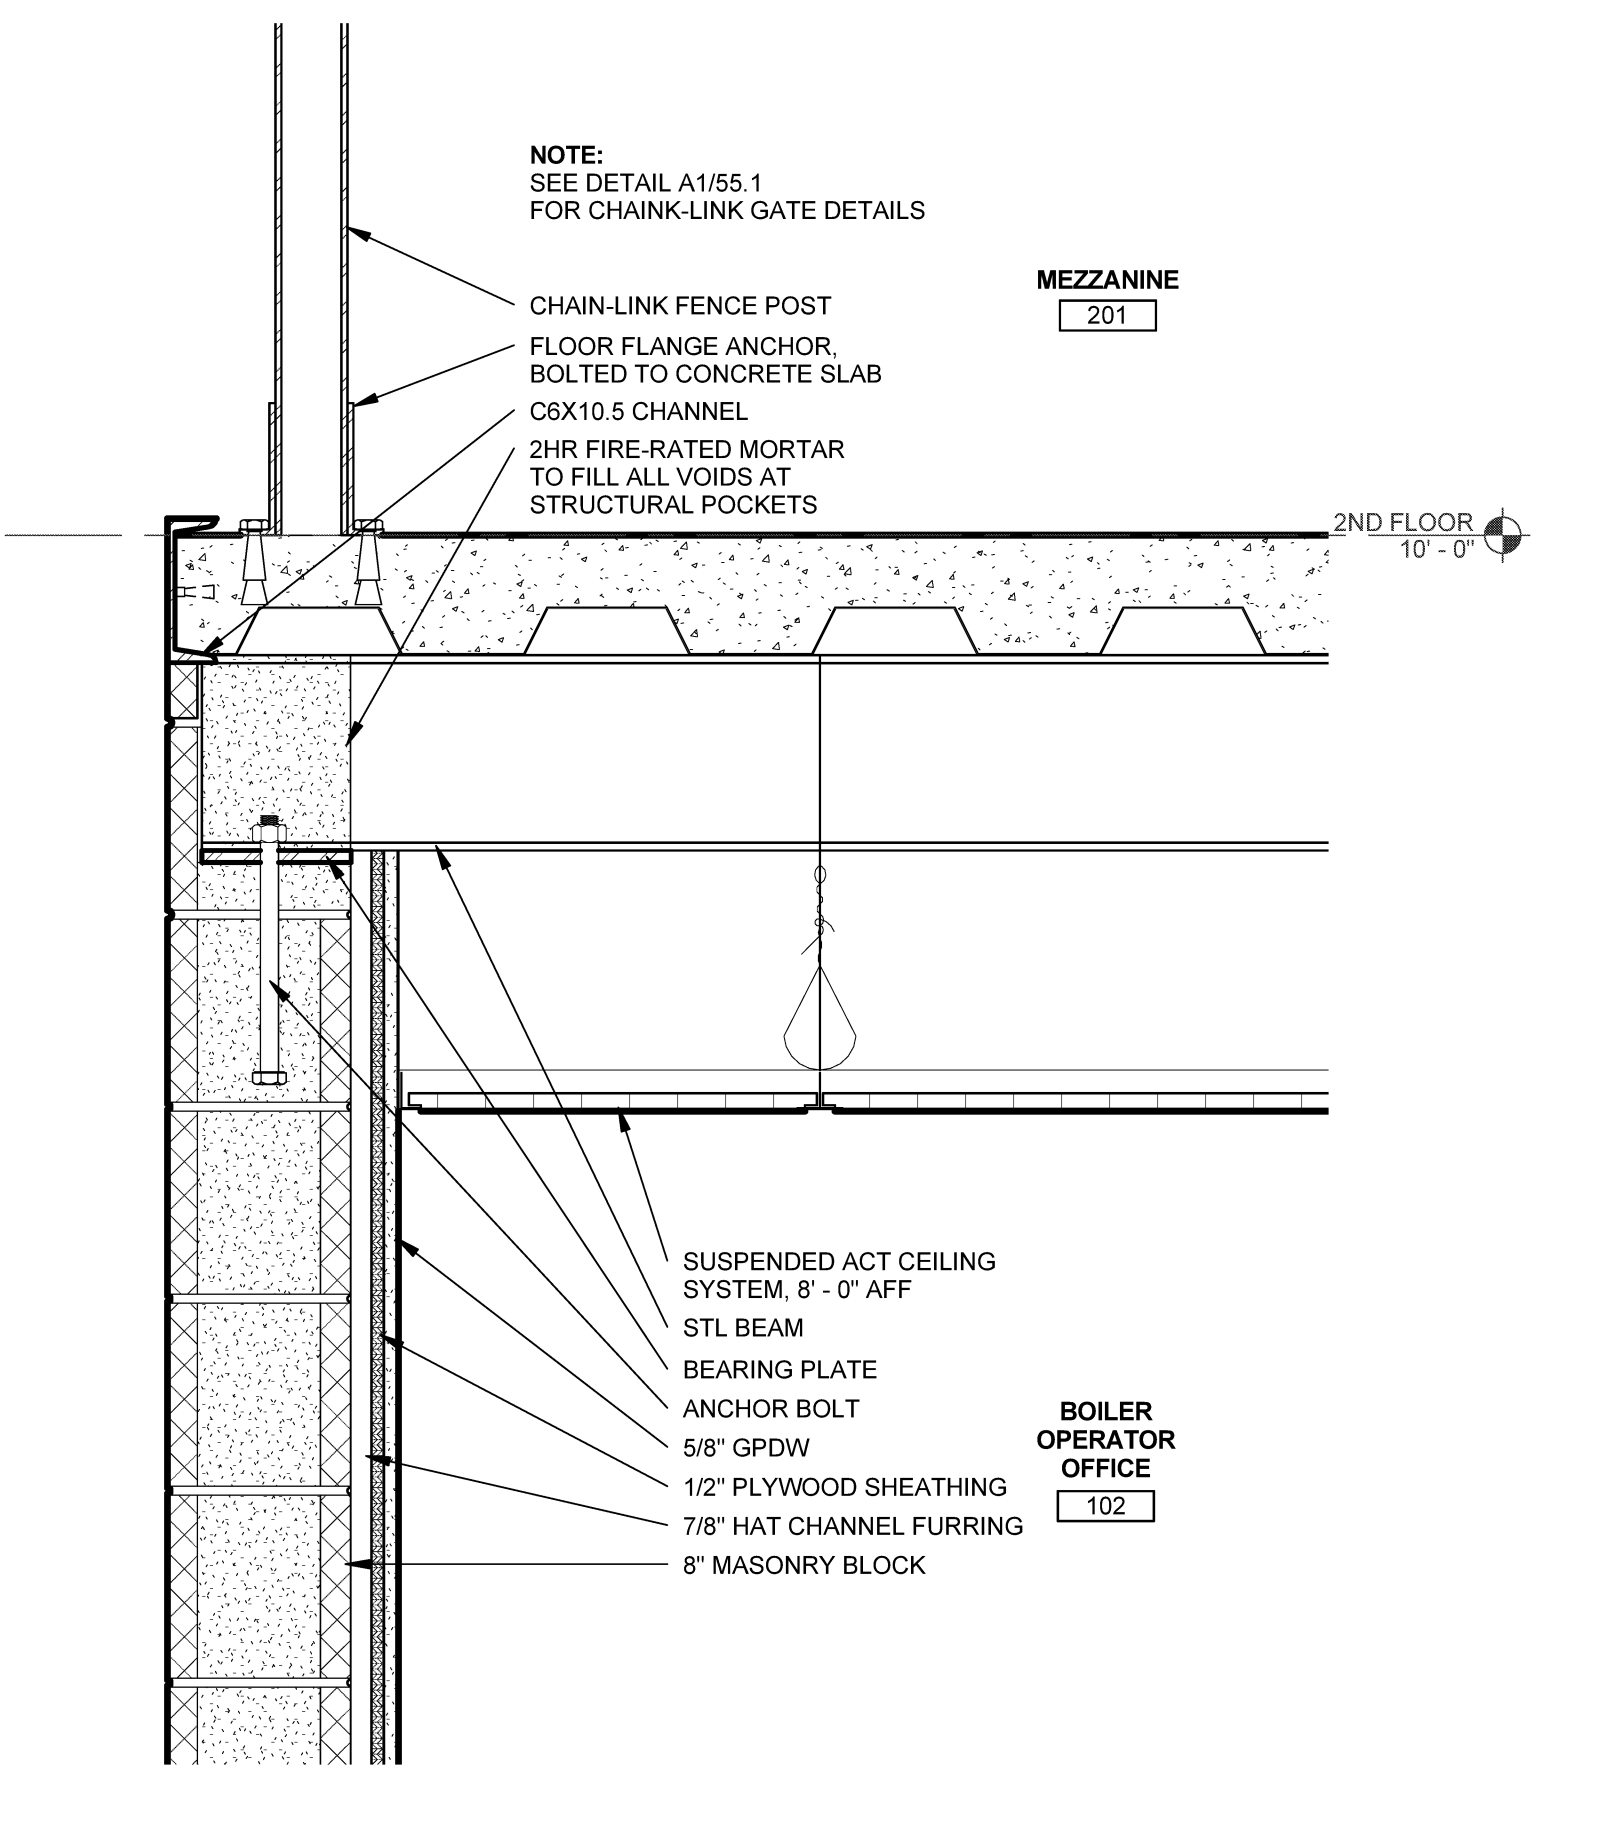


A1 SECTION AT SECOND FLOOR
SCALE: 1 1/2" = 1'-0"

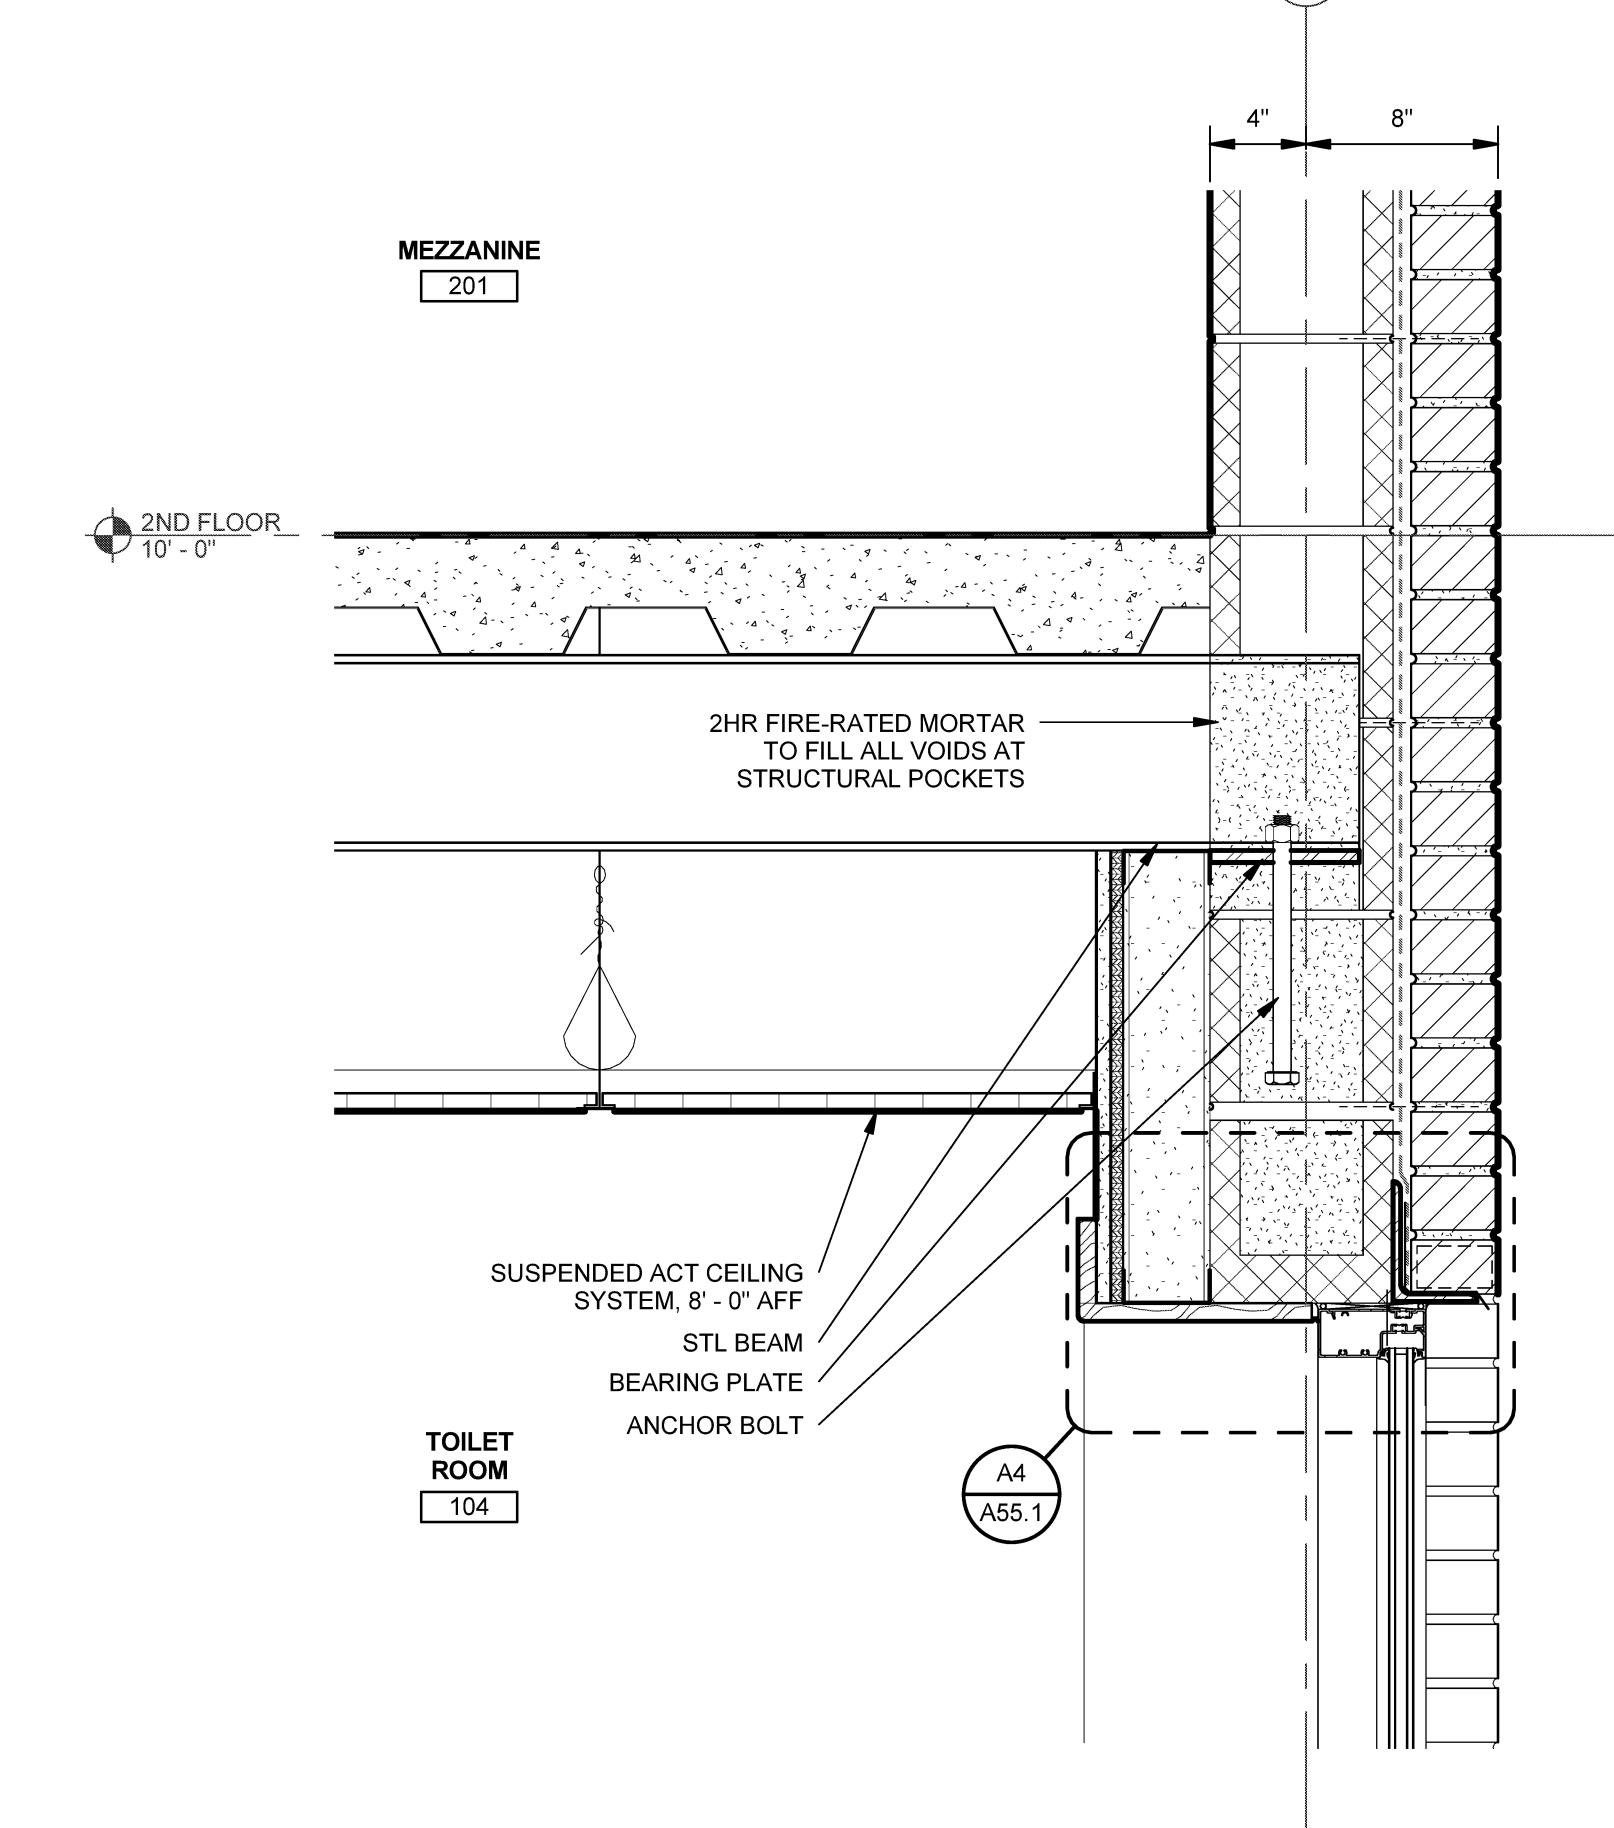

A2 SECTION AT SECOND FLOOR
SCALE: 1 1/2" = 1'-0"

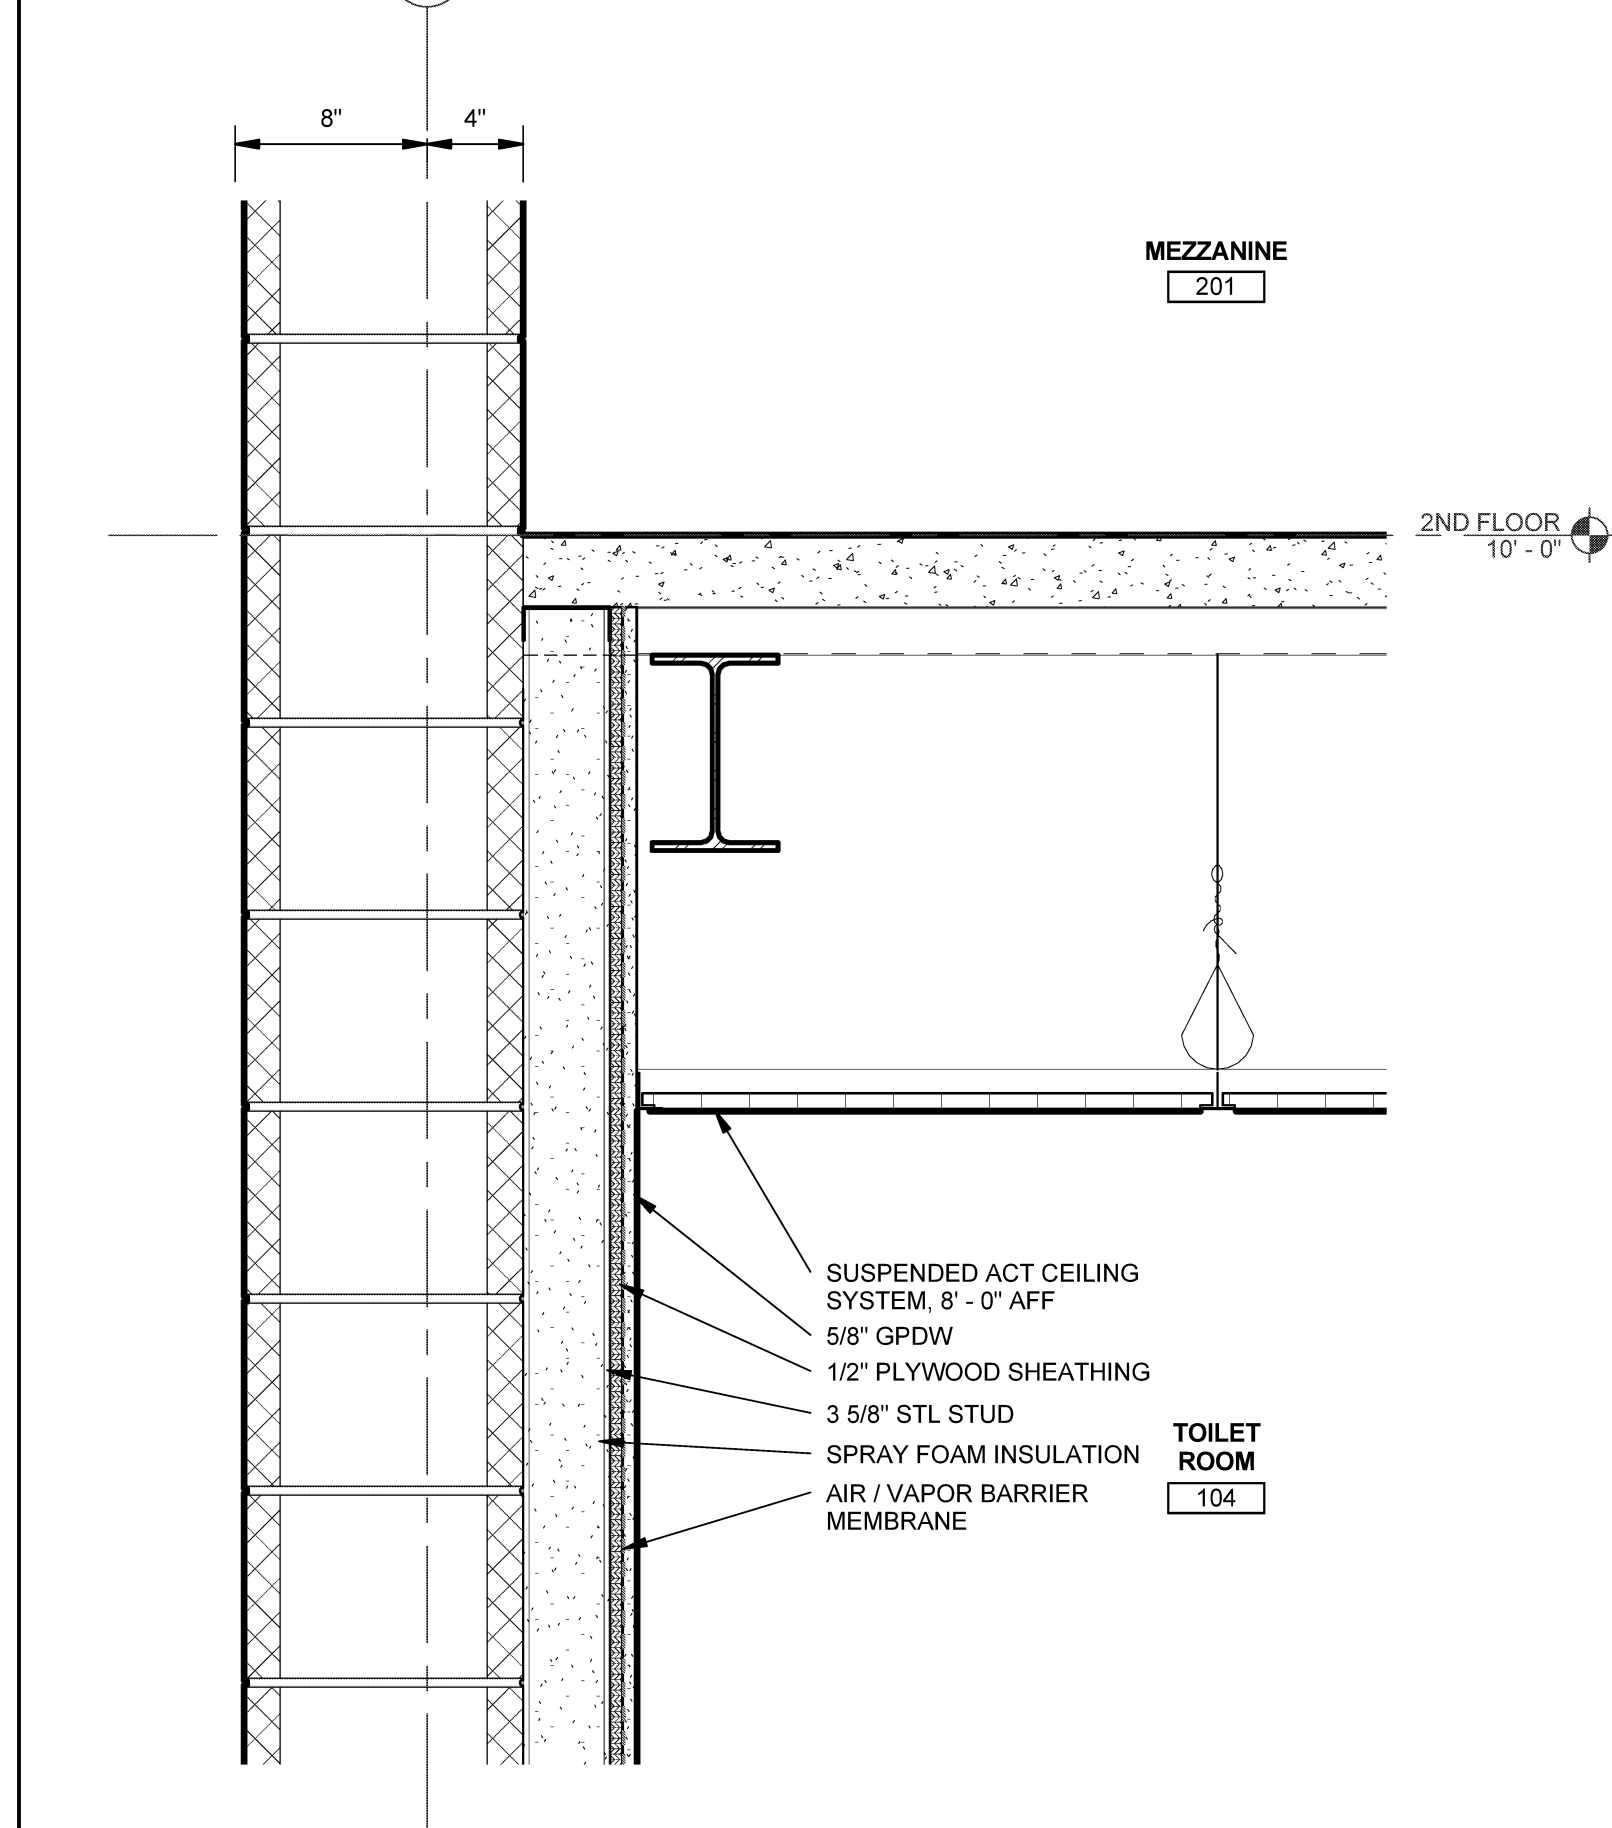

A3 SECTION AT SECOND FLOOR
SCALE: 1 1/2" = 1'-0"

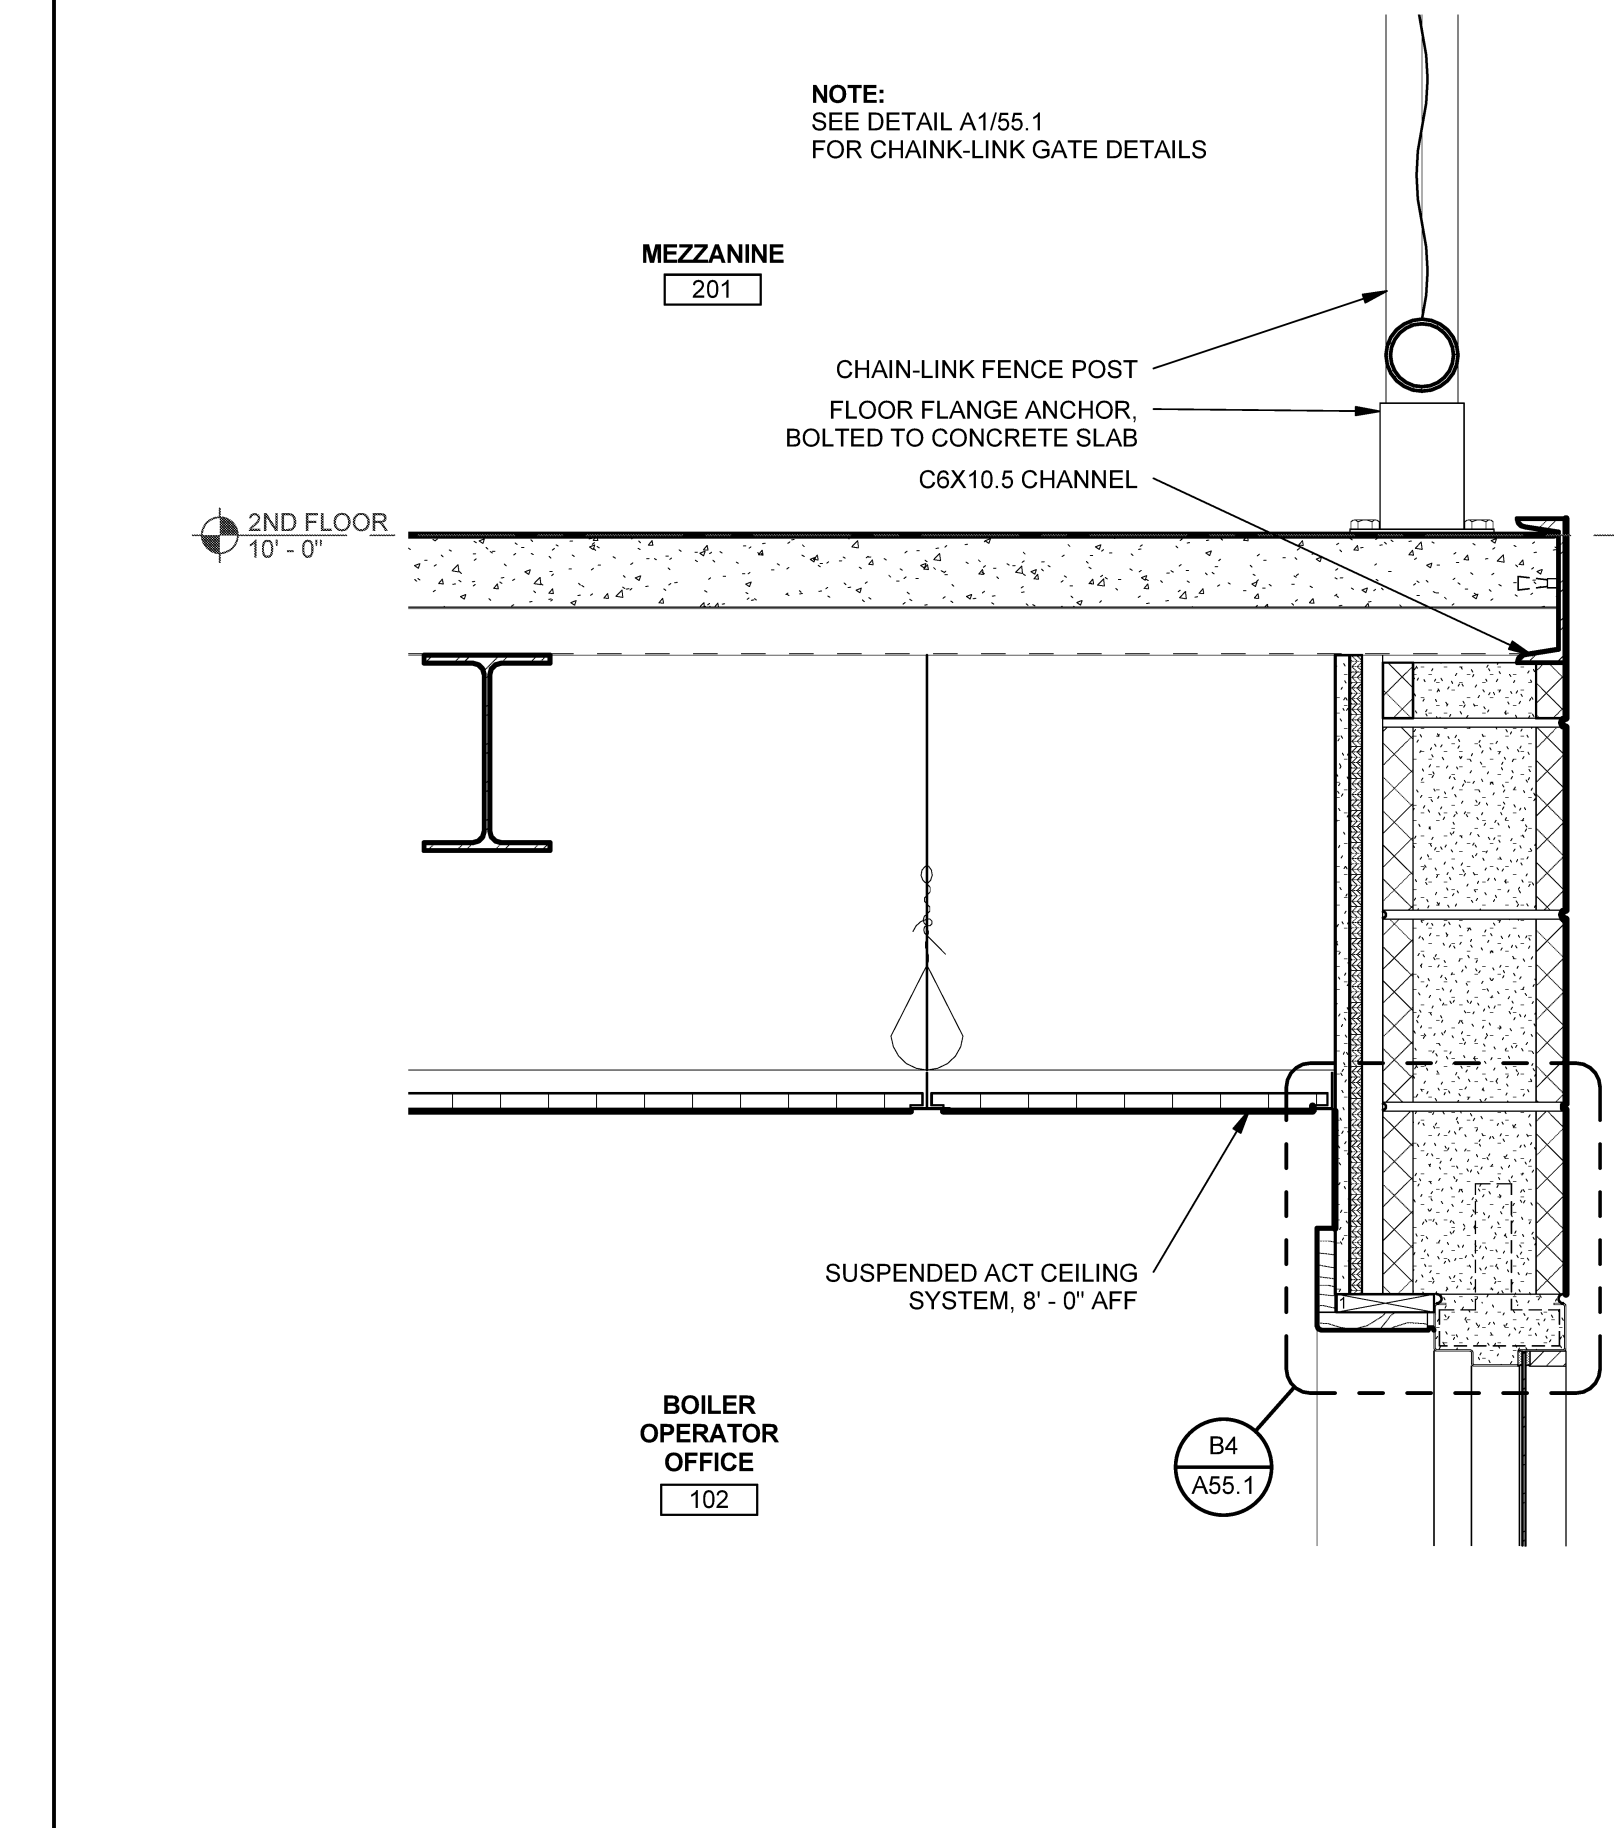

A4 SECTION AT SECOND FLOOR
SCALE: 1 1/2" = 1'-0"