


160 Veranda Street
 Portland, Maine 04103
 T: 207.231.2349
 F: 207.231.2346
 Web: www.allied-eng.com

UNIVERSITY OF SOUTHERN MAINE

**PAYSON-SMITH HALL
 CHEMISTRY LAB
 RENOVATION**


96 Falmouth Street, Portland, ME,
 04101

NO.	DESCRIPTION	DATE

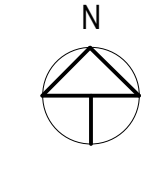

CONTENT: POWER AND DATA ROUTING LOCATIONS BASEMENT AND THIRD FLOORS	
DRAWN BY:	Author
PROJECT NO.:	2014-049
DATE:	01/09/2015
REVISED:	
SCALE:	AS NOTED

E1.1
Project Phase BID DOCUMENTS
<small>COPYRIGHT © 2014 BY LAVALLEE BRENSINGER PROFESSIONAL ASSOCIATION. ALL RIGHTS RESERVED. NO REPRODUCTION WITHOUT PERMISSION.</small>

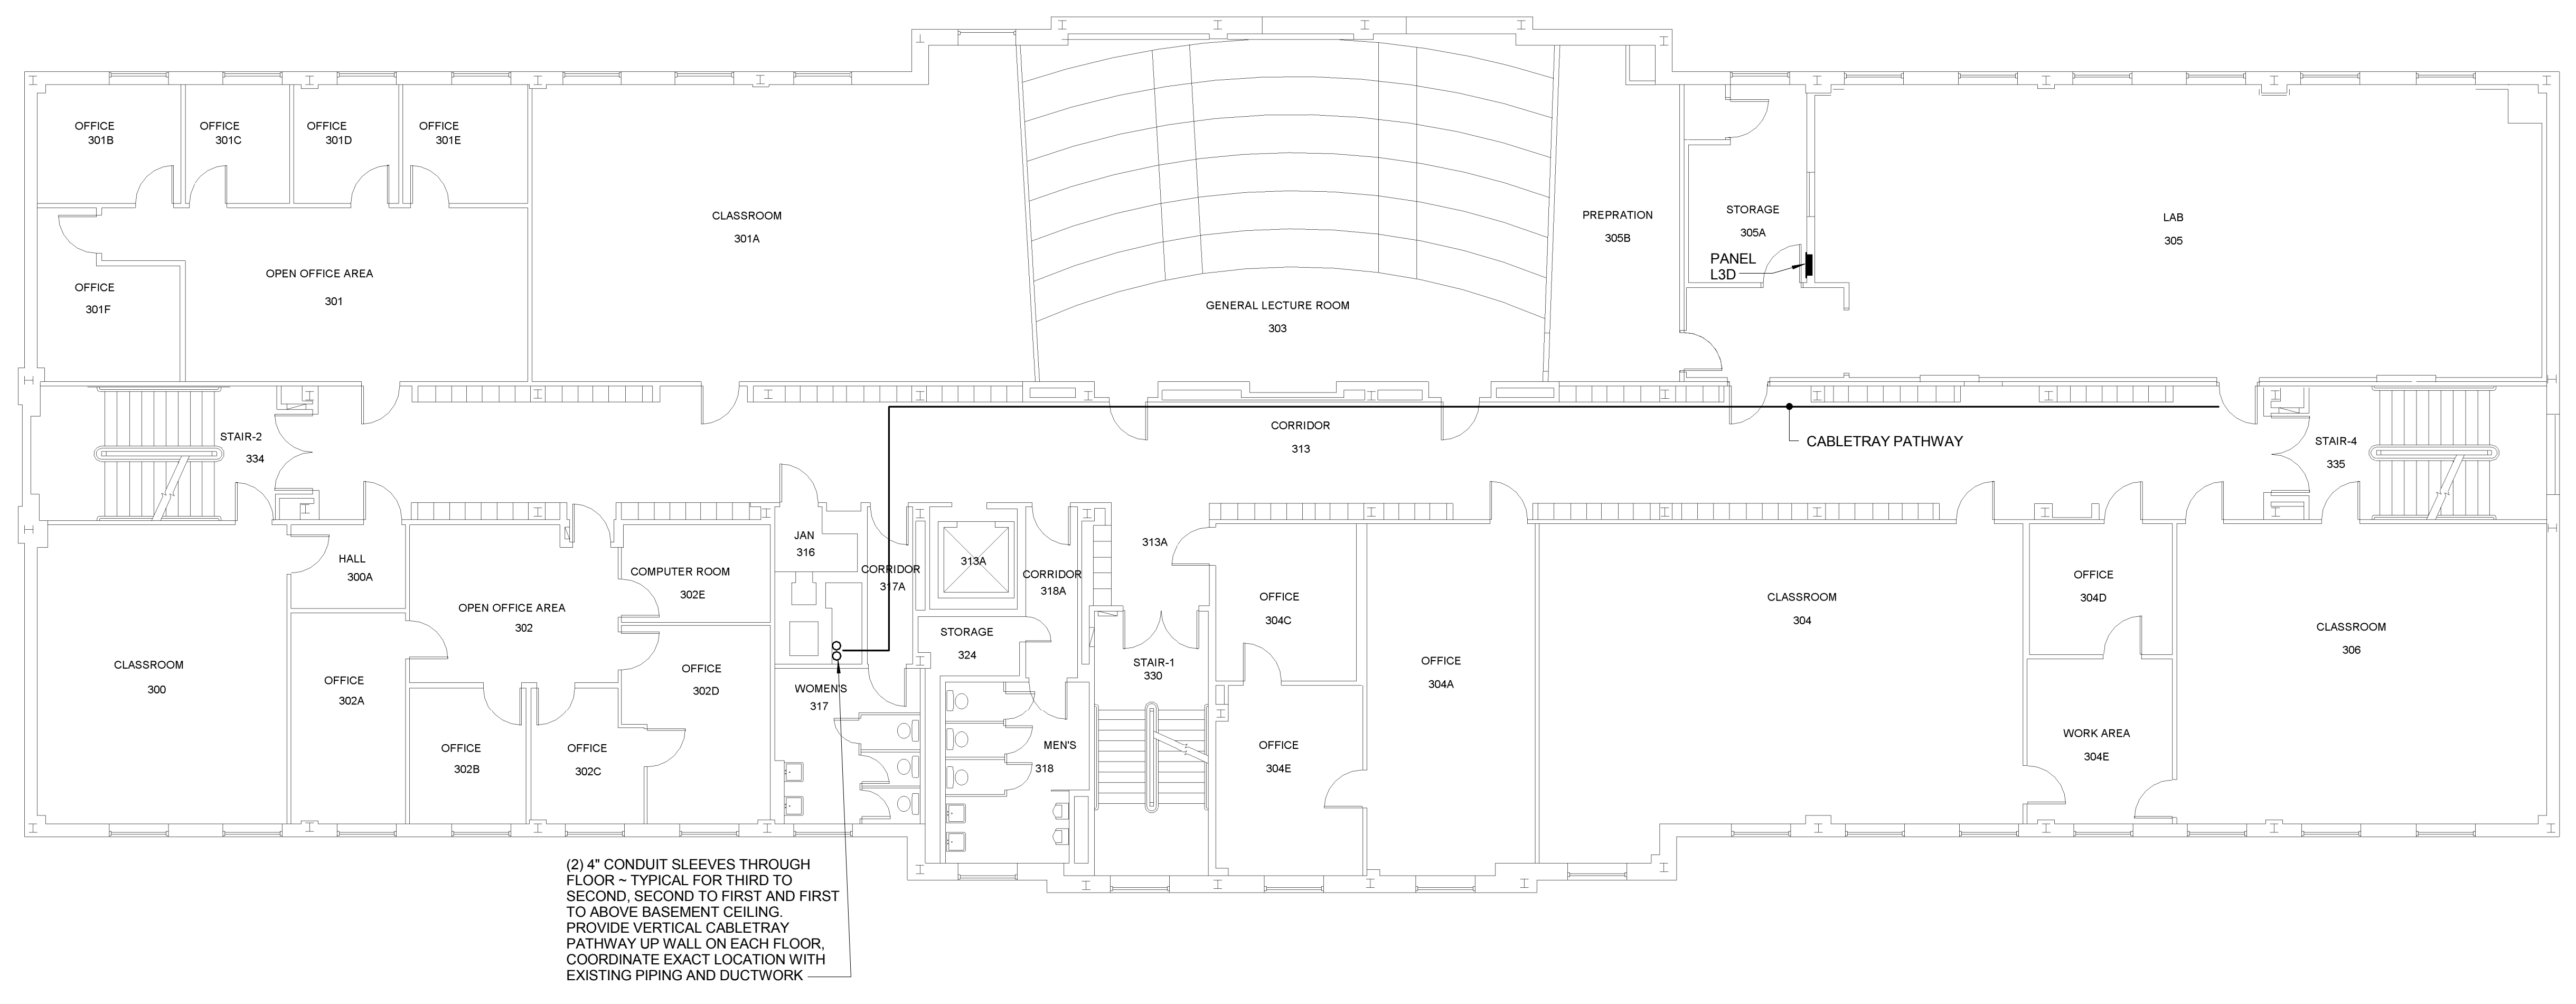

E1 THIRD FLOOR PLAN
 1/8"=1'-0"



A1 BASEMENT FLOOR PLAN
 1/8"=1'-0"

1/8/2015 7:54:16 AM N:\Projects\2014\0715 - USM Payson-05 Laboratory Renovation\00 Drawing Files\44705_E_R15.rvt