

**DOOR AND FRAME SCHEDULE - LUTHER BONNEY**


| No.       | DOOR PANELS |       |              |        |      |     | FRAME |           |          |          |          |      | FIRE RATING | STC RATING | REMARKS  |
|-----------|-------------|-------|--------------|--------|------|-----|-------|-----------|----------|----------|----------|------|-------------|------------|--|
|           | PANEL SIZE  |       |              |        | TYPE | MAT | TYPE  | MAT / FIN | DETAILS  |          |          |      |             |            |  |
|           | PANELS      | WIDTH | LEAF 2 WIDTH | HEIGHT |      |     |       |           | THICK    | HEAD     | JAMB     | SILL |             |            |  |
| 1ST FLOOR |             |       |              |        |      |     |       |           |          |          |          |      |             |            |  |
| 136       | (1)         | 3'-0" | 6'-8"        | 2"     | N    | WD  | HM1   | HM        | A60 2/B4 | A60 2/B2 |          |      |             |            | (BASE BID) RELOCATED IN PERMIT SUBMISSION              |
| 136A      | (1)         | 3'-0" | 6'-8"        | 2"     | F    | WD  | HM4   | HM        | A60 2/B4 | A60 2/B2 |          |      |             |            |  |
| 136B      | (1)         | 3'-0" | 6'-8"        | 2"     | F    | WD  | HM2   | HM        | A60 2/B4 | A60 2/B2 |          |      |             |            |  |
| 136C      | (1)         | 3'-0" | 6'-8"        | 2"     | G    | WD  | HM2   | HM        | A60 2/B4 | A60 2/B2 |          |      |             |            |  |
| 136D      | (1)         | 3'-0" | 6'-8"        | 2"     | G    | WD  | HM2   | HM        | A60 2/B4 | A60 2/B2 |          |      |             |            |  |
| 136E      | (1)         | 3'-0" | 6'-8"        | 2"     | G    | WD  | HM2   | HM        | A60 2/B4 | A60 2/B2 |          |      |             |            |  |
| 136F      | (1)         | 3'-0" | 6'-8"        | 2"     | G    | WD  | HM2   | HM        | A60 2/B4 | A60 2/B2 |          |      |             |            |  |
| 136H      | (1)         | 3'-0" | 6'-8"        | 2"     | N    | WD  | HM1   | HM        | A60 2/B4 | A60 2/B2 |          |      |             |            |  |
| 136I      | (1)         | 3'-0" | 6'-8"        | 2"     | N    | WD  | HM1   | HM        | A60 2/B4 | A60 2/B2 |          |      |             |            |  |
| 136M      | (1)         | 3'-0" | 6'-8"        | 2"     | F    | WD  | HM1   | HM        | A60 2/B4 | A60 2/B2 |          |      |             |            | NEW IN ISSUED FOR PERMIT SUBMISSION - PRIVACY FUNCTION |
| 136S      | (1)         | 3'-0" | 6'-8"        | 2"     | N    | WD  | HM1   | HM        | A60 2/B4 | A60 2/B2 |          |      |             |            | (BASE BID) RELOCATED IN PERMIT SUBMISSION              |
| 136W      | (1)         | 3'-0" | 6'-8"        | 2"     | F    | WD  | HM1   | HM        | A60 2/B4 | A60 2/B2 |          |      |             |            | NEW IN ISSUED FOR PERMIT SUBMISSION - PRIVACY FUNCTION |
| 137       | (2)         | 3'-6" | 3'-6"        | 8'-8"  | 2"   | G   | WD    | AL2       | AL       | A60 2/A4 | A60 2/A3 |      |             |            | MAGNETIC HOLD OPENS                                    |
| 137A      | (1)         | 3'-0" | 6'-8"        | 2"     | G    | WD  | HM2   | HM        | A60 2/B4 | A60 2/B2 |          |      |             |            |  |
| 137B      | (1)         | 3'-0" | 6'-8"        | 2"     | G    | WD  | HM2   | HM        | A60 2/B4 | A60 2/B2 |          |      |             |            |  |
| 137C      | (1)         | 3'-0" | 6'-8"        | 2"     | G    | WD  | HM2   | HM        | A60 2/B4 | A60 2/B2 |          |      |             |            |  |
| 137D      | (1)         | 3'-0" | 6'-8"        | 2"     | G    | WD  | HM2   | HM        | A60 2/B4 | A60 2/B2 |          |      |             |            |  |
| 137E      | (1)         | 3'-0" | 6'-8"        | 2"     | G    | WD  | HM2   | HM        | A60 2/B4 | A60 2/B2 |          |      |             |            |  |
| 137F      | (1)         | 3'-0" | 6'-8"        | 2"     | G    | WD  | HM2   | HM        | A60 2/B4 | A60 2/B2 |          |      |             |            |  |
| 137G      | (1)         | 3'-0" | 6'-8"        | 2"     | G    | WD  | HM2   | HM        | A60 2/B4 | A60 2/B2 |          |      |             |            |  |
| 137H      | (1)         | 3'-0" | 6'-8"        | 2"     | G    | WD  | HM2   | HM        | A60 2/B4 | A60 2/B2 |          |      |             |            |  |
| 137J      | (1)         | 3'-0" | 6'-8"        | 2"     | G    | WD  | HM2   | HM        | A60 2/B4 | A60 2/B2 |          |      |             |            |  |
| 137K      | (1)         | 3'-0" | 6'-8"        | 2"     | G    | WD  | HM2   | HM        | A60 2/B4 | A60 2/B2 |          |      |             |            |  |
| 137L      | (1)         | 3'-0" | 6'-8"        | 2"     | G    | WD  | HM2   | HM        | A60 2/B4 | A60 2/B2 |          |      |             |            |  |
| 137M      | (1)         | 3'-0" | 6'-8"        | 2"     | G    | WD  | HM2   | HM        | A60 2/B4 | A60 2/B2 |          |      |             |            |  |
| 137N      | (1)         | 3'-0" | 6'-8"        | 2"     | G    | WD  | HM2   | HM        | A60 2/B4 | A60 2/B2 |          |      |             |            |  |
| 137P      | (1)         | 3'-0" | 6'-8"        | 2"     | G    | WD  | HM2   | HM        | A60 2/B4 | A60 2/B2 |          |      |             |            |  |
| 138A      | (1)         | 3'-0" | 6'-8"        | 2"     | F    | WD  | HM1   | HM        | A60 2/B4 | A60 2/B2 |          |      |             |            |  |
| 138B      | (1)         | 3'-0" | 6'-8"        | 2"     | F    | WD  | HM1   | HM        | A60 2/B4 | A60 2/B2 |          |      |             |            |  |
| 140       | (2)         | 3'-0" | 3'-0"        | 8'-8"  | 2"   | G   | WD    | AL2       | AL       | A60 2/A4 | A60 2/A3 |      |             |            | MAGNETIC HOLD OPENS                                    |
| 140A      | (1)         | 3'-0" | 6'-8"        | 2"     | G    | WD  | HM2   | HM        | A60 2/B4 | A60 2/B2 |          |      |             |            |  |
| 140B      | (1)         | 3'-0" | 6'-8"        | 2"     | F    | WD  | HM1   | HM        | A60 2/B4 | A60 2/B2 |          |      |             |            |  |
| 140C      | (1)         | 3'-0" | 6'-8"        | 2"     | G    | WD  | HM2   | HM        | A60 2/B4 | A60 2/B2 |          |      |             |            |  |
| 140D      | (1)         | 3'-0" | 6'-8"        | 2"     | G    | WD  | HM2   | HM        | A60 2/B4 | A60 2/B2 |          |      |             |            |  |
| 140E      | (1)         | 3'-0" | 6'-8"        | 2"     | G    | WD  | HM2   | HM        | A60 2/B4 | A60 2/B2 |          |      |             |            |  |
| 140F      | (1)         | 3'-0" | 6'-8"        | 2"     | G    | WD  | HM2   | HM        | A60 2/B4 | A60 2/B2 |          |      |             |            |  |
| 140M      | (2)         | 4'-0" | 4'-0"        | 7'-0"  | 2"   | F   | WD    | HM1       | HM       | A60 2/B4 | A60 2/B2 |      |             |            | (BASE BID) RELOCATED IN ADDENDUM #1                    |
| 141       | (1)         | 3'-0" | 6'-8"        | 2"     | G    | WD  | HM2   | HM        | A60 2/B4 | A60 2/B2 |          |      |             |            |  |
| 141A      | (1)         | 3'-0" | 6'-8"        | 2"     | G    | WD  | HM2   | HM        | A60 2/B4 | A60 2/B2 |          |      |             |            |  |
| 142A      | (1)         | 3'-0" | 6'-8"        | 2"     | G    | WD  | AL5   | AL        | A60 2/A4 | A60 2/A3 |          |      |             |            | MAGNETIC HOLD OPENS                                    |
| 142B      | (1)         | 3'-0" | 6'-8"        | 2"     | N    | WD  | HM1   | HM        | A60 2/A4 | A60 2/A3 |          |      |             |            |  |
| 142C      | (1)         | 3'-0" | 6'-8"        | 2"     | F    | WD  | HM1   | HM        | A60 2/B4 | A60 2/B2 |          |      |             |            |  |
| 142D      | (1)         | 3'-0" | 6'-8"        | 2"     | F    | WD  | HM1   | HM        | A60 2/B4 | A60 2/B2 |          |      |             |            |  |
| 142F      | (1)         | 3'-0" | 6'-8"        | 2"     | F    | WD  | EXG   | WD        | N/A      | N/A      |          |      |             |            | EXISTING DOOR AND FRAME. NEW HARDWARE. -PAINT          |
| 142G      | (1)         | 3'-0" | 6'-8"        | 2"     | F    | WD  | EXG   | HM        | N/A      | N/A      |          |      |             |            | EXISTING DOOR AND FRAME. -PAINT                        |
| 142S      | (1)         | 3'-0" | 6'-8"        | 2"     | F    | WD  | EXG   | HM        | N/A      | N/A      |          |      |             |            | EXISTING DOOR AND FRAME. NEW HARDWARE. -PAINT          |
| 143       | (1)         | 3'-0" | 6'-8"        | 2"     | F    | WD  | HM1   | HM        | A60 2/B4 | A60 2/B2 |          |      |             |            |  |
| 198       | (1)         | 3'-0" | 6'-8"        | 2"     | F    | WD  | EXG   | HM        | N/A      | N/A      |          |      |             |            | EXISTING DOOR AND FRAME. -PAINT                        |

**BORROWED LITE SCHEDULE - LUTHER BONNEY**

| No.       | Level     | SIZE  |      | FRAME     |               |          |          |  | REMARKS |   |
|-----------|-----------|-------|------|-----------|---------------|----------|----------|--|---------|---|
|           |           | WIDTH | TYPE | MAT / FIN | FRAME DETAILS |          |          |  |         |   |
|           |           |       |      |           | SILL          | JAMB     | HEAD     |  |         |   |
| 1ST FLOOR |           |       |      |           |               |          |          |  |         |   |
| BL136A    | 1ST FLOOR | 4'-0" | AL5  | AL        | A60 2/A2      | A60 2/A3 | A60 2/A4 |  |         | RELOCATED IN ISSUED FOR PERMIT SUBMISSION |
| BL137     | 1ST FLOOR | 4'-0" | AL6  | HM        | A60 2/A2      | A60 2/A3 | A60 2/A4 |  |         |   |
| BL137K    | 1ST FLOOR | 4'-0" | AL6  | HM        | A60 2/A2      | A60 2/A3 | A60 2/A4 |  |         |   |
| BL137L    | 1ST FLOOR | 4'-0" | AL6  | HM        | A60 2/A2      | A60 2/A3 | A60 2/A4 |  |         |   |
| BL137M    | 1ST FLOOR | 4'-0" | AL6  | AL        | A60 2/A2      | A60 2/A3 | A60 2/A4 |  |         |   |
| BL138     | 1ST FLOOR | 4'-0" | HM3  | HM        | A60 2/C1      | A60 2/B2 | A60 2/B4 |  |         |   |
| BL138A    | 1ST FLOOR | 4'-0" | HM3  | HM        | A60 2/C1      | A60 2/B2 | A60 2/B4 |  |         |   |
| BL140A    | 1ST FLOOR | 3'-4" | AL1  | AL        | A60 2/A1      | A60 2/A3 | A60 2/A4 |  |         |   |
| BL140B    | 1ST FLOOR | 3'-4" | AL1  | AL        | A60 2/A1      | A60 2/A3 | A60 2/A4 |  |         |   |
| BL140E    | 1ST FLOOR | 4'-0" | AL6  | AL        | A60 2/A1      | A60 2/A3 | A60 2/A4 |  |         |   |
| BL142     | 1ST FLOOR | 4'-0" | HM3  | HM        | A60 2/C1      | A60 2/B2 | A60 2/B4 |  |         |   |


**DOOR AND FRAME - GLICKMAN**

| No.       | DOOR PANELS |       |        |       |      |     | FRAME |           |             |          |          |      | FIRE RATING | STC RATING | REMARKS |
|-----------|-------------|-------|--------|-------|------|-----|-------|-----------|-------------|----------|----------|------|-------------|------------|---------|
|           | PANEL SIZE  |       |        |       | TYPE | MAT | TYPE  | MAT / FIN | DETAILS     |          |          |      |             |            |         |
|           | PANELS      | WIDTH | HEIGHT | THICK |      |     |       |           | LEAF 2 TYPE | HEAD     | JAMB     | SILL |             |            |         |
| 3RD FLOOR |             |       |        |       |      |     |       |           |             |          |          |      |             |            |         |
| 302       | (1)         | 3'-0" | 6'-8"  | 2"    | G    | WD  | AL7   | AL        | A60 2/A4    | A60 2/A3 | A60 2/A1 |      |             |            |         |
| 303       | (1)         | 3'-0" | 6'-8"  | 2"    | G    | WD  | AL7   | AL        | A60 2/A4    | A60 2/A3 | A60 2/A1 |      |             |            |         |
| 304       | (1)         | 3'-0" | 6'-8"  | 2"    | G    | WD  | AL7   | AL        | A60 2/A4    | A60 2/A3 | A60 2/A1 |      |             |            |         |
| 305       | (1)         | 3'-0" | 6'-8"  | 2"    | G    | WD  | AL7   | AL        | A60 2/A4    | A60 2/A3 | A60 2/A1 |      |             |            |         |

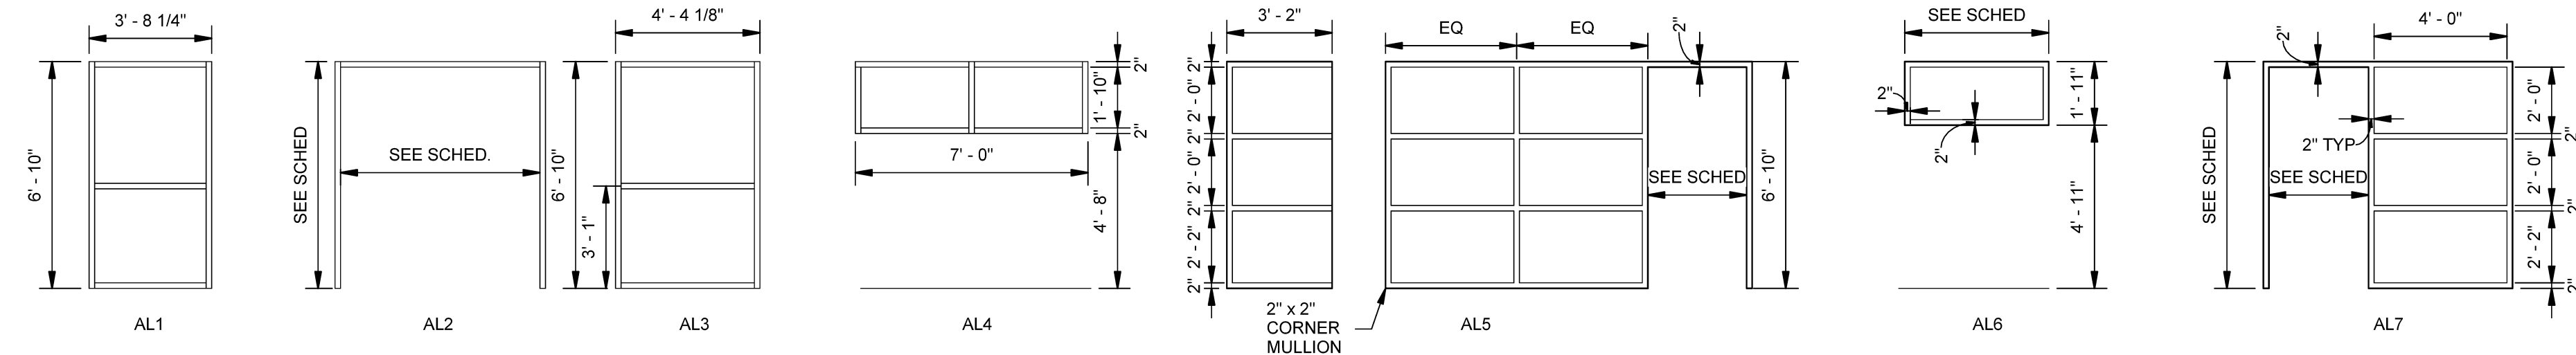

- GENERAL NOTES:  
 1. HEADS, JAMBS AND MULLIONS SHALL BE 2" UNLESS NOTED  
 OTHERWISE.  
 2. BASES OF ALUM SIDELITES SHALL BE 2" UNLESS NOTED OTHERWISE.  
 3. ALL GLAZING SHALL BE TEMPERED.


**B1 ALUMINUM STOREFRONT FRAME TYPES**  
 SCALE: 1/4" = 1'-0"

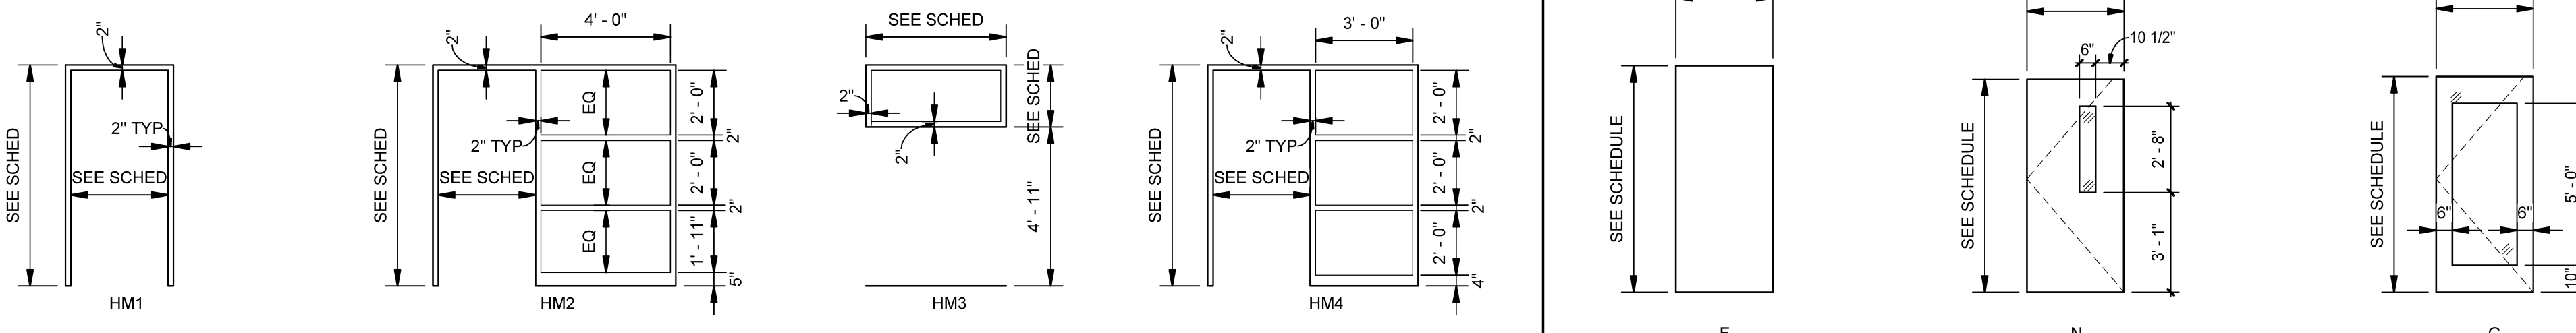

- GENERAL NOTES:  
 1. HEADS, JAMBS AND MULLIONS SHALL BE 2" UNLESS NOTED OTHERWISE.  
 2. BASES OF SIDELITES SHALL BE 6" UNLESS NOTED OTHERWISE.  
 3. ALL GLAZING WITHIN HM FRAMES FOR DOORS INCLUDING TRANSOMS SHALL BE TEMPERED.

**A1 HOLLOW METAL FRAME TYPES**  
 SCALE: 1/4" = 1'-0"

**A4 DOOR TYPES**  
 SCALE: 1/4" = 1'-0"

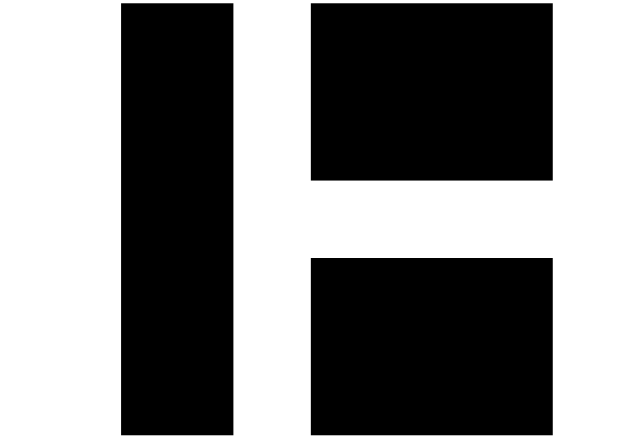

**HARRIMAN**

AUBURN PORTLAND MANCHESTER


UNIVERSITY OF  
 SOUTHERN MAINE  
 DEPARTMENT  
 REORGANIZATION  
 PROJECT 2015-011

PORTLAND, MAINE

Harriman Project No. 15457

Key Plan


Proj North

 

True North



| Issues and Revisions |          |                   |
|----------------------|----------|-------------------|
| Mark                 | Date     | Description       |
| -                    | 07-09-15 | 75% REVIEW        |
| -                    | 07-23-15 | 100% REVIEW       |
| -                    | 08-03-15 | OWNER REVIEW      |
| -                    | 08-10-15 | ISSUED FOR BID    |
| 1                    | 09-25-15 | ISSUED FOR PERMIT |

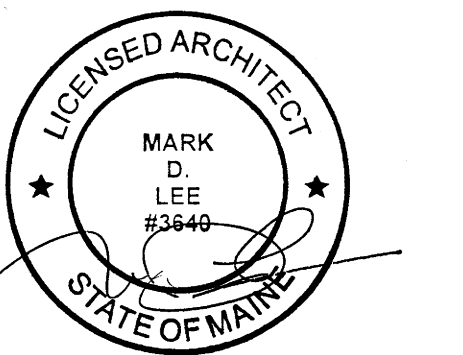

Drawing Scales  
 1/4" = 1'-0"

PA / PE: MDL © 2015  
 Drawn By: ERP Harriman Associates

**DOOR SCHEDULE AND  
 DETAILS**

**A60.1**