



1 ENLARGED LECTURE HALL FLOOR PLAN
 AE101 SCALE: 1/4"=1'-0"
 PLAN NORTH

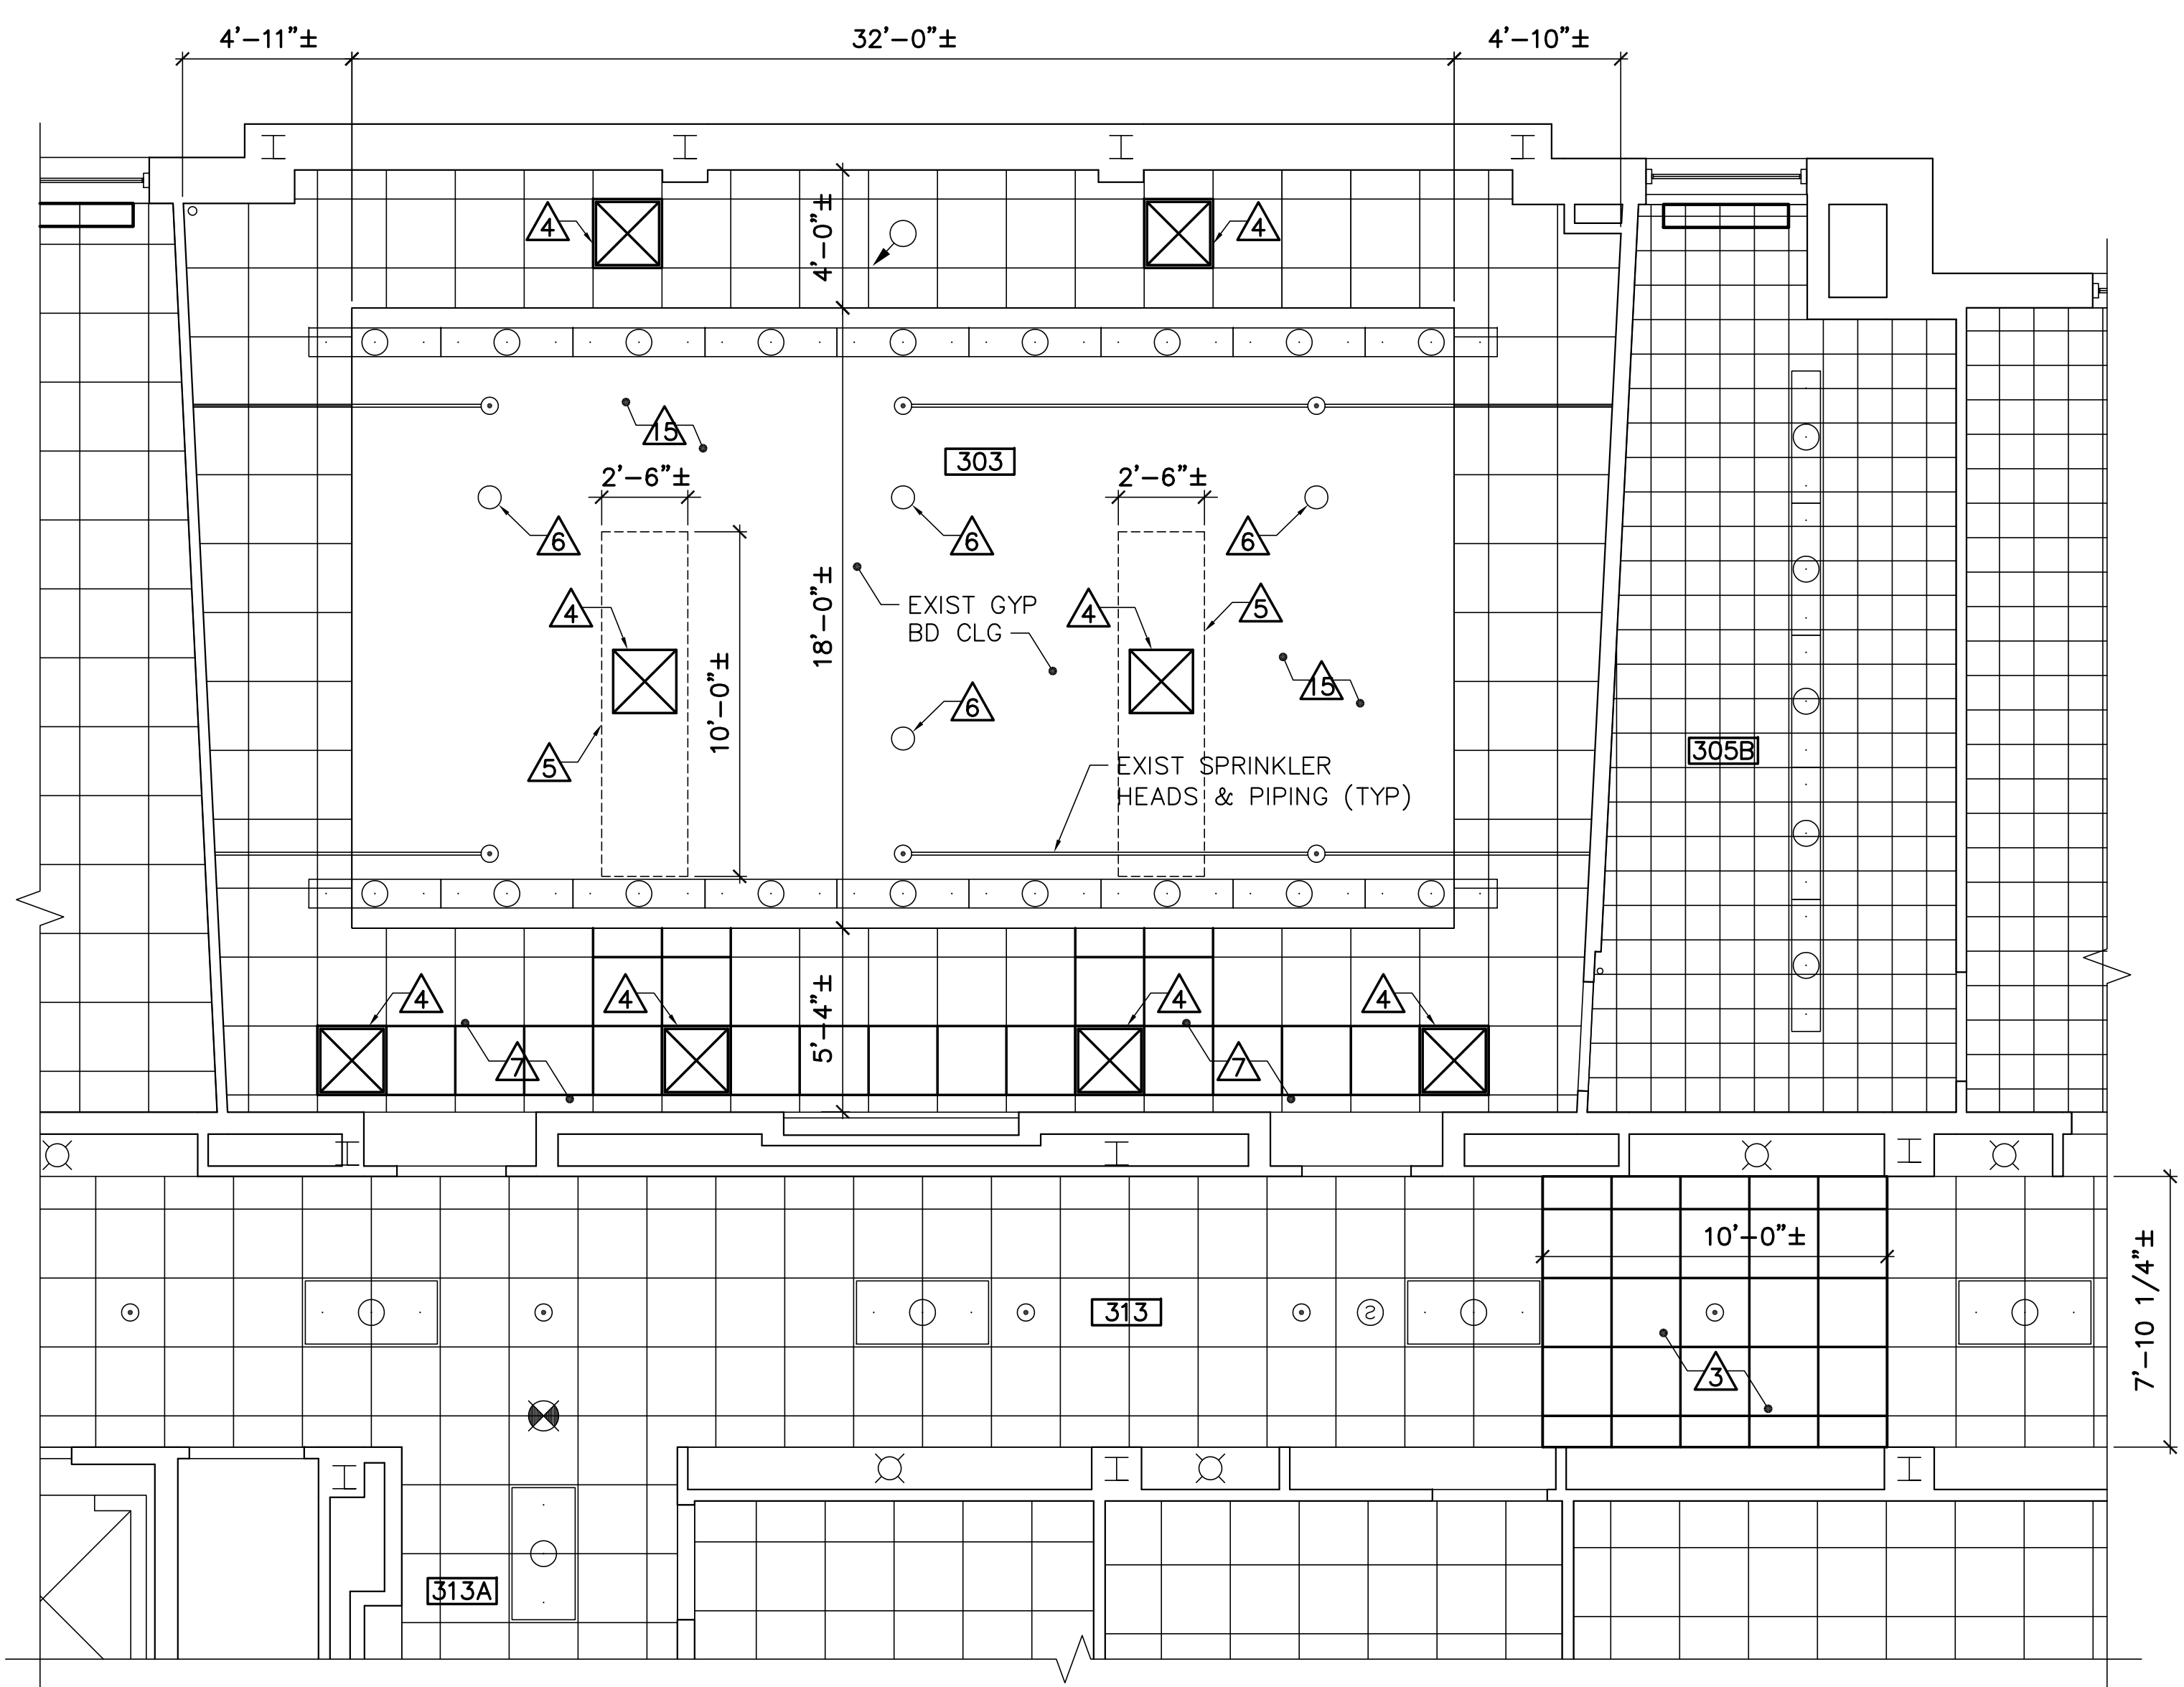

2 ENLARGED LECTURE HALL REFLECTED CEILING PLAN
 AE101 SCALE: 1/4"=1'-0"
 PLAN NORTH

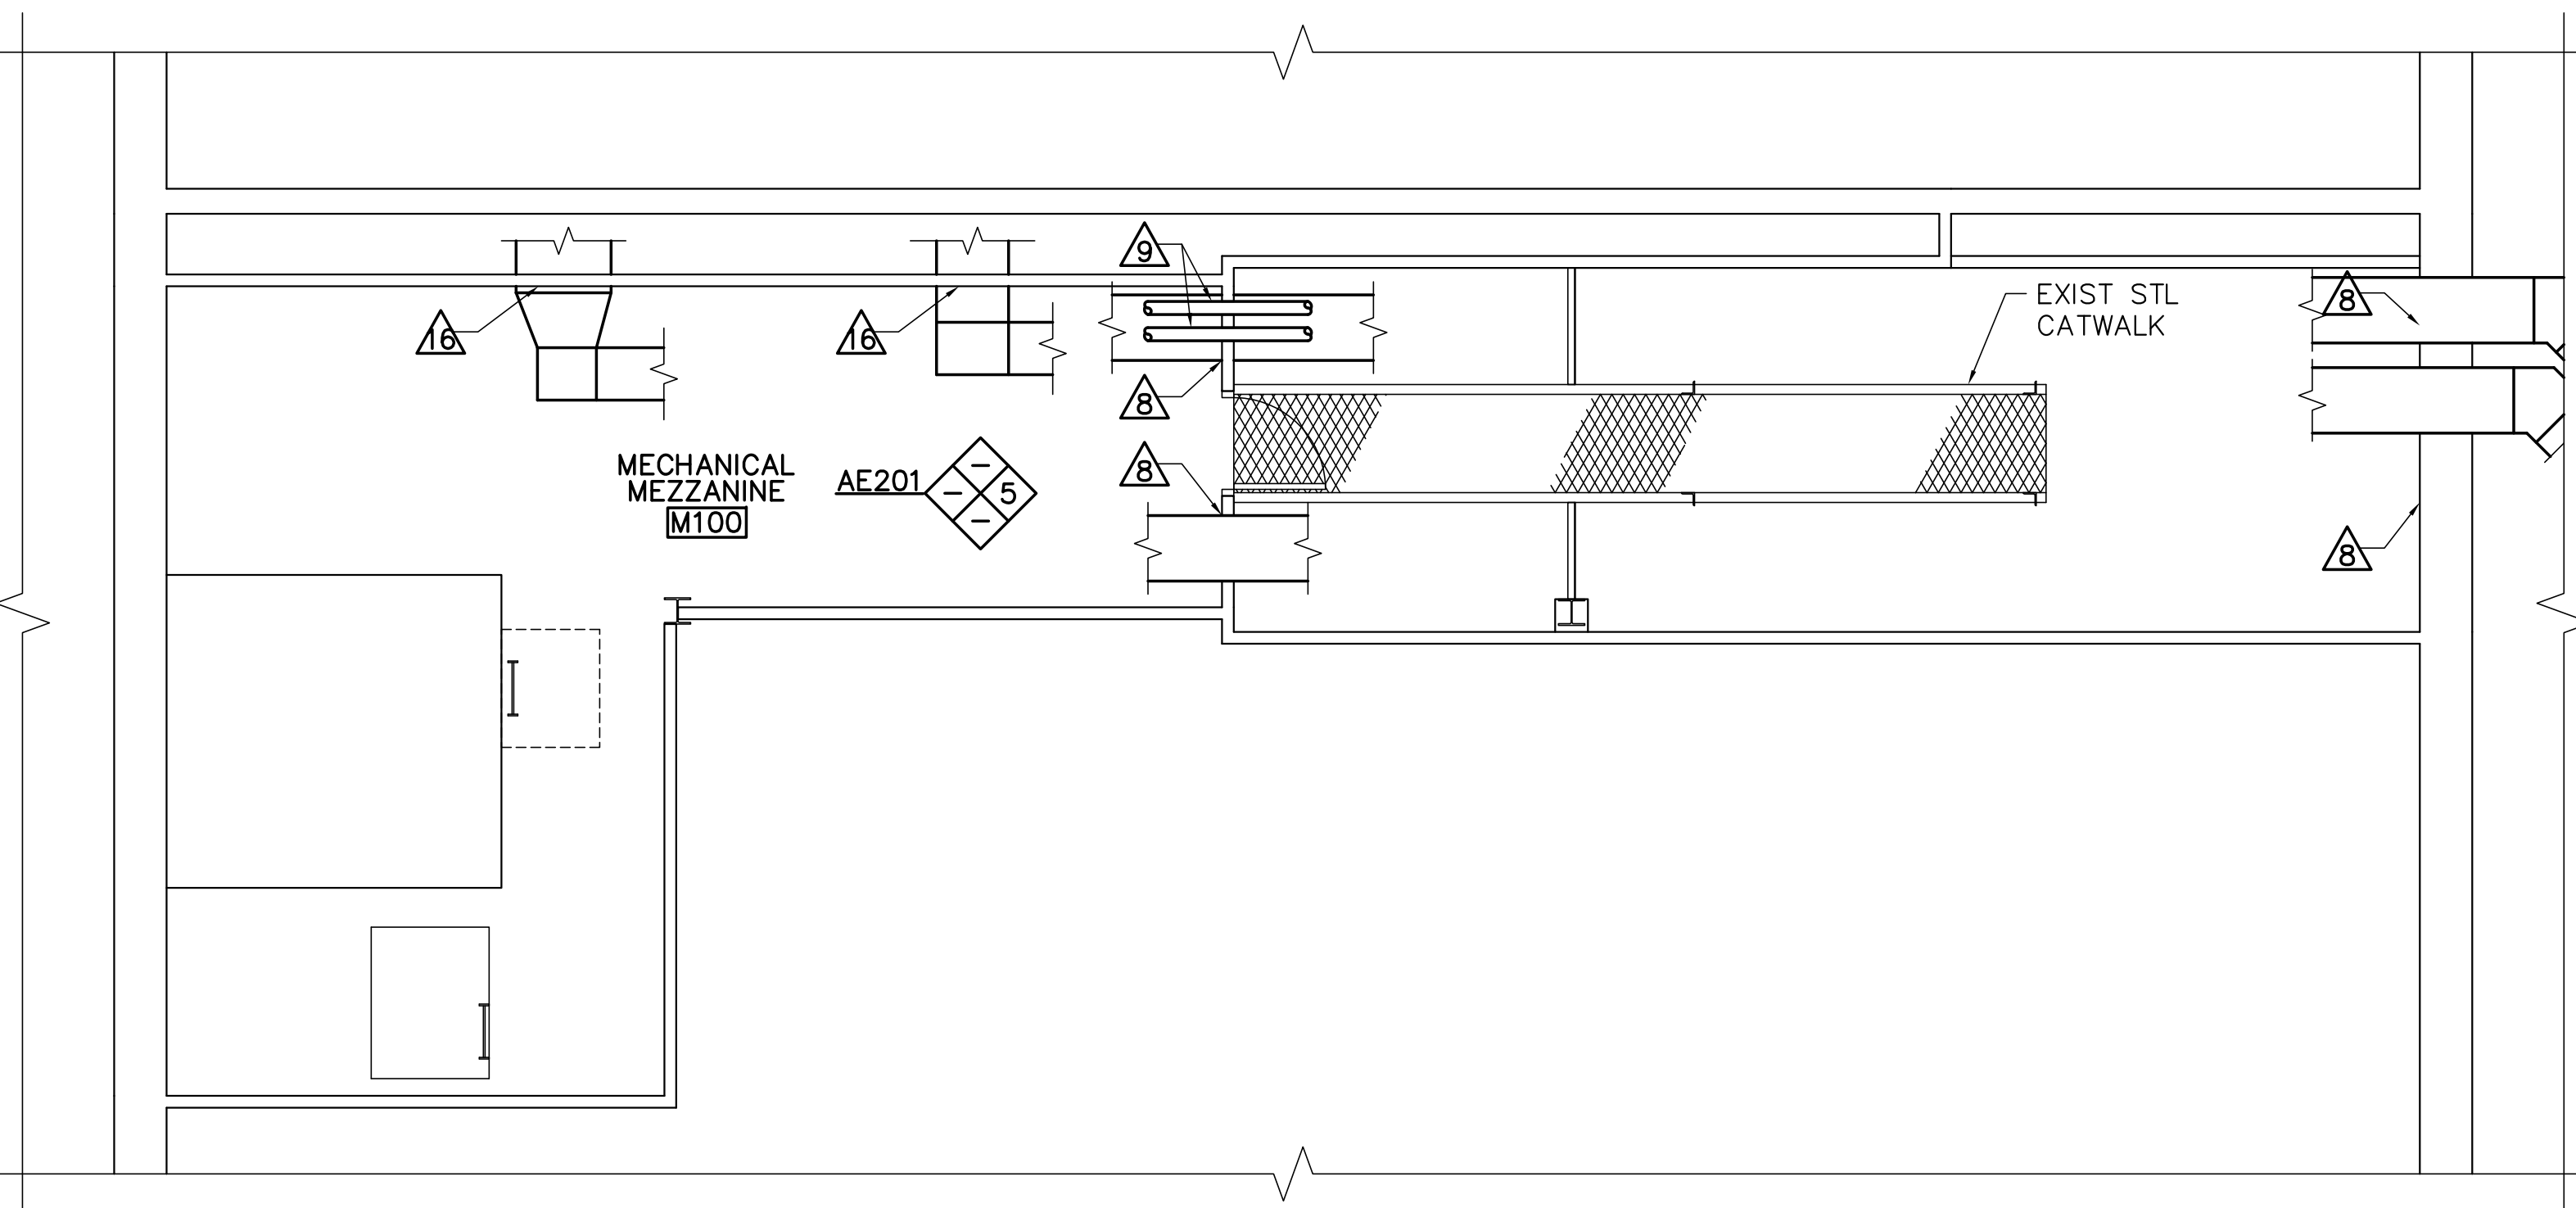




3 ENLARGED MECHANICAL MEZZANINE FLOOR PLAN
 AE101 SCALE: 1/4"=1'-0"
 PLAN NORTH

KEYNOTES (THIS SHEET ONLY)

- 1 3-5/8" METAL STUDS HALF-WALL PARTITION. SEE DETAIL 5/AE201.
- 2 CARPET FLOORING AT STAIR TREADS AND RISERS.
- 3 REINSTALL EXISTING ACOUSTICAL CEILING PANELS AND SUSPENSION SYSTEM WHEN INSTALLATION OF MECHANICAL DUCT WORK IS COMPLETE. COORDINATE WITH MECHANICAL DRAWINGS. REPLACE DAMAGED PANELS TO MATCH EXISTING.
- 4 MECHANICAL DIFFUSER.
- 5 PATCH EXISTING GYPSUM BOARD CEILING WHEN MECHANICAL DUCT WORK IS COMPLETED. COORDINATE WITH MECHANICAL DRAWINGS. FASTEN TO EXISTING FRAMING AND METAL BRIDGING.
- 6 PATCH EXISTING GYPSUM BOARD CEILING AT REMOVED CEILING FAN LOCATIONS. FASTEN TO EXISTING FRAMING AND METAL BRIDGING.
- 7 REINSTALL EXISTING ACOUSTICAL CEILING PANELS IN EXISTING SUSPENSION SYSTEM. REPLACE DAMAGED PANELS TO MATCH EXISTING.
- 8 INSULATED MECHANICAL DUCT. COORDINATE WITH MECHANICAL DRAWINGS. PROVIDE STEEL LINTELS IN MASONRY OPENINGS. COORDINATE WITH STRUCTURAL DRAWINGS.
- 9 INSULATED MECHANICAL PIPING. COORDINATE WITH MECHANICAL DRAWINGS.
- 10 GRIND STEEL PIPE SMOOTH AND FILL HOLE WITH NON-SHRINK GROUT.
- 11 PAINT EXISTING CMU WALL.
- 12 APPLY EPOXY FLOOR FINISH TO EXISTING CONCRETE RISERS/PLATFORM. BASIS-OF-DESIGN PRODUCT "MACRO POXY", SHERWIN WILLIAMS.
- 13 PATCH AND PAINT EXISTING GYPSUM BOARD PARTITION.
- 14 PAINT EXISTING HOLLOW METAL DOOR FRAME.
- 15 PAINT EXISTING GYPSUM BOARD CEILING.
- 16 PROVIDE GYPSUM BOARD PATCH AT REMOVED PLASTER CEILING. PROVIDE SEALANT AT DUCT PENETRATION.

GENERAL SHEET NOTES

1. COORDINATE REFLECTED CEILING PLAN WITH ELECTRICAL AND MECHANICAL DRAWINGS.
2. FINISH COLORS TO BE SELECTED BY OWNER.

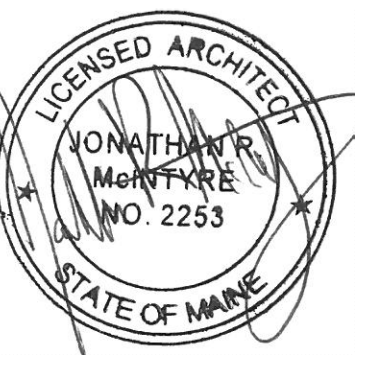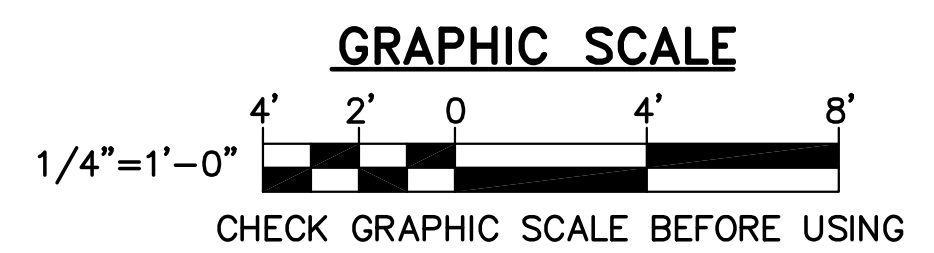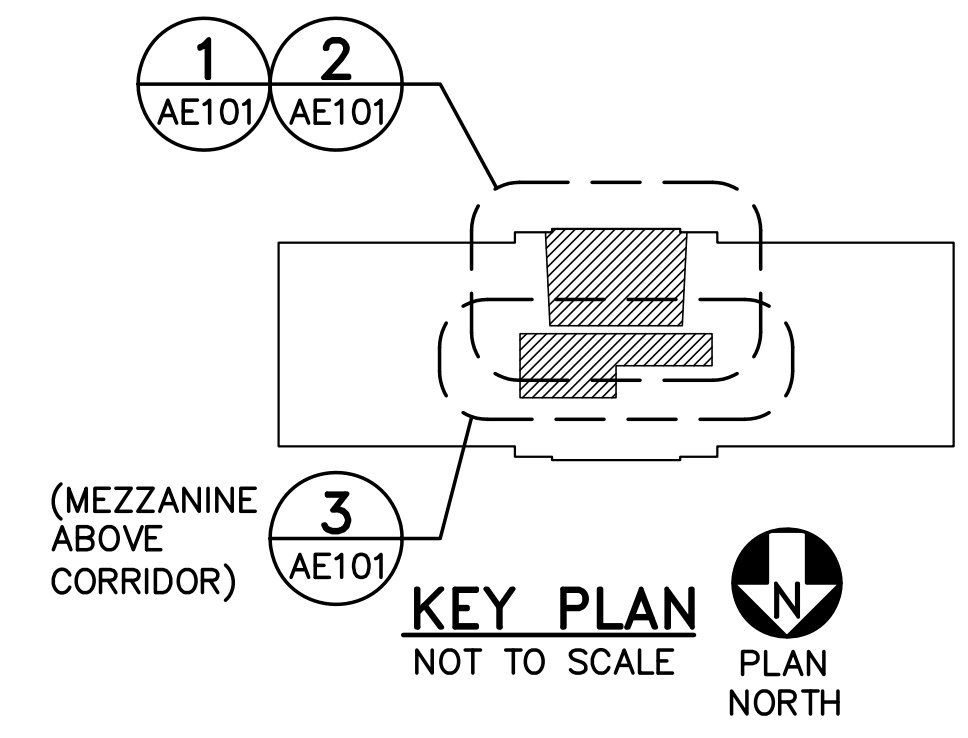

DESIGNED BY: JMC
 DRAWN BY: CRR
 CHECKED BY: JMC
 PROJECT: 21702.01

UNIVERSITY OF SOUTHERN MAINE
 COLLEGE OF EDUCATION AND
 HUMAN DEVELOPMENT
 Portland, ME 04104

LECTURE HALL RENOVATION
 AND UPGRADES
 PAYSON SMITH HALL
 96 Falmouth St., Portland, Maine

FLOOR PLANS

SCALE: AS NOTED
 DATE: 01-09-18
 DWG.: AE101
 SHEET: 6 OF 17