

OWNER REVIEW

NAME \_\_\_\_\_

DATE \_\_\_\_\_

NO.	DATE	DESCRIPTION
0	02/20/04	CONSTRUCTION

ISSUE LOG



1. COLORED CHANGE

UNIVERSITY OF SOUTHERN MAINE  
70 Falmouth Street  
Portland, Maine




**DEMOLITION PLANS**


SCALE 1/8" = 1'-0"  
DRAWN BY DAM  
CHECKED BY \_\_\_\_\_  
PROJ. ARCH./ENGR. EAP  
PROJ. MGR. RCH  
JOB NO. 03049.00  
© STUBBS, MAW & PREE ASSOCIATES, INC. 2003

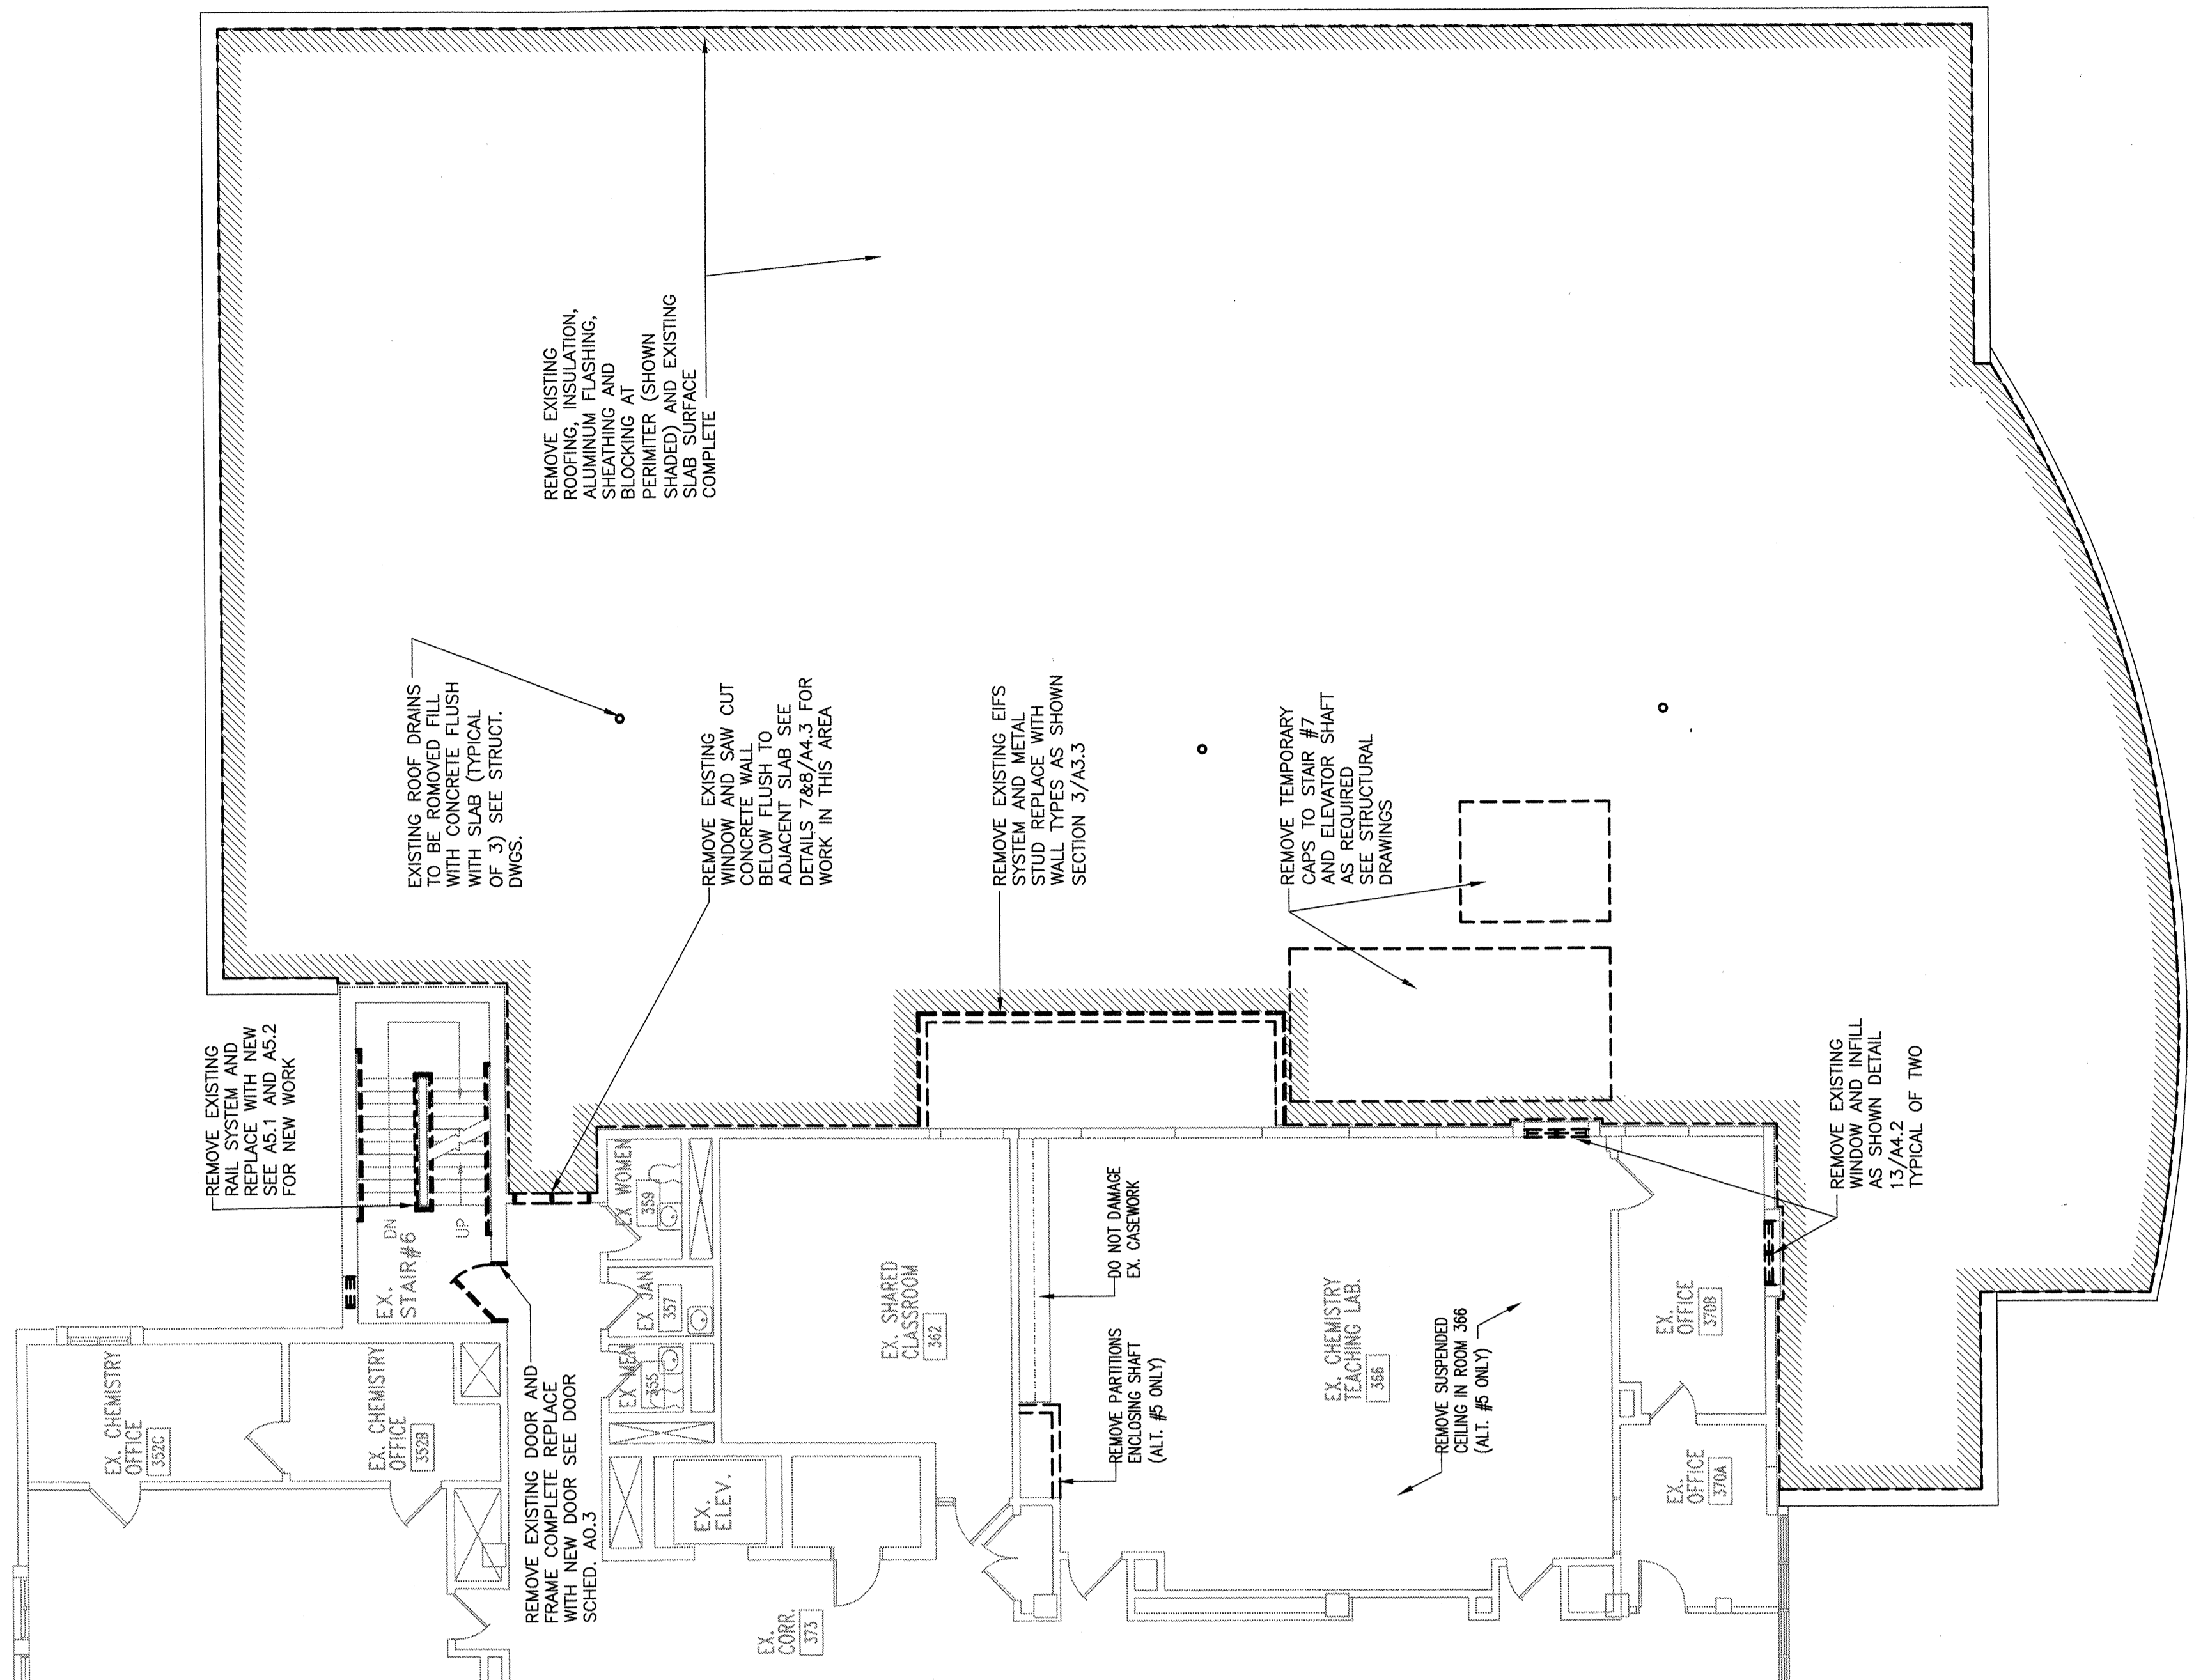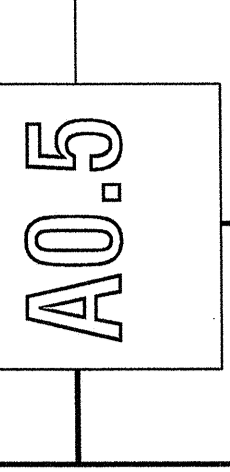

**1 DEMOLITION THIRD FLOOR PLAN**  
SCALE: 1/8" = 1'-0"

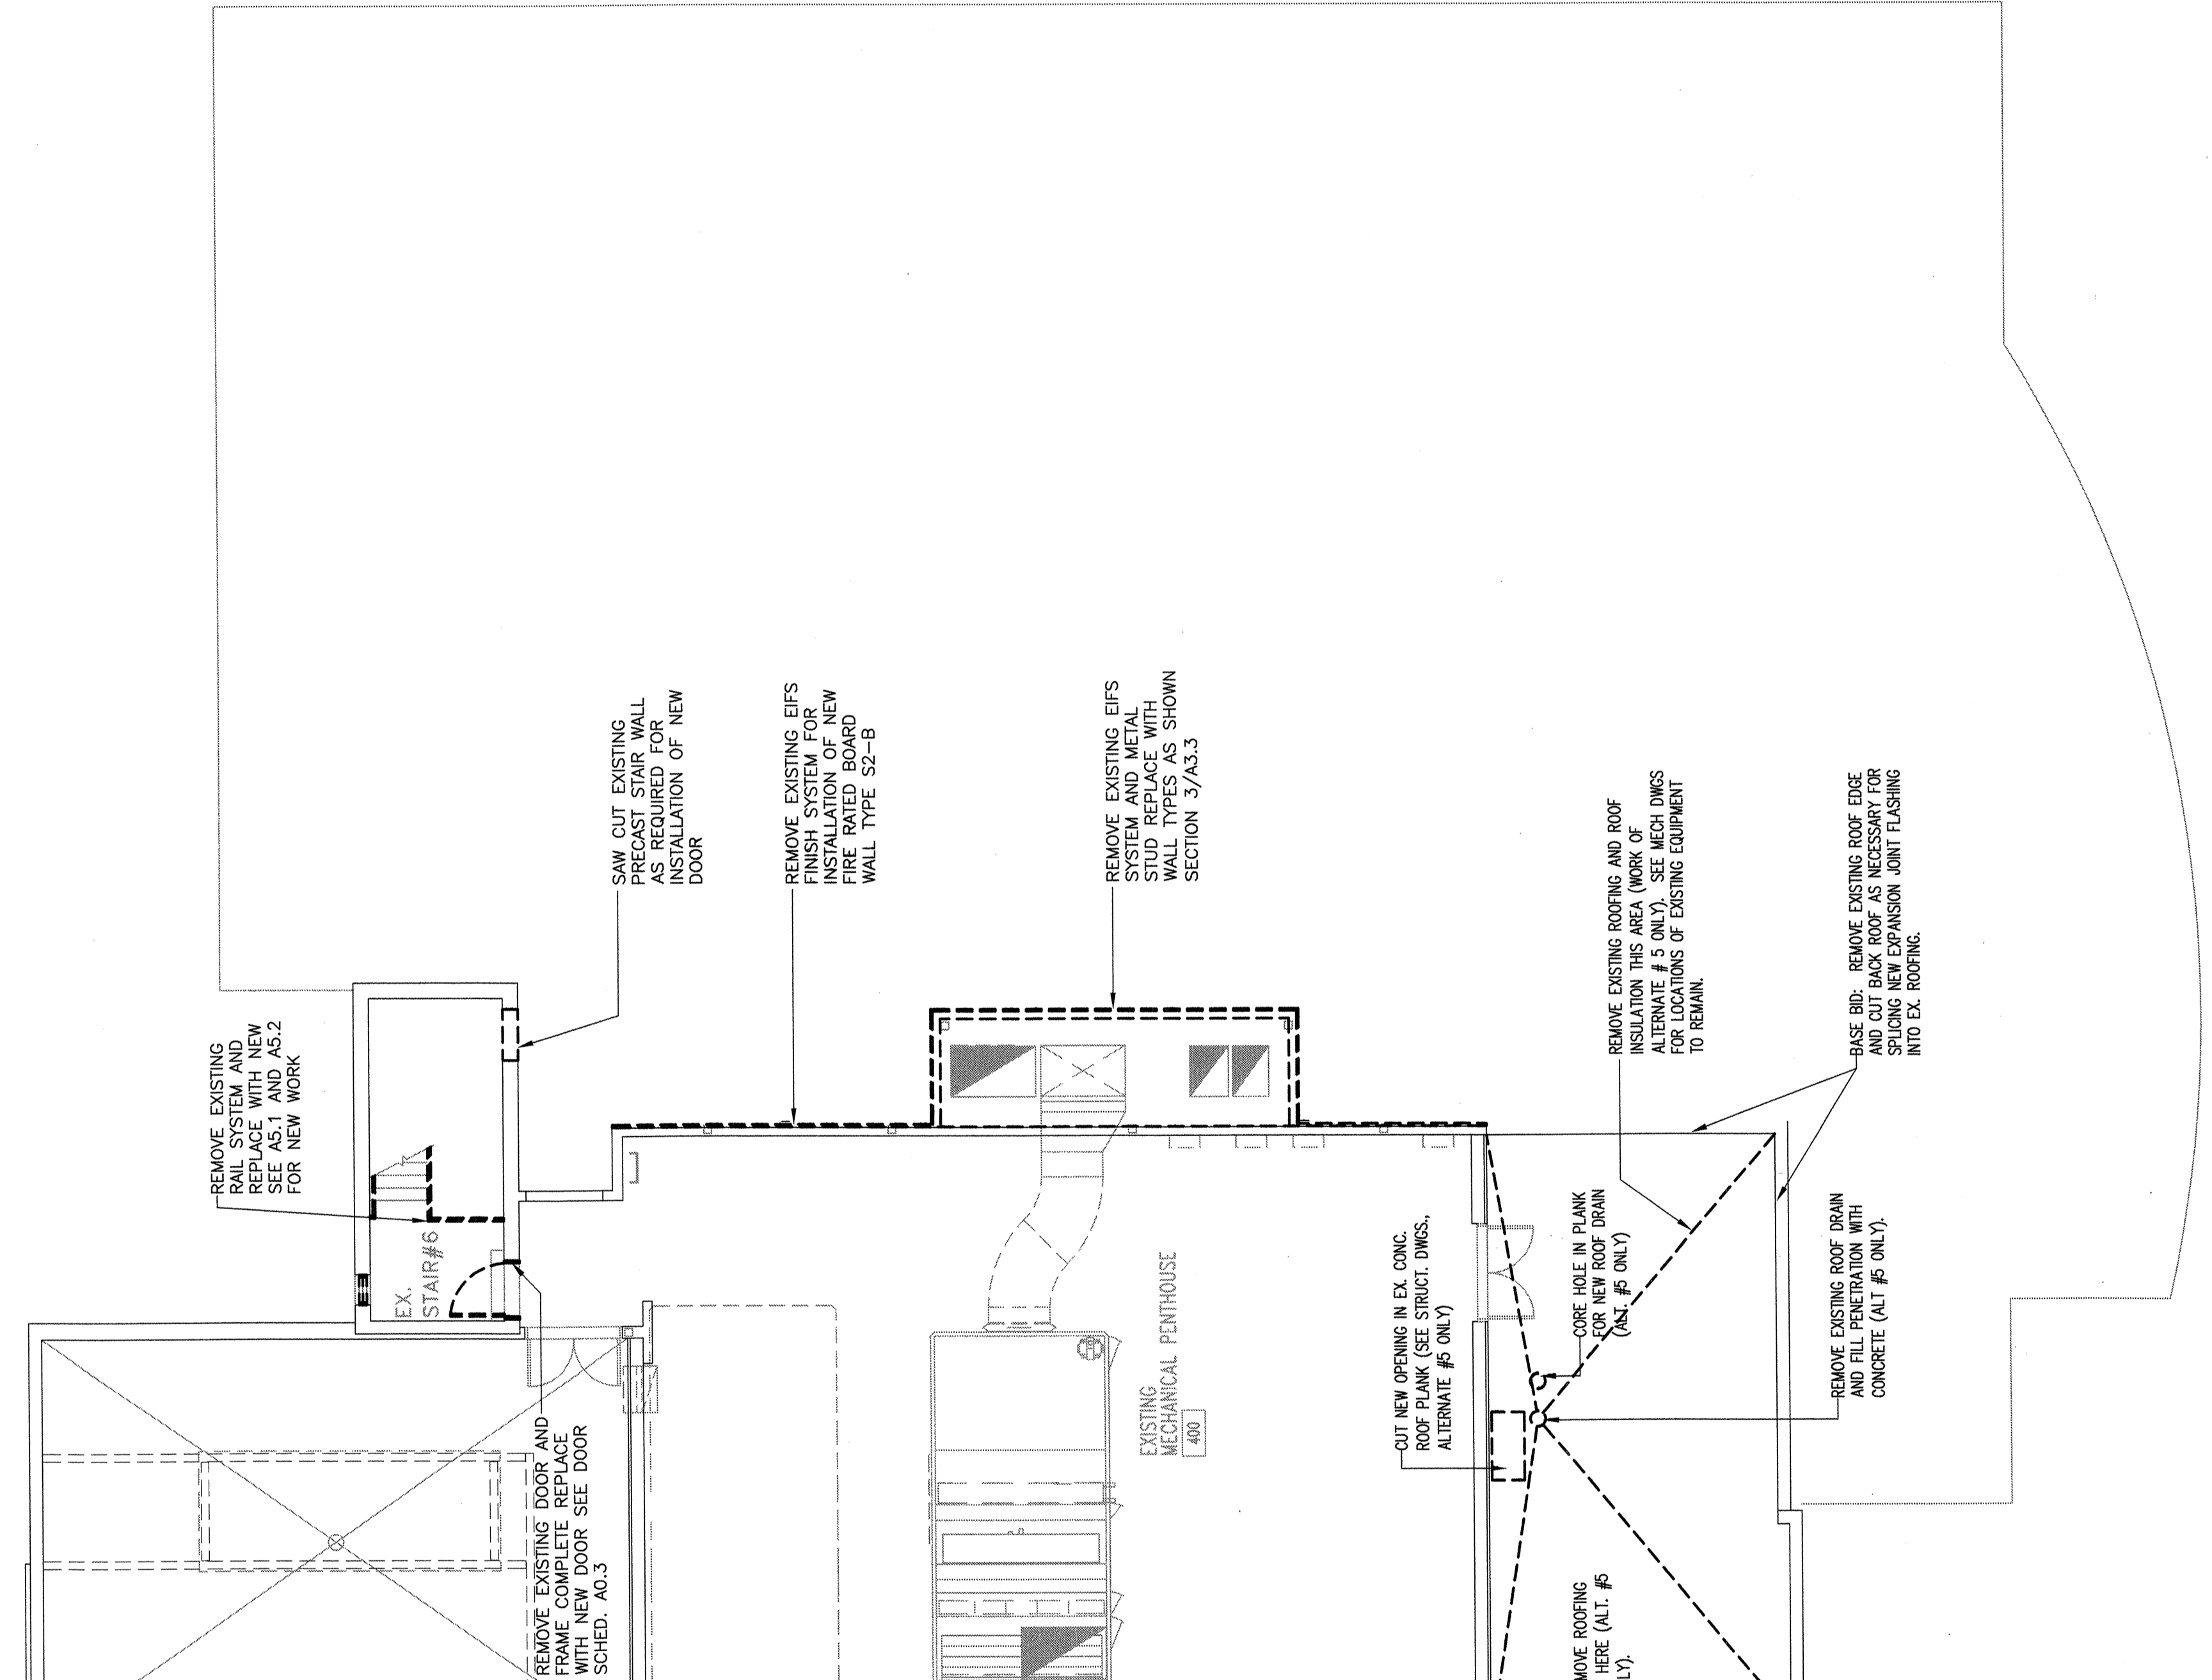

**2 DEMOLITION FOURTH FLOOR PLAN**  
SCALE: 1/8" = 1'-0"

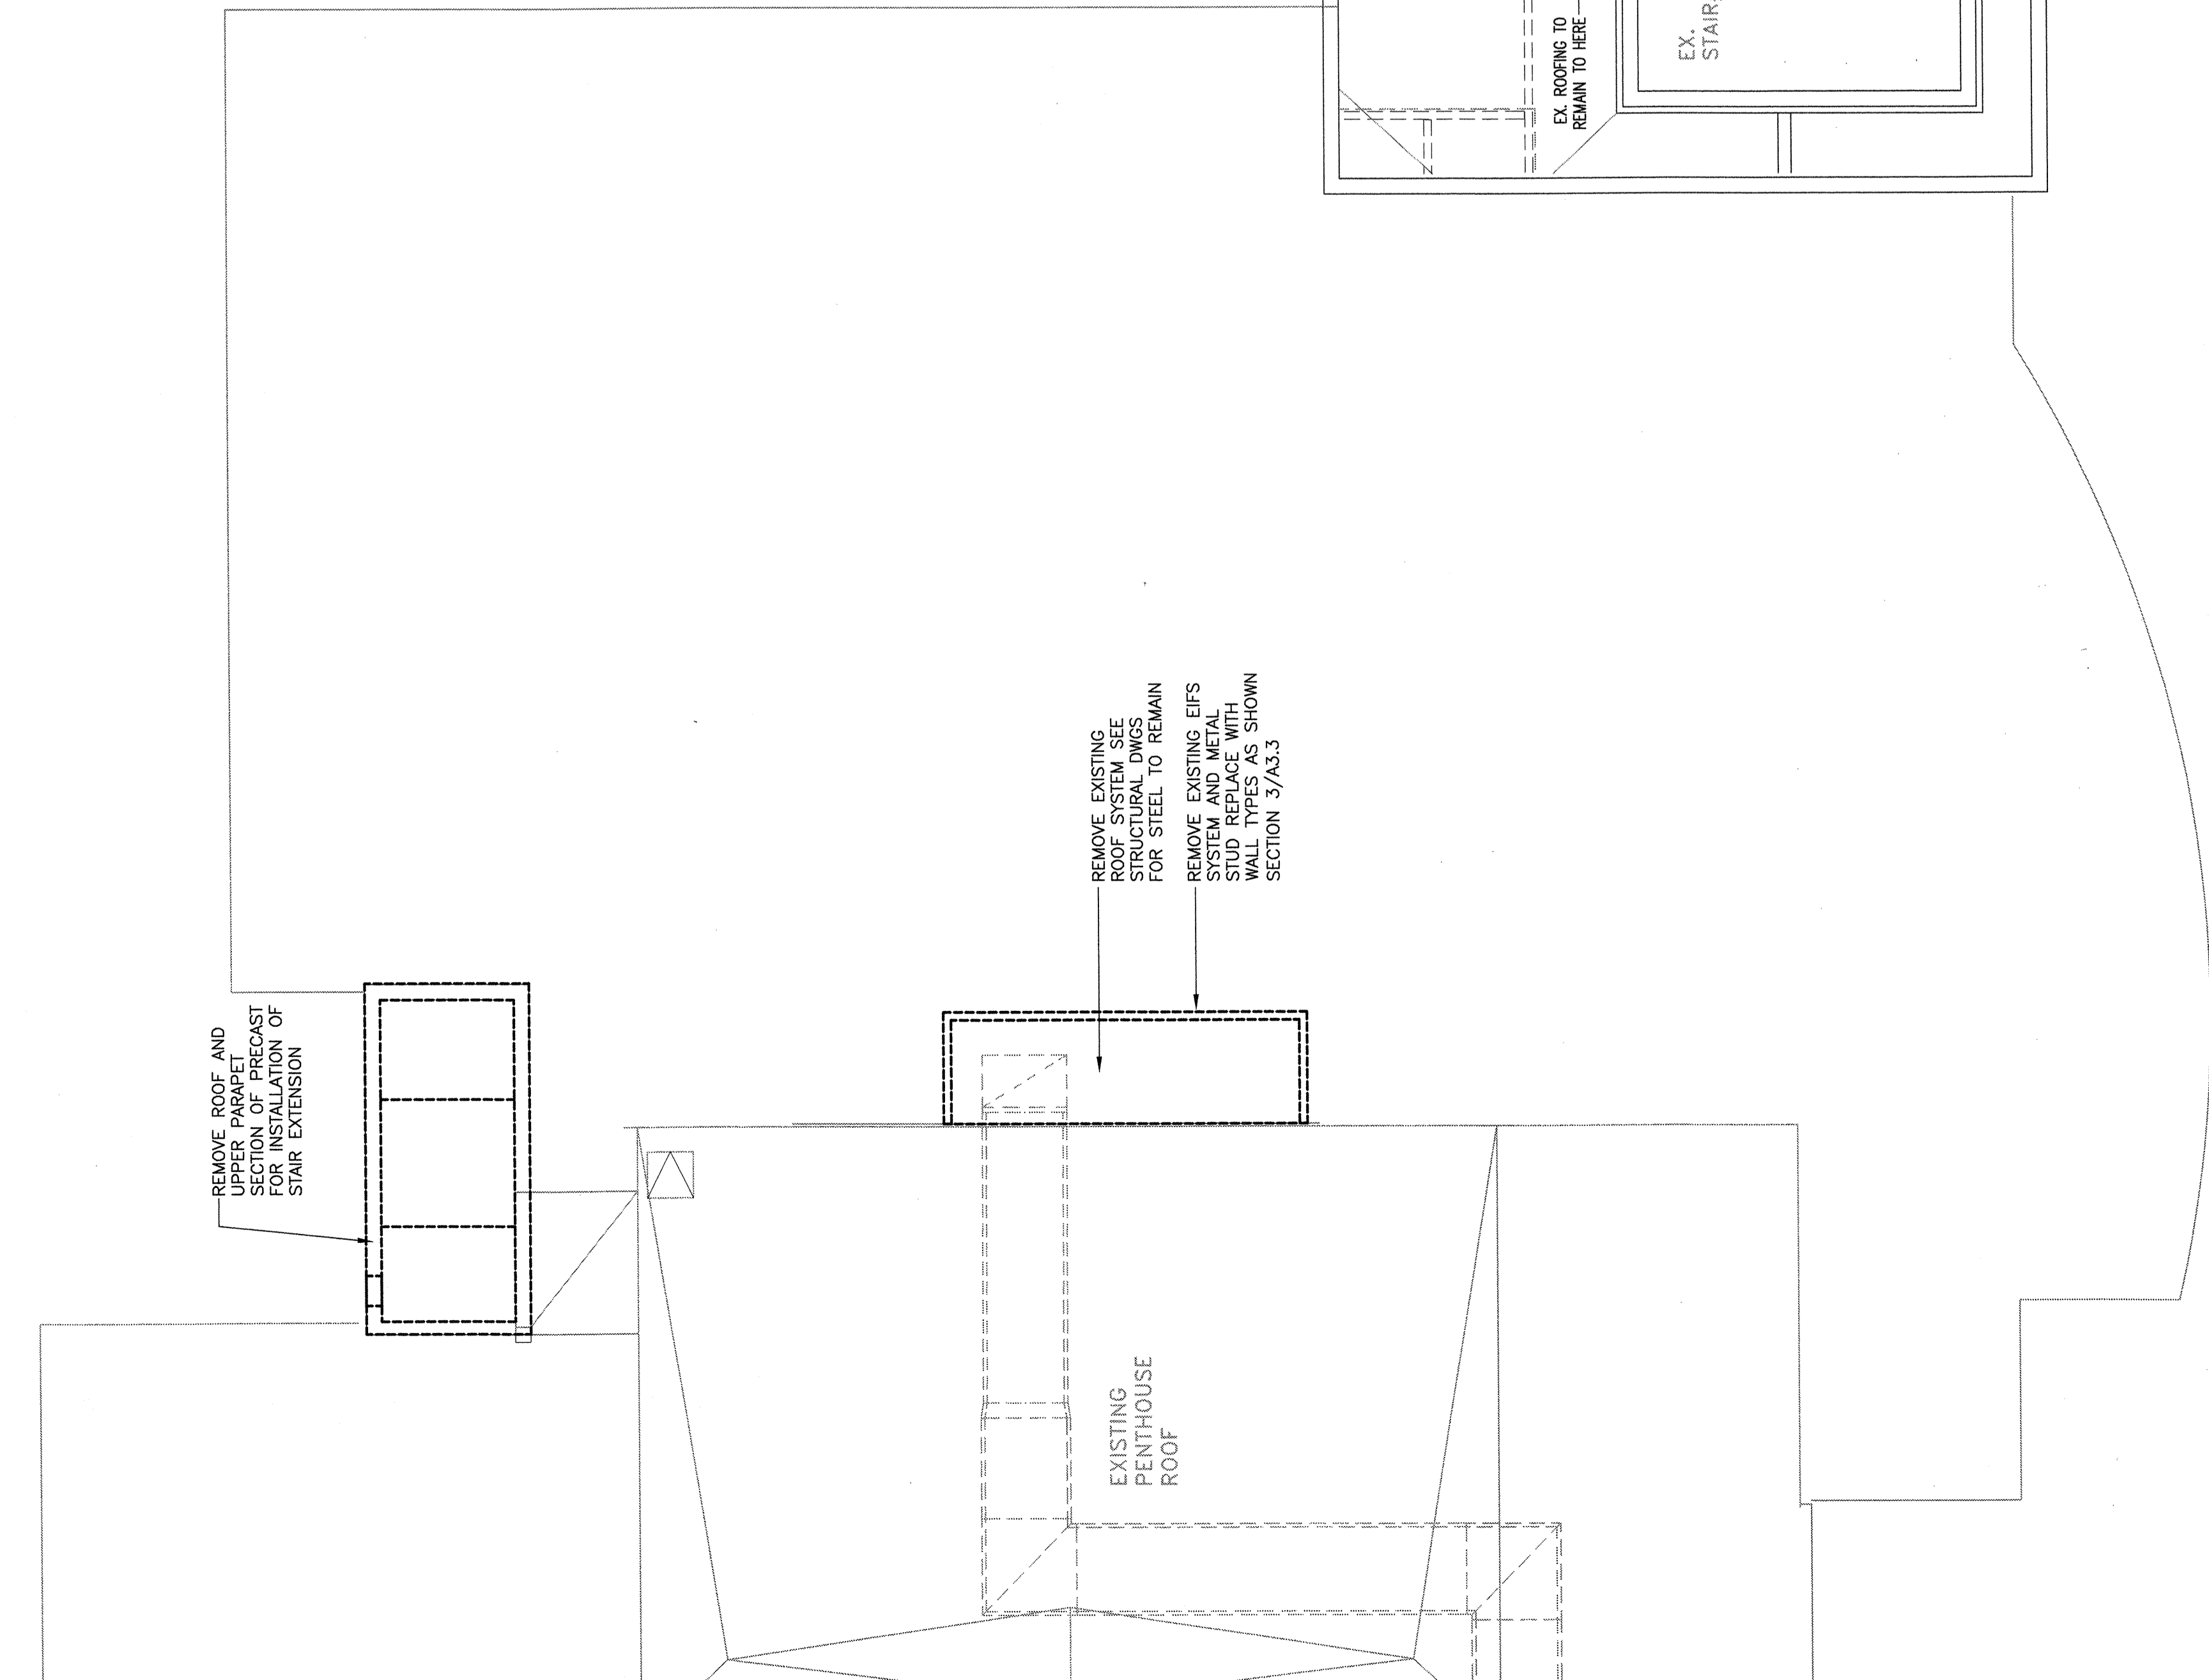

**3 DEMOLITION ROOF PLAN**  
SCALE: 1/8" = 1'-0"