


OWNER REVIEW		DATE	
NAME			

ISSUE LOG
 NO. DATE DESCRIPTION
 0 12/20/04 CONSTRUCTION
 1 04/18/05 CONSTRUCTION
 2 05/21/05 CONSTRUCTION
 3 07/27/05 CONSTRUCTION
 4 08/22/05 CONSTRUCTION
 5 09/27/05 CONSTRUCTION
 6 10/27/05 CONSTRUCTION
 7 11/27/05 CONSTRUCTION
 8 12/27/05 CONSTRUCTION
 9 01/27/06 CONSTRUCTION
 10 02/27/06 CONSTRUCTION
 11 03/27/06 CONSTRUCTION
 12 04/27/06 CONSTRUCTION
 13 05/27/06 CONSTRUCTION
 14 06/27/06 CONSTRUCTION
 15 07/27/06 CONSTRUCTION
 16 08/27/06 CONSTRUCTION
 17 09/27/06 CONSTRUCTION
 18 10/27/06 CONSTRUCTION
 19 11/27/06 CONSTRUCTION
 20 12/27/06 CONSTRUCTION
 21 01/27/07 CONSTRUCTION
 22 02/27/07 CONSTRUCTION

FIRST FLOOR PLAN

SCALE: 1/8" = 1'-0"
 DRAWN BY: DAM
 CHECKED BY:
 PROJ. ARCH. / ENGR. EAP
 PROJ. MGR. RCH
 JOB NO. 00049.00
 © SYMMES, MANIASSOS ASSOCIATES, INC. 2003

A1.1

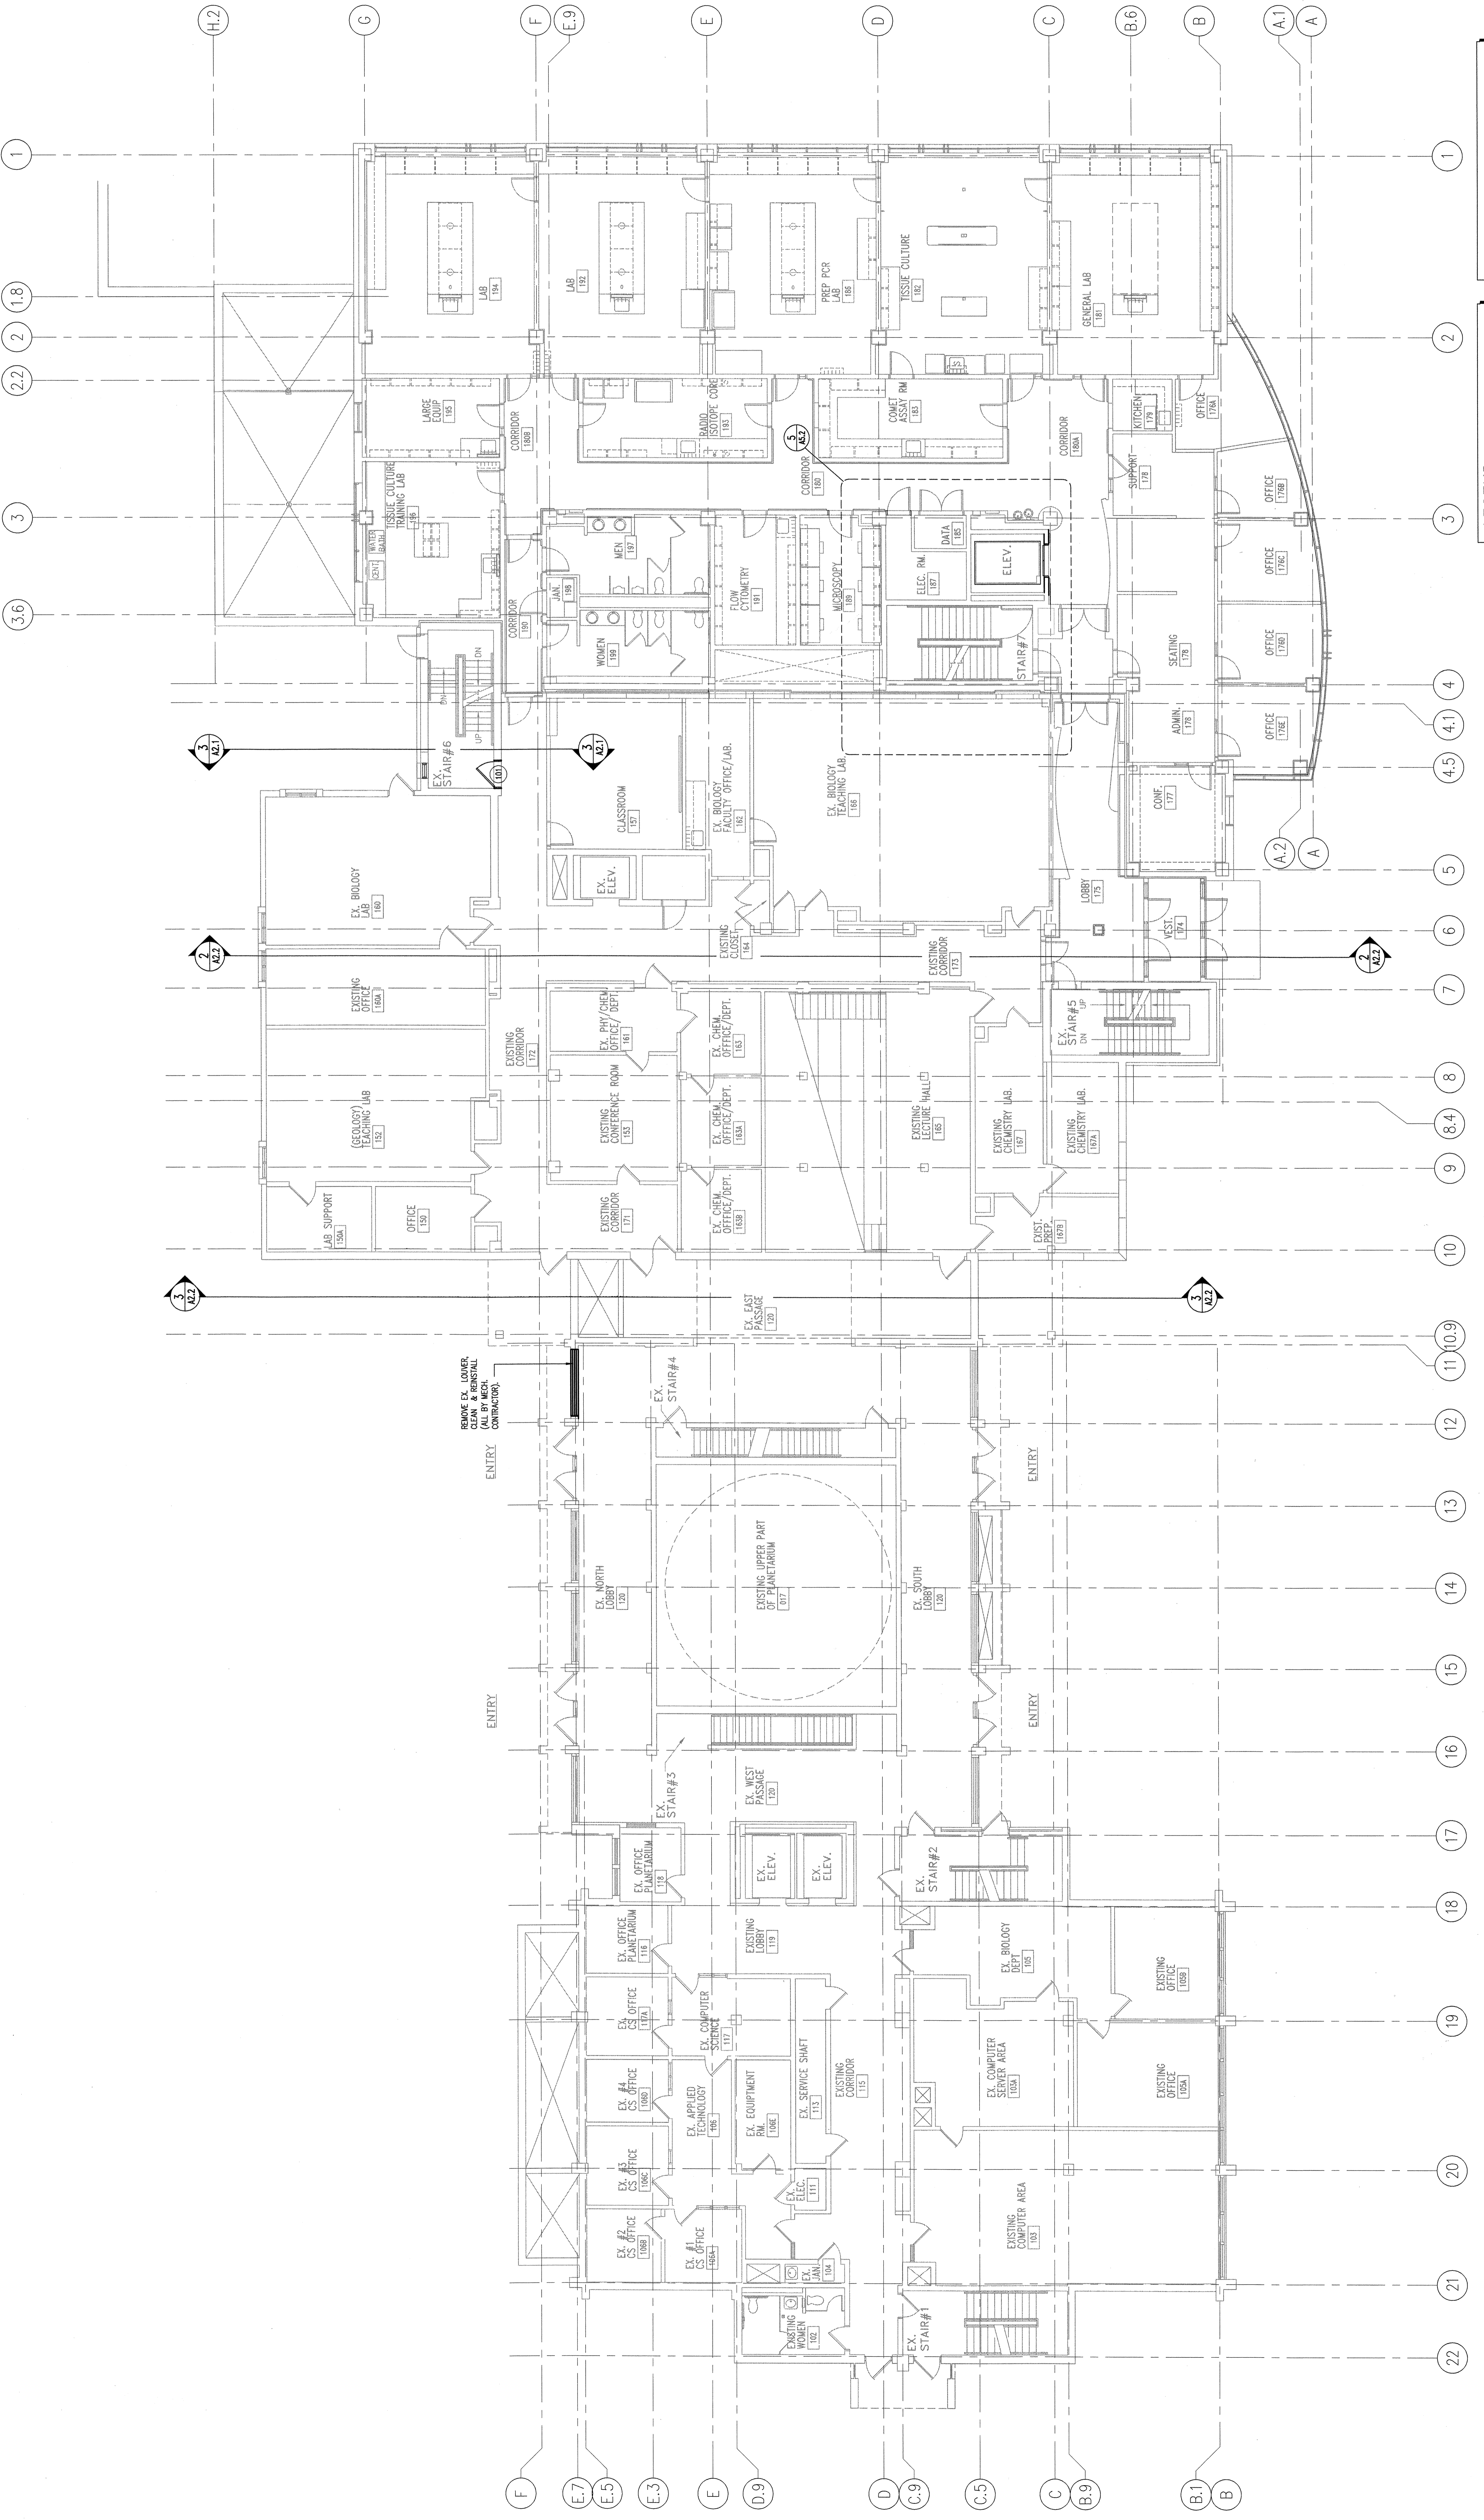

LEGEND

- (Solid line) EXISTING BUILDING
- (Dashed line) NEW CONSTRUCTION

NOTE: CONSTRUCTION SHOWN IS EXISTING EXCEPT FOR INDICATED ALTERATIONS.