


OWNER REVIEW
NAME _____ DATE _____



NO.	DATE	DESCRIPTION
1	5.12.24	REVISION 4
2	02.20.14	CONSTRUCTION
3		
4		
5		
6		
7		
8		
9		
10		
11		
12		
13		
14		
15		
16		
17		
18		
19		
20		
21		
22		

UNIVERSITY OF SOUTHERN MAINE
SCIENCE BUILDING RESEARCH WING EXPANSION
Portland, Maine

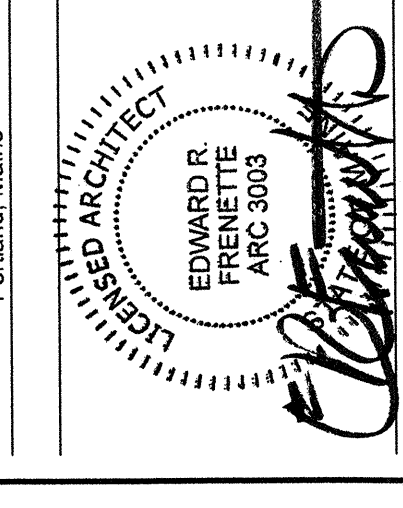

FOURTH FLOOR PLAN

SCALE	1/8" = 1'-0"
DRAWN BY	DJAM
CHECKED BY	
PROJ. ARCH./ENGR.	EAAP
PROJ. MGR.	RCM
JOB NO.	1005640.00
DATE	02/20/14
OWNER	UNIVERSITY OF SOUTHERN MAINE ASSOCIATES, INC. 200

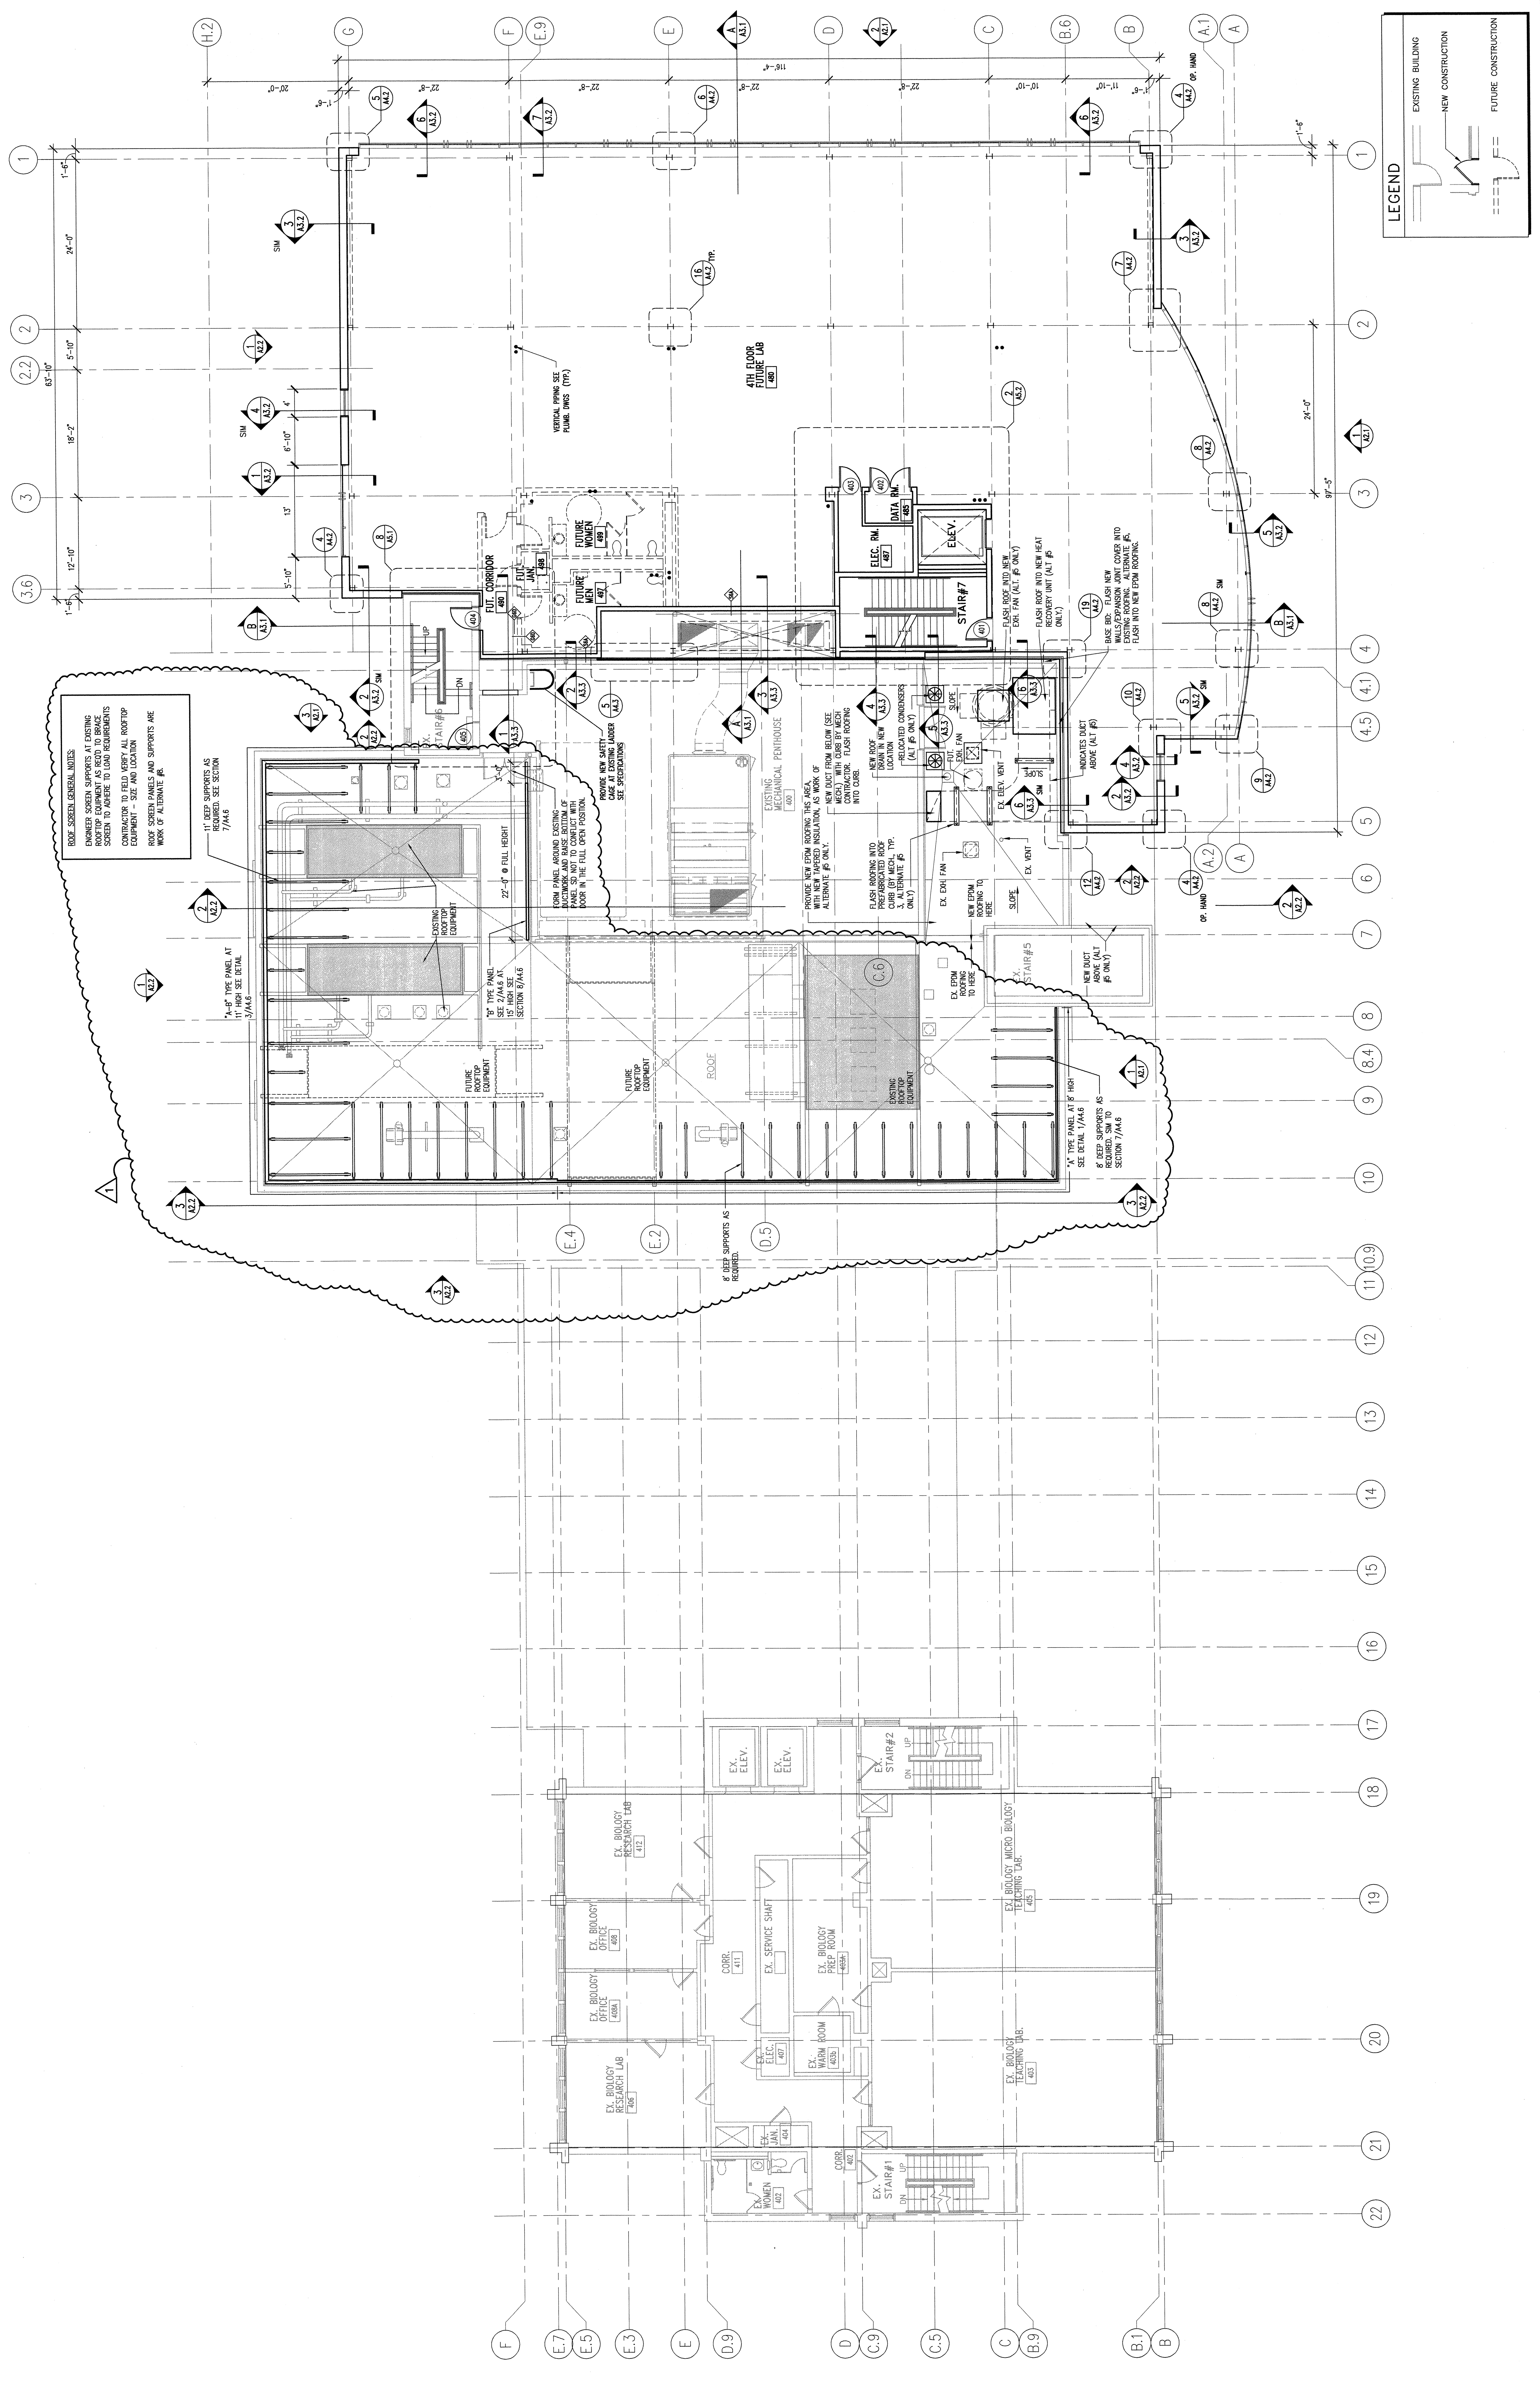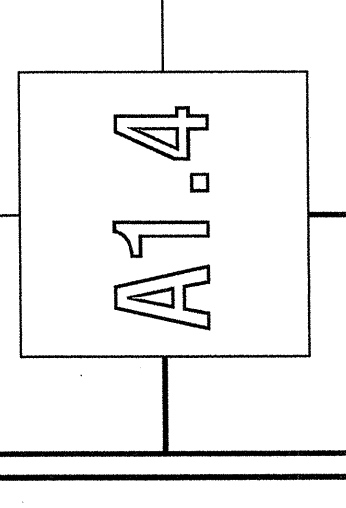

LEGEND

EXISTING BUILDING
NEW CONSTRUCTION
FUTURE CONSTRUCTION