


OWNER REVIEW
NAME _____ DATE _____

NO.	DATE	DESCRIPTION	ISSUE LOG
1	5.12.24	ADDENDUM 4	
0	02.20.24	CONSTRUCTION	

UNIVERSITY OF SOUTHERN MAINE
SCIENCE BUILDING RESEARCH WING EXPANSION

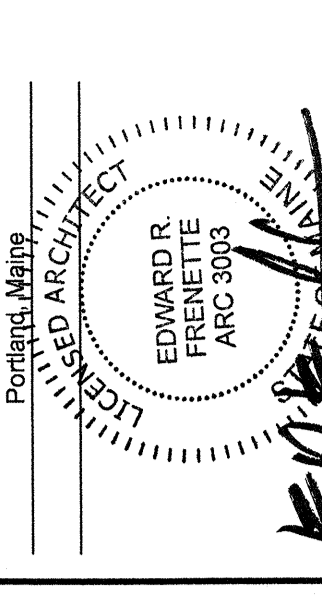

EXTERIOR ELEVATIONS


SCALE: AS NOTED
DRAWN BY: JJ
CHECKED BY: PROJ. ARCH. / ENGR. EAP
PROJ. NO.: RICH
JOB NO.: 00048.00
© PINDER, MAIN & LUCKE ASSOCIATES, INC. 2003

A2-2


EXTERIOR ELEVATION KEY:
CSM: USE STONE MASONRY NET SCHEMATIC UNLESS NOTED
P.C. SILL: PRE-CAST CONCRETE SILL

GENERAL NOTES:
1. ALL MULLIONS WORKING AND MULLION COUSERS SHALL MATCH EXISTING IN COLOR AND FINISH, AS SPECIFIED.
2. ALIGN ALL VERTICAL MULLIONS EXACTLY WITH EXISTING MULLIONS BELOW.
3. CAP ALL EXPOSED ENDS OF MULLION CAPS. STEP TOP OF MASONRY VENEER AND CUT BRICKS AS NECESSARY TO ACHIEVE SLOPE OF PARAPETS AS INDICATED BEHIND METAL.

NOTES RELATIVE TO ALIEMENTS & ANLZ:
REFER TO SHEET A2.1 FOR NOTES "A" THROUGH "E".

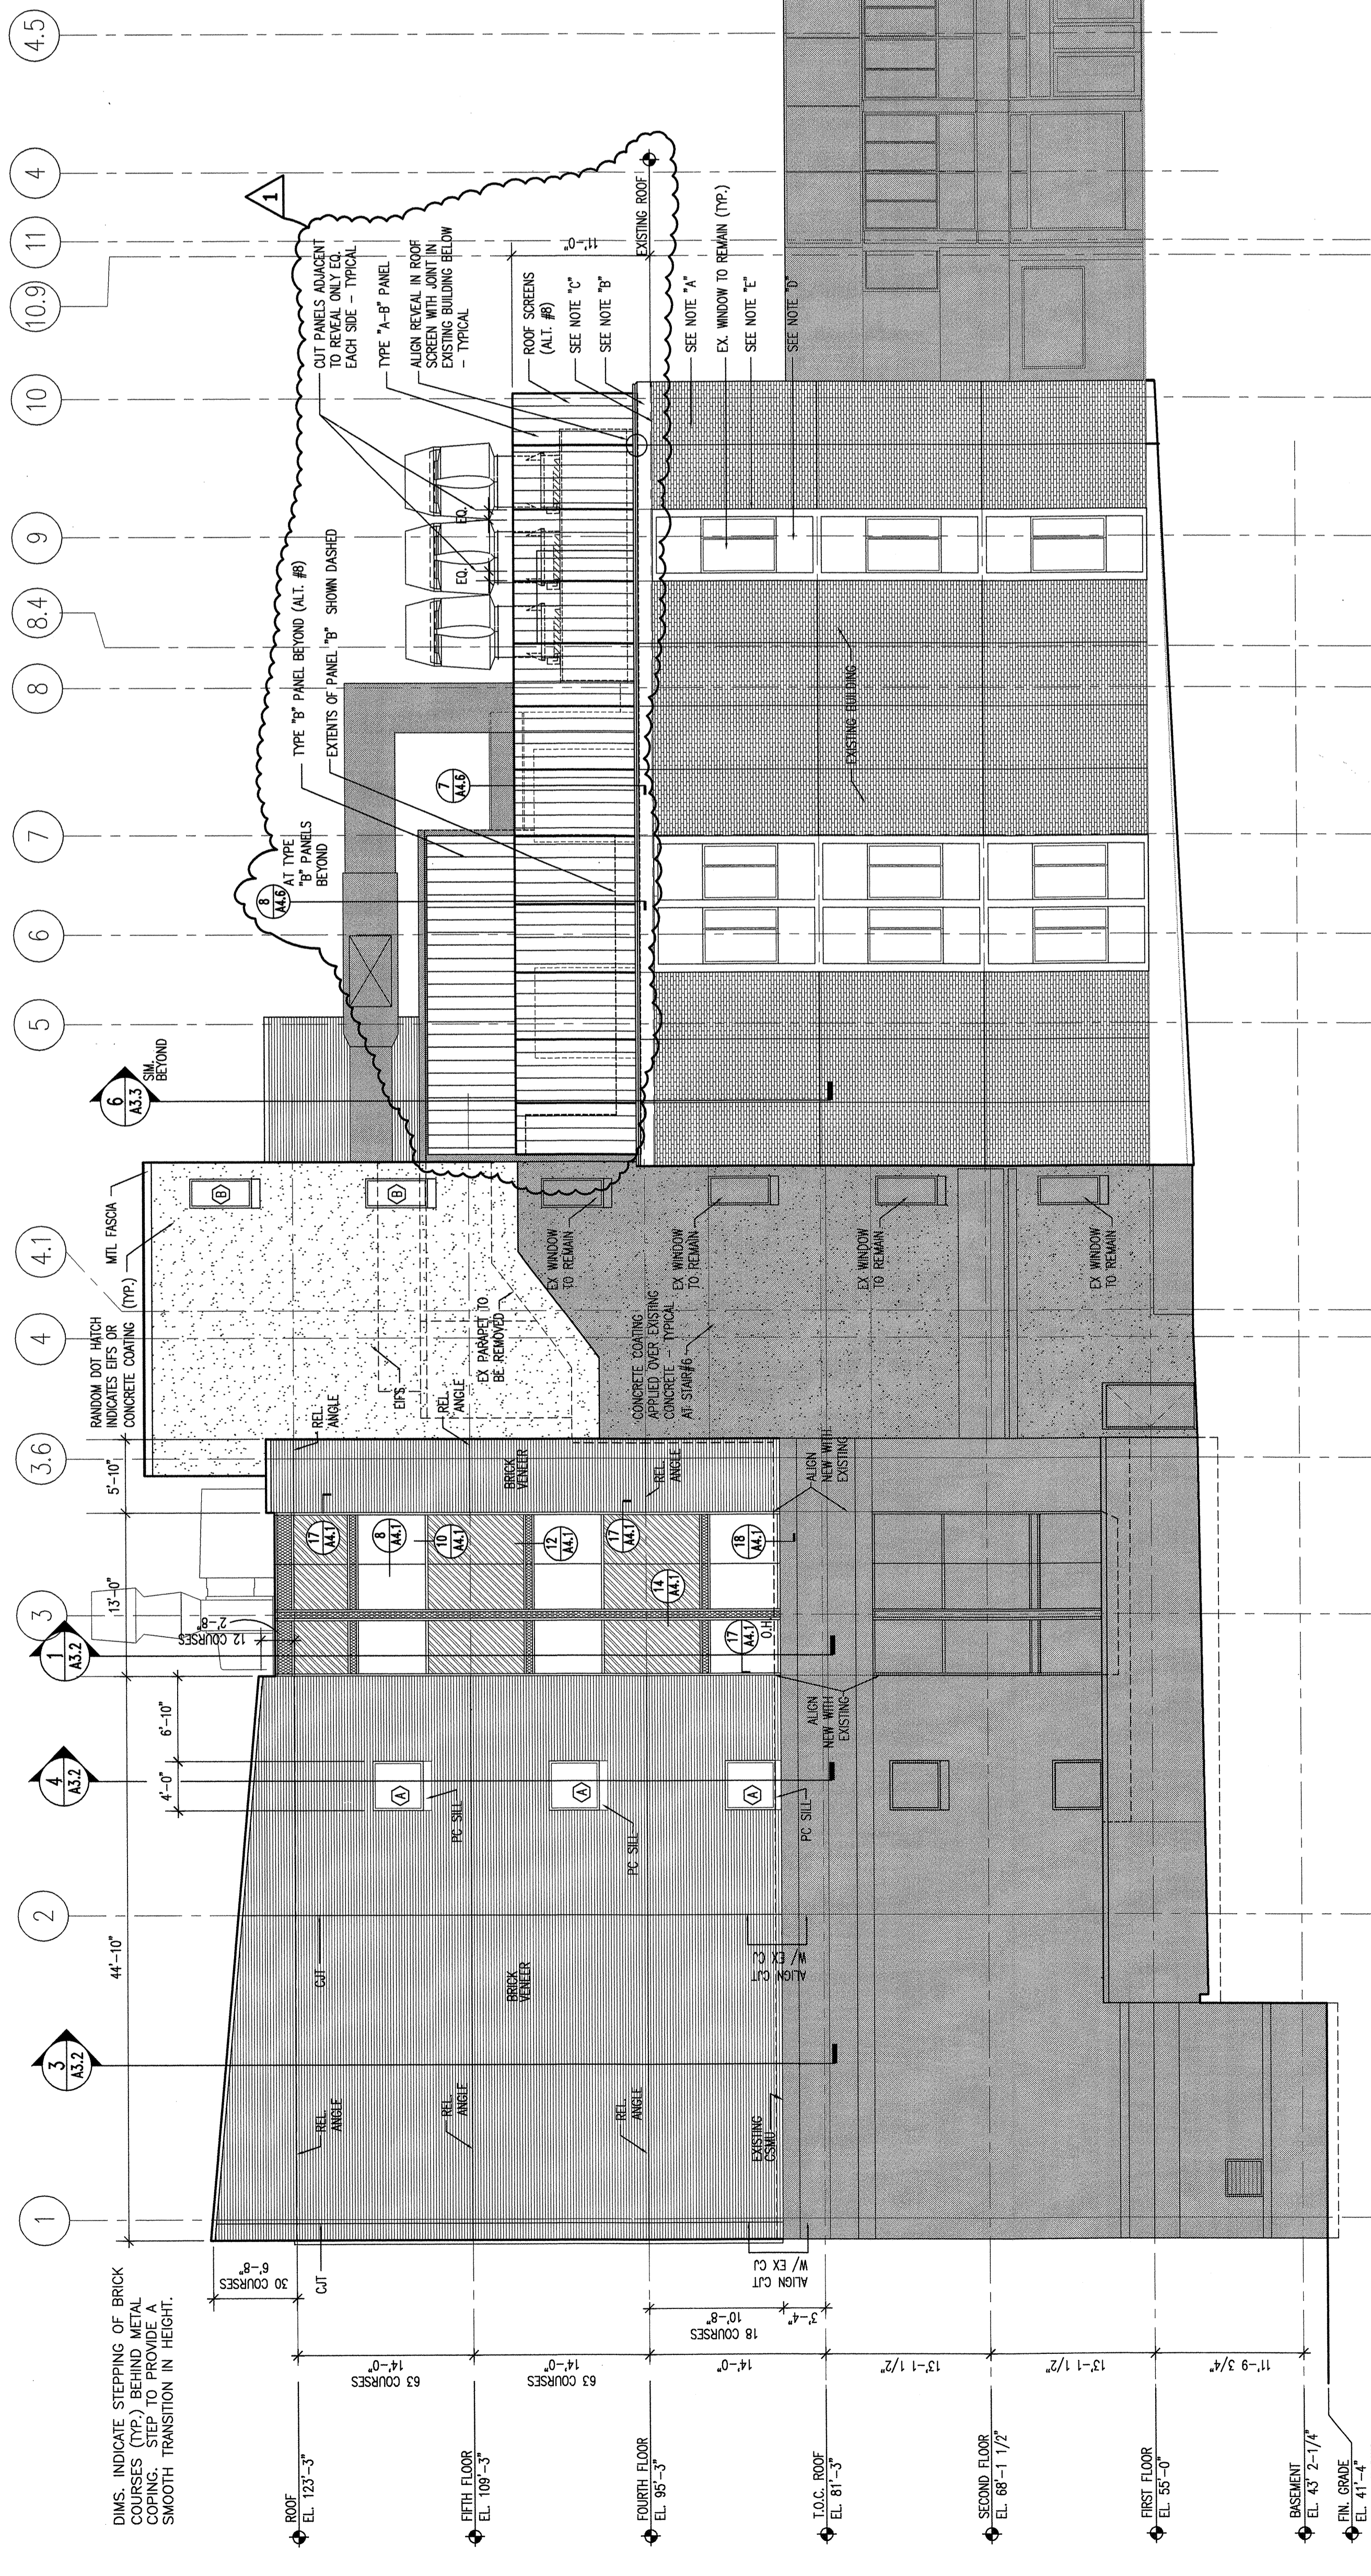

1 NORTH ELEVATION
A2.2 / SCALE: 1/8" = 1'-0"

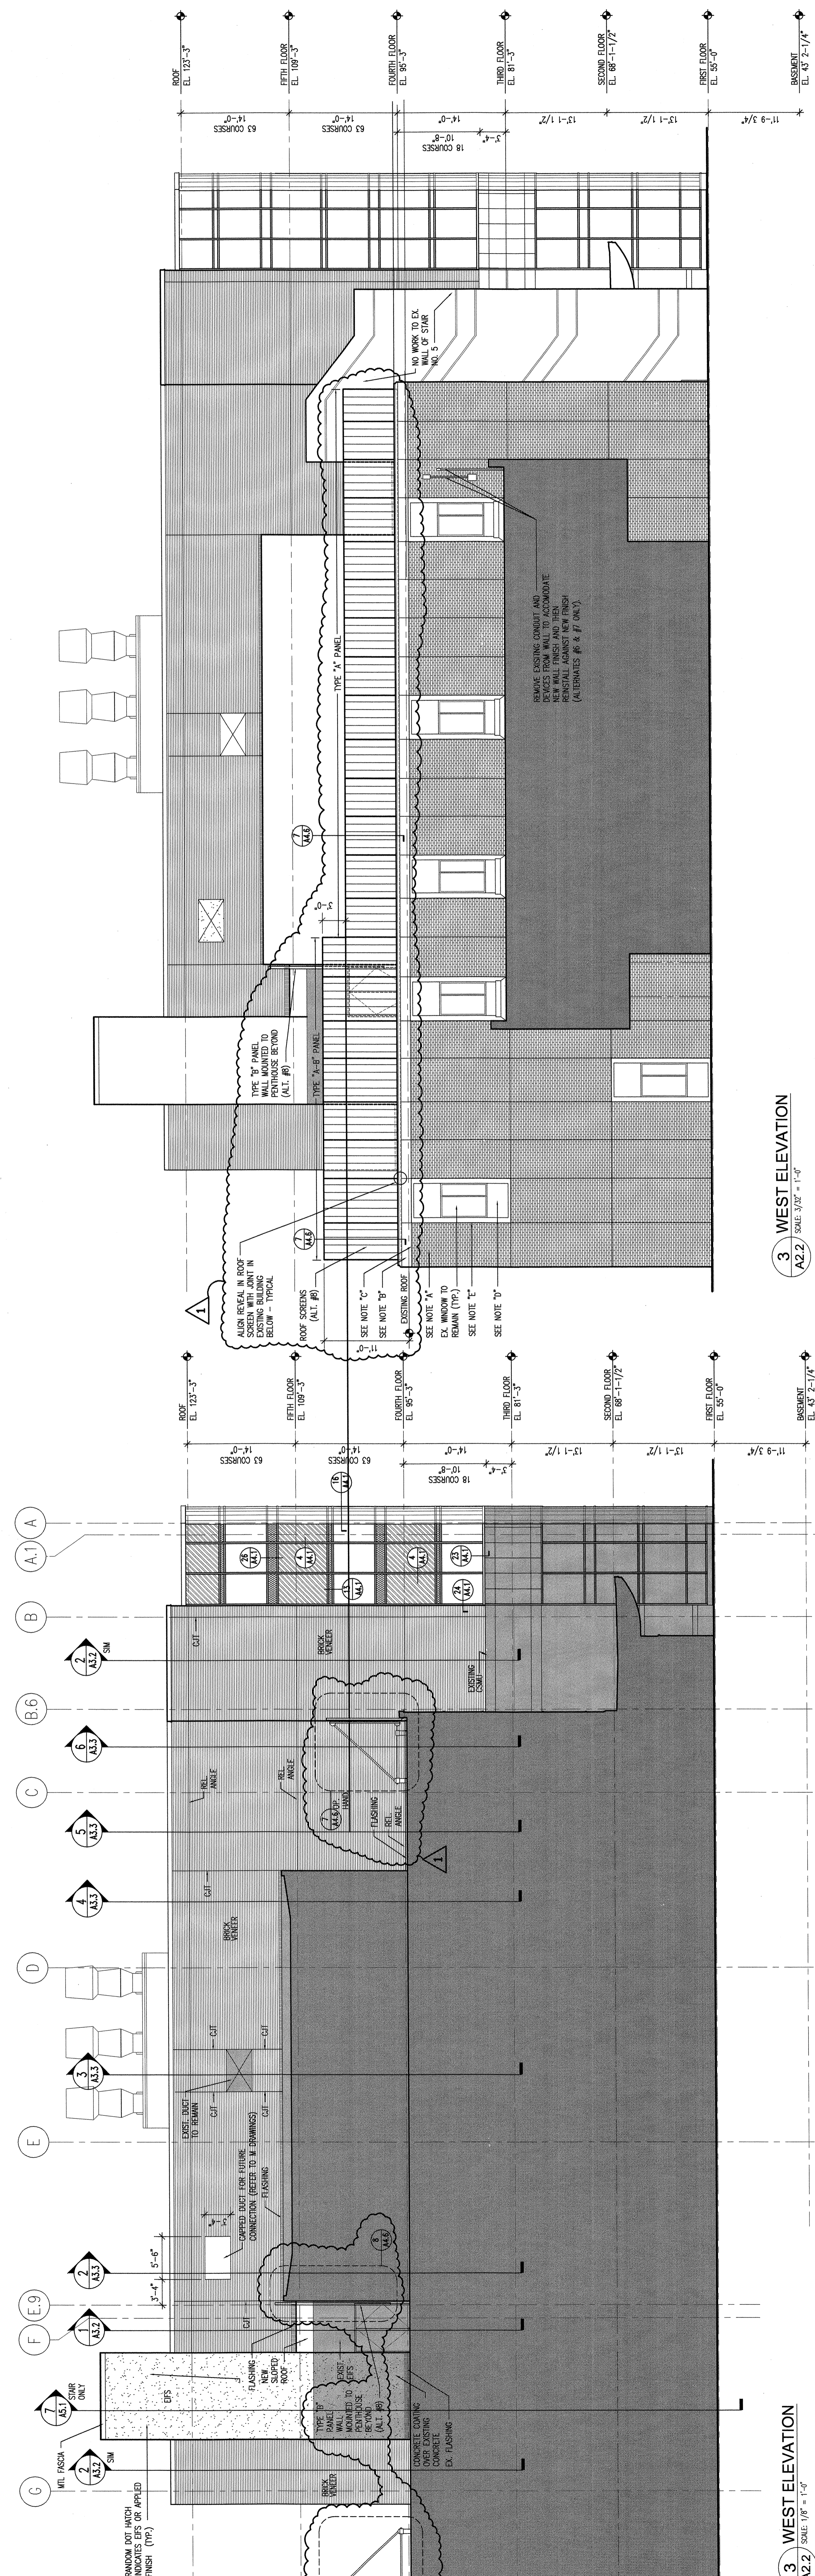

3 WEST ELEVATION
A2.2 / SCALE: 1/8" = 1'-0"