


OWNER REVIEW
NAME _____ DATE _____

NO.	DATE	CONSTRUCTION	DESCRIPTION
0	02/20/14		



ISSUE LOG

UNIVERSITY OF
SOUTHERN MAINE
SCIENCE CENTER RESEARCH BUILDING EXPANSION
TO 1000 MASSACHUSETTS AVENUE
PORTLAND, MAINE

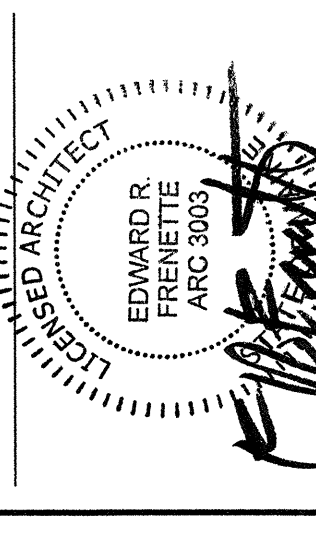

WALL SECTIONS

SCALE 1/2" = 1'-0"
DRAWN BY JMB
CHECKED BY PROJ ARCH/ENGR EAP
PROJ MGR TCH
JOB NO. 10000400
© SYMES HANL & MOORE ASSOCIATES, INC. 2014

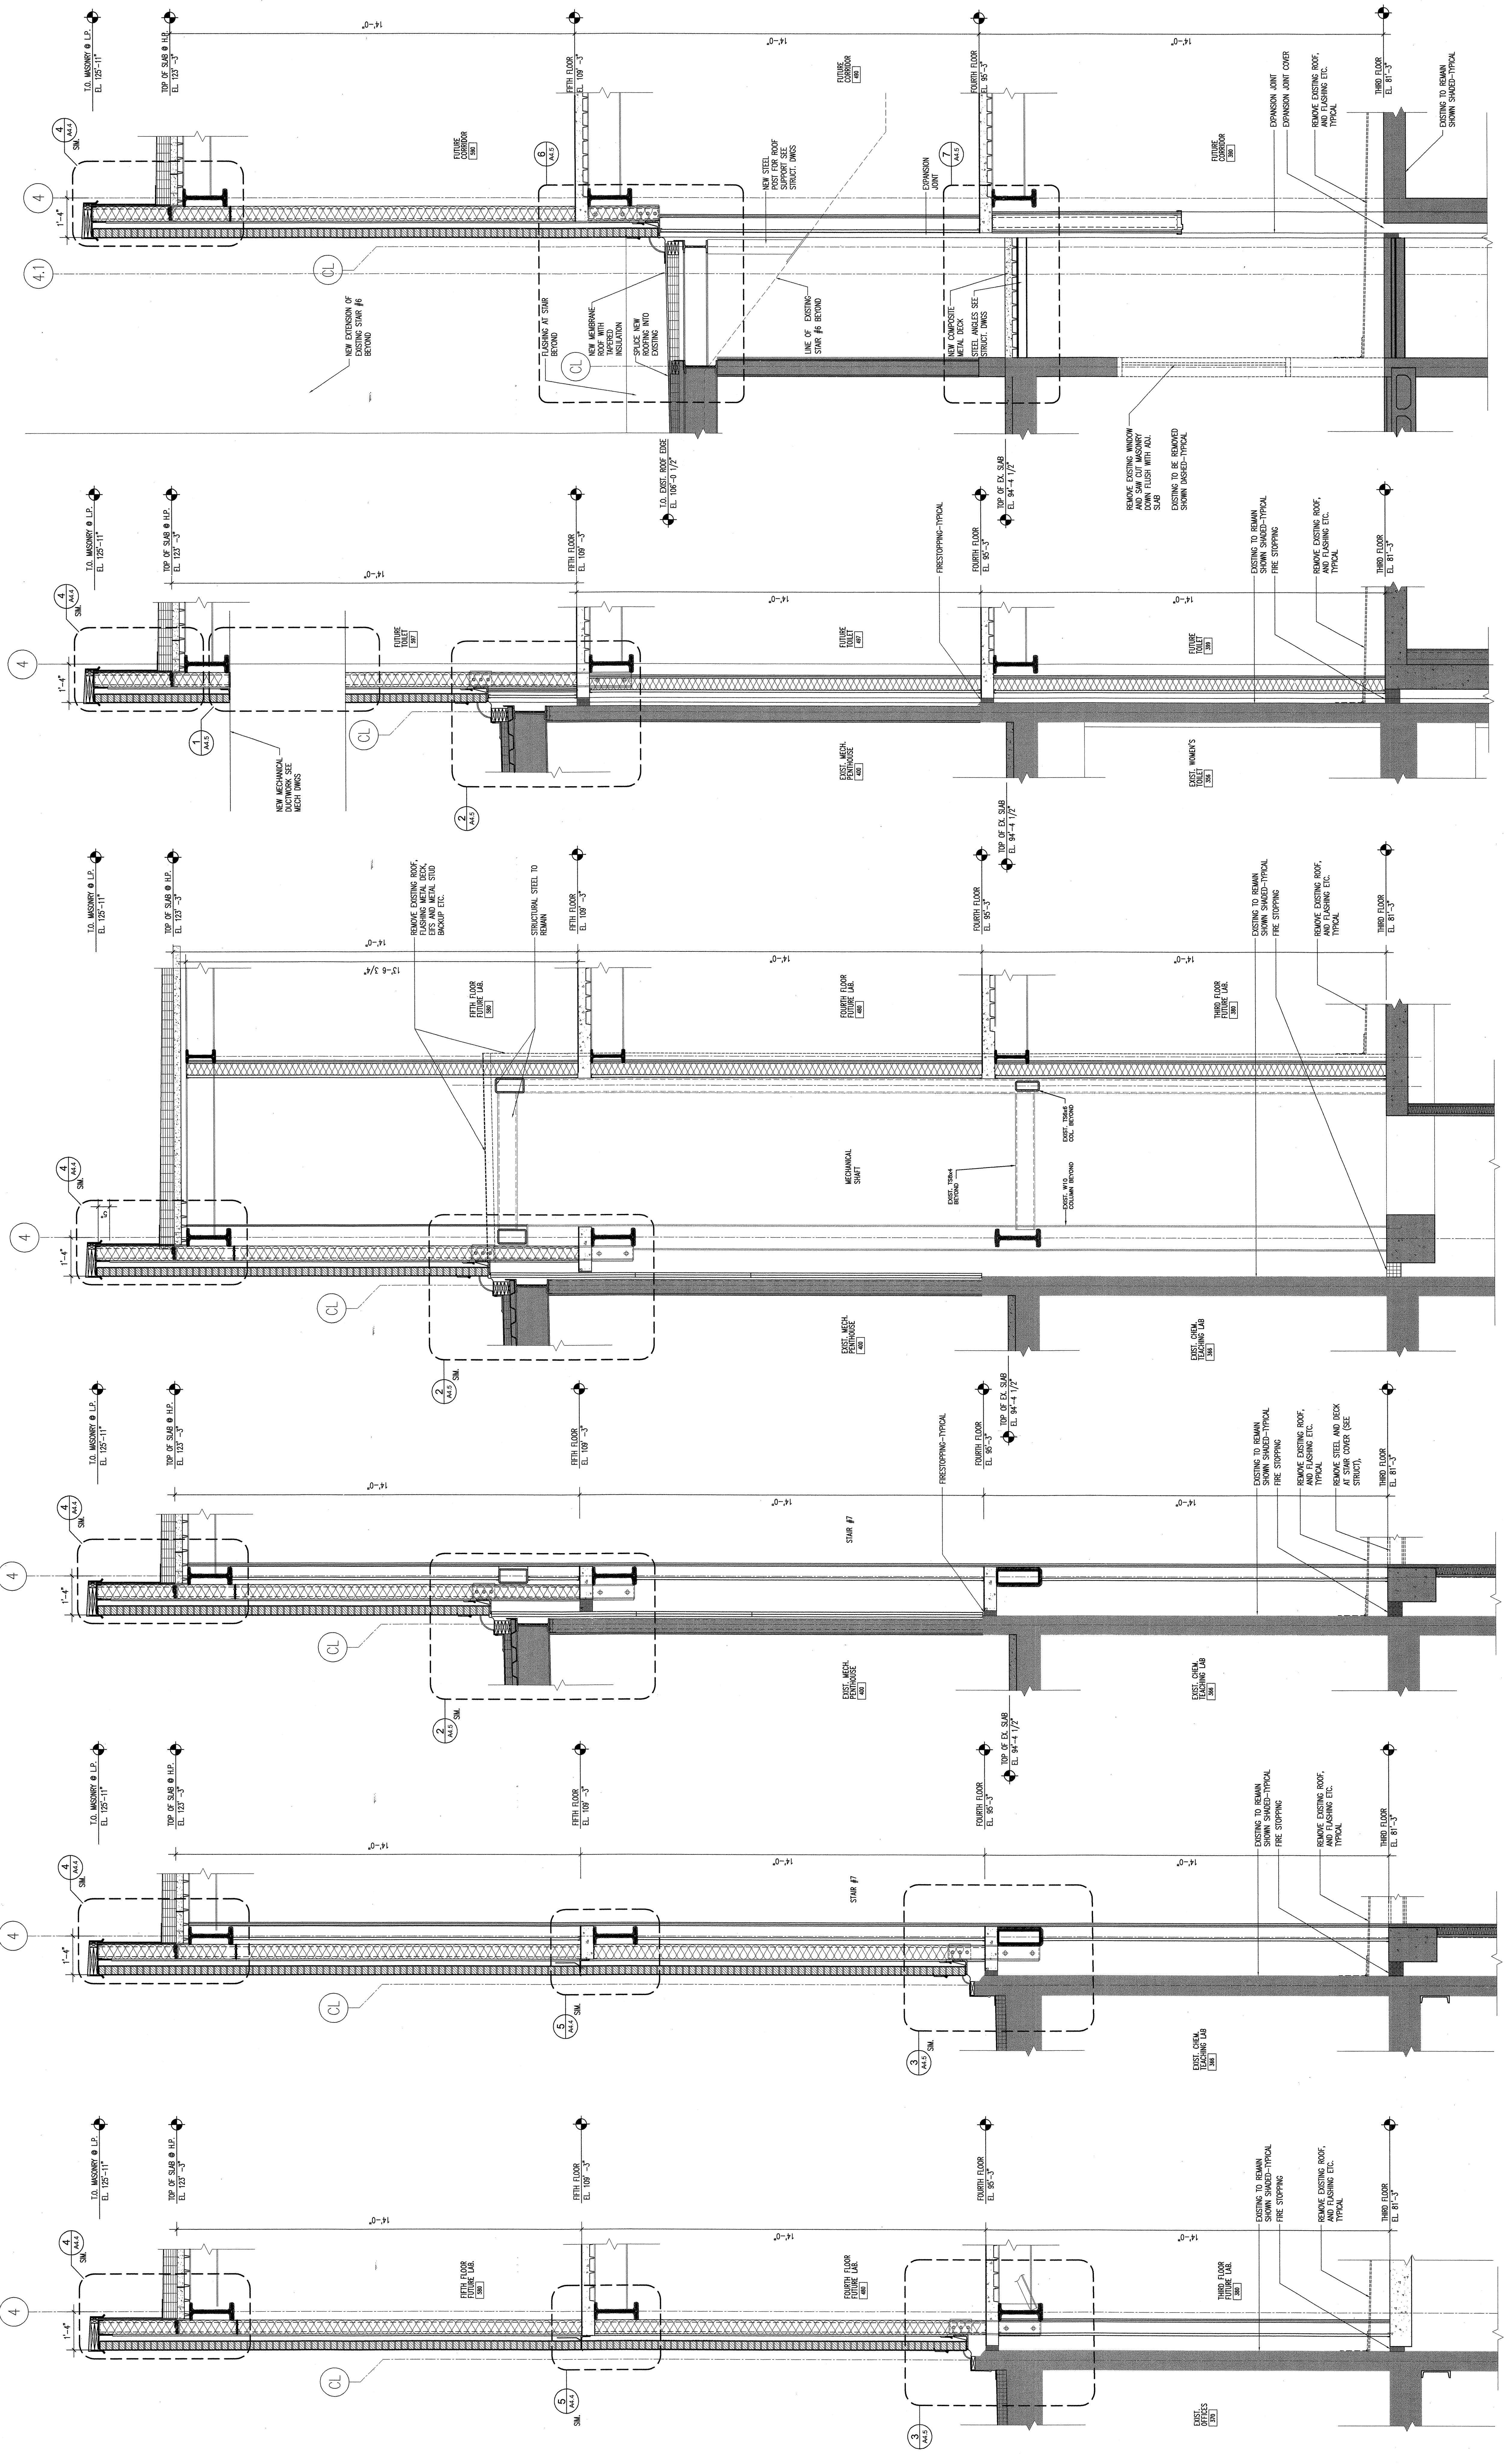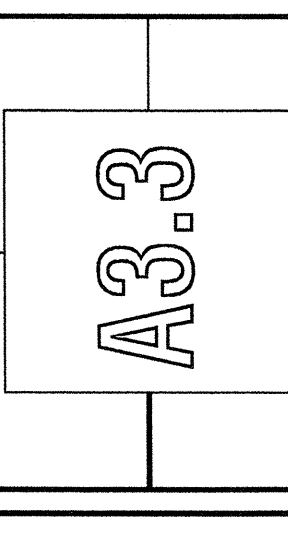

1 SECTION AT EXPANSION JOINT
A3.3 SCALE: 1/2" = 1'-0"

2 SECTION AT TOILETS & MECH. PENTHOUSE
A3.3 SCALE: 1/2" = 1'-0"

3 WALL SECTION AT MECH. SHAFT
A3.3 SCALE: 1/2" = 1'-0"

4 WALL SECTION AT STAIR #7 @ MECH. PENTHOUSE
A3.3 SCALE: 1/2" = 1'-0"

5 WALL SECTION AT STAIR #7
A3.3 SCALE: 1/2" = 1'-0"

6 WALL SECTION
A3.3 SCALE: 1/2" = 1'-0"