


OWNER REVIEW  
 NAME \_\_\_\_\_ DATE \_\_\_\_\_



NO.	DATE	DESCRIPTION
0	02/20/04	CONSTRUCTION
1	03/11/04	ISSUE FOR PERMITS
2	03/11/04	ISSUE FOR PERMITS
UNIVERSITY OF SOUTHERN MAINE  
 70 Falmouth Street  
 Portland, Maine

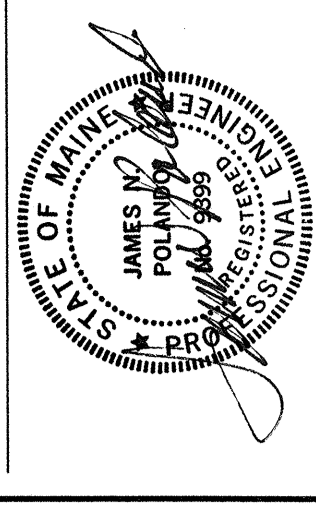


**SECOND AND THIRD FLOOR PLAN**

SCALE AS SHOWN  
 DRAWN BY TGW  
 CHECKED BY  
 PROJ. ARCH./ENR. LG/ANP  
 PROJ. MGR. RCH  
 JOB NO. 03040.00  
 © SYMMES MANI MOORE ASSOCIATES, INC. 200

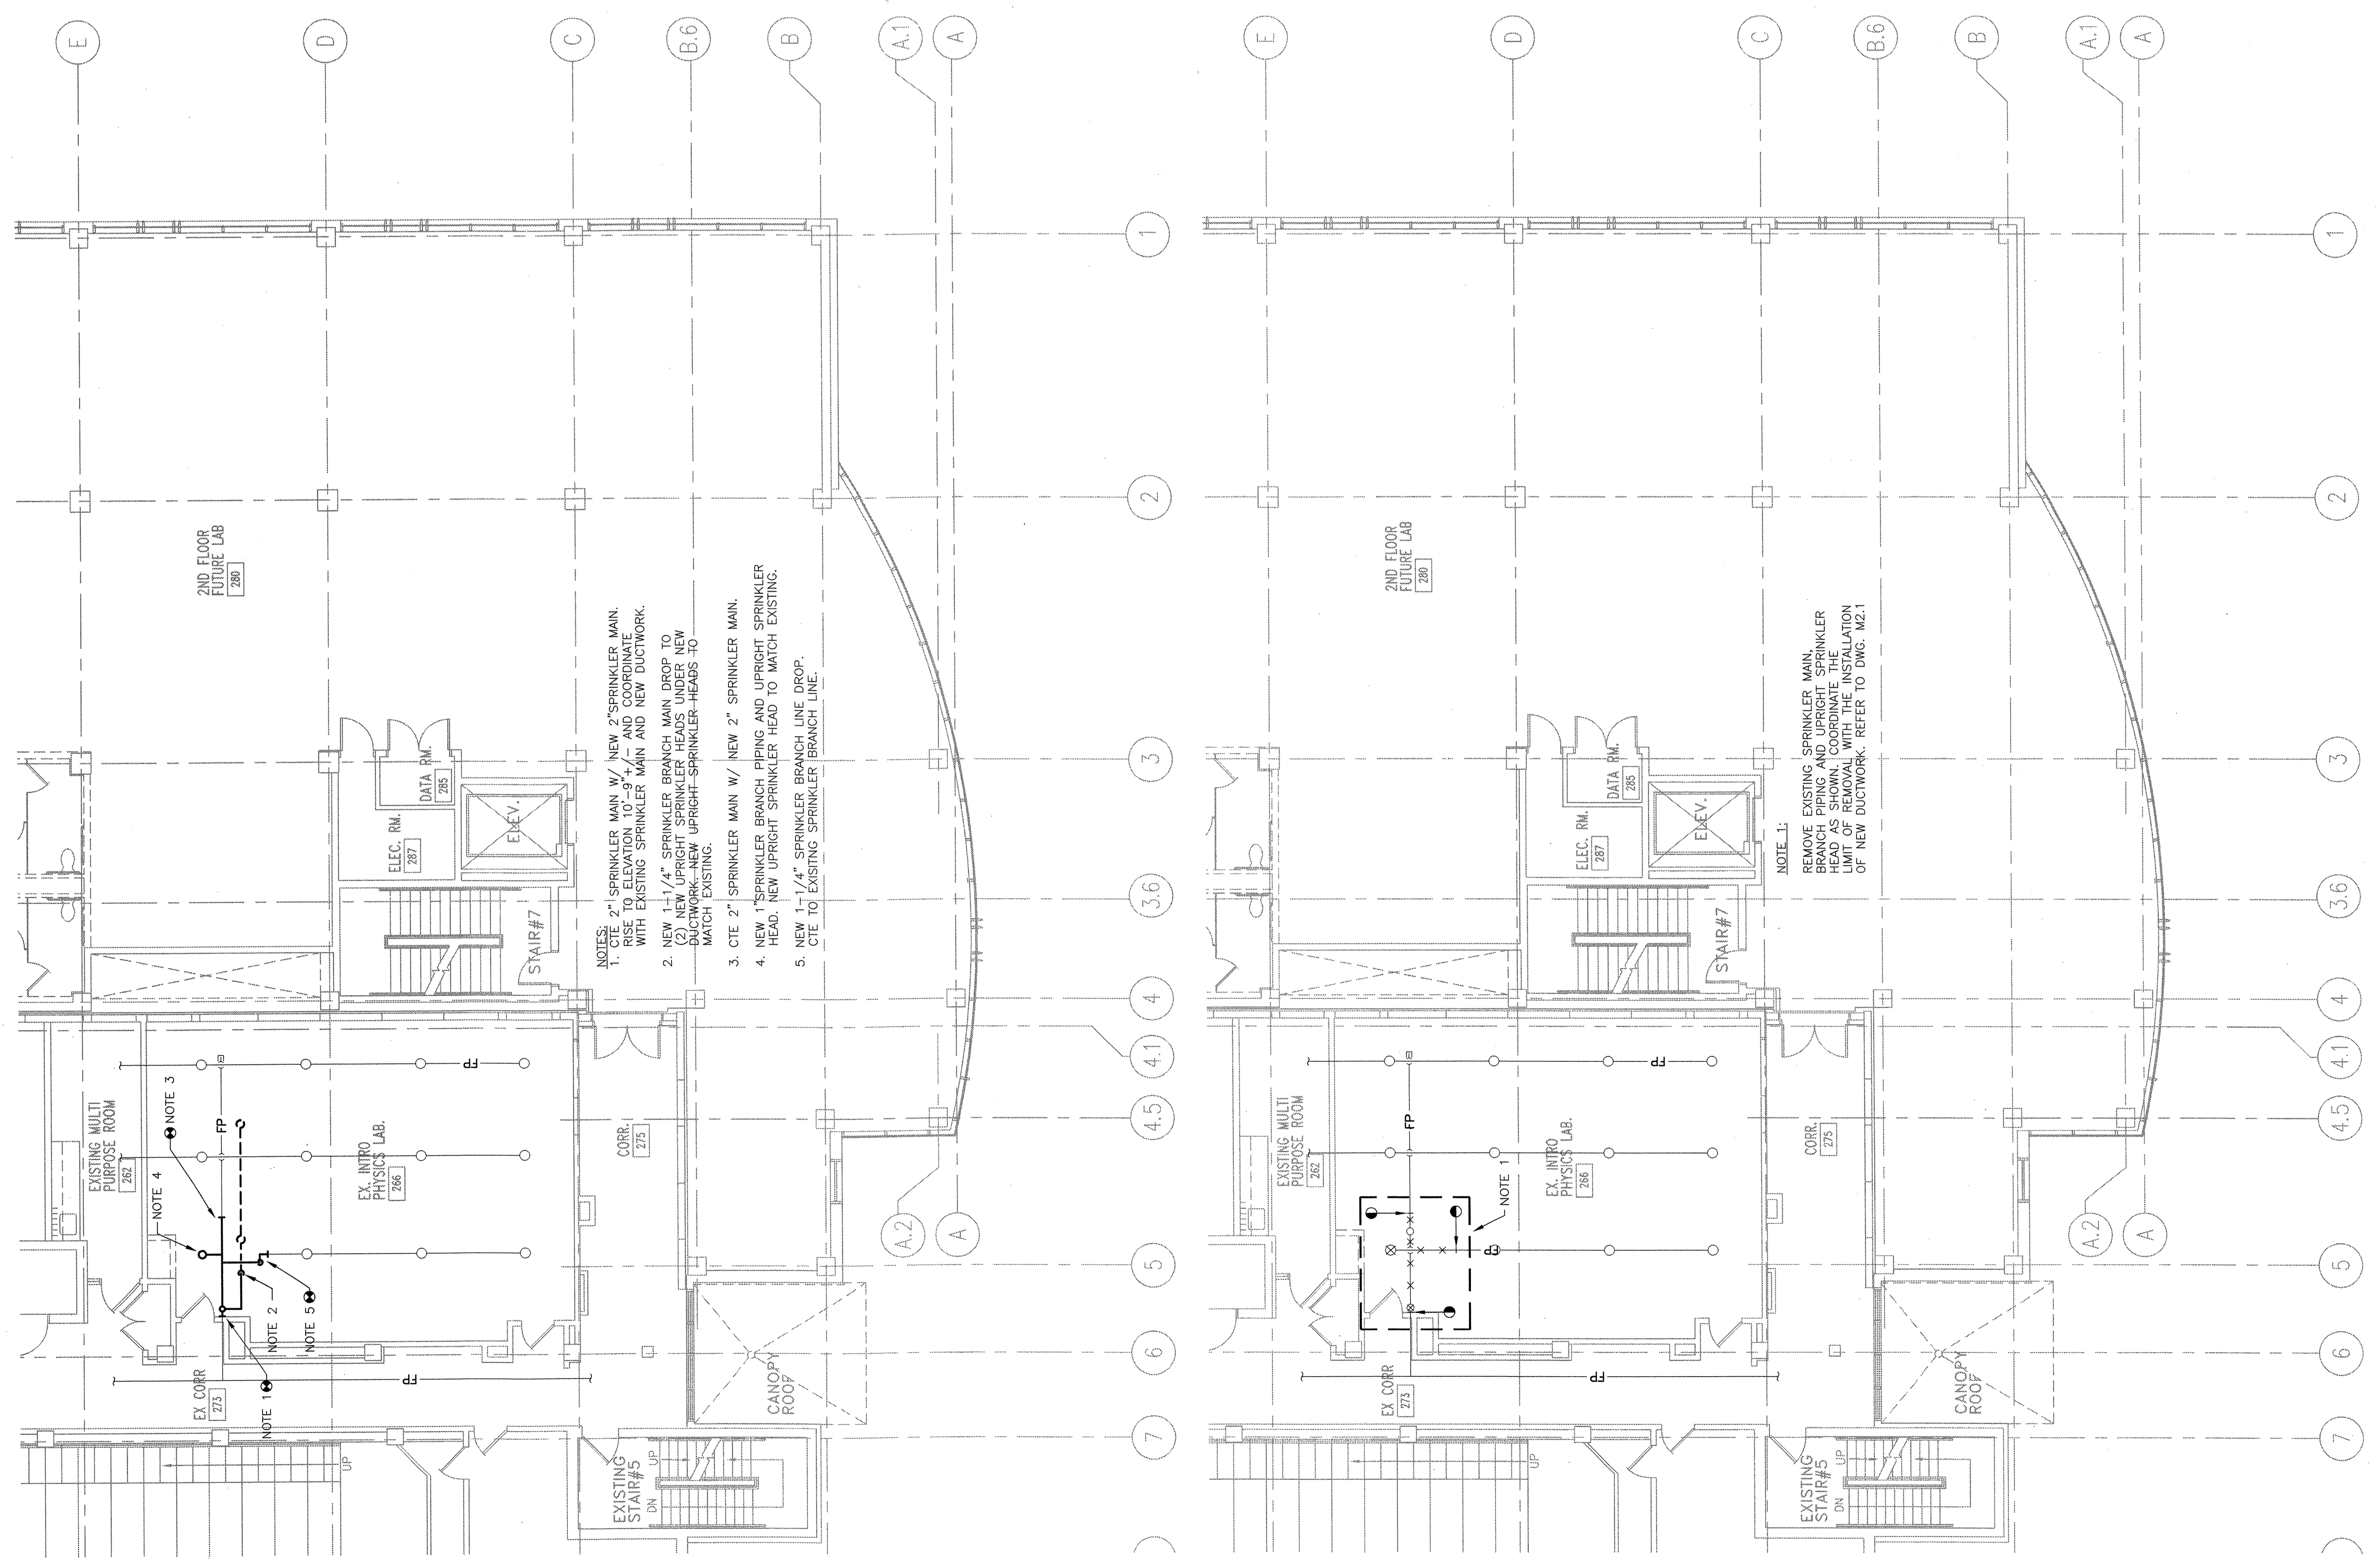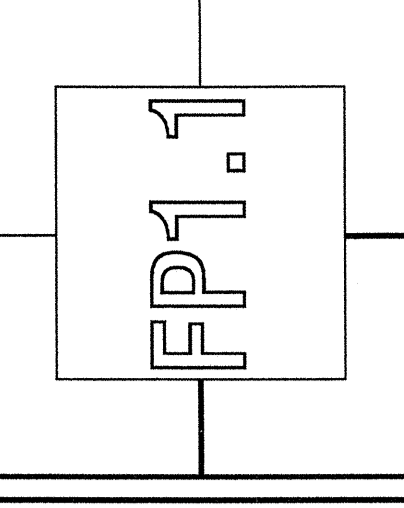

**1 SECOND FLOOR PLAN — DEMOLITION AND NEW ALTERNATE #5**  
 SCALE: 1/8"=1'-0"

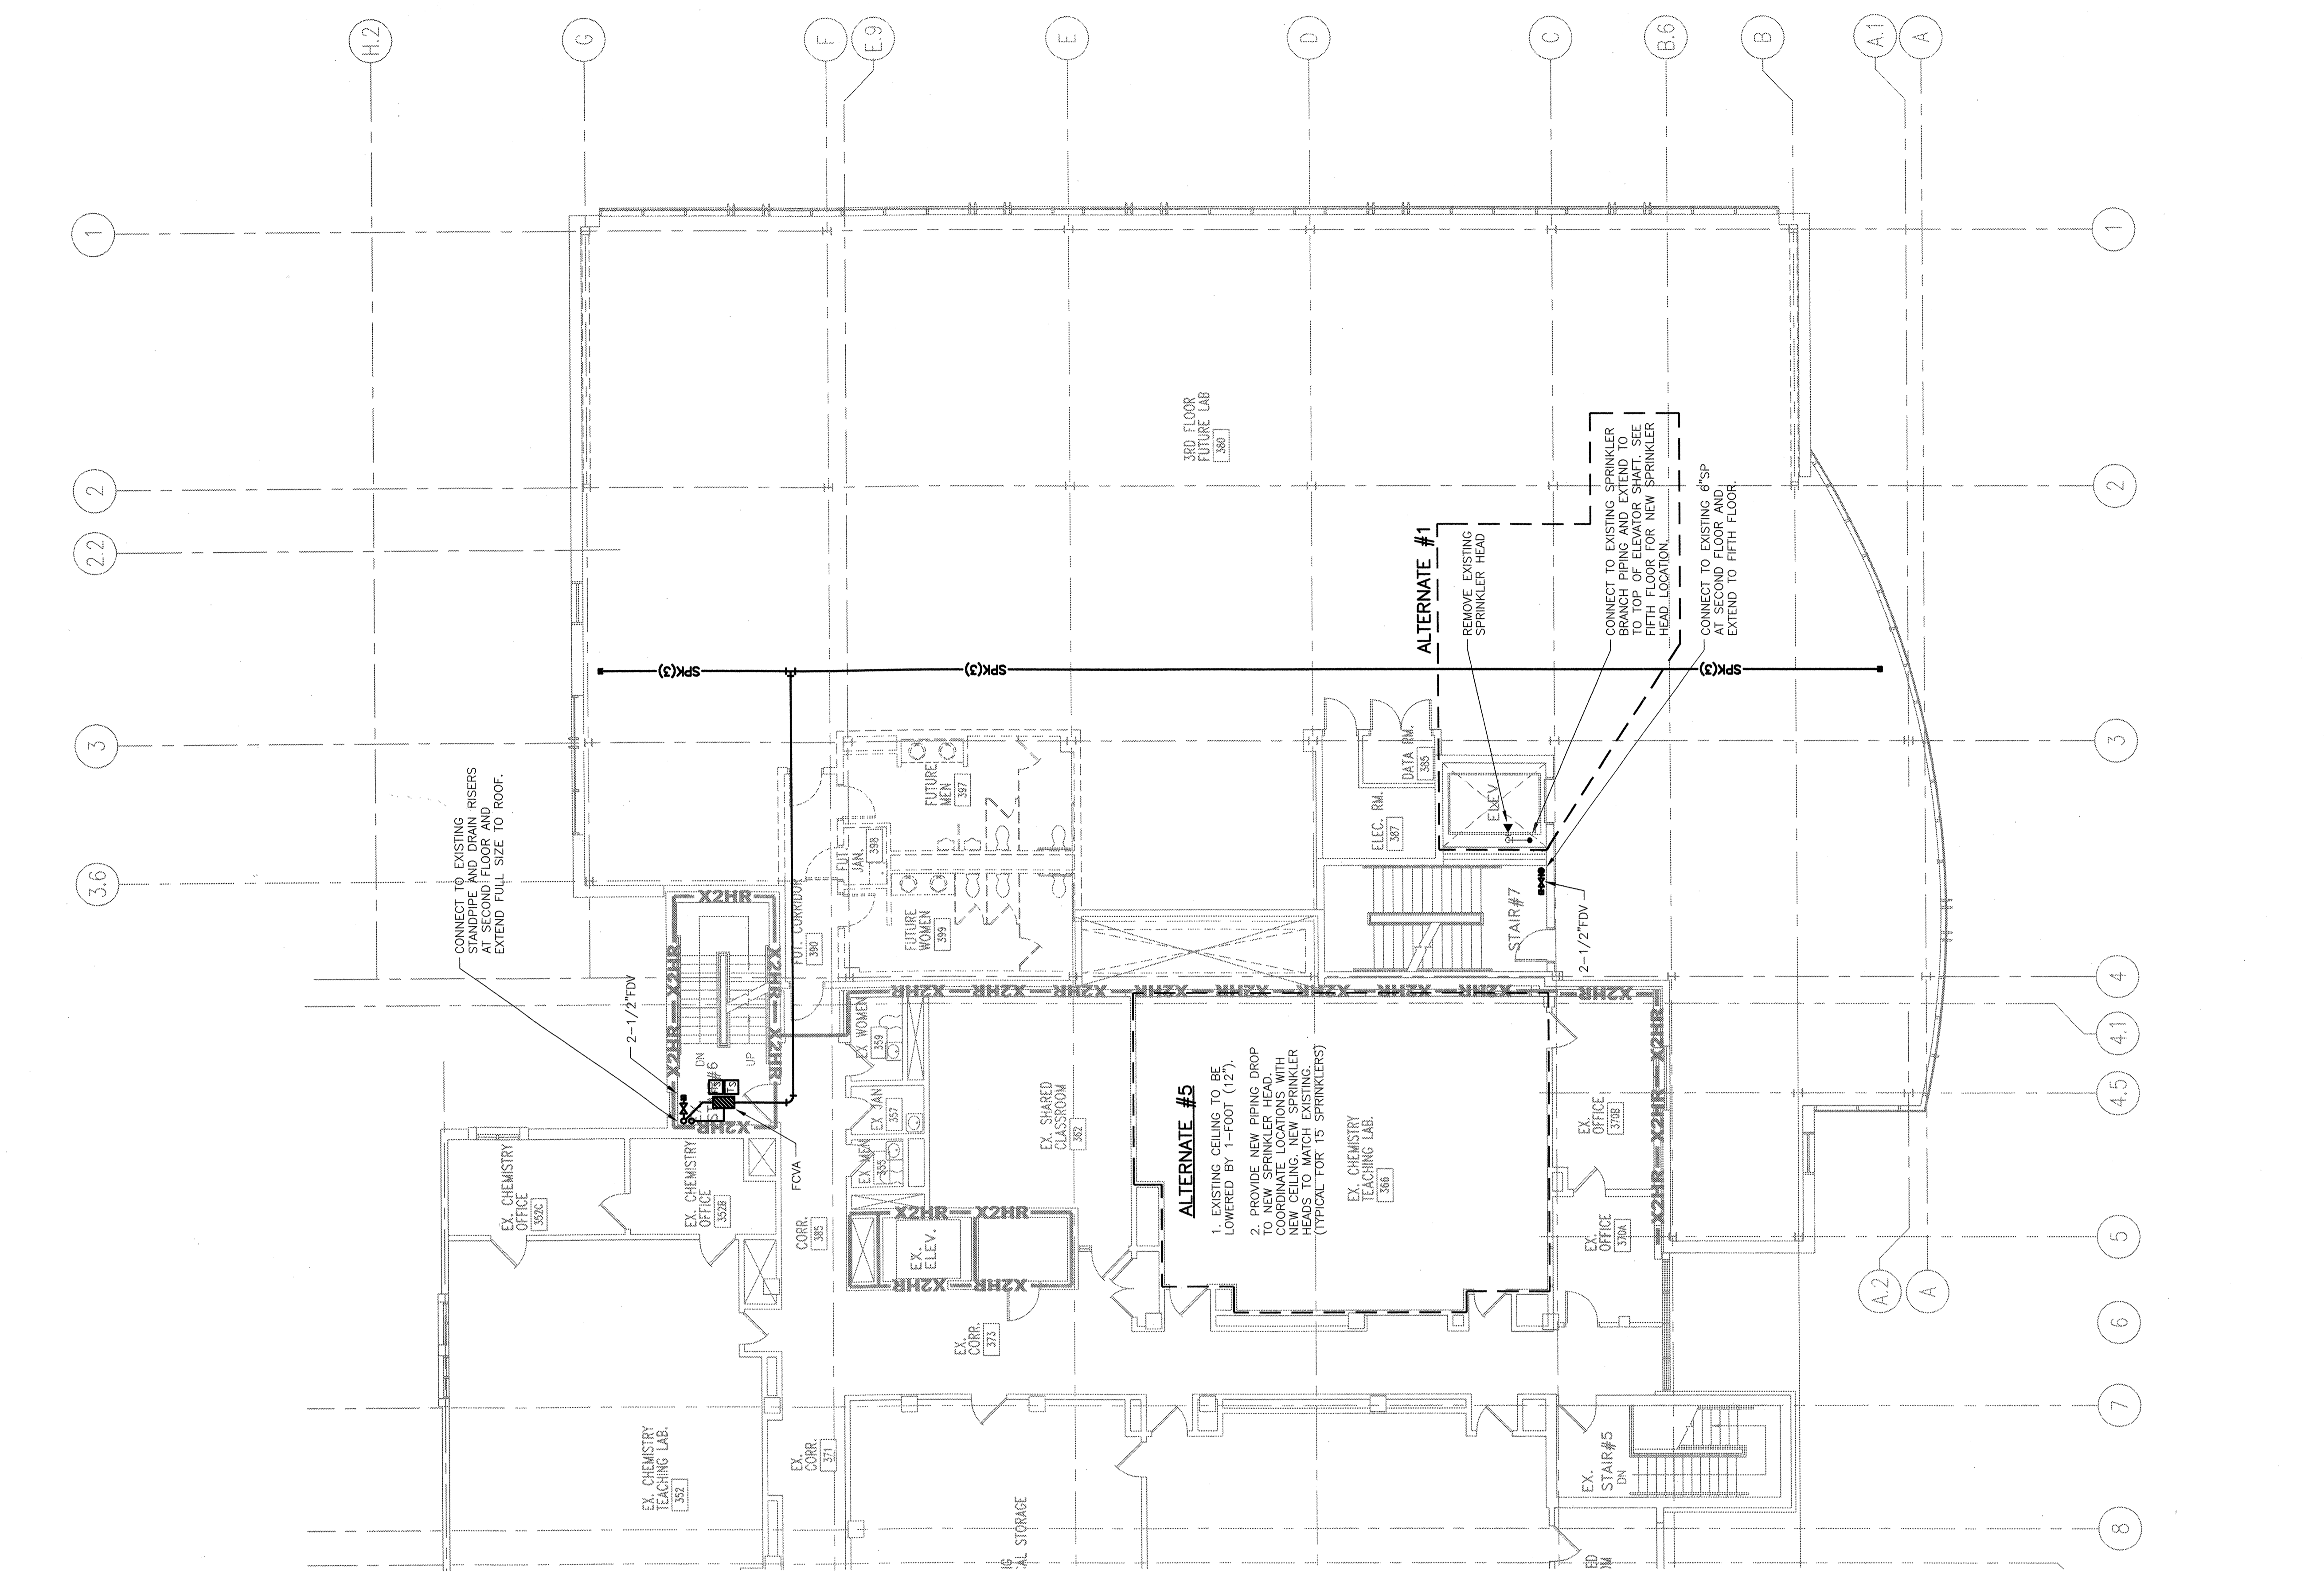

**2 THIRD FLOOR PLAN**  
 SCALE: 1/8"=1'-0"