


OWNER REVIEW
NAME _____ DATE _____

DATE _____

0 2-20-04 CONTRACT DOCUMENTS
NO. DATE DESCRIPTION
ISSUE LOG


= CLOURED CHANGE
UNIVERSITY OF
SOUTHERN MAINE
SCIENCE BUILDING RESEARCH WING EXPANSION
70 CONCORD AVENUE
UNIVERSITY MAINE
ORONO, ME 04468

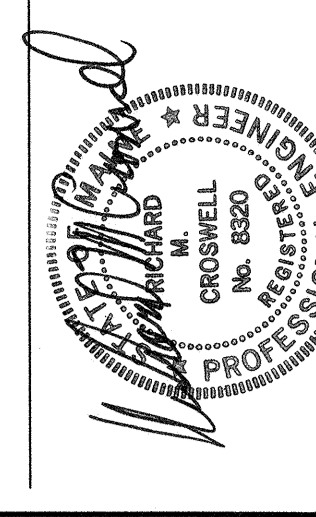

EXISTING SECOND
FLOOR
FRAMING PLAN

SCALE 1/8"=1'-0"
DRAWN BY RLJ/TMM
CHECKED BY
PROJ. ARCH. ENGR. PL
PROJ. MGR. RCH
JOB NO. 00049.00
© STUBBS, MAIN & MOORE ASSOCIATES, INC. 2003

S1.21

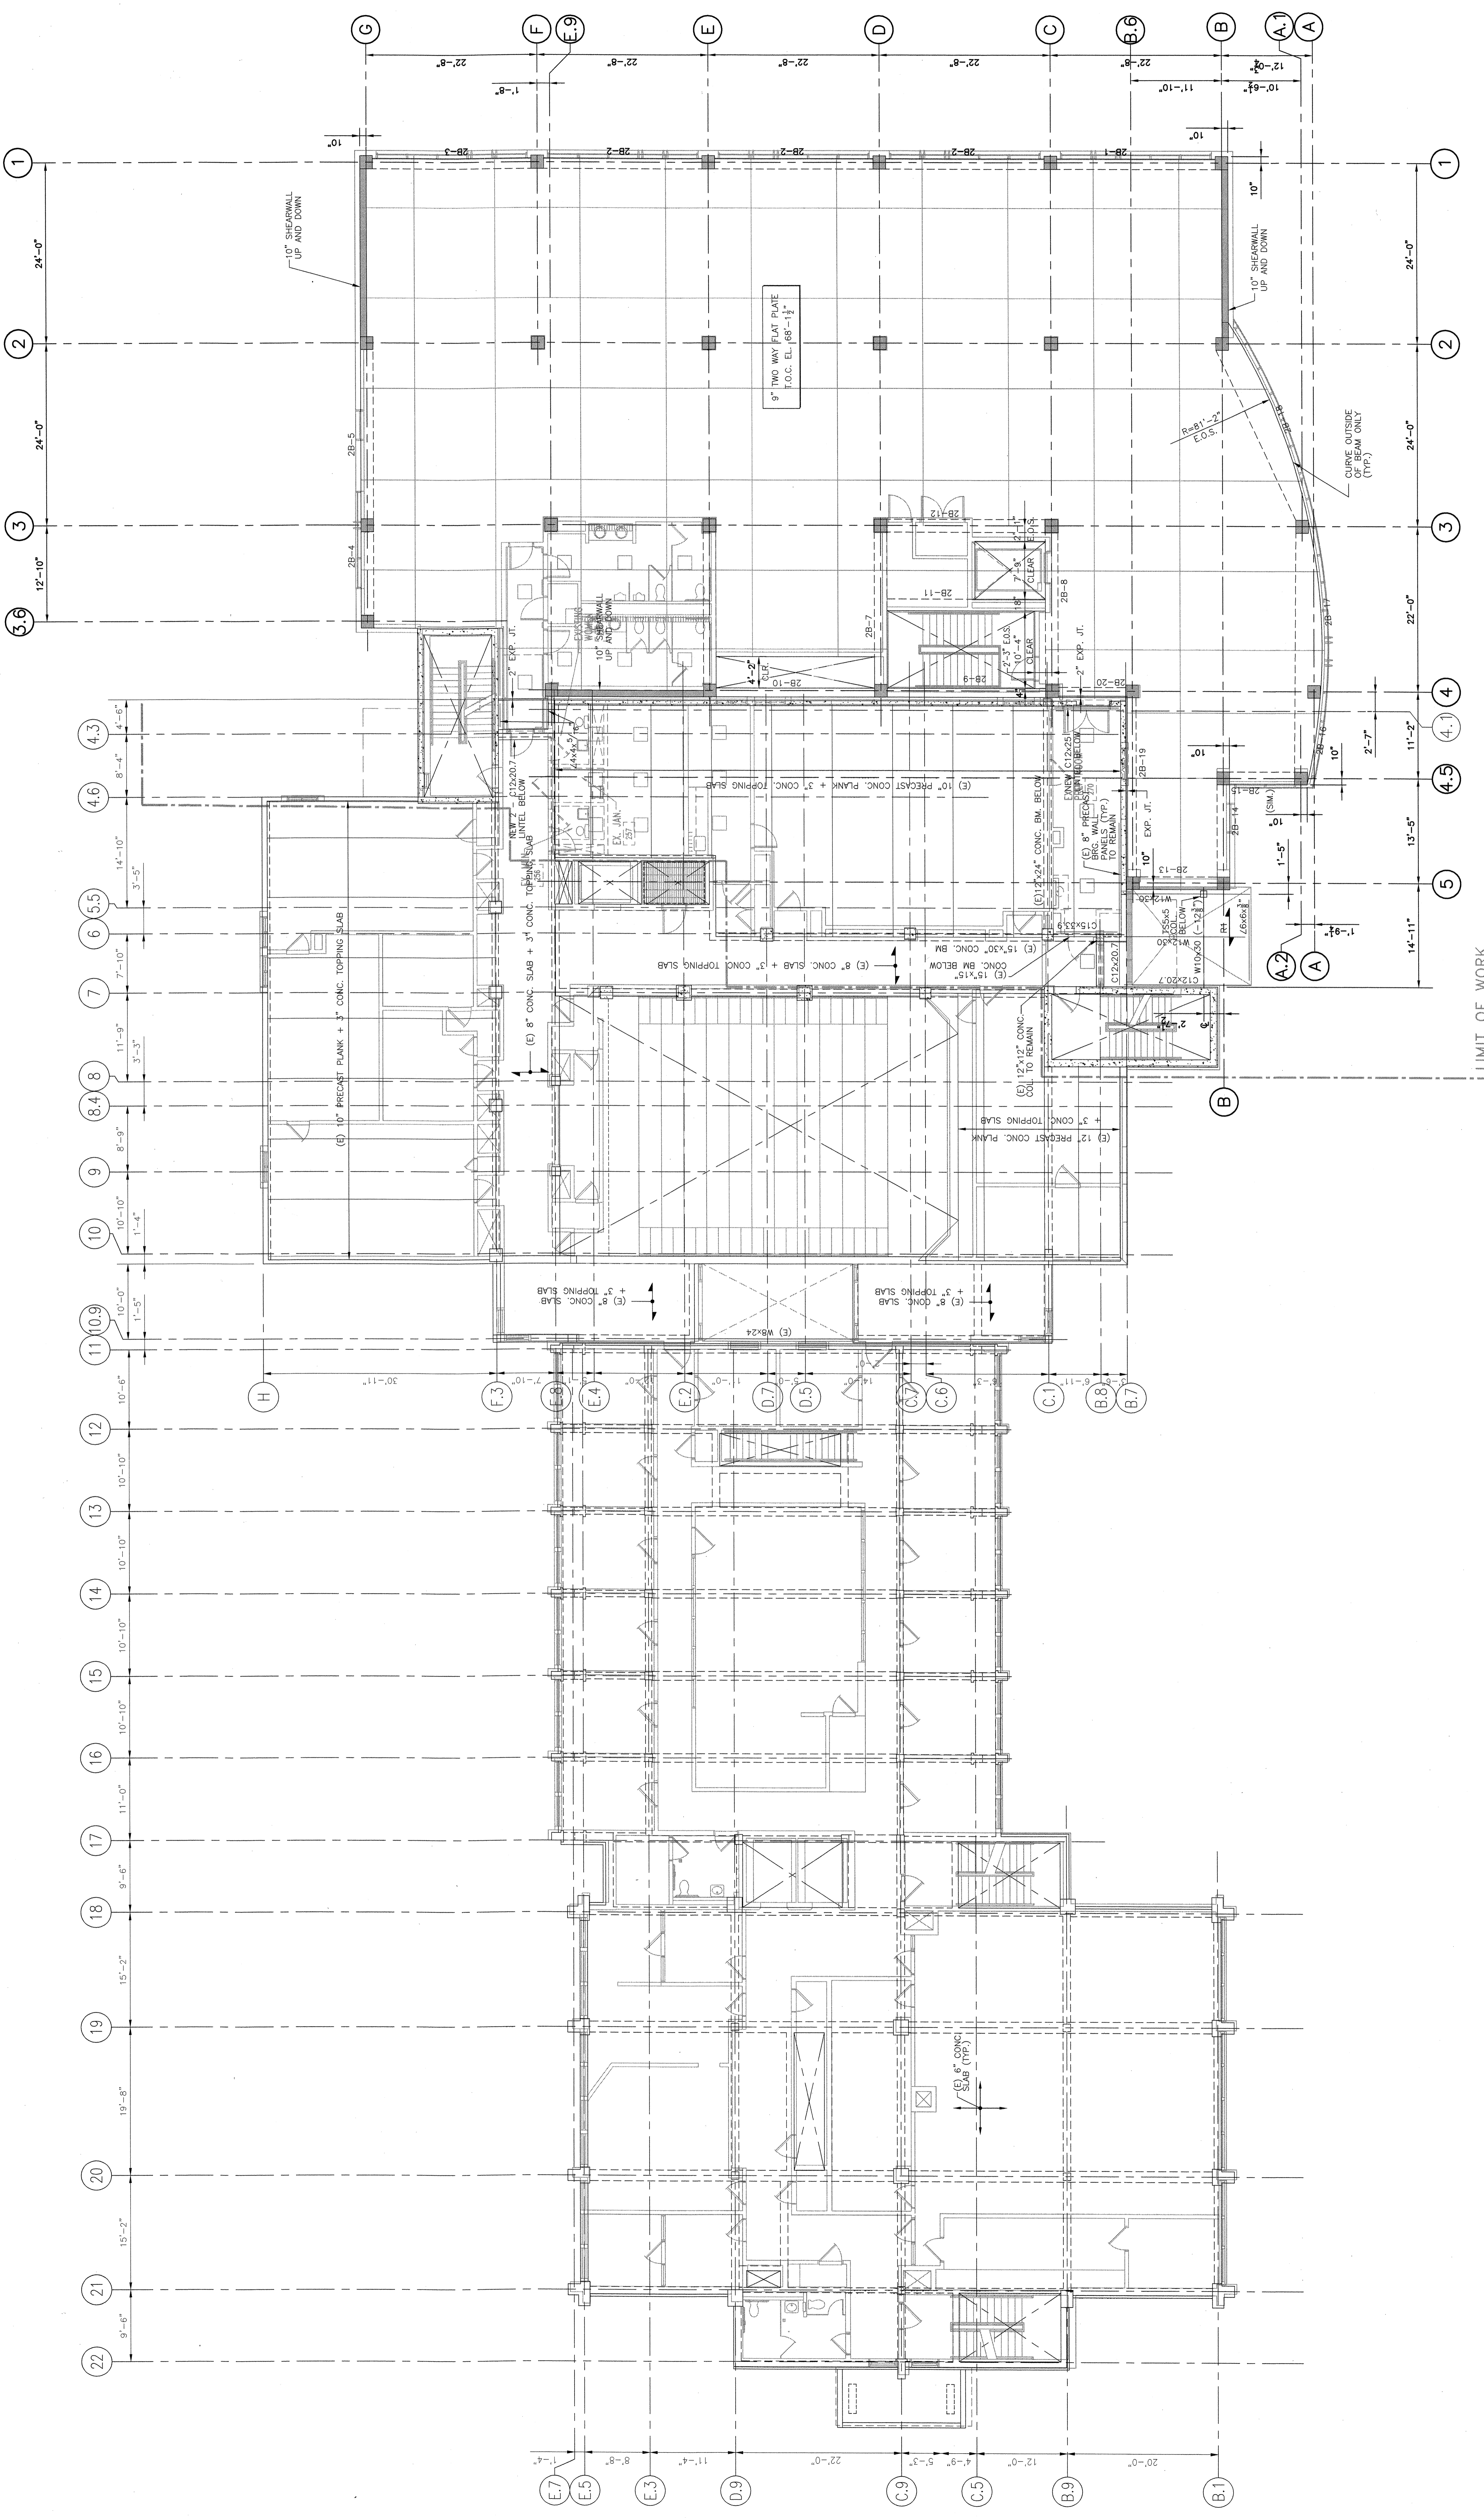

LIMIT OF WORK