


3.6

3

2.2

2

1

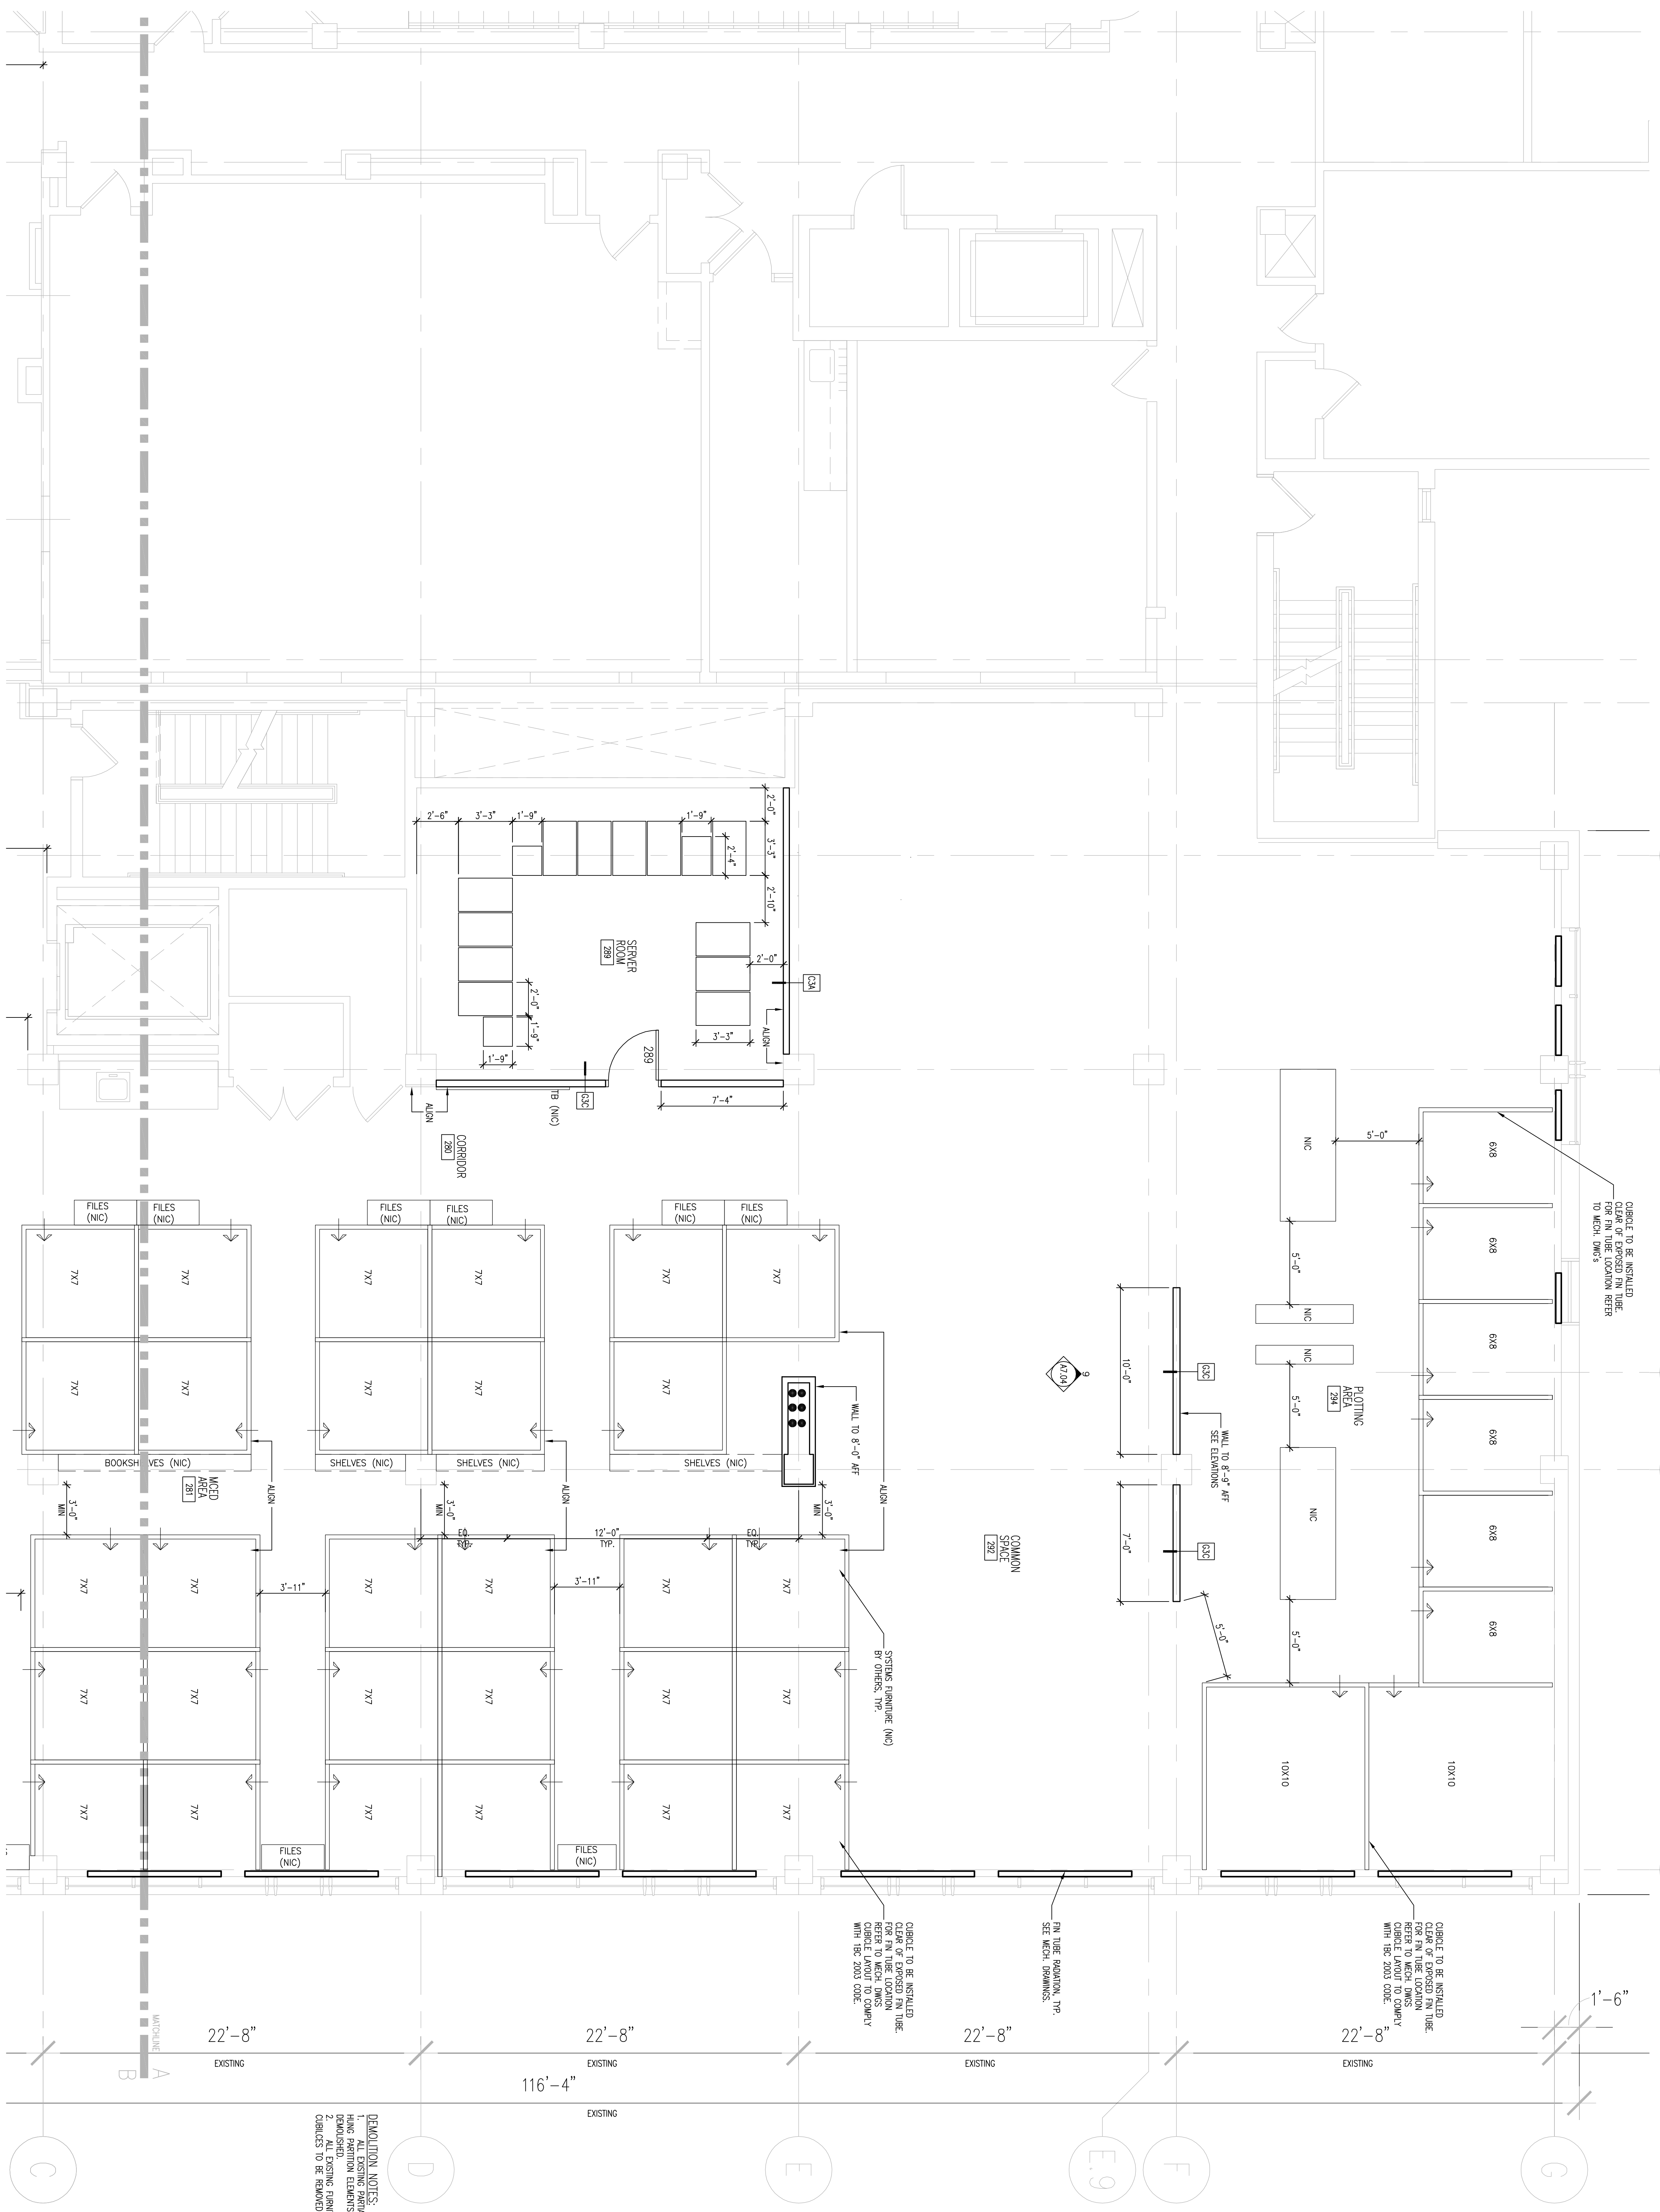


DEMOLITION NOTES:
ALL EXISTING PARTS OF
HANG PARTITION ELEMENTS TO BE
REMOVED. ALL EXISTING PARTS
ELEMENTS TO BE REMOVED BY OWNER.

**RESEARCH WING
PHASE III FIT-OUT**

**SECOND
FLOOR PLAN**

SCALE	1/4" = 1'-0"
DRAWN BY	JAT/GAK
CHECKED BY	PROJ. ARCH / ENGR. LTD
PROJ. MGR.	RCH
JOB NO.	00049.10
DATE	03/16/06

A1.02a

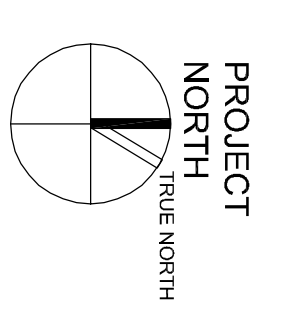

OWNER REVIEW	DATE

NO.	DATE	DESCRIPTION
06.21.06	ISSUED FOR CONSTRUCTION	
05.03.06	SCOPE REVISION	
03.22.06	100% DC REVIEW	
A	03.16.06	PROGRESS PRINT