

OWNER REVIEW

NAME	DATE

ISSUE LOG

NO.	DATE	DESCRIPTION
06.21.06	ISSUED FOR CONSTRUCTION	
06.03.06	SCOPE REVISION	
03.22.06	100% DC REVIEW	
A	03.16.06	PROGRESS PRINT

Δ = GROUND CHANGE  
 □ = GROUND CHANGE

UNIVERSITY OF  
SOUTHERN MAINE  
70 FALMOUTH STREET  
PORTLAND, MAINE

RESEARCH WING  
PHASE III FIT-OUT

FIFTH  
FLOOR PLAN

SCALE 1/4" = 1'-0"


DRAWN BY ZATIGAK

CHECKED BY PROJ. ARCH / ENGR. LTD

PROJ. MGR. RCH

JOB NO. 08049.10

© SWMES MAINE & MCKEE ASSOCIATES, INC. 2014

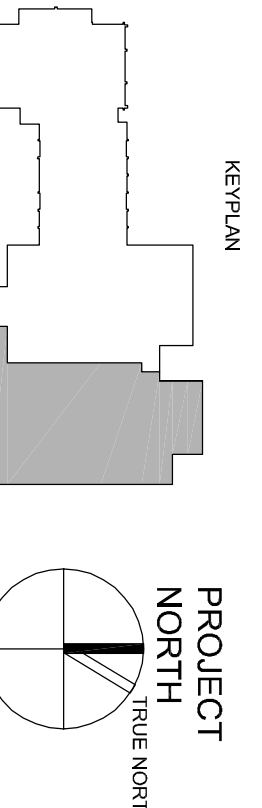

PROJECT NORTH

**A1.05b**