


2 PENTHOUSE ROOF PLAN
SCALE: 1/8" = 1'-0"

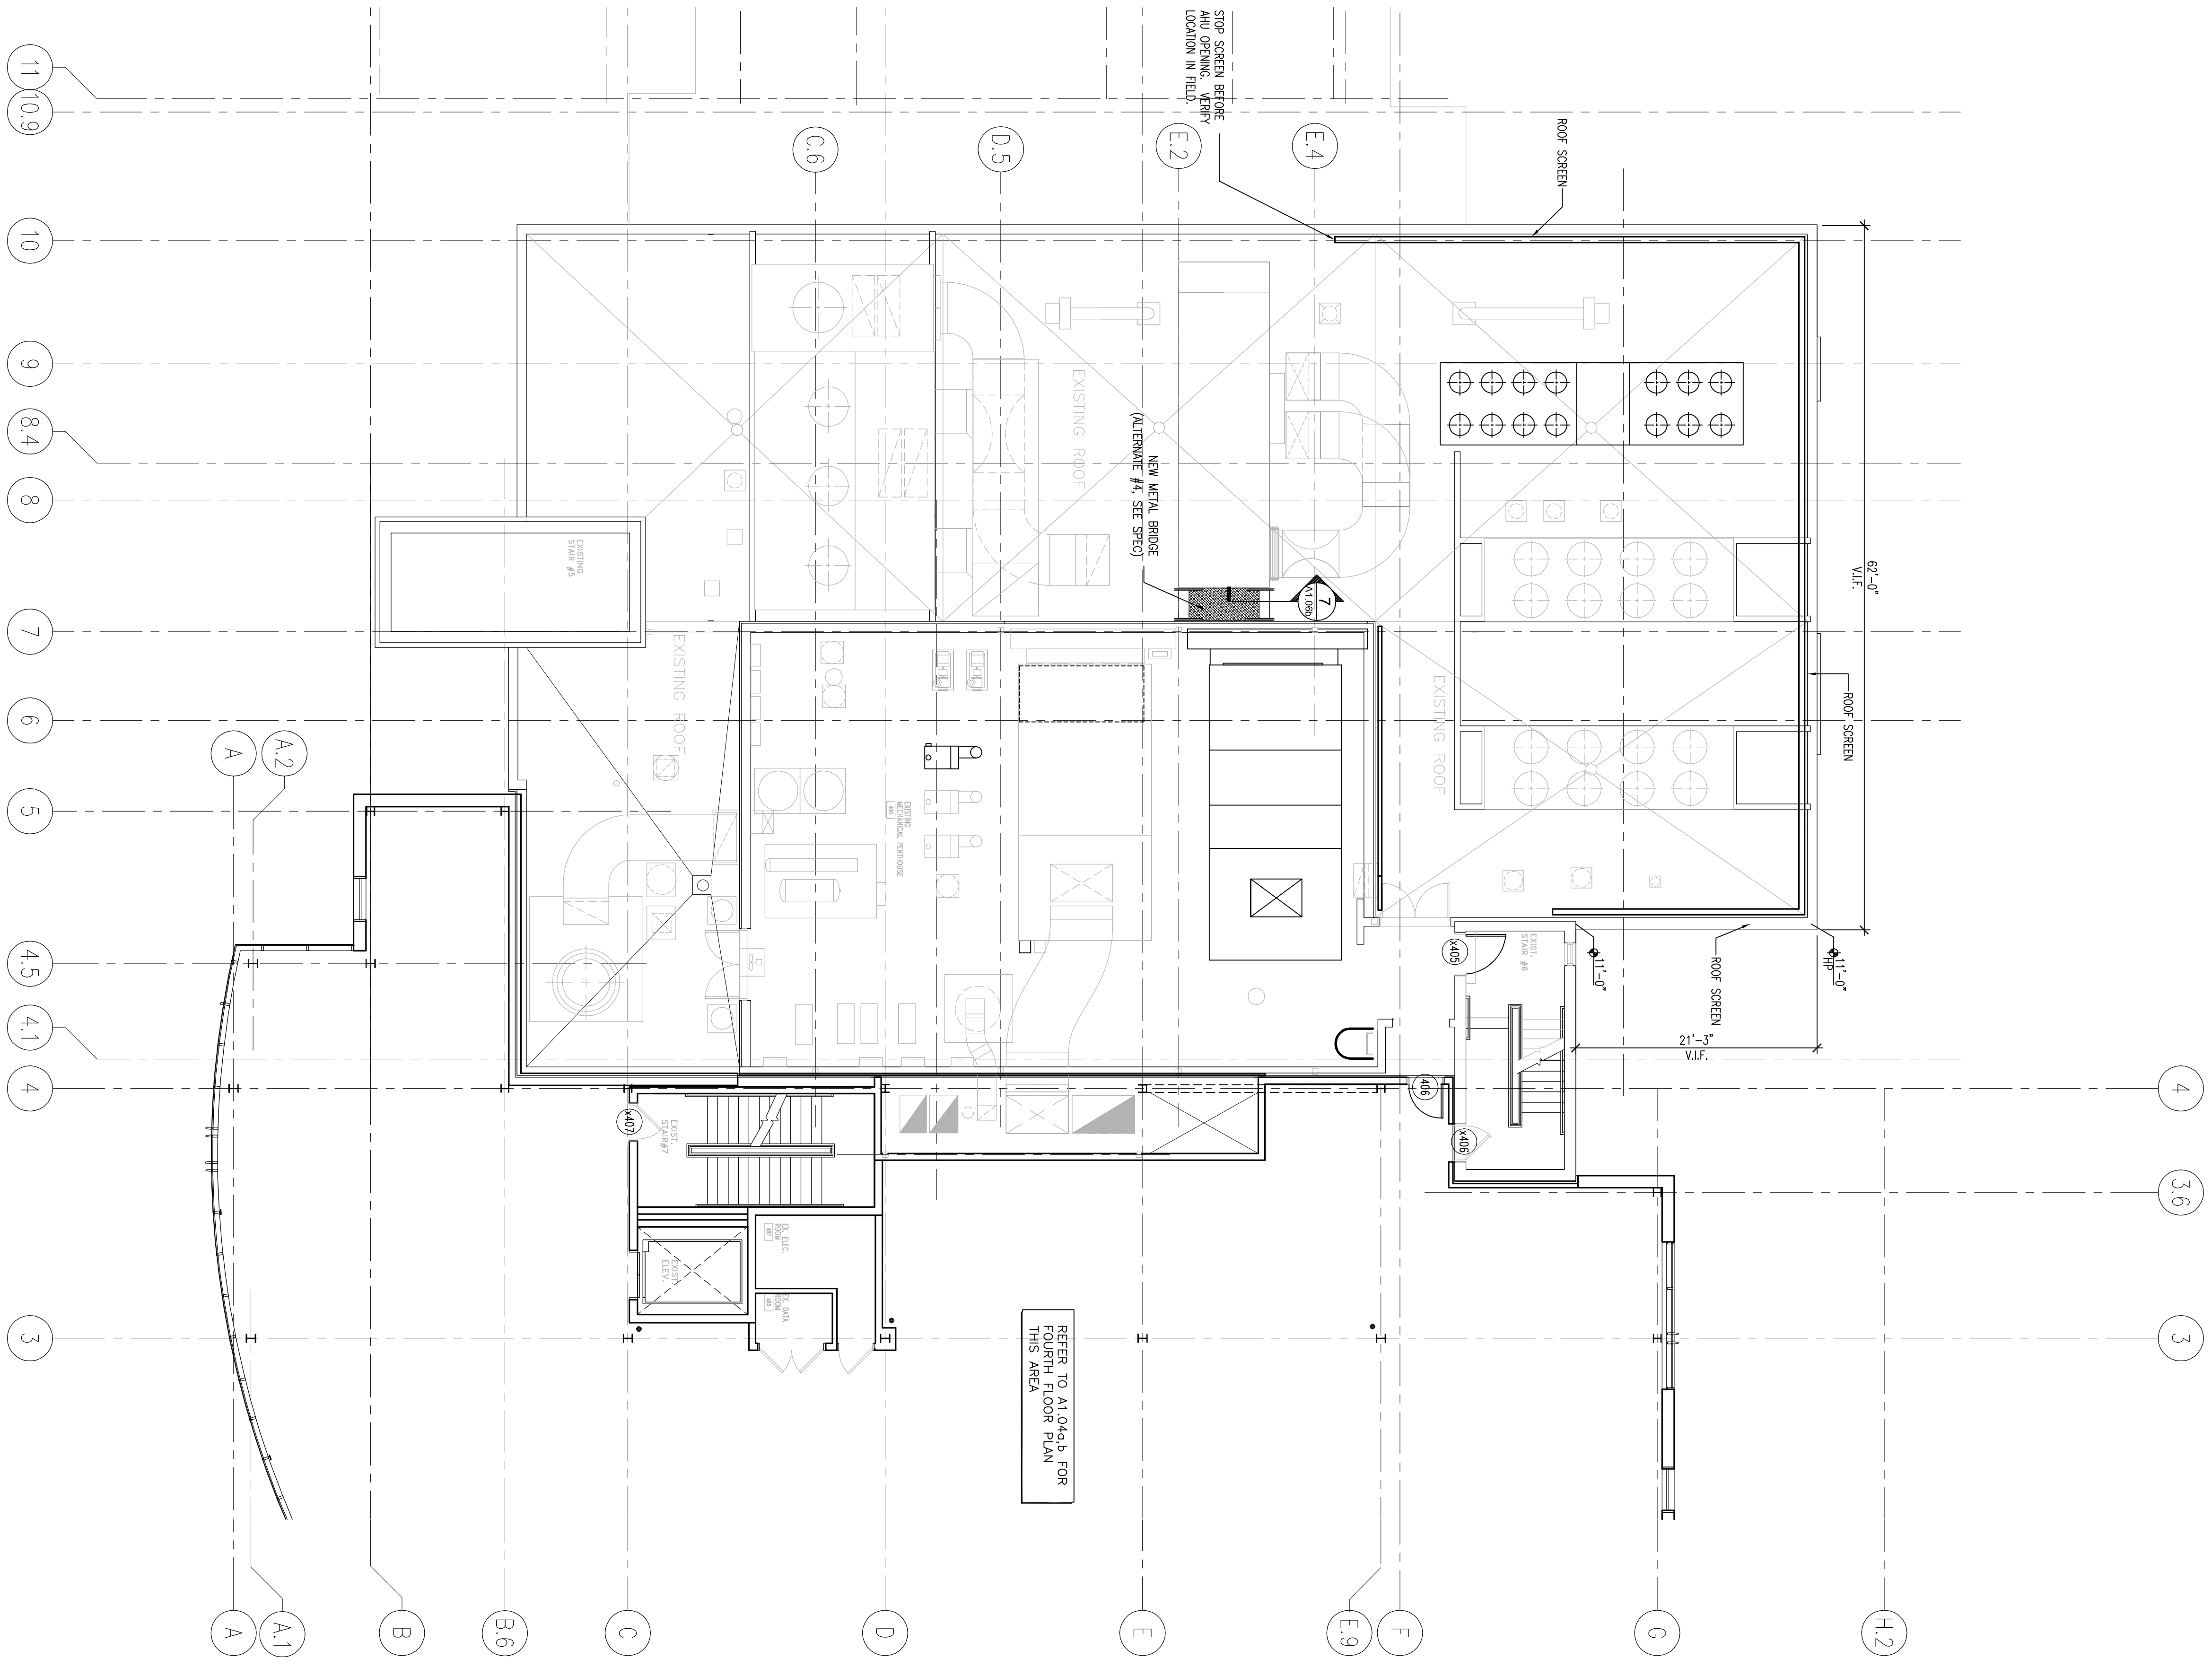

1 LOW ROOF / PENTHOUSE FLOOR PLAN
SCALE: 1/8" = 1'-0"

ROOF PLANS

**RESEARCH WING
PHASE III FIT-OUT**


UNIVERSITY OF
SOUTHERN MAINE
70 FALMOUTH STREET
PORTLAND, MAINE

NO.	DATE	DESCRIPTION
06.21.06	ISSUED FOR CONSTRUCTION	
05.03.06	SCOPE REVISION	
03.22.06	100% DC REVIEW	

ISSUELOG
Δ = QUANTITY CHANGE

SCALE	AS SHOWN
DRAWN BY	ZATTIGAK
CHECKED BY	
PROJ. ARCH / ENGINEER	TMD
PROJ. MGR.	RCH
JOB NO.	06049.10
DESIGNED BY	

© SWMES MAINE & MCFEE ASSOCIATES, INC. 2005

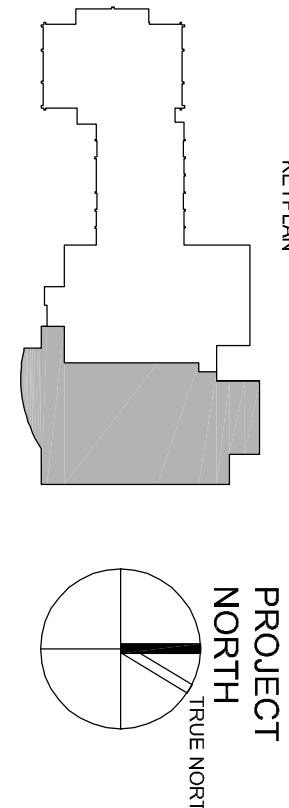

A1.06a