



4 MOLECULAR EPIDEMIOLOGY LAB 494 - NORTH ELEVATION  
A7.02 SCALE 1/4" = 1'-0"

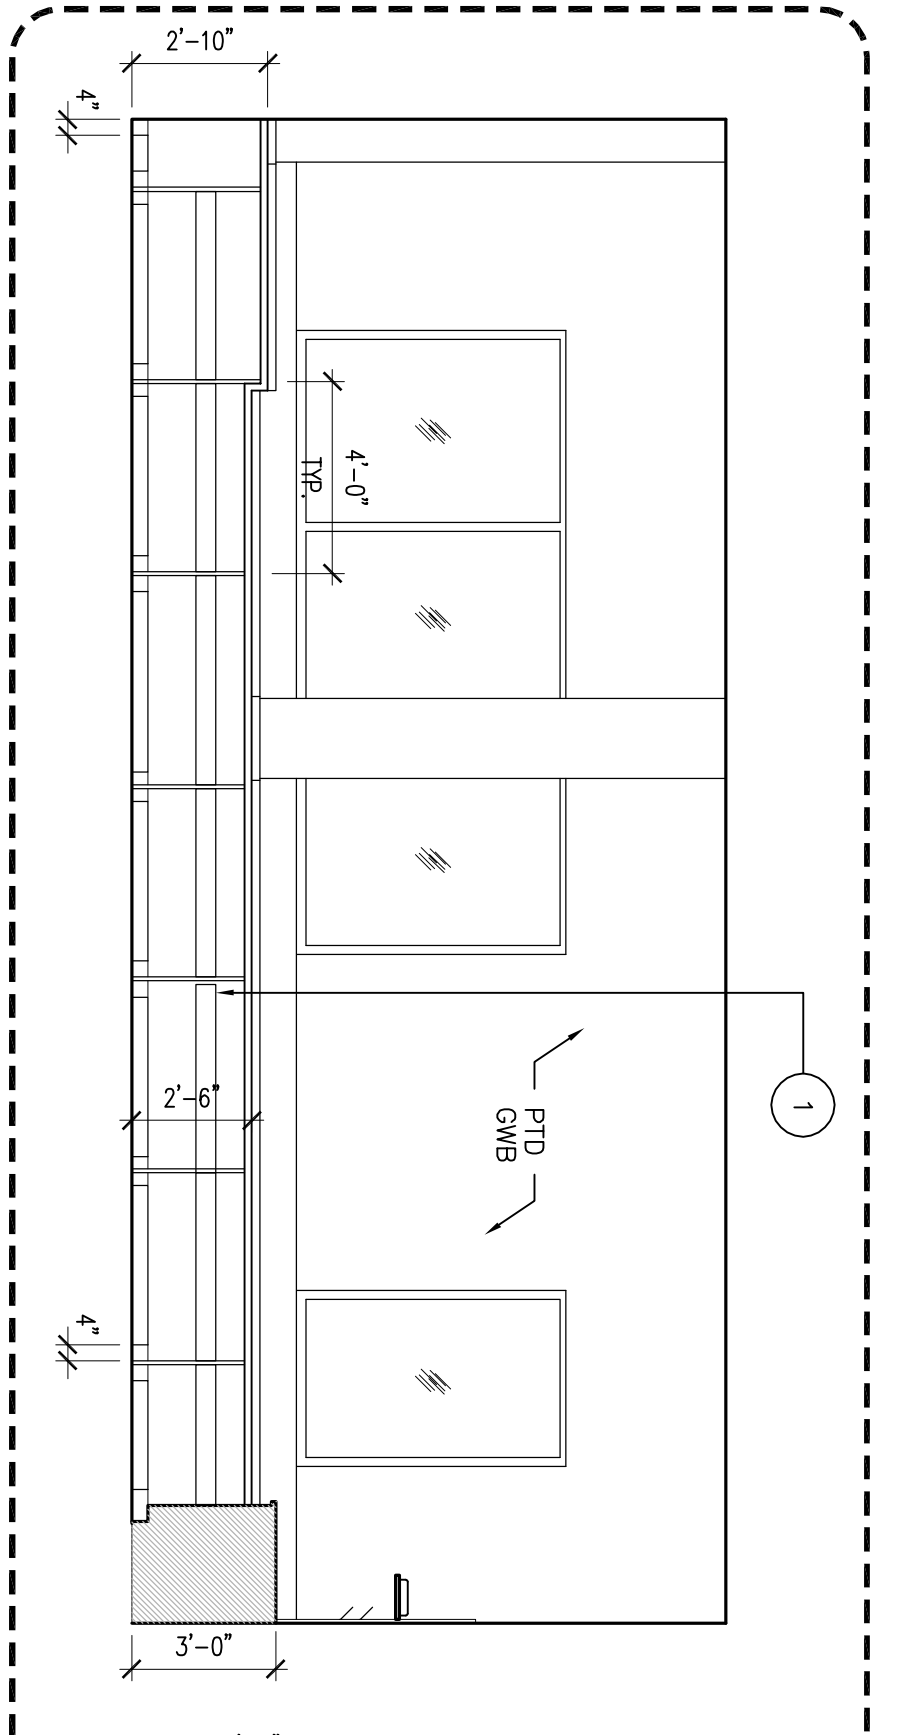

3 GENOMIC INSTABILITY 496 - NORTH ELEVATION  
A7.02 SCALE 1/4" = 1'-0"

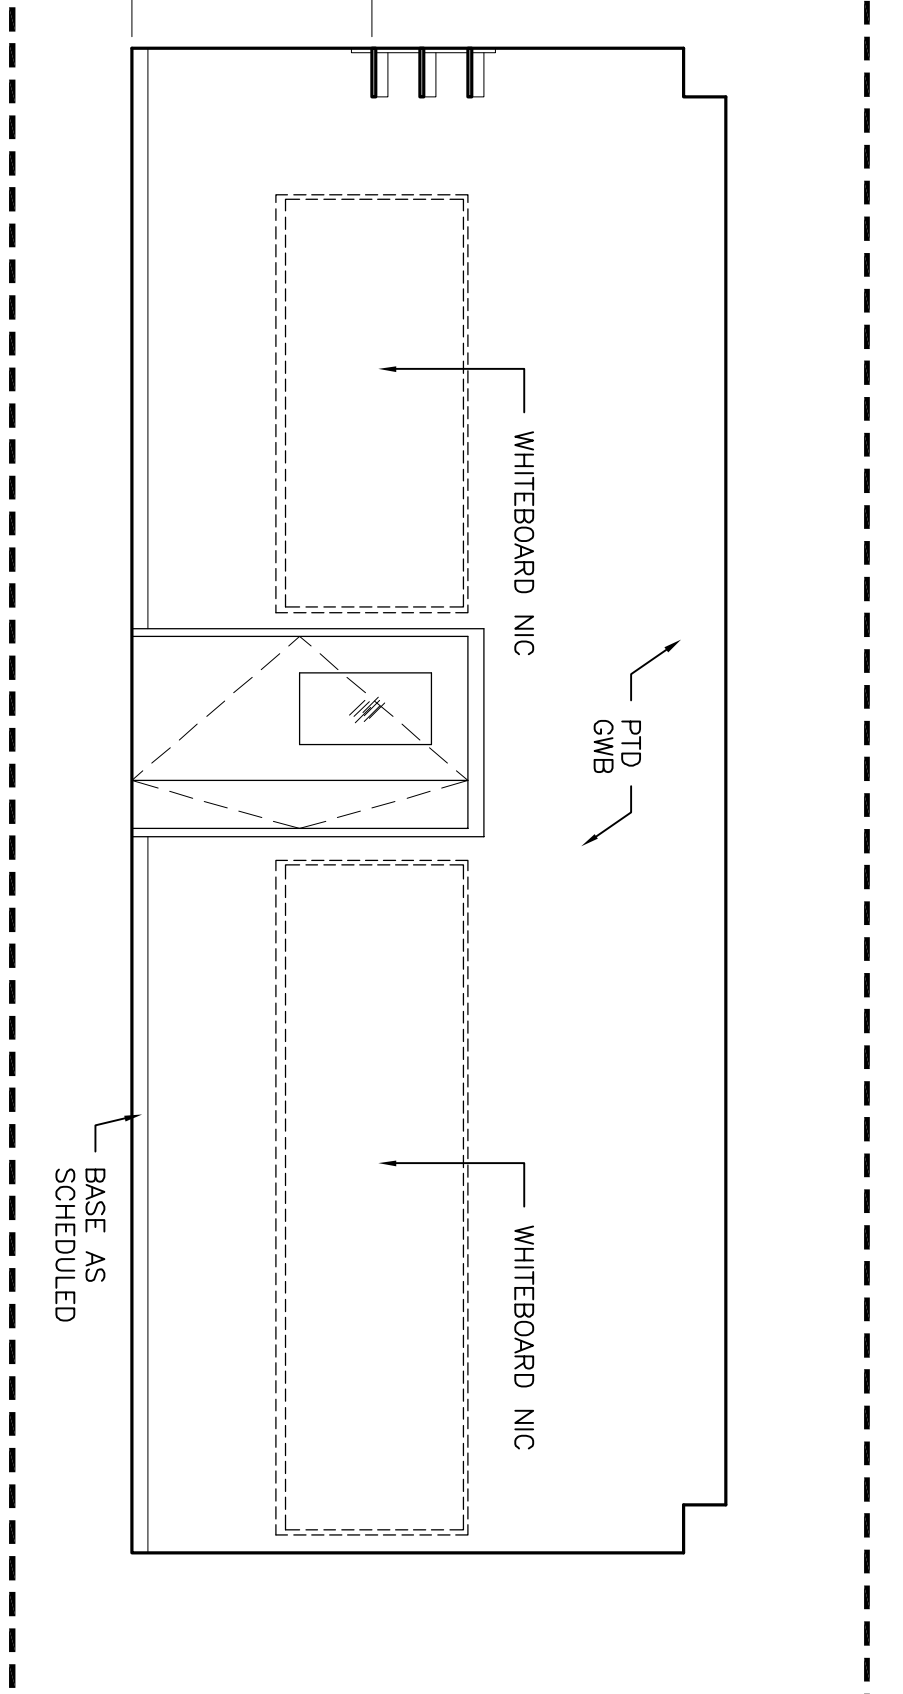

2 GENOMIC INSTABILITY 496 - SOUTH ELEVATION  
A7.02 SCALE 1/4" = 1'-0"

