

Every attempt has been made to use existing drawings and annotations through the existing title block for all new MEP work. Due to the nature of the structural design of this floor slab, drilling, cutting, or cutting of this slab is strictly forbidden, without the approval of the Architect and Structural Engineer of Record (SER) at SMMA. In the event that cutting is required, it will be the responsibility of the GC and the MEP Subcontractors to seek approval from SMMA prior to performing any and cutting or drilling.

MACHLINE
A
B

**SECOND FLOOR PLAN
PART A**

SCALE: 1/4"=1'-0"
DRAWN BY: LAMR
CHECKED BY: [blank]
PROJ. NO./REV. / ENGR. / MDT/CSW
PROJ. NAME: RCH
JOB NO.: 03048110
© SYMES MAINI & MCKEE ASSOCIATES, INC. 2014


**RESEARCH WING
PHASE III FIT-OUT**

UNIVERSITY OF
SOUTHERN MAINE
70 FALMOUTH STREET
PORTLAND, MAINE

Δ = CLOSED CHANGE

NO.	DATE	DESCRIPTION
06/11/08	ISSUED FOR CONSTRUCTION	
06/03/08	SCORE REVISIONS	
03/22/08	100% QC REVIEW	
01/16/08	PROGRESS PRINT	
01/08/08	80% PROGRESS PRINT	
NO.	DATE	DESCRIPTION

OWNER REVIEW	DATE

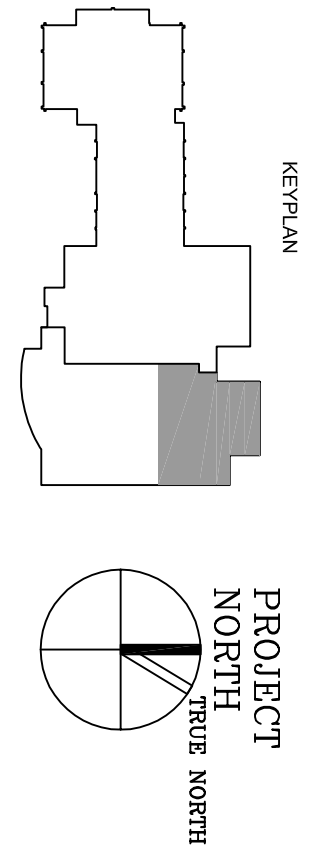

P1.02a