



Project Title  
**UNIVERSITY OF MAINE SYSTEM DATA CENTER UPGRADES**  
Portland, Maine

HA Project No. 09533

Key Plan

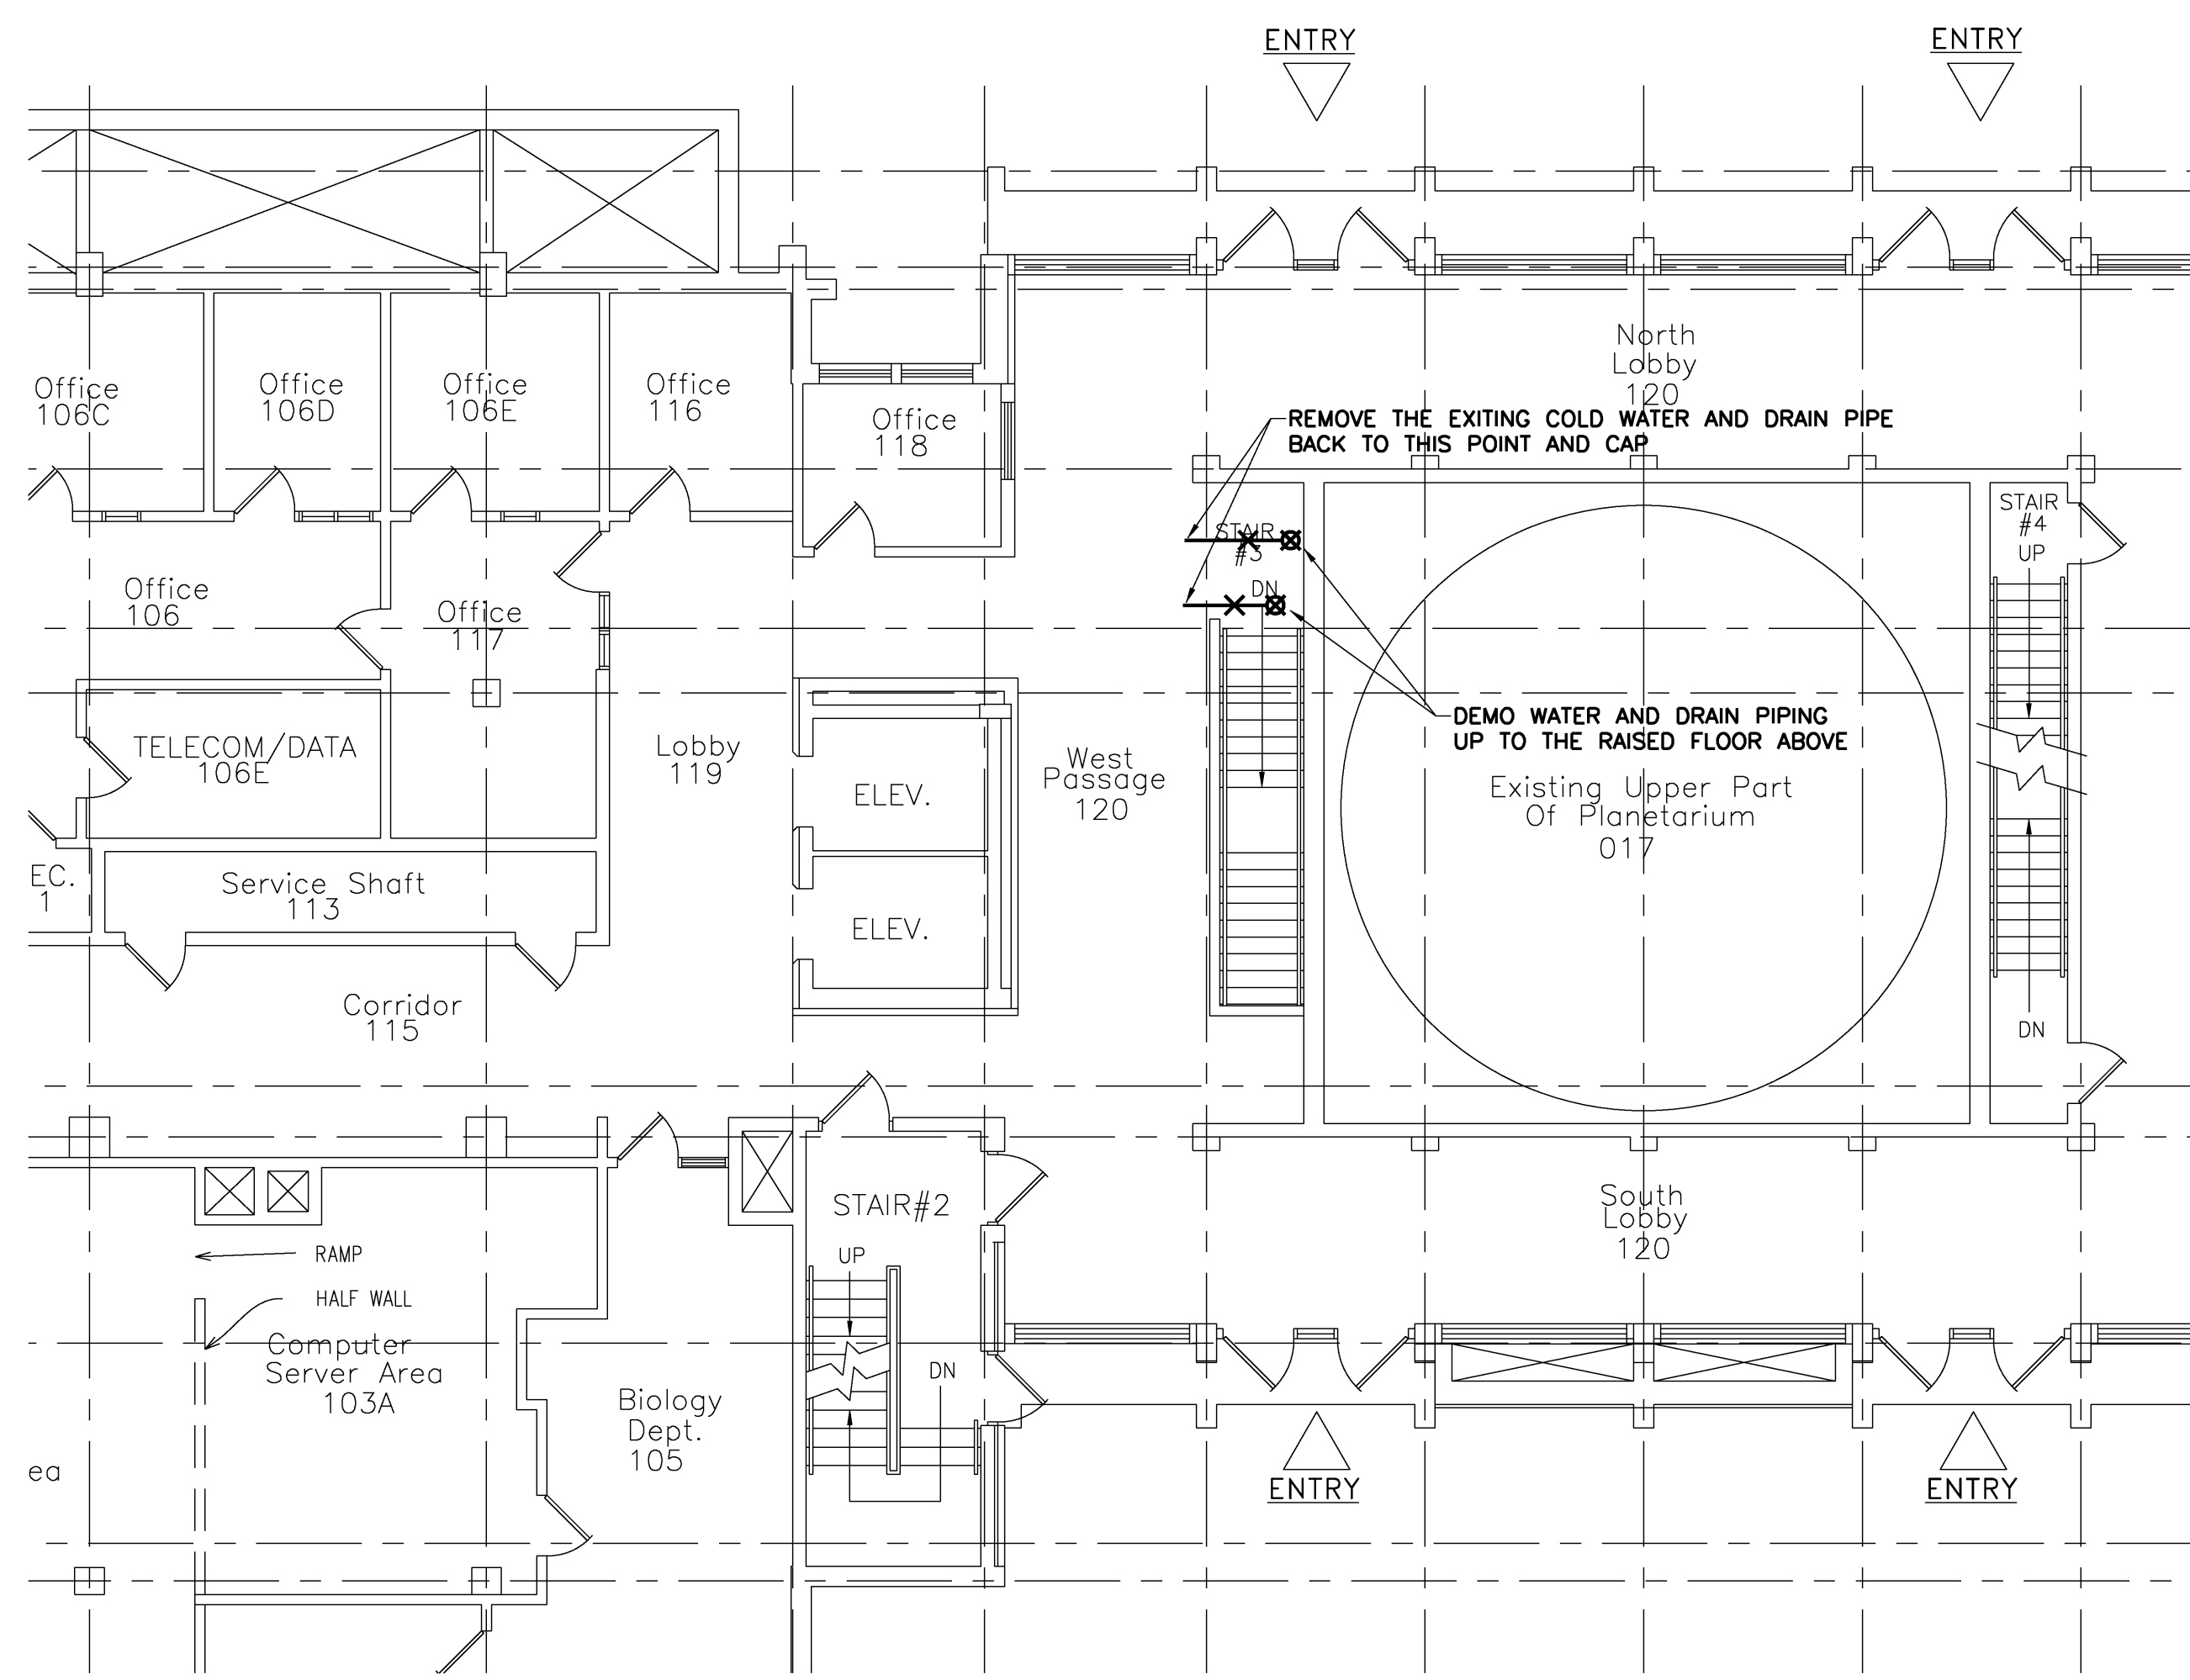

FIRST FLOOR PLAN DEMOLITION  
1/8" = 1'-0" REF: NA **A2**

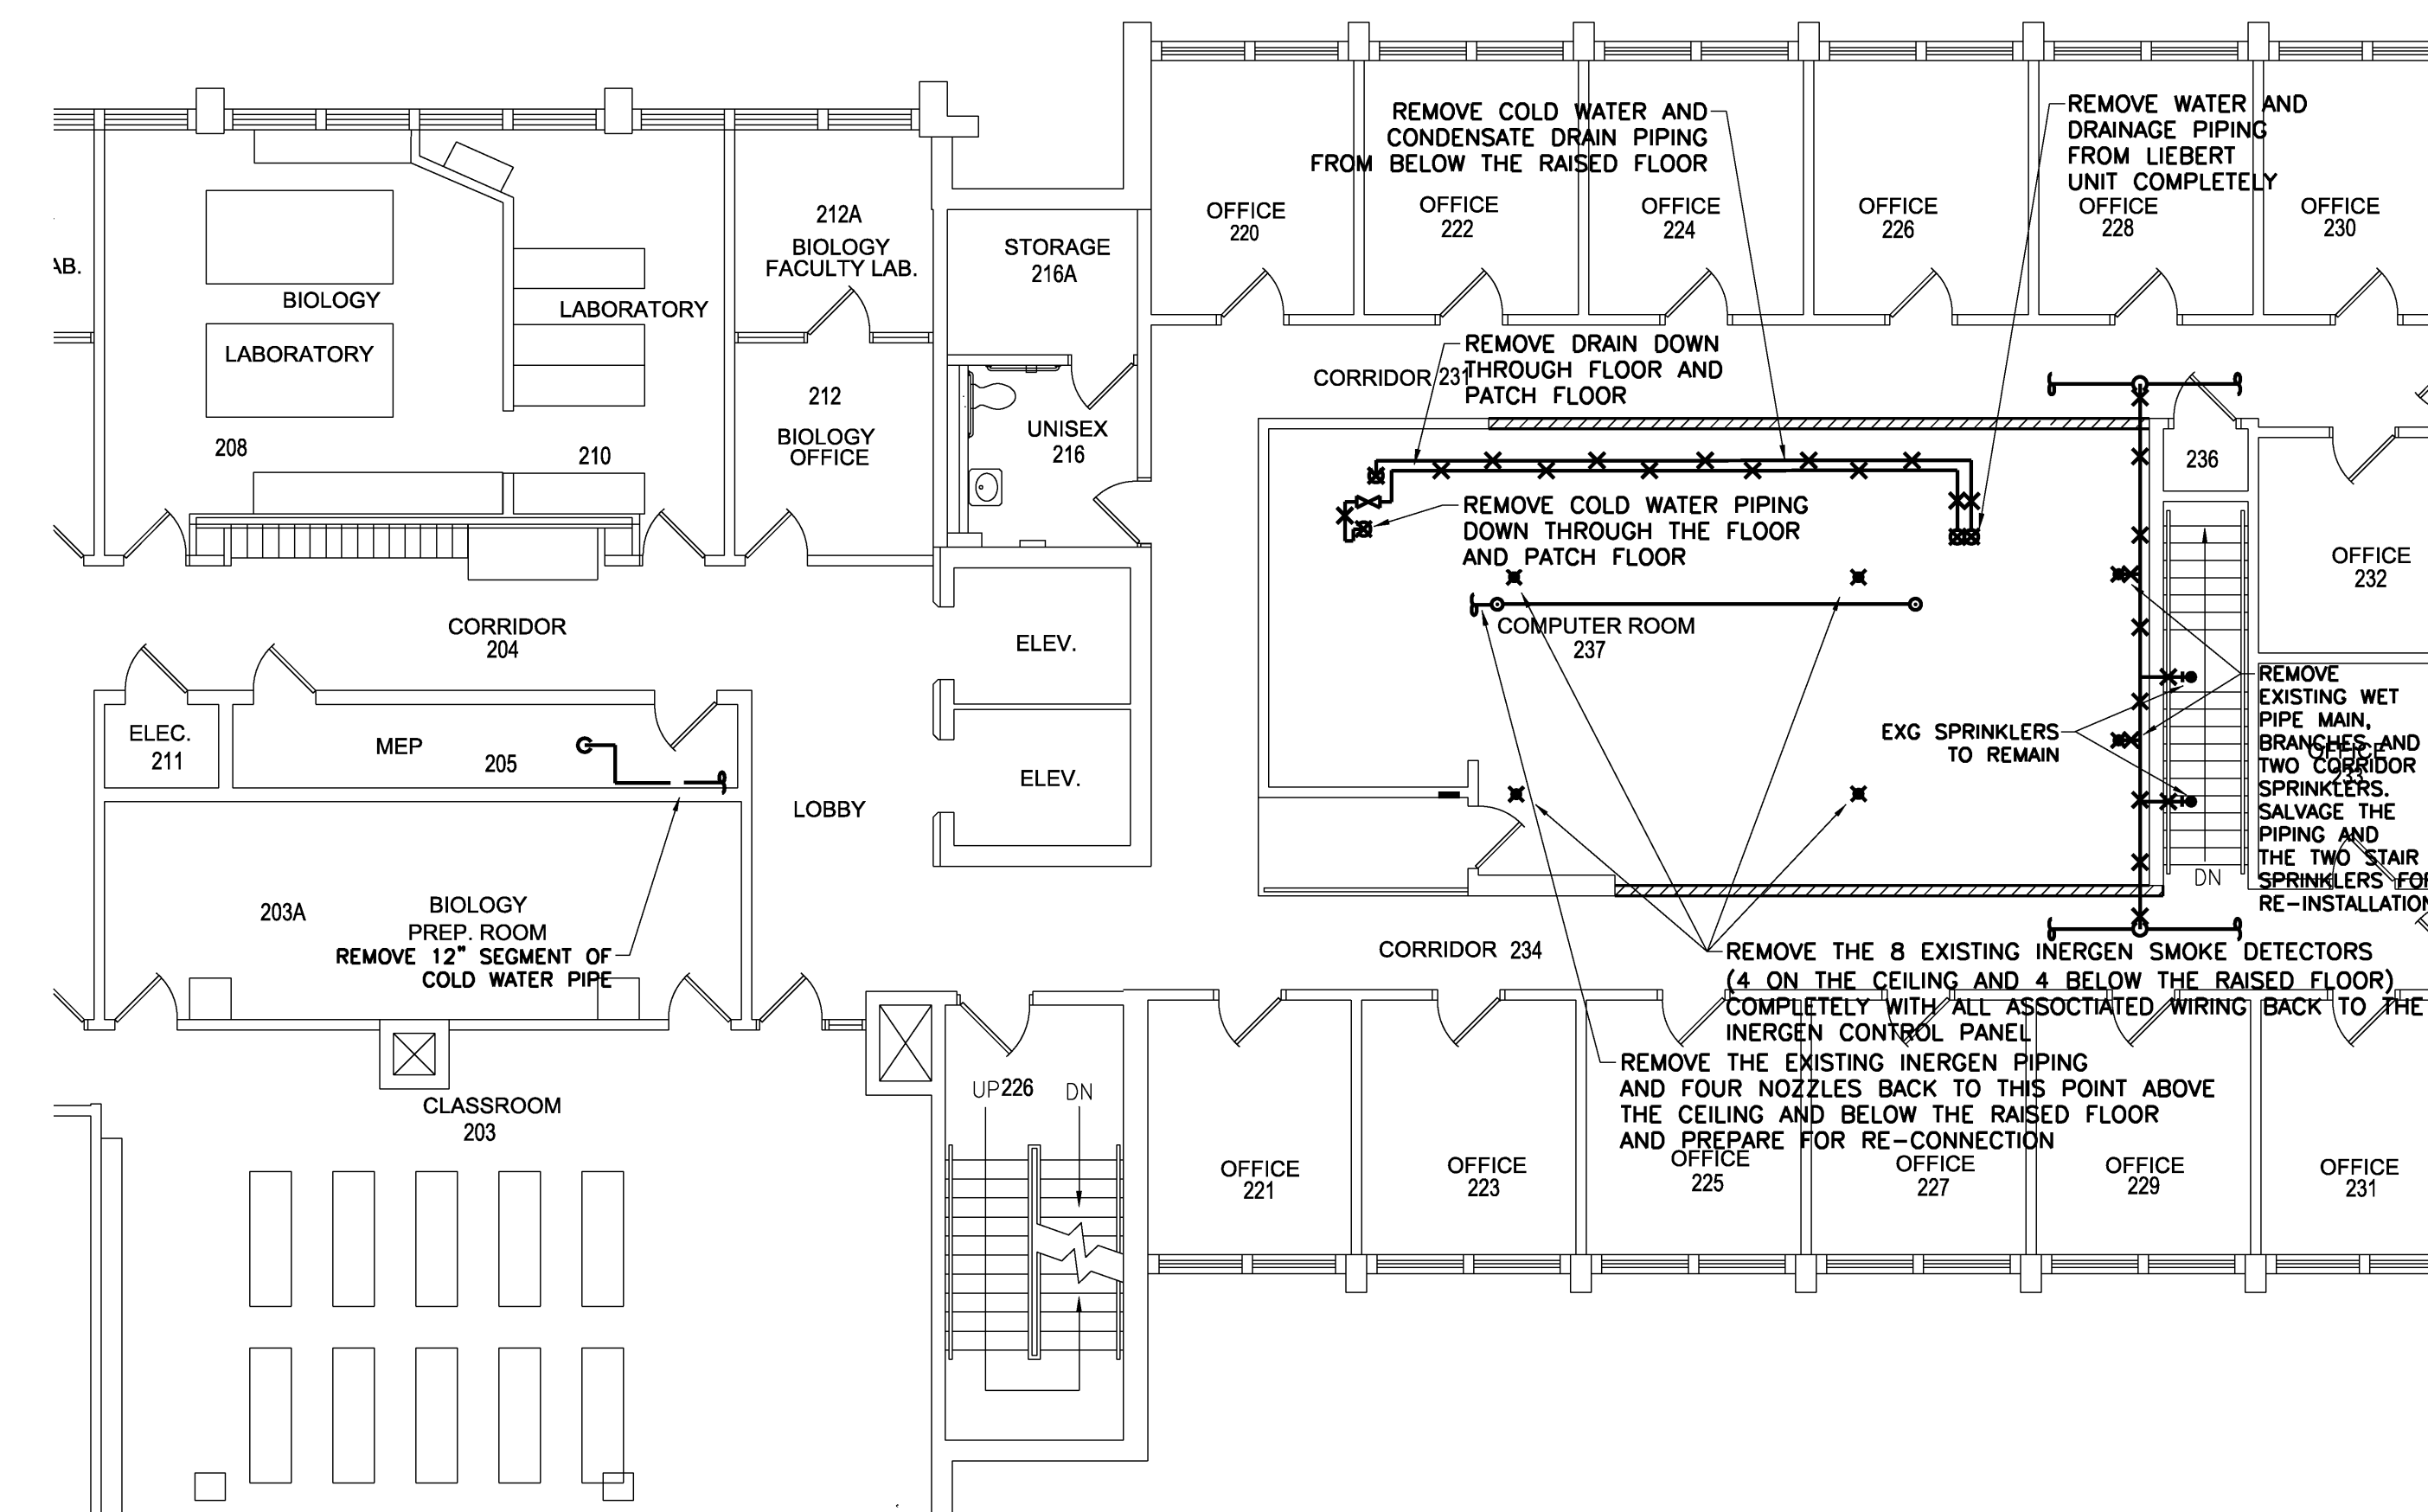

SECOND FLOOR PLAN DEMOLITION  
1/8" = 1'-0" REF: NA **A1**

Issue Dates	Description
05-09-2011	ISSUED FOR BID
04-05-2011	ISSUED FOR 100% REVIEW
01-24-2011	ISSUED FOR 75% REVIEW

Drawing Status	
----------------	--

Drawing Title	<b>DEMOLITION 2ND FLOOR PLAN &amp; GROUND FLOOR PLAN</b>
PA / PE: CG	Drawn By: ROM
Drawing Number	<b>P05.1</b>