


Project Title

**UNIVERSITY OF MAINE SYSTEM
DATA CENTER
UPGRADES**


Portland, Maine

HA Project No. 09533


Key Plan

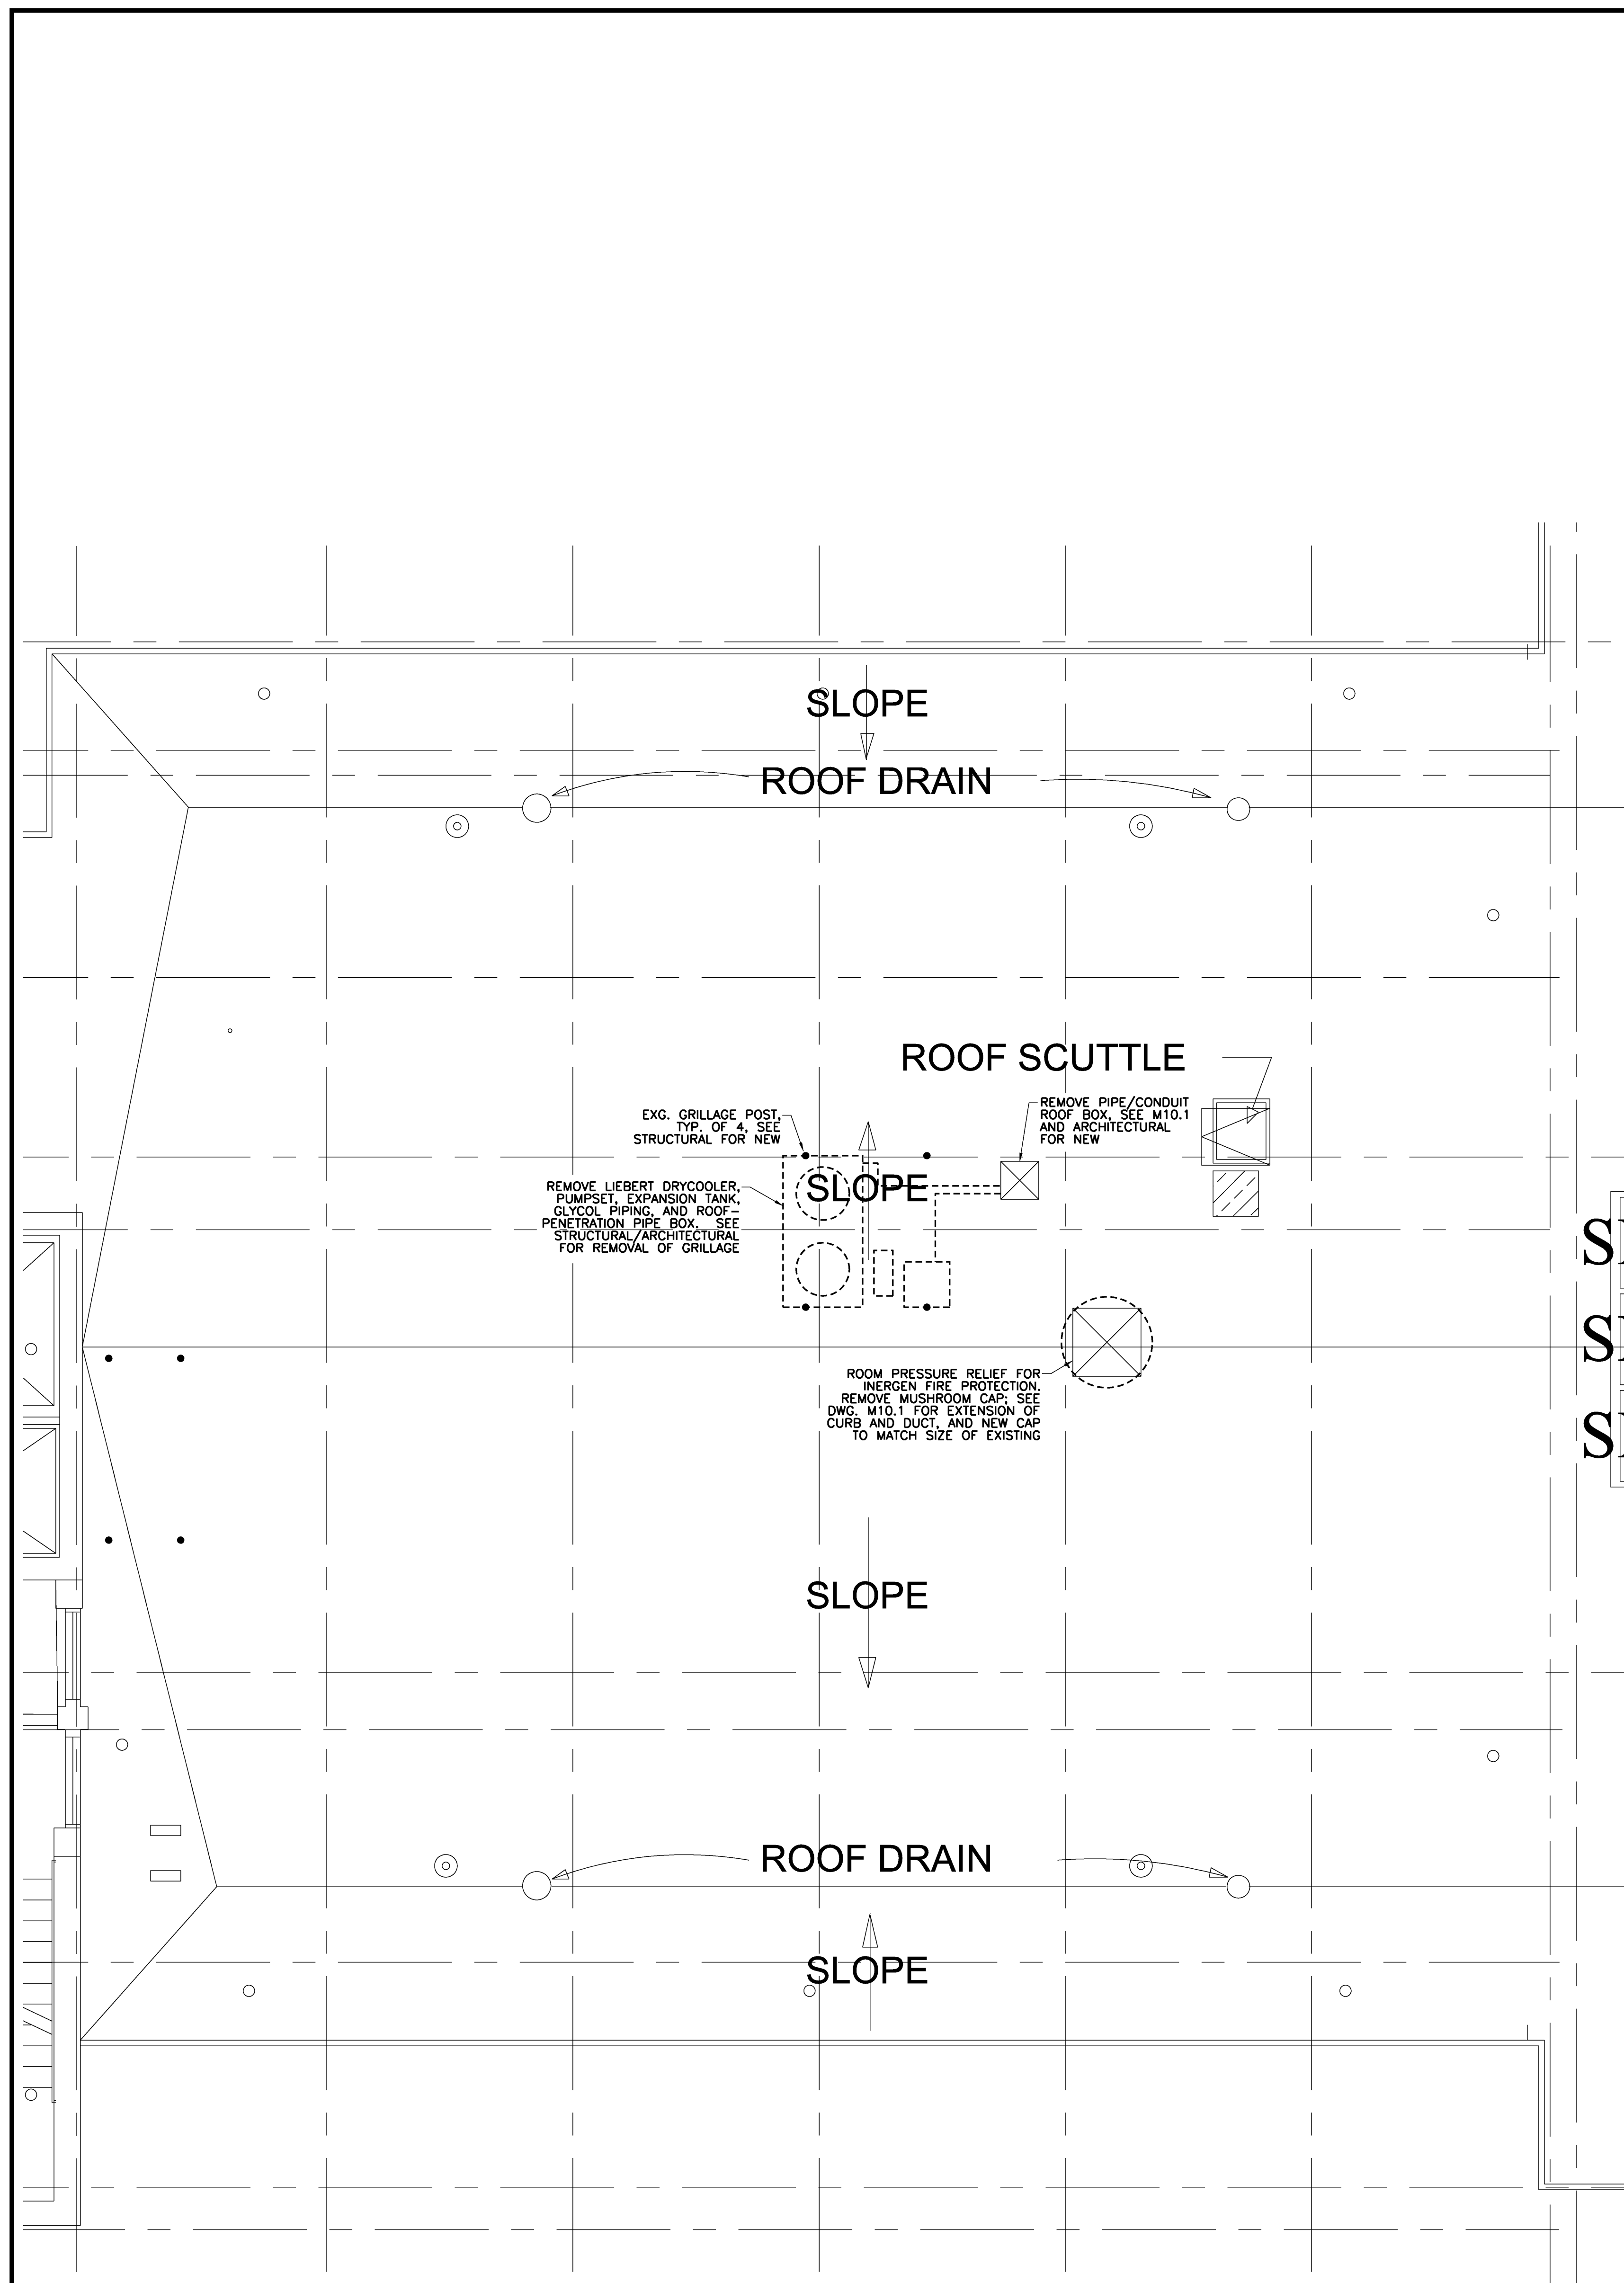

ROOF PLAN
1/4" = 1'-0" REF: NA **A2**

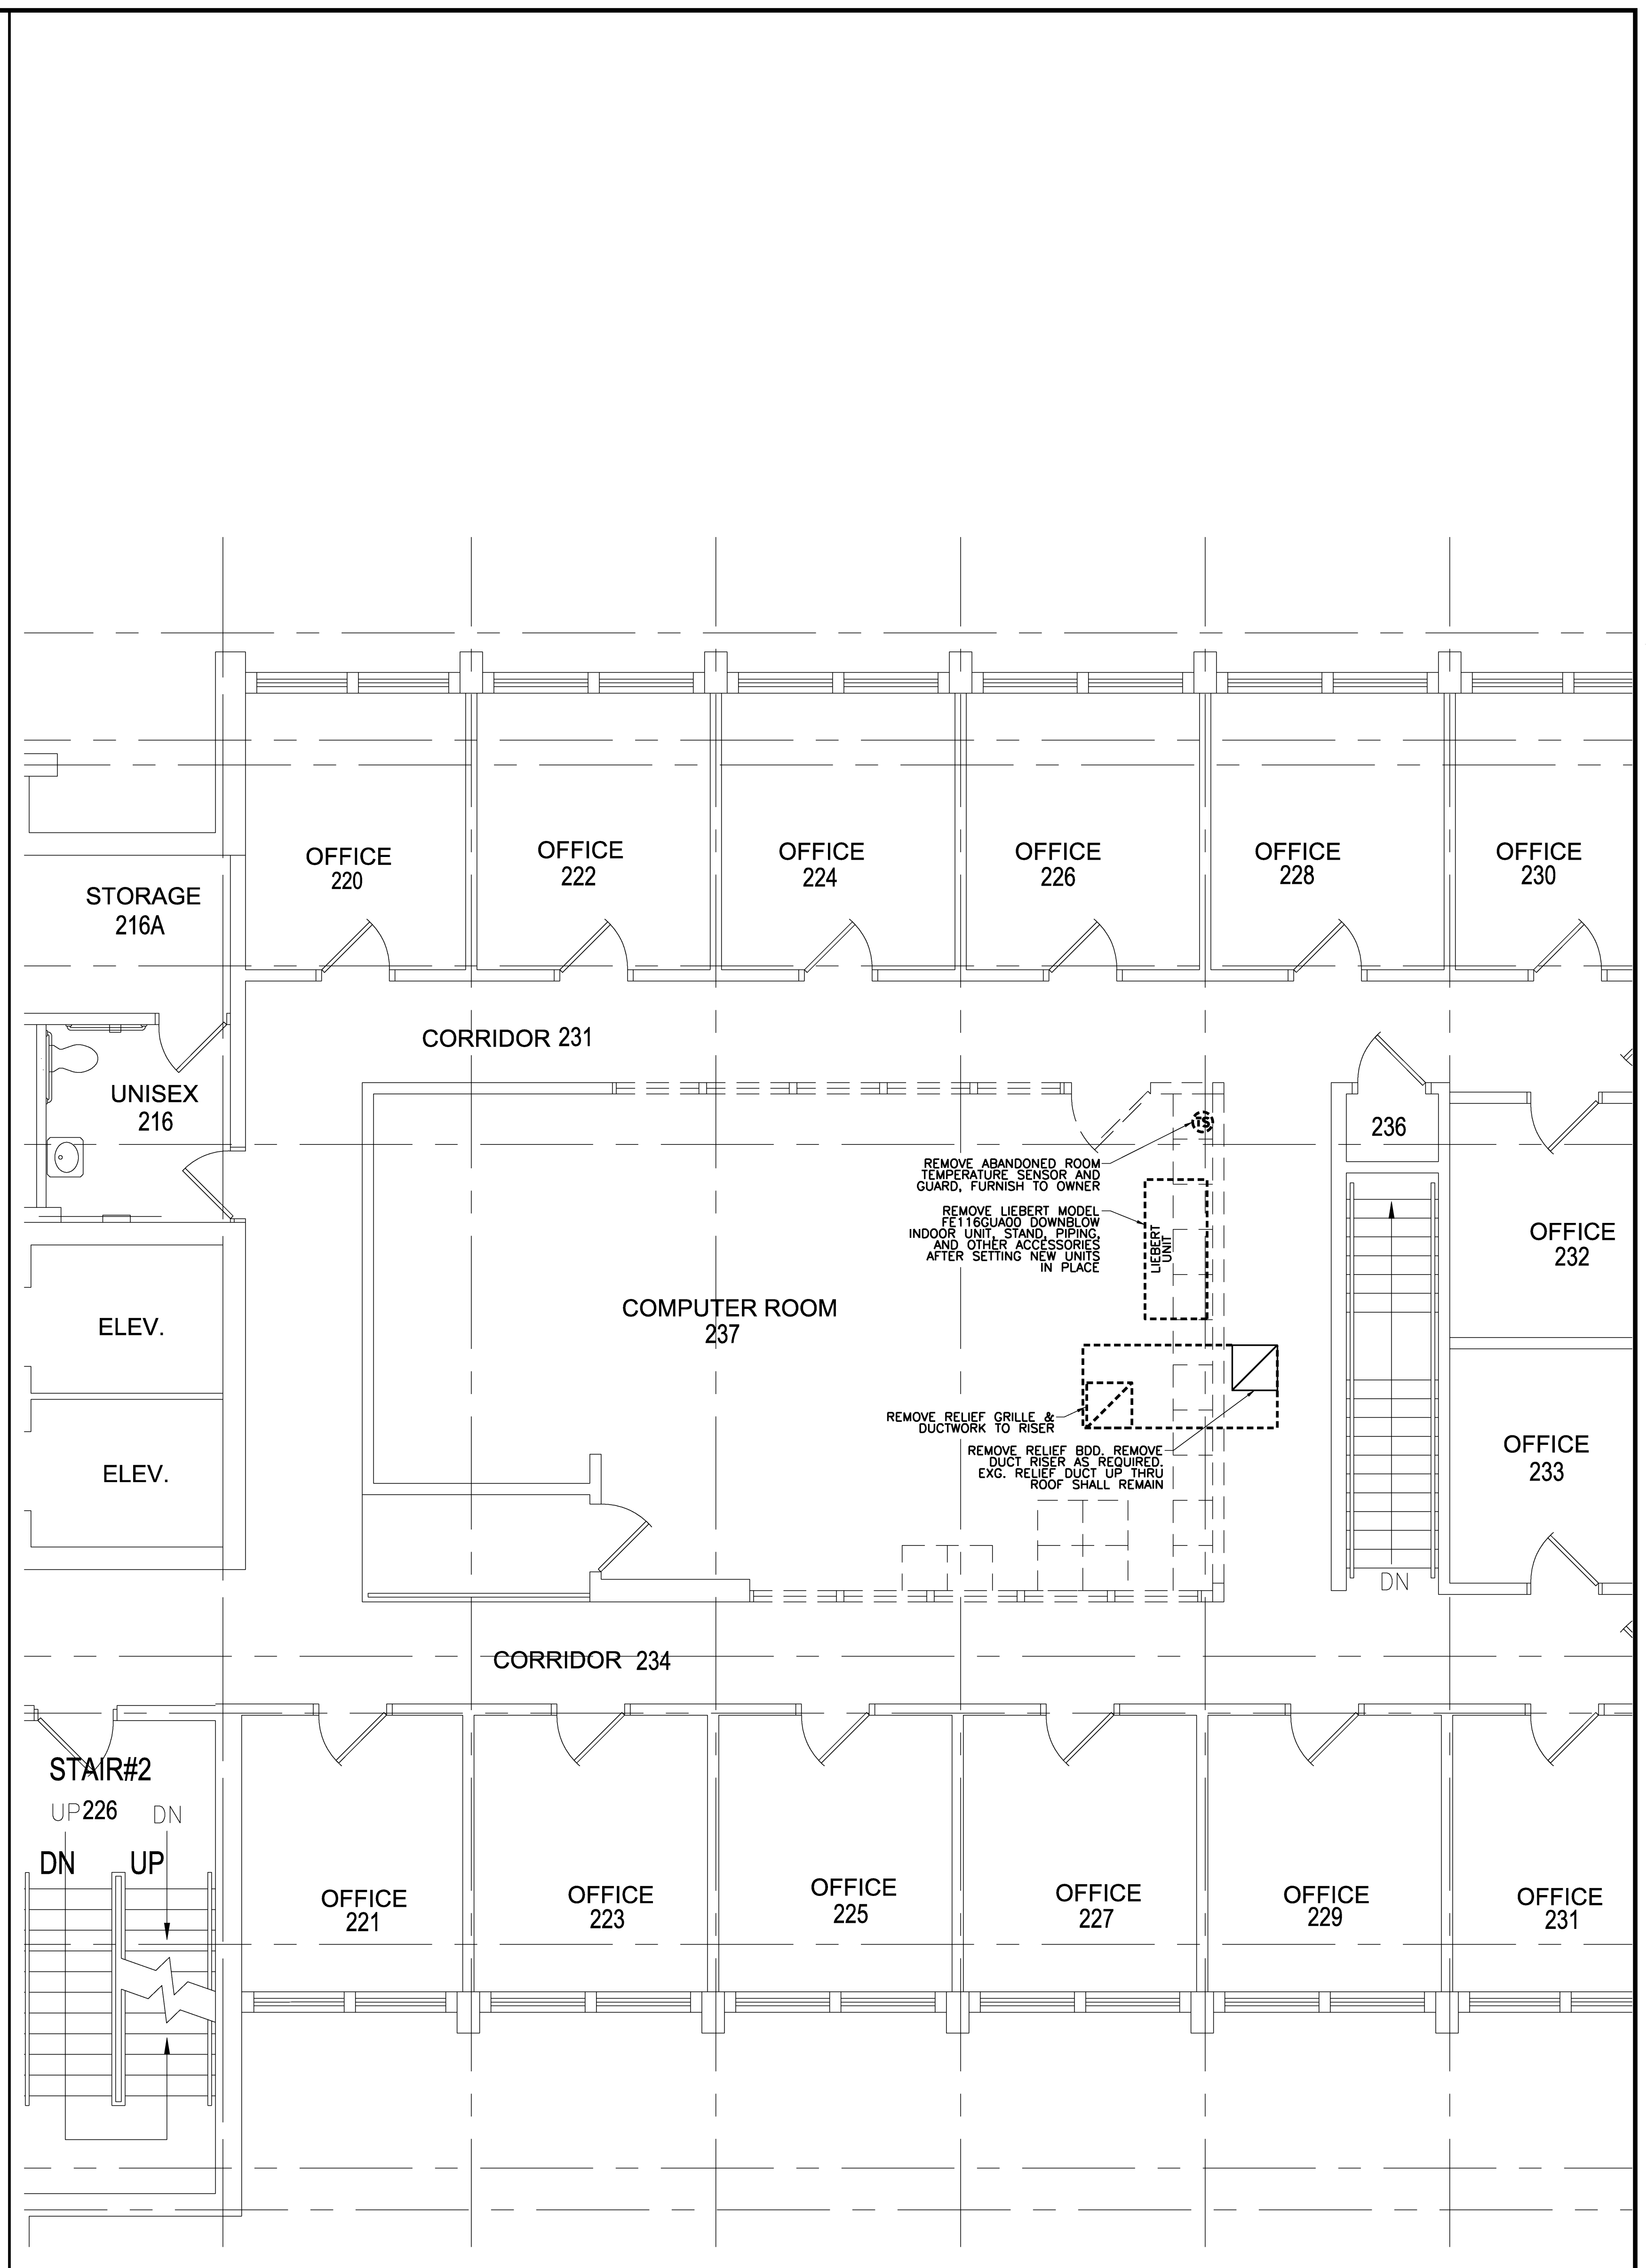

SECOND FLOOR PLAN
1/4" = 1'-0" REF: NA **A1**

 

Issue Dates	Description
05-09-2011	ISSUED FOR BID
04-05-2011	ISSUED FOR 100% REVIEW
01-24-2011	ISSUED FOR 75% REVIEW

Drawing Status

Drawing Title

**DEMOLITION
2ND FLOOR PLAN
& ROOF PLAN**

PA / PE: Drawn By:

Drawing Number

M05.1