



**EAST ELEVATION**  
SCALE: 1/8" = 1'-0"

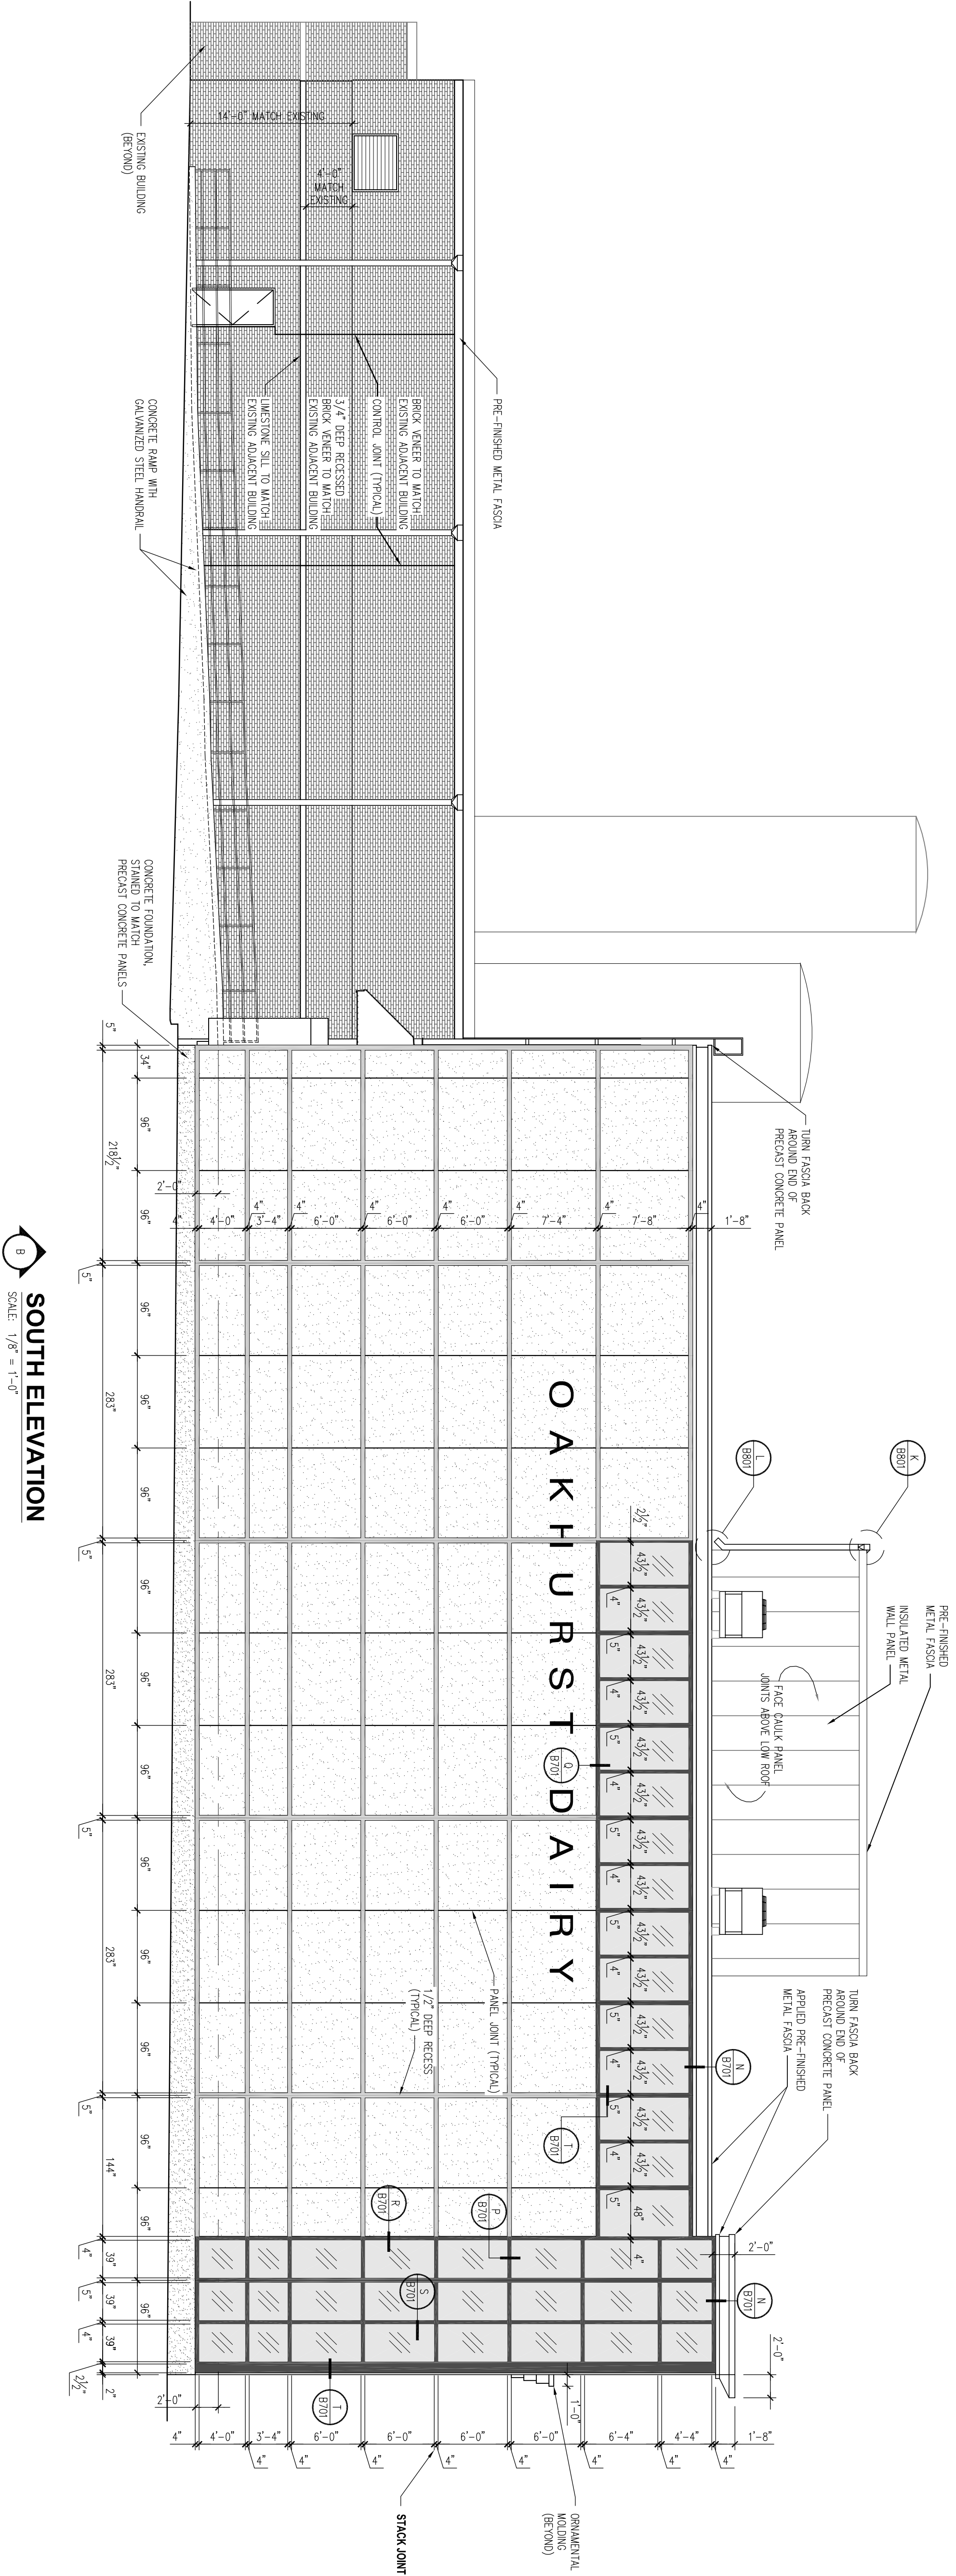

**SOUTH ELEVATION**  
SCALE: 1/8" = 1'-0"

**MATERIALS LEGEND**

- ALUMINUM WINDOW FRAME - COLOR SPECIFICATION SECTION 084117-00 ADDITIONAL INFORMATION
- ALUMINUM PANEL - SEE SPECIFICATION SECTION 0510
- WINDOW SILL CASING - SEE SPECIFICATION SECTION 0510 FOR ADDITIONAL INFORMATION
- FIELD APPLIED, PAINTED CONCRETE (0960) FOR PAINT INFORMATION, COLOR TO MATCH ALUMINUM WINDOW FRAME
- FIELD APPLIED, STAINED CONCRETE WALL PANEL - SEE SPECIFICATION, COLOR SELECTION BY OWNER
- FIELD APPLIED, STAINED, BRICK PATTERNO, CONCRETE WALL PANEL - SEE SPECIFICATION SECTION 0960 FOR PAINT INFORMATION, COLOR TO MATCH STAIN INFORMATION, COLOR TO MATCH ALUMINUM WINDOW FRAME
- FIELD APPLIED, STAIN-SET GLASS BLOCK (0960) FOR PAINT INFORMATION, COLOR TO MATCH STAIN INFORMATION, BRICK CONTRIBUTION
- FIELD APPLIED, STAINED CONCRETE FOUNDATION WALL - SEE SPECIFICATION, COLOR TO MATCH STAINED, CONCRETE WALL PANEL
- BRICK - MATCH TO MATCH EXISTING BRICK CONTRIBUTION

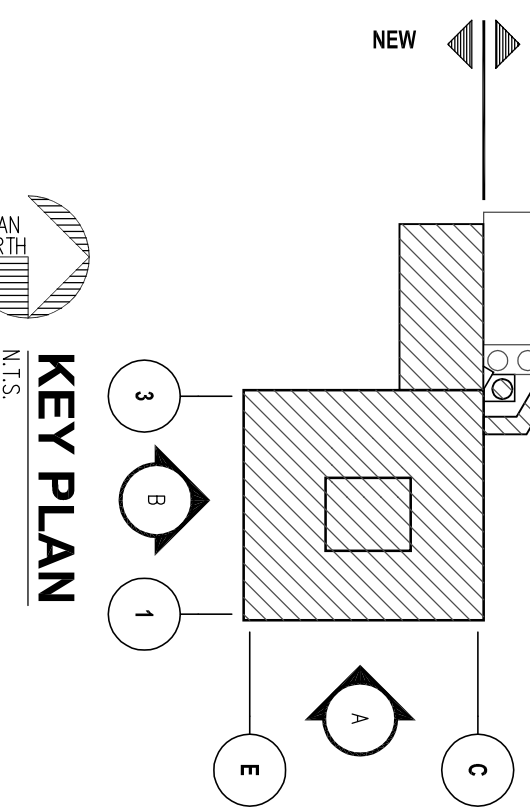

NO.	REVISIONS	ISSUED FOR	DATE
0			3-01-04

DESIGNED BY: [blank]  
CHECKED BY: [blank]  
PROJECT: [blank]

This drawing and all specifications contained herein remain the property of FACILITIES DESIGN, INC. All rights are expressly reserved. This drawing shall not be reproduced in whole or in part without the express written consent of FACILITIES DESIGN, INC.  
Do not scale drawings. Contractor shall verify all dimensions and conditions prior to construction.  
PROJECT NUMBER: 0167.00  
SCALE: AS SHOWN

**Oakhurst DAIRY**  
NEW MILK COOLER  
364 FOREST AVENUE  
PORTLAND, MAINE 04101

DATE: MARCH 1, 2004  
PROJECT NUMBER: 0167.00  
DRAWING TITLE: EXTERIOR BUILDING ELEVATIONS SHEET NO. 2  
DRAWING NUMBER: B201  
REVISION: 0