



1 EAST ELEVATION  
SCALE: 1/8" = 1'-0"

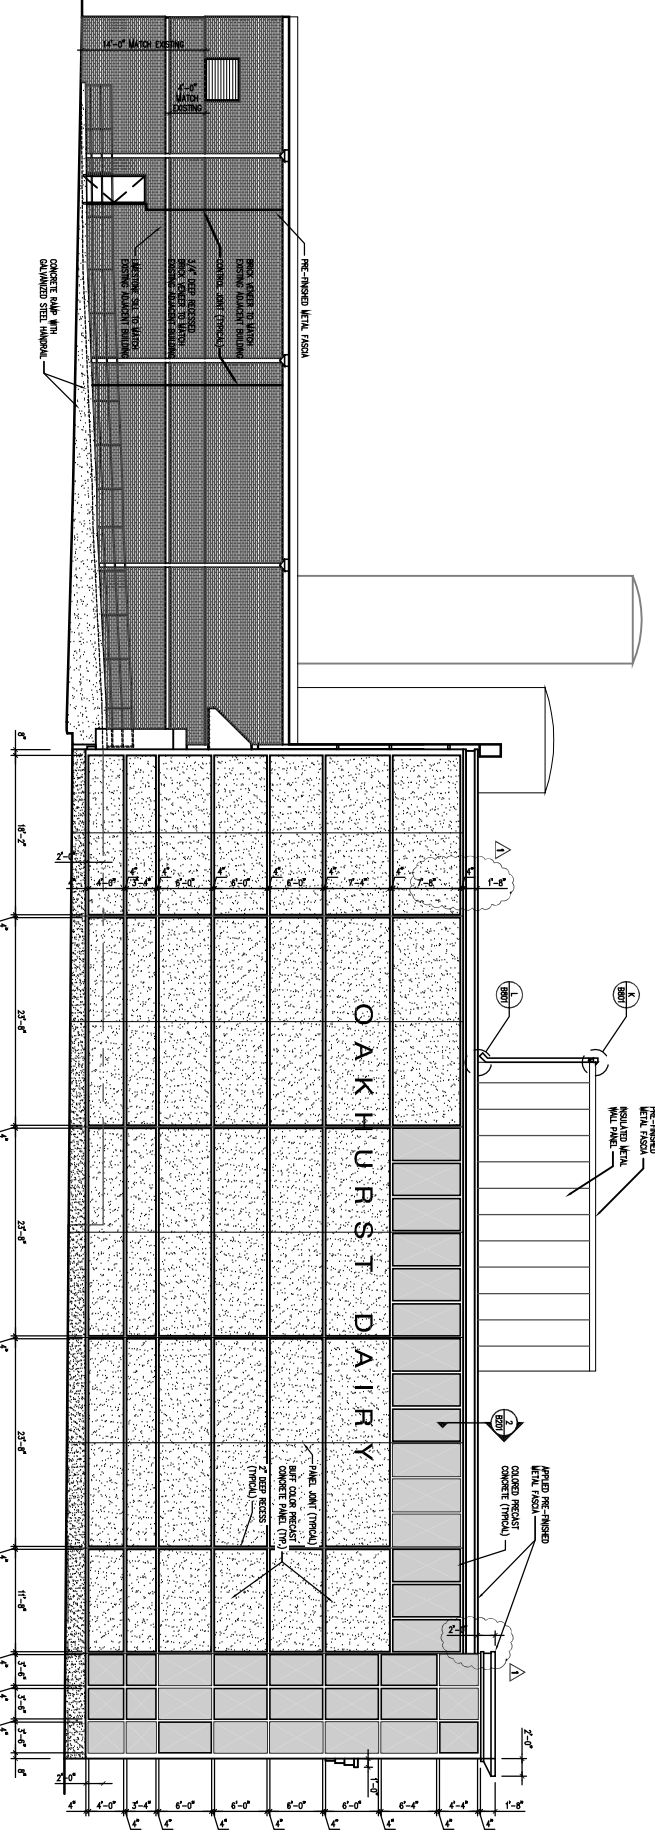

2 SOUTH ELEVATION  
SCALE: 1/8" = 1'-0"

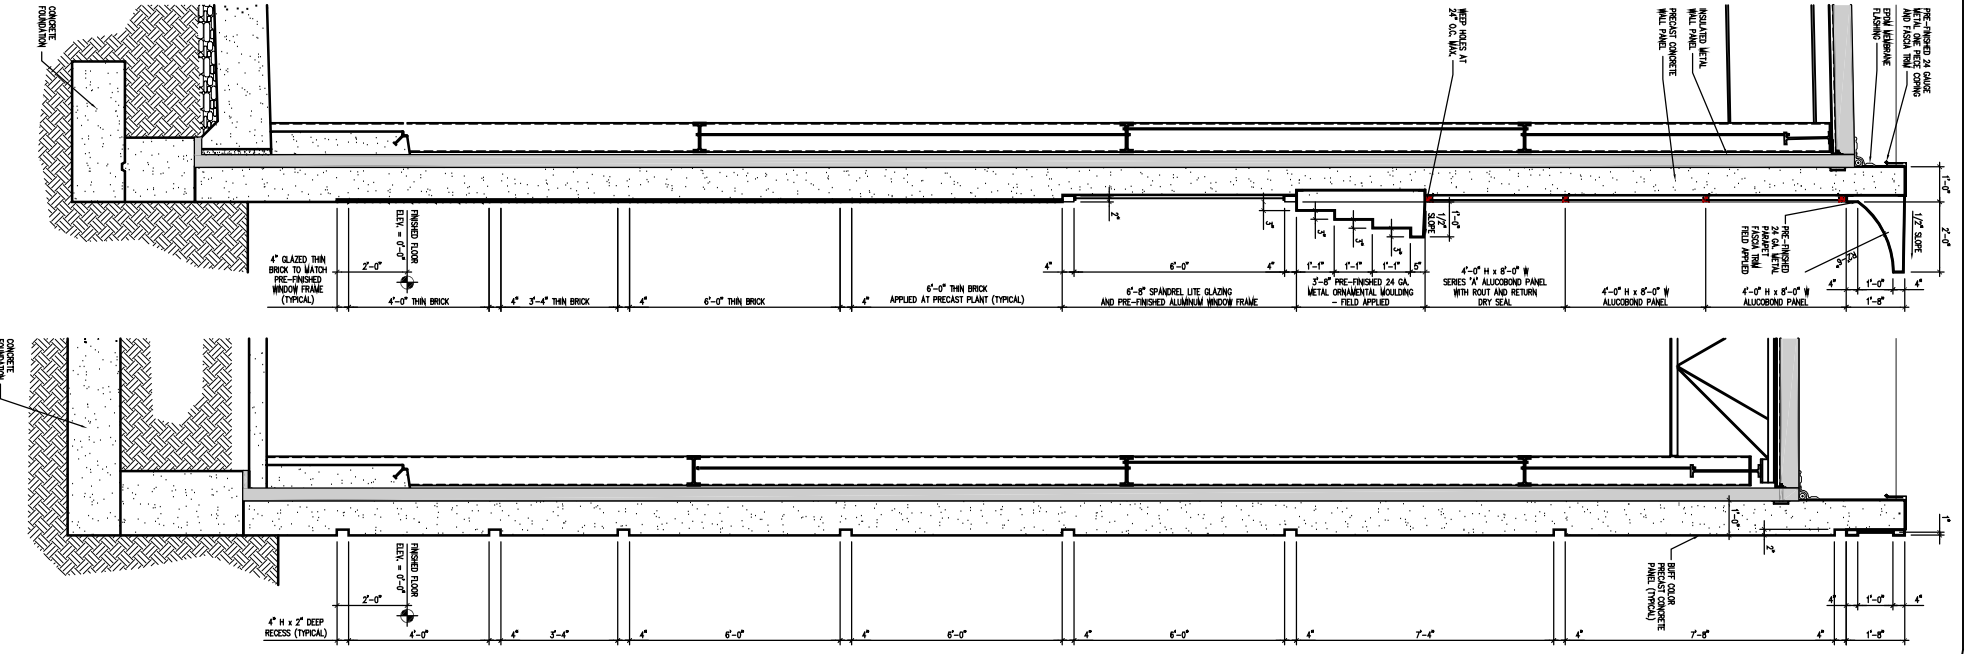

SECTION  
SCALE: 1/2" = 1'-0"

SECTION  
SCALE: 1/2" = 1'-0"

**FACILITIES DESIGN**  
 FACILITIES DESIGN, INC.  
 304 And One  
 Columbus, NH 03042  
 Phone: (777) 285-9442  
 Fax: (777) 285-3102  
 E-mail: info@facilitiesdesign.com  
 Website: www.facilitiesdesign.com  
 N.H. License: 200011  
 CA License: 200011  
 Engineering/Design Services  
 Architectural Engineering  
 Mechanical & Electrical  
 Plumbing & HVAC  
 Consulting for Energy Conservation  
 Lighting & Power Distribution in Buildings  
 Building Systems  
 Project Services  
 Project Management  
 Construction Management  
 Construction Administration  
 Building Systems Studies

REVISIONS

NO.	DATE	DESCRIPTION
1	1-18-03	ISSUED FOR PERMITS
2	1-18-03	ISSUED FOR PERMITS
3	1-18-03	ISSUED FOR PERMITS
4	1-18-03	ISSUED FOR PERMITS
5	1-18-03	ISSUED FOR PERMITS
6	1-18-03	ISSUED FOR PERMITS
7	1-18-03	ISSUED FOR PERMITS
8	1-18-03	ISSUED FOR PERMITS
9	1-18-03	ISSUED FOR PERMITS

PROJECT MANAGER: [Name]

DESIGNED BY: [Name]

DRAWN BY: [Name]

CHECKED BY: [Name]

DATE: [Date]

SCALE: [Scale]

**Oakhurst DAIRY**  
 NEW MILK COOLER  
 364 FOREST AVENUE  
 PORTLAND, MAINE 04101  
 PROJECT NUMBER: 2003.1141.0  
 DATE: AUGUST 29, 2003  
 BUILDING ELEVATIONS  
 SHEET NO. 2  
 B201 1