

### TOILET ROOM ACCESSORY SCHEDULE

ITEM	MANUFACTURER	INCLUDING HEIGHT
1	AS BIDD	FRESH FLOOR
2	AS BIDD	4" TO CENTER OF OVERHANG W/AD
3	AS BIDD	3" TO CENTER W/AD
4	AS BIDD	4" TO CENTER W/AD
5	AS BIDD	4" TO CENTER W/AD



NOTE: SEE DIVISION 5 SPECIFICATION FOR ACCESSORY MANUFACTURERS.

**ENLARGED FIRST FLOOR PLAN**  
SCALE: 1/4" = 1'-0"

**ENLARGED SECOND FLOOR PLAN**  
SCALE: 1/4" = 1'-0"

**ENLARGED PLAN STAIR "A"-MEZZANINE LEVEL**  
SCALE: 1/4" = 1'-0"

**ENLARGED SHIP'S LADDER PLAN**  
SCALE: 1/4" = 1'-0"

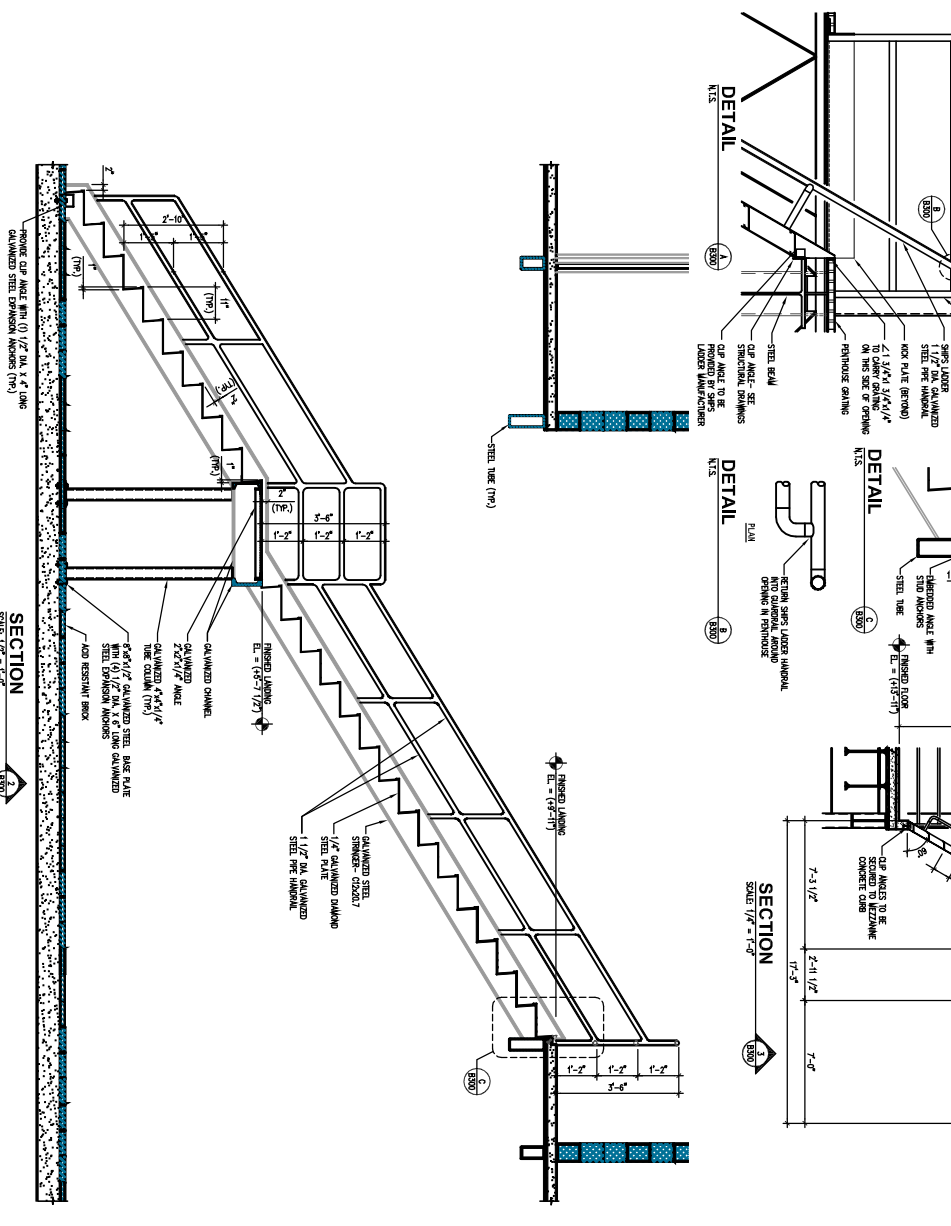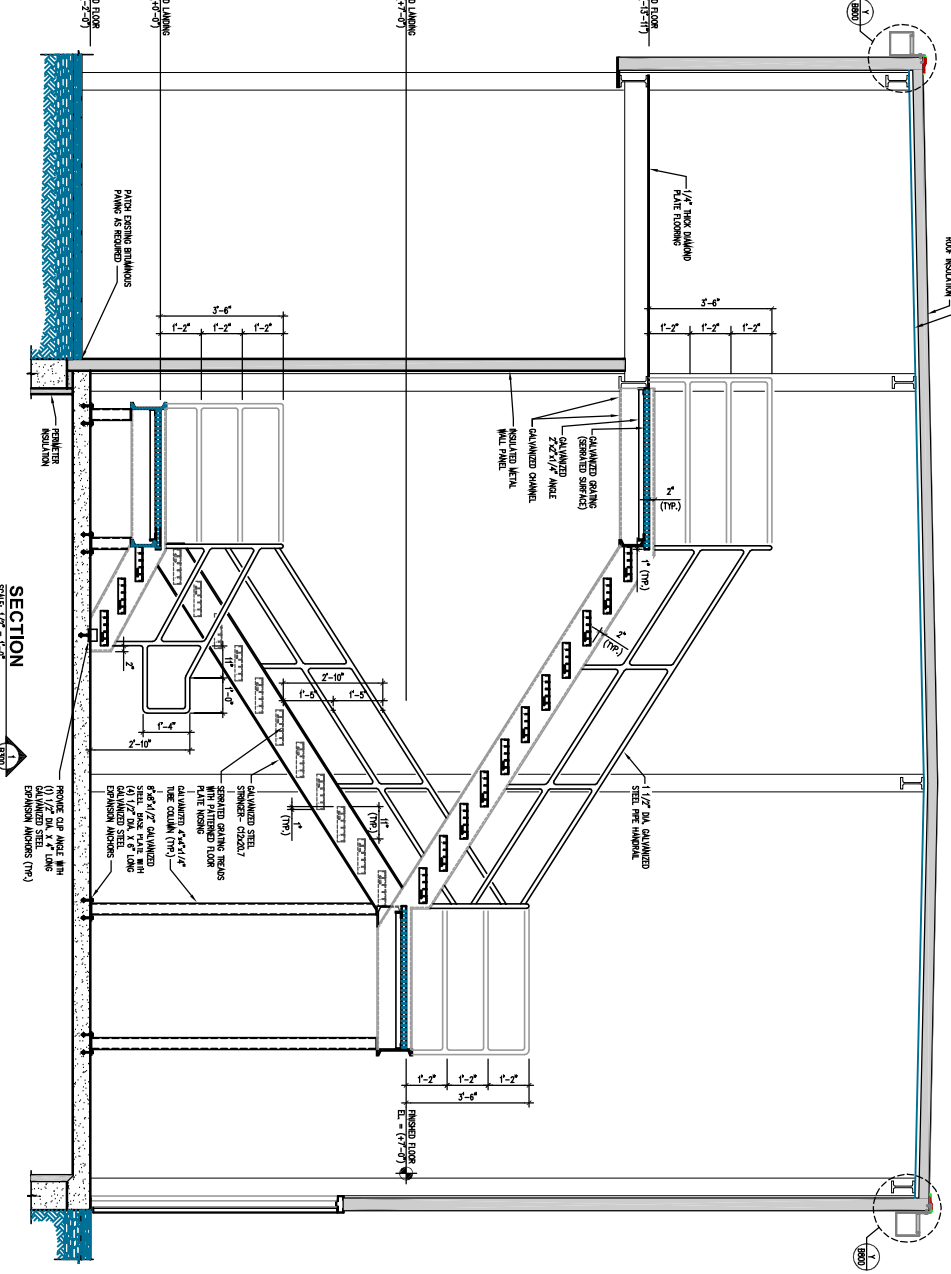

**ENLARGED PLANS AND SECTIONS**

DATE: AUGUST 29, 2003

PROJECT NUMBER: 2003.1141.0

**oakmire**  
DAIRY

364 FOREST AVENUE  
PORTLAND, MAINE 04101

NEW MILK COOLER

REVISIONS

NO.	DATE	DESCRIPTION
1	1-14-03	APPROXIMATE NO. 2
2	8-24-03	ISSUED FOR PERMITS

DESIGNED BY: [Signature]

CHECKED BY: [Signature]

DRAWN BY: [Signature]

This drawing and all information contained herein remain the property of FACILITIES DESIGN, INC. All rights are expressly reserved by the author or his firm. This drawing is not to be reproduced without the written consent of FACILITIES DESIGN, INC.

Do not scale drawings. Contractor shall be responsible for determining conditions prior to construction. Facilities Design, Inc. shall be responsible for the accuracy of the information provided herein.

**FACILITIES DESIGN**

FACILITIES DESIGN, INC.  
304 And One  
Columbia, MD 21046  
Phone: (717) 285-9442  
Fax: (717) 285-3102  
Email: info@facilitiesdesign.com  
Web: www.facilitiesdesign.com

Engineering, Architecture, Interiors, Mechanical, Electrical, Plumbing, Fire, Life Safety, and Security Systems