

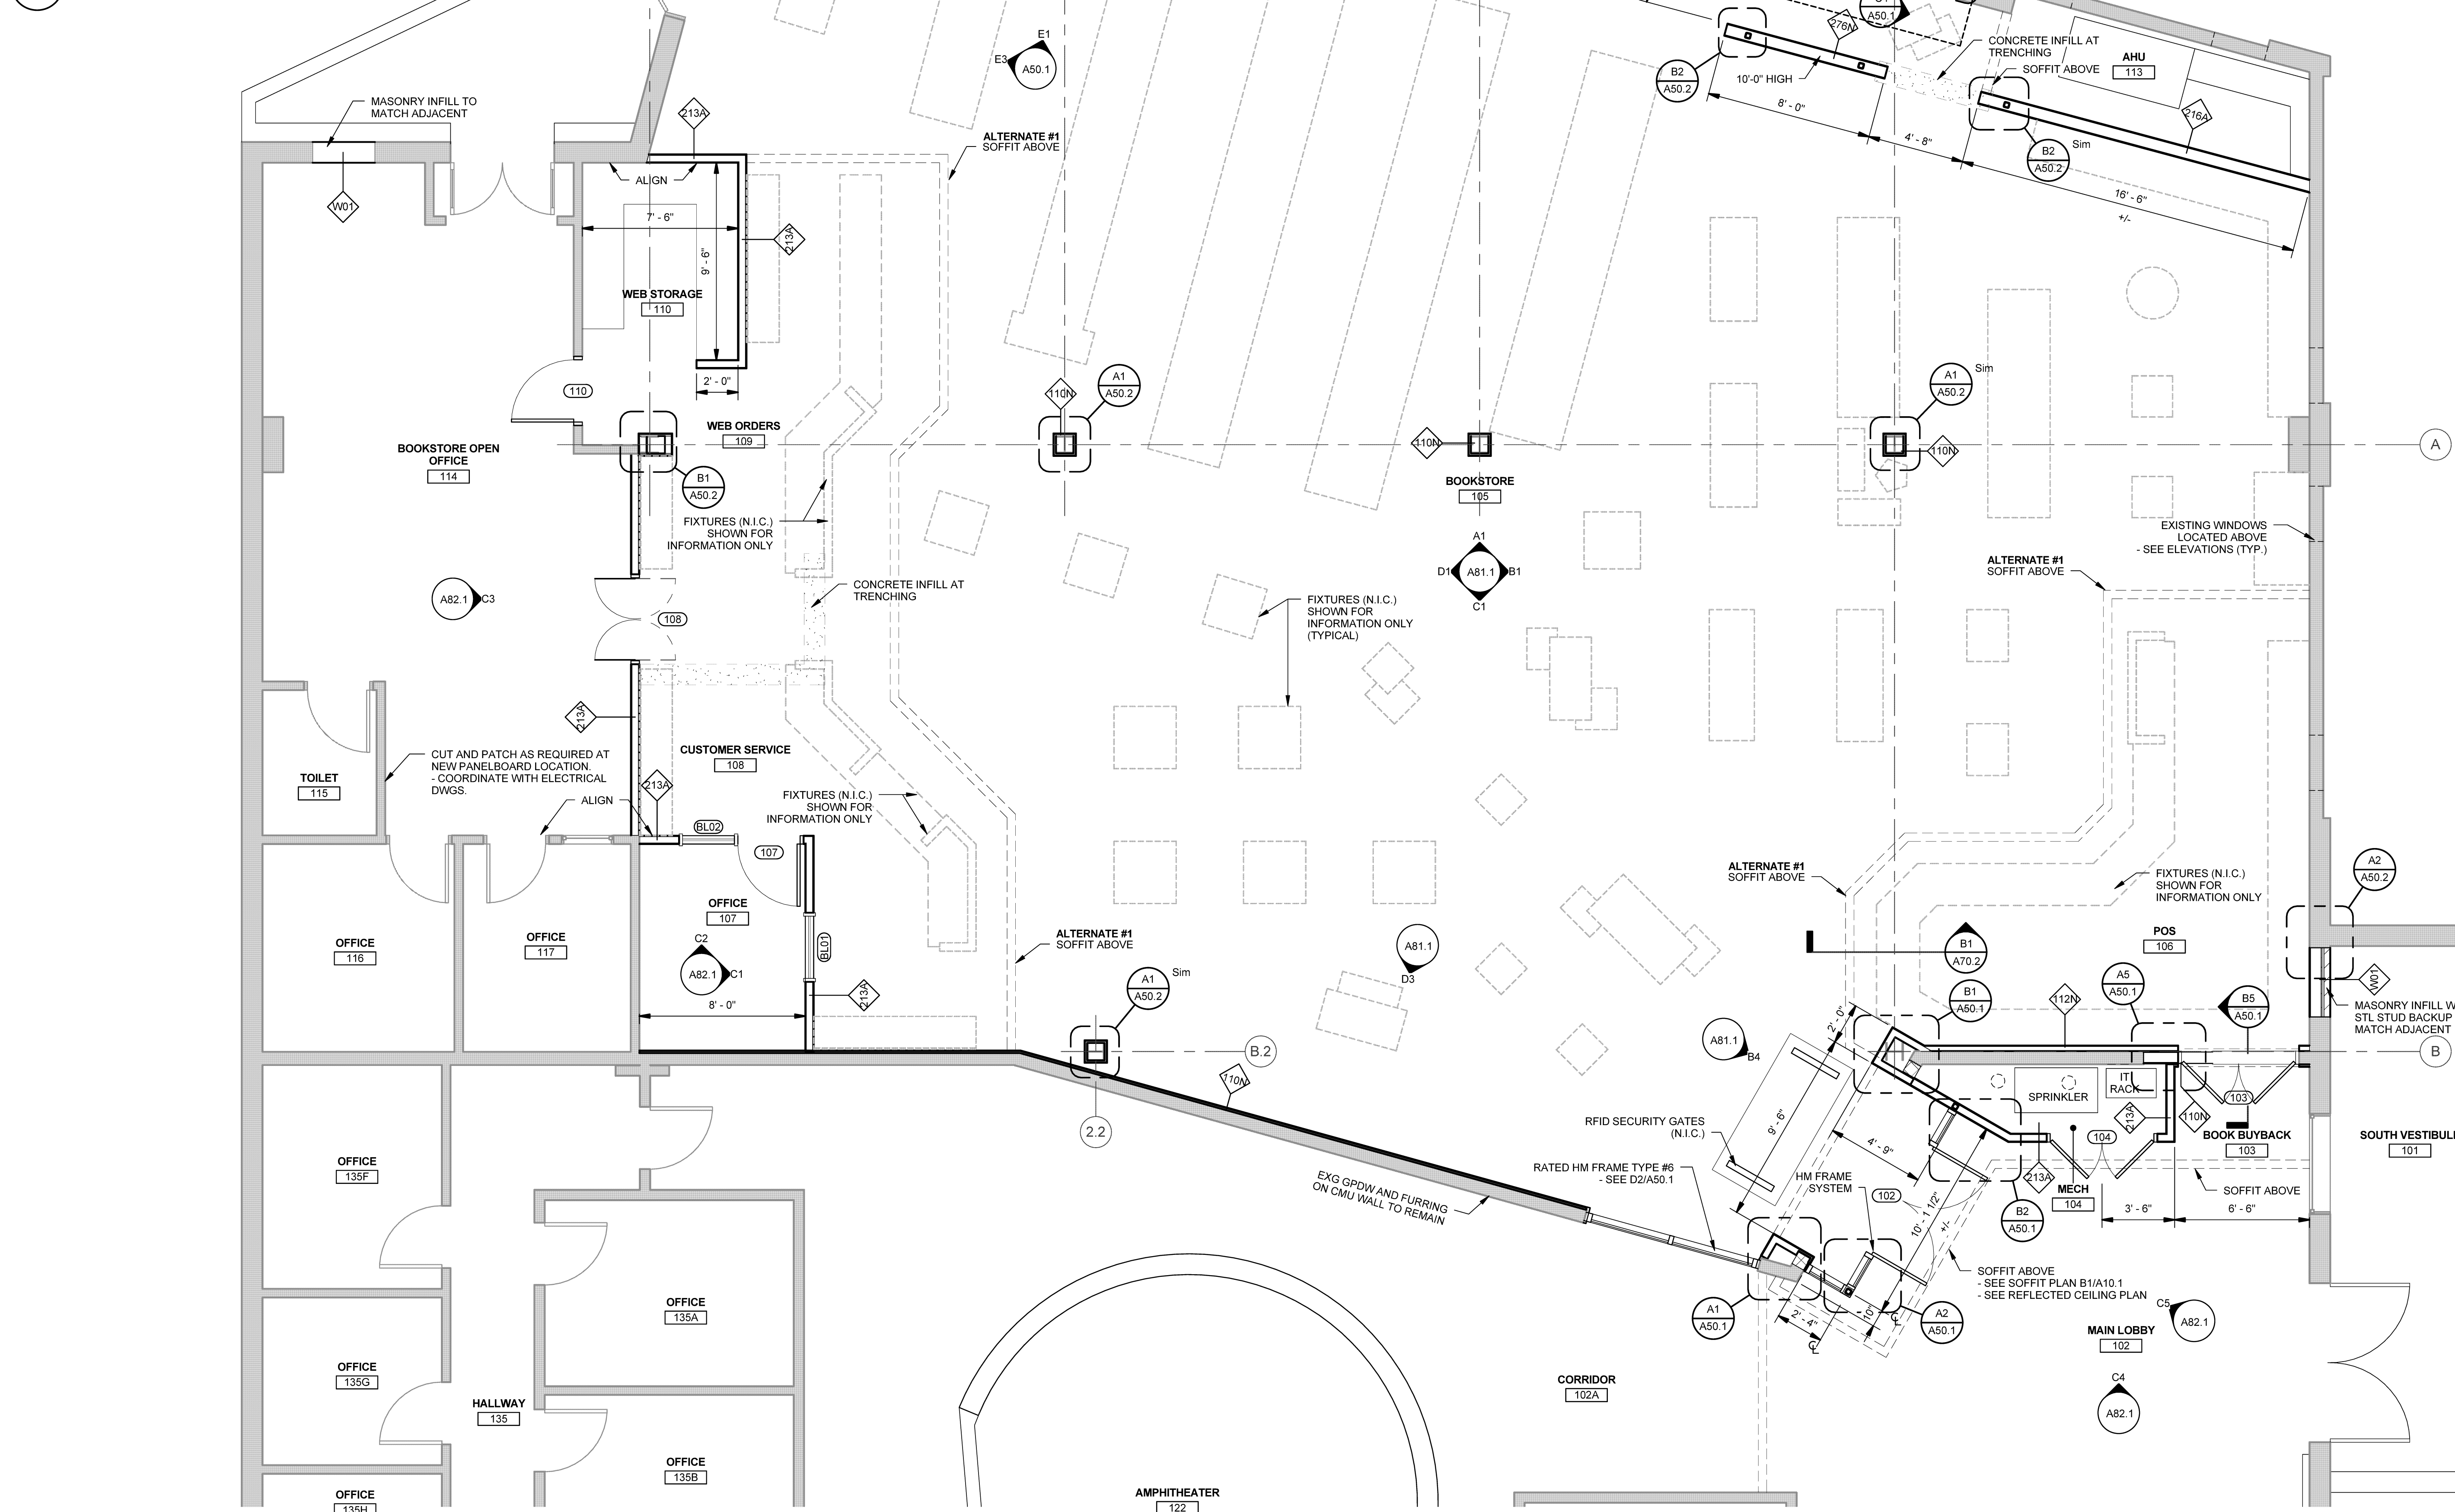
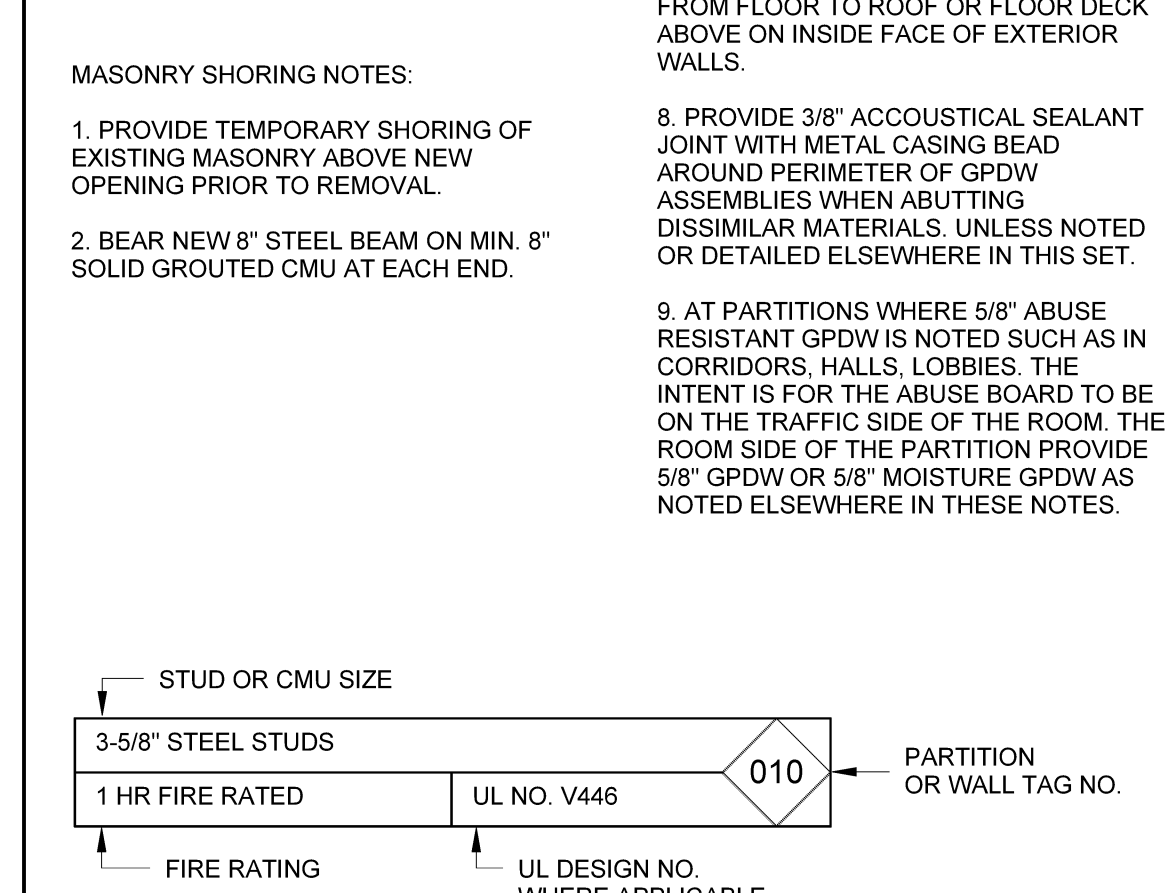
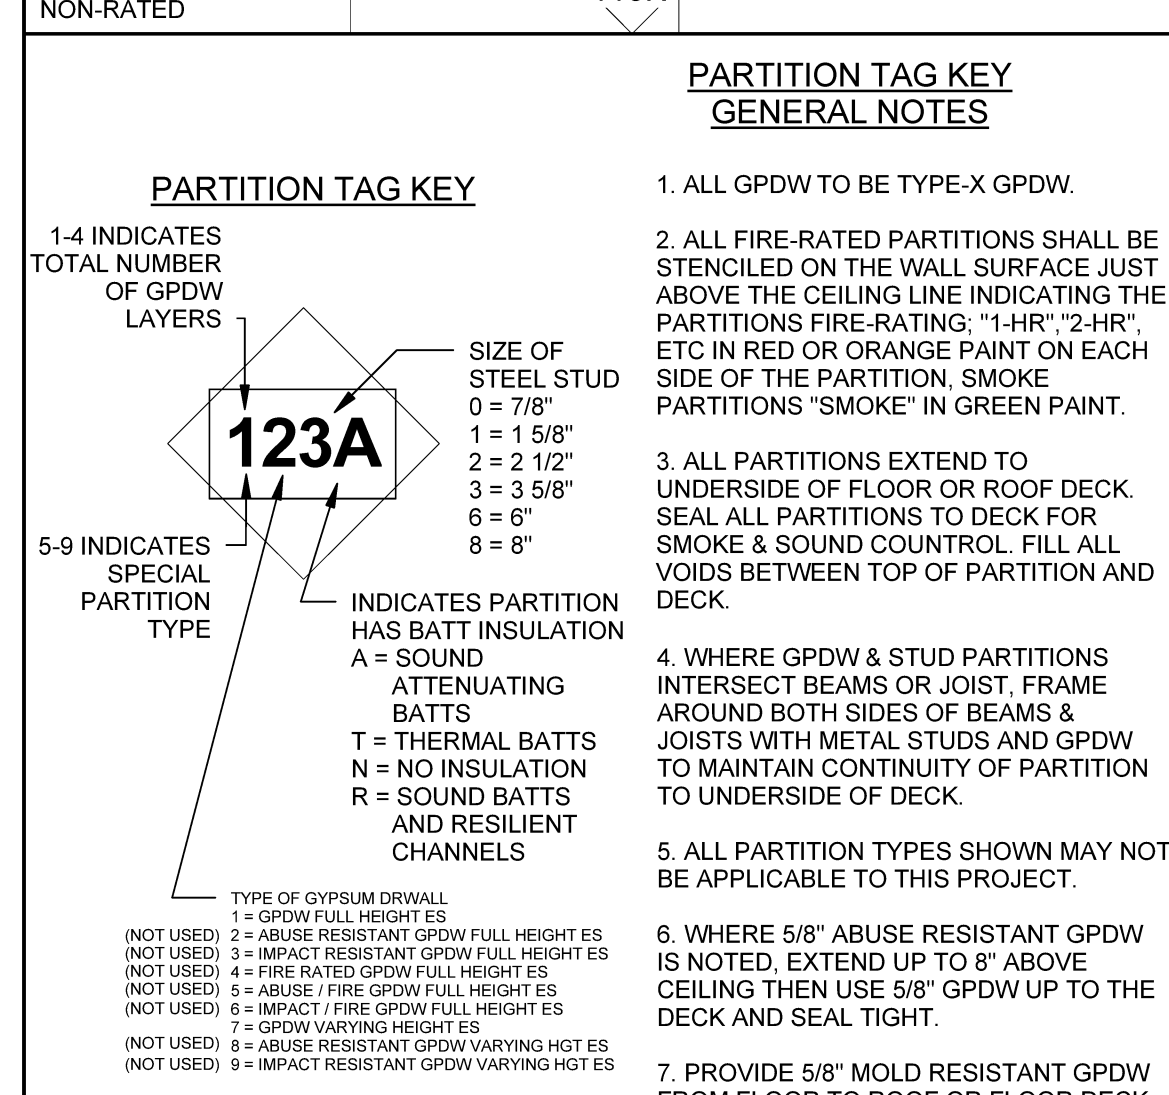
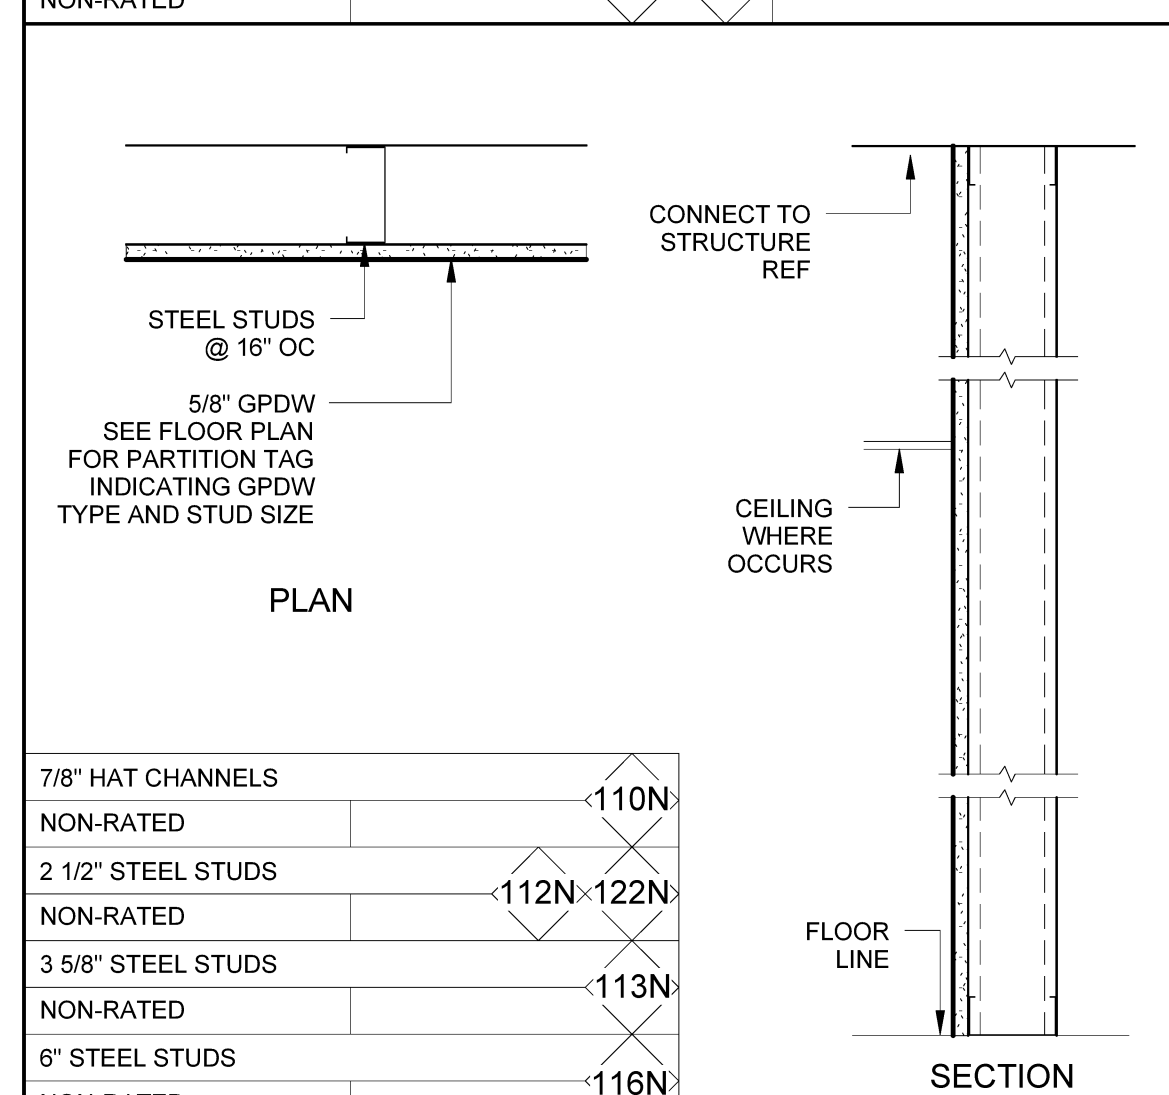
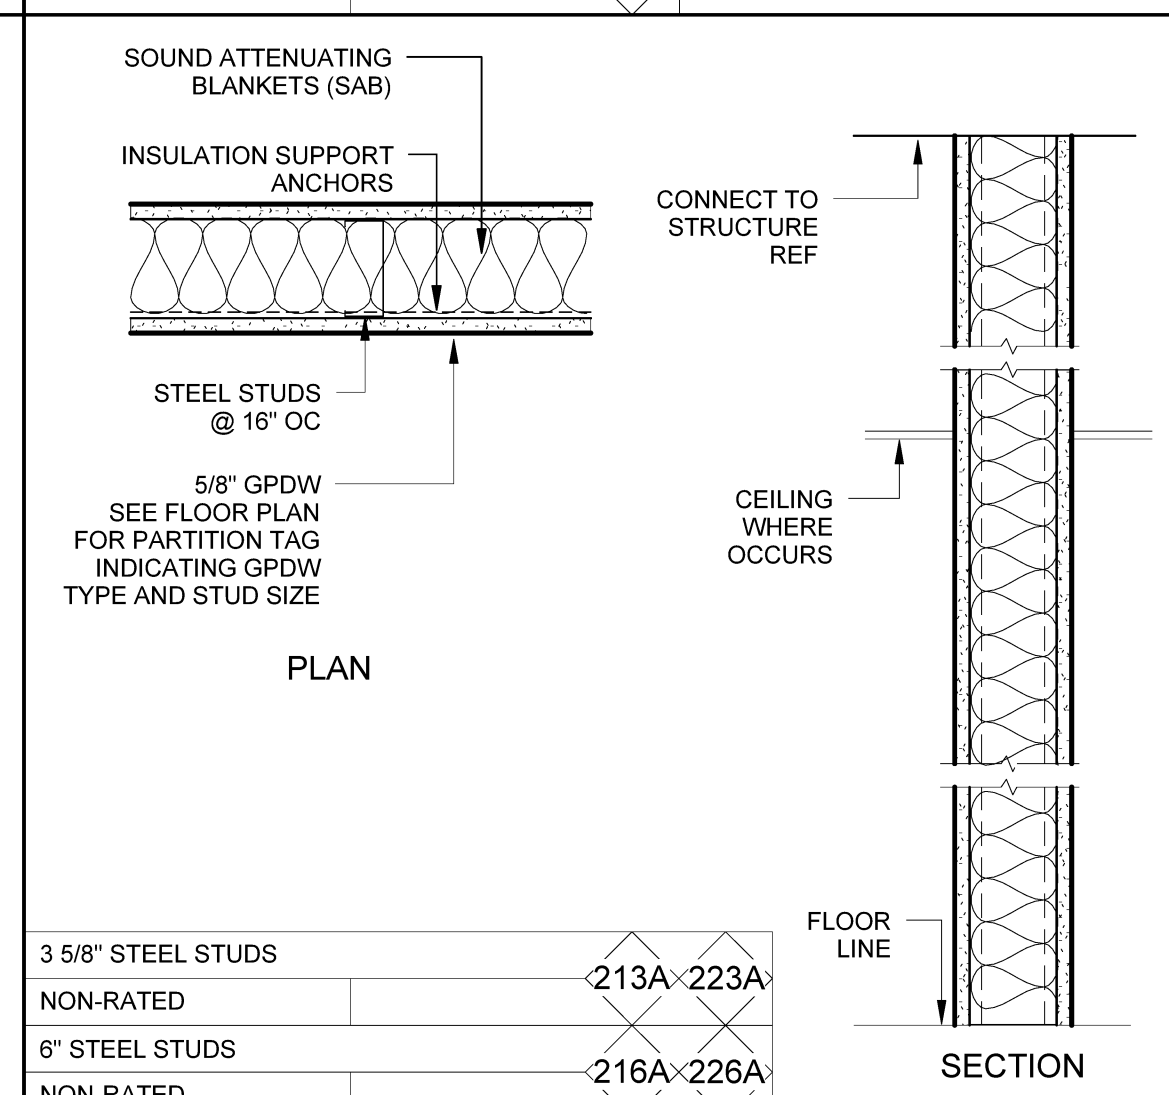
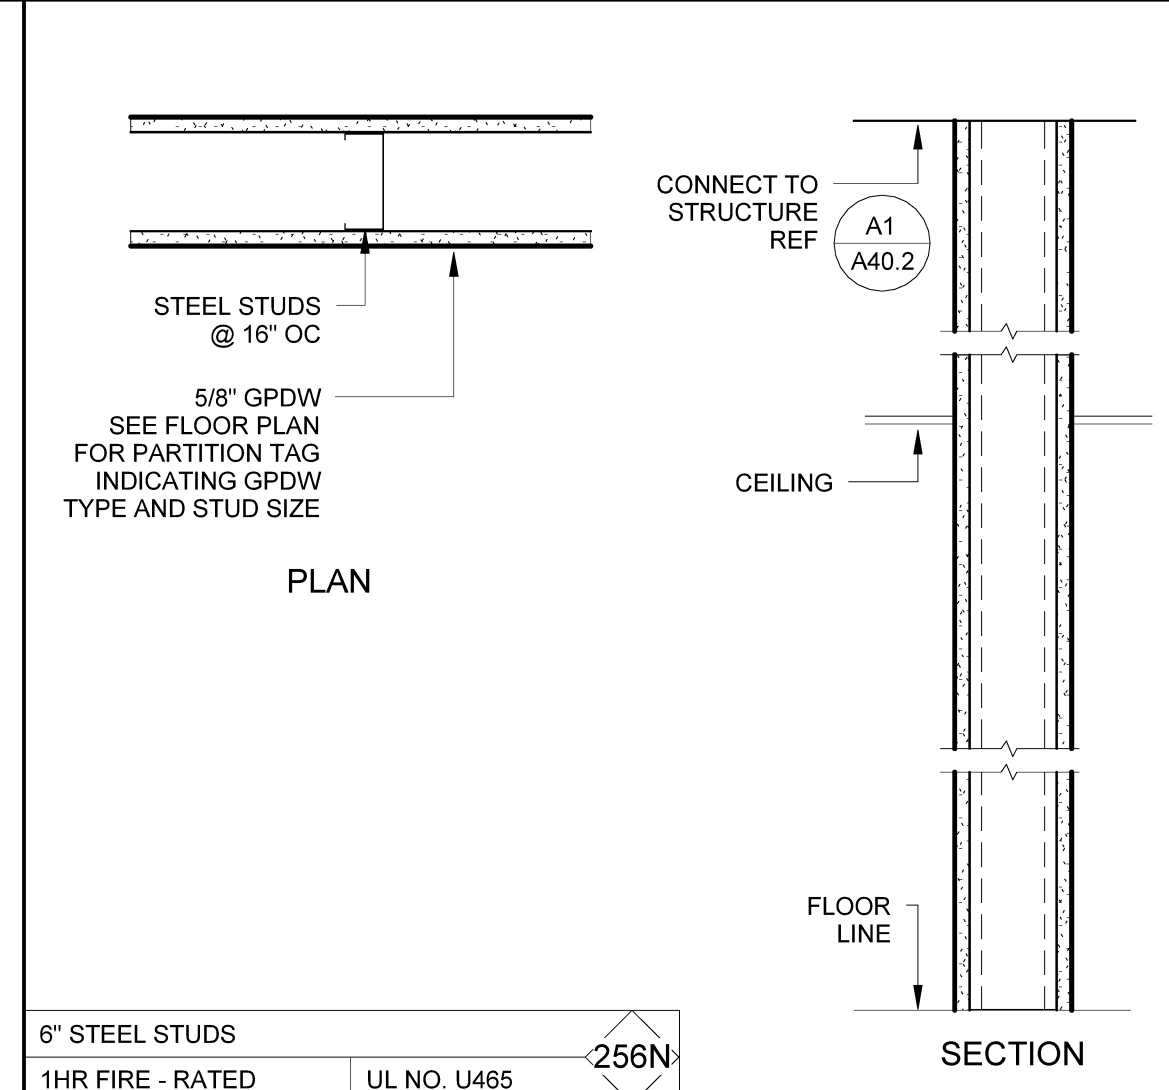



B1 SOFFIT FRAMING PART PLAN
SCALE: 1/2" = 1'-0"

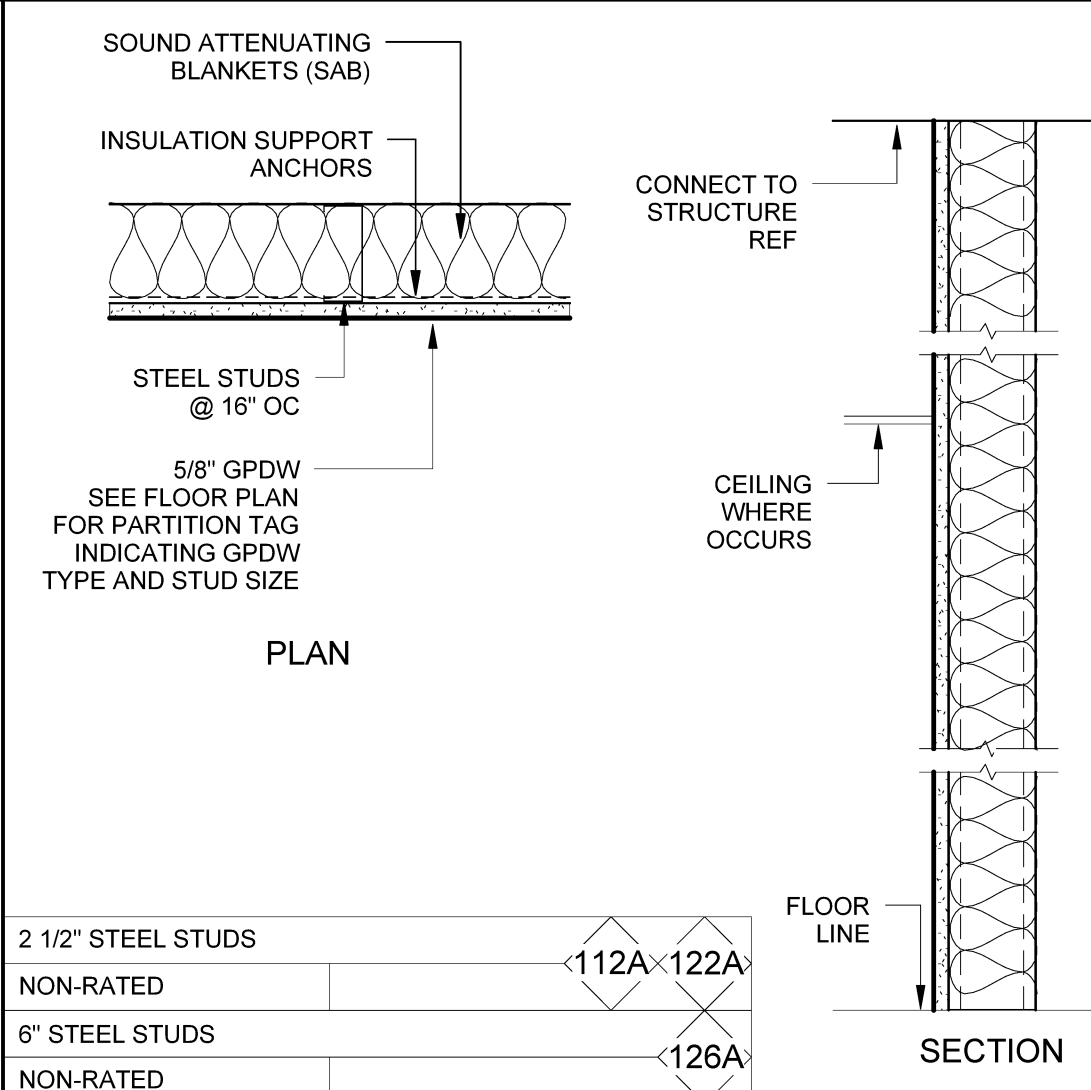

A1 FIRST FLOOR PLAN
SCALE: 1/4" = 1'-0"


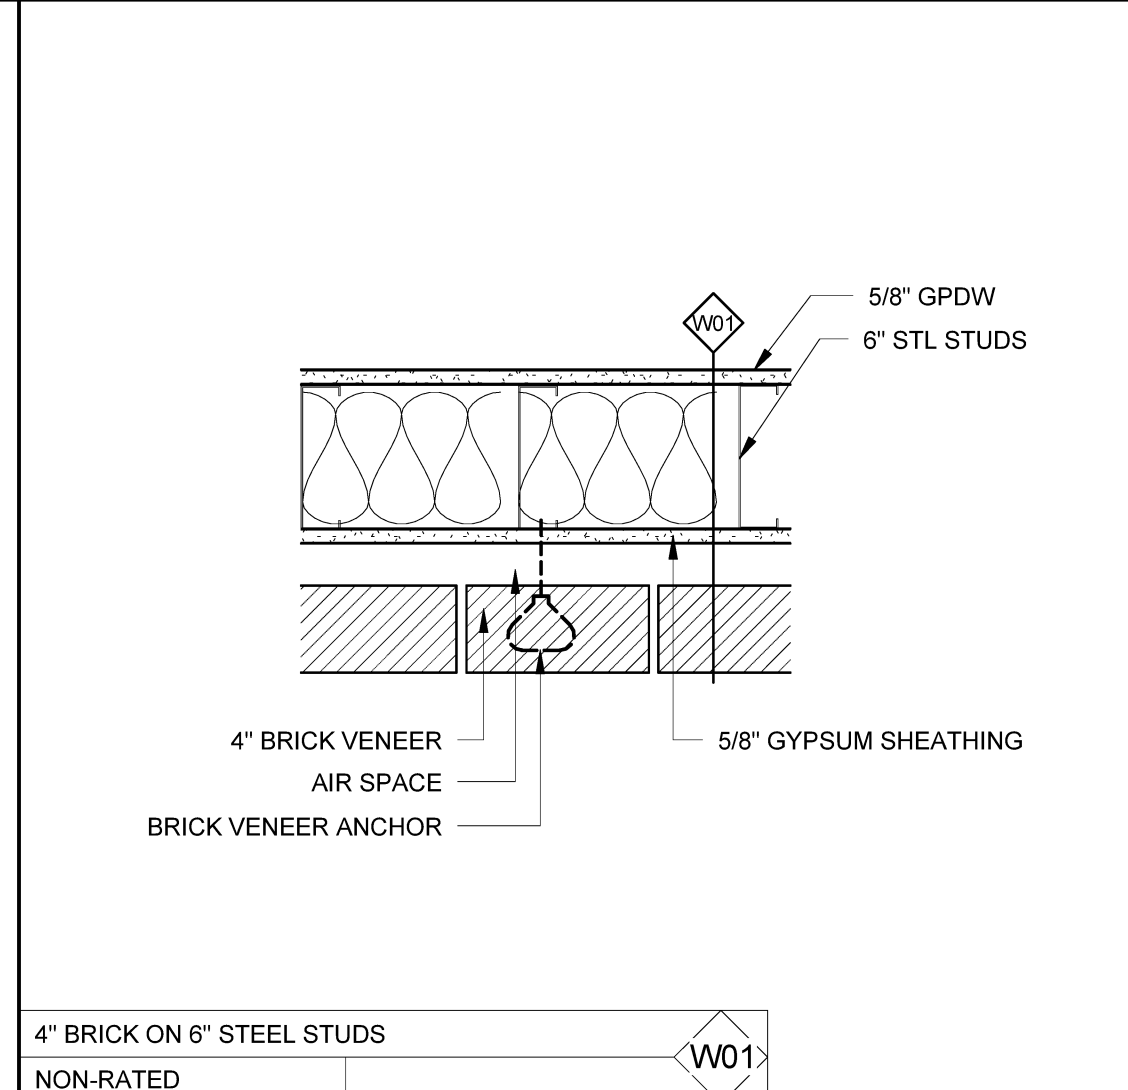


UNIVERSITY OF SOUTHERN MAINE
WOODBURY CAMPUS
CENTER BOOKSTORE
RENOVATIONS
PORTLAND, ME

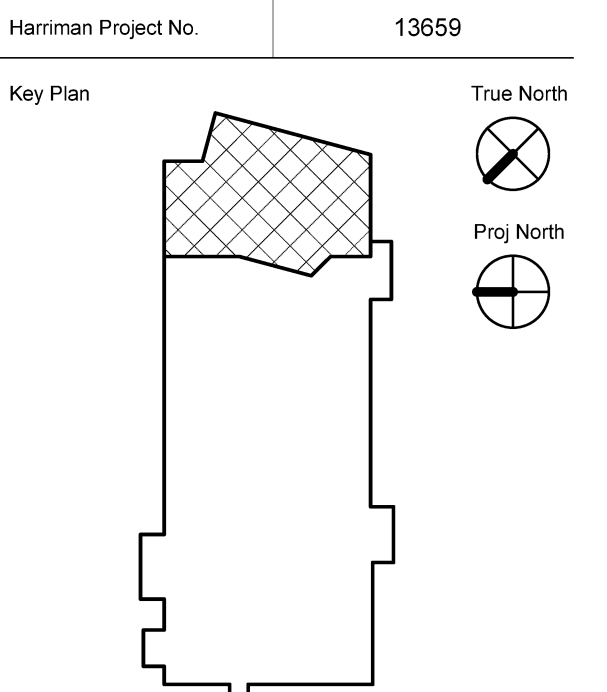

Issues and Revisions

Mark	Date	Description
-	11-08-13	SCHEMATIC DESIGN REVIEW
-	12-04-13	DD REVIEW
-	12-18-13	FINAL REVIEW
-	01-03-14	OWNER REVIEW
-	01-10-14	ISSUED FOR BID

 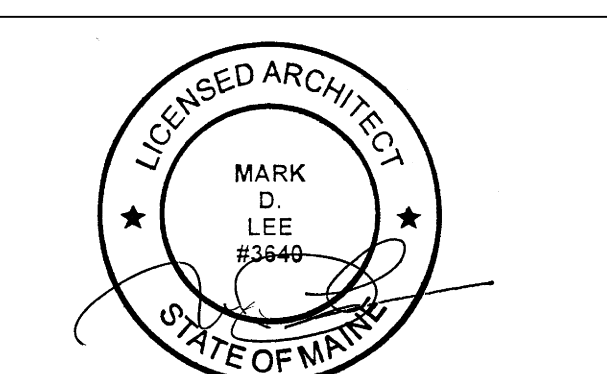

FIRST FLOOR PLAN

A10.1