



HARRIMAN

AUBURN PORTLAND MANCHESTER

UNIVERSITY OF SOUTHERN MAINE
WOODBURY CAMPUS
CENTER
BOOKSTORE
RENOVATIONS

PORTLAND, ME

Harriman Project No. 13859

Key Plan

True North

Proj North

True North

Proj North

True North

Proj North

True North

Proj North

True North

Proj North

True North


Proj North

GENERAL NOTES:

1. WALL BASE TO BE RB1 UNLESS NOTED OTHERWISE.
2. ALL HM FRAMES, NEW AND EXISTING, TO BE PAINTED P1 UNLESS NOTED OTHERWISE.
3. SOFFITS (ALTERNATE #1) PAINT COLOR DESIGNATIONS ARE FOR REPRESENTATION IN THE EVENT ALTERNATE #1 IS ACCEPTED.

Issues and Revisions

Mark	Date	Description
-	12-18-13	FINAL REVIEW
-	01-03-14	OWNER REVIEW
-	01-10-14	ISSUED FOR BID

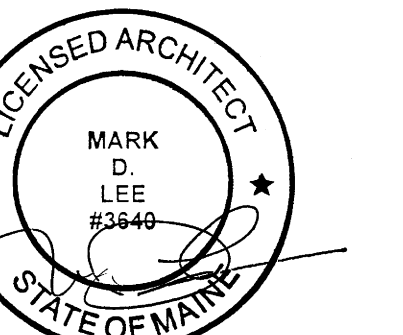


Drawing Scales

1/4" = 1'-0"

PA/PE: Designer © 2014 Harriman Associates
Drawn By: Author

PAINT DESIGNATION
PLAN AND INTERIOR
ELEVATIONS


A82.1

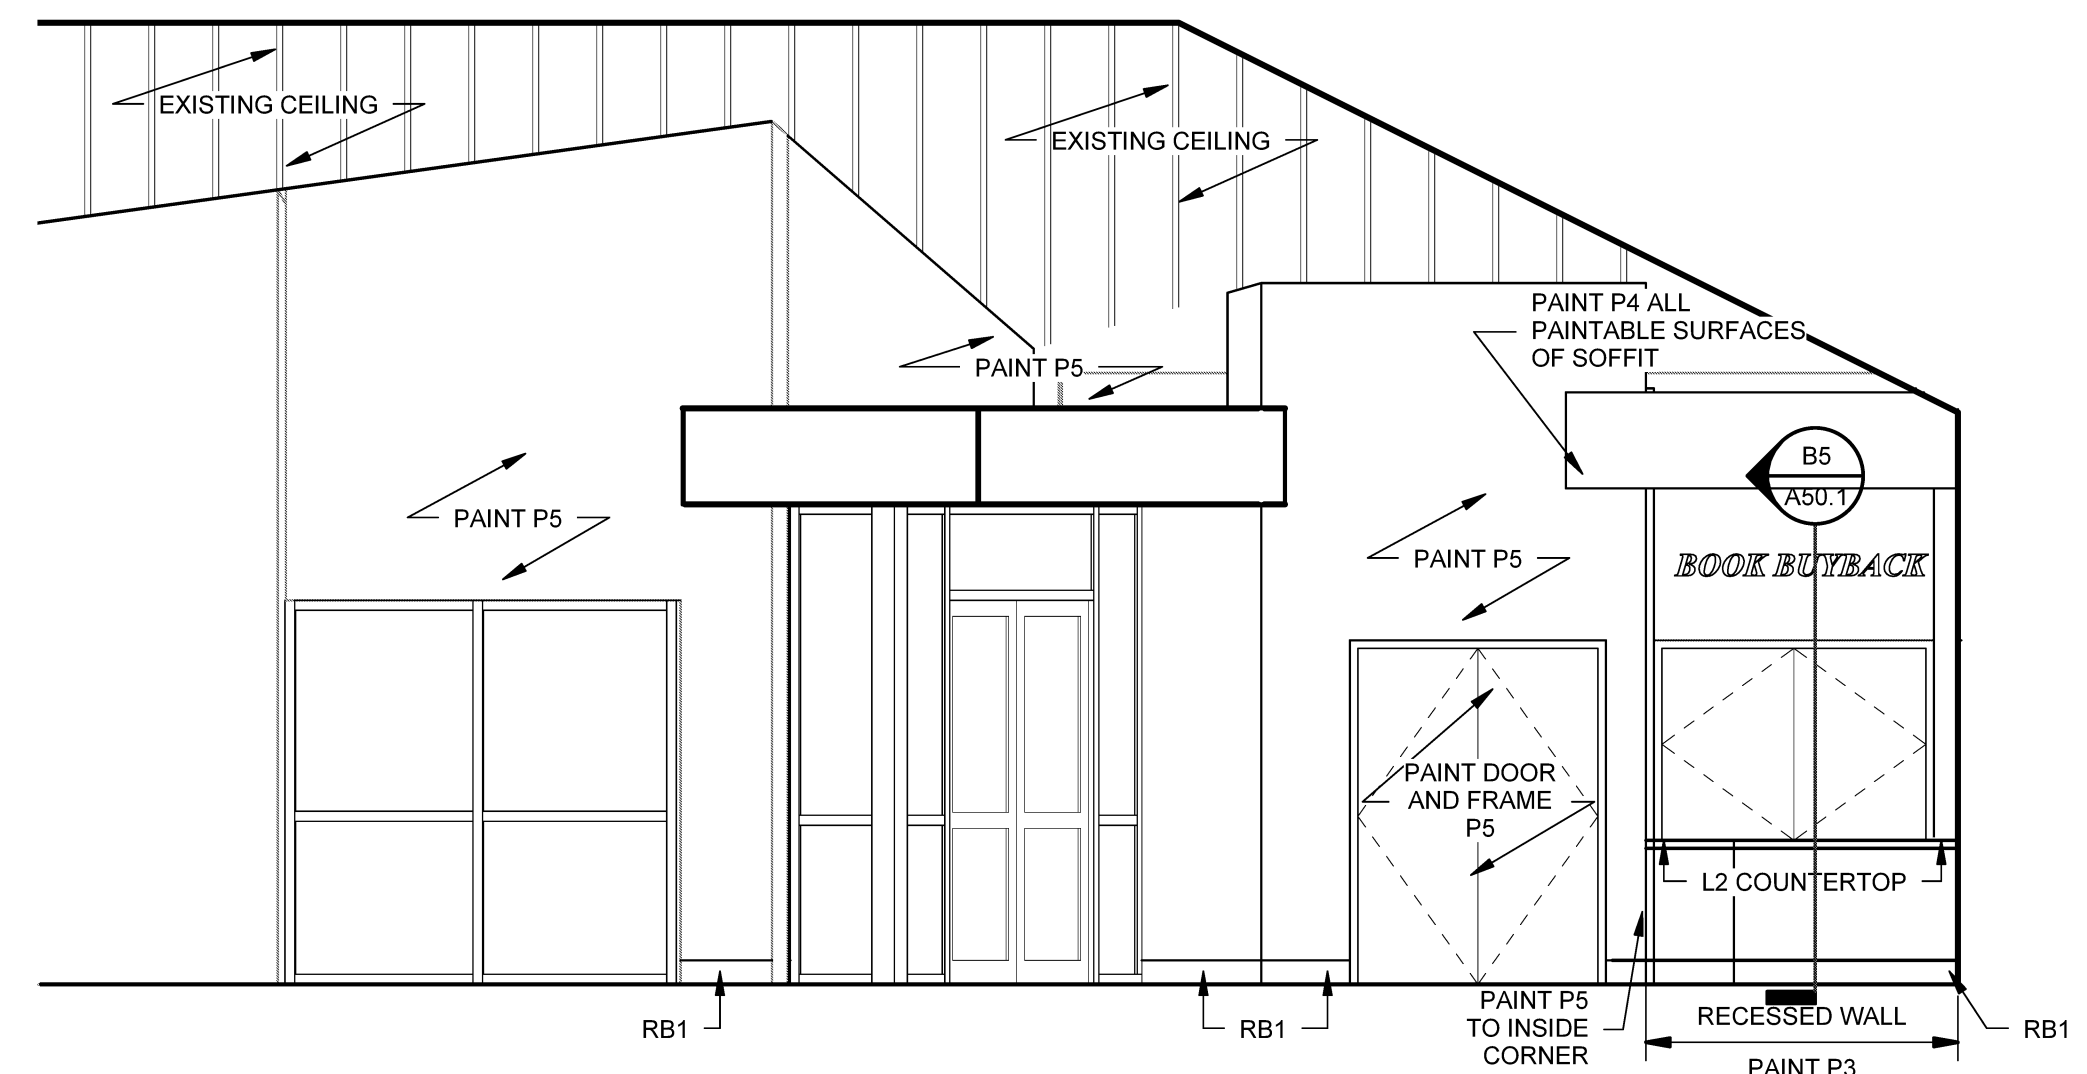


C4 LOBBY EAST
SCALE: 1/4" = 1'-0"




C5 ENTRANCE ELEVATION
SCALE: 1/4" = 1'-0"

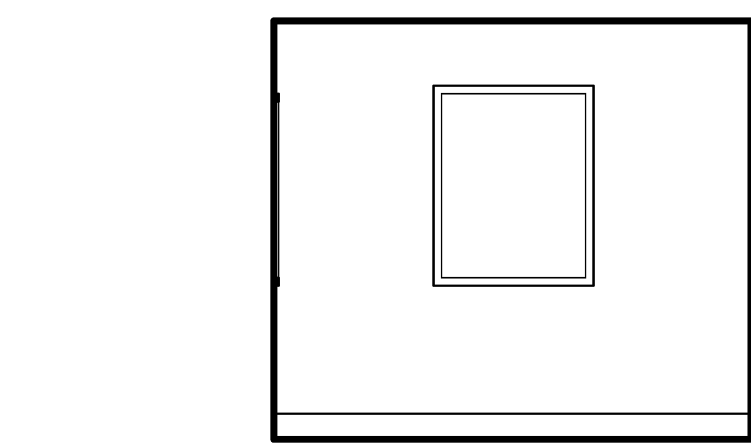


C1 OFFICE 107 SOUTH
SCALE: 1/4" = 1'-0"

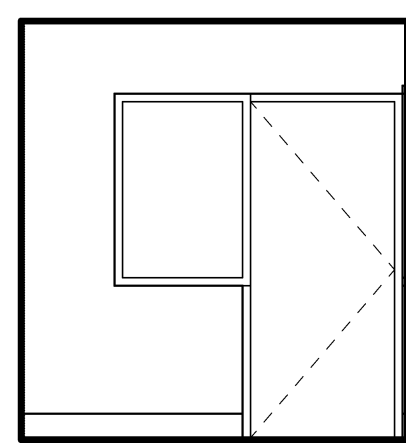

C2 OFFICE 107 EAST
SCALE: 1/4" = 1'-0"

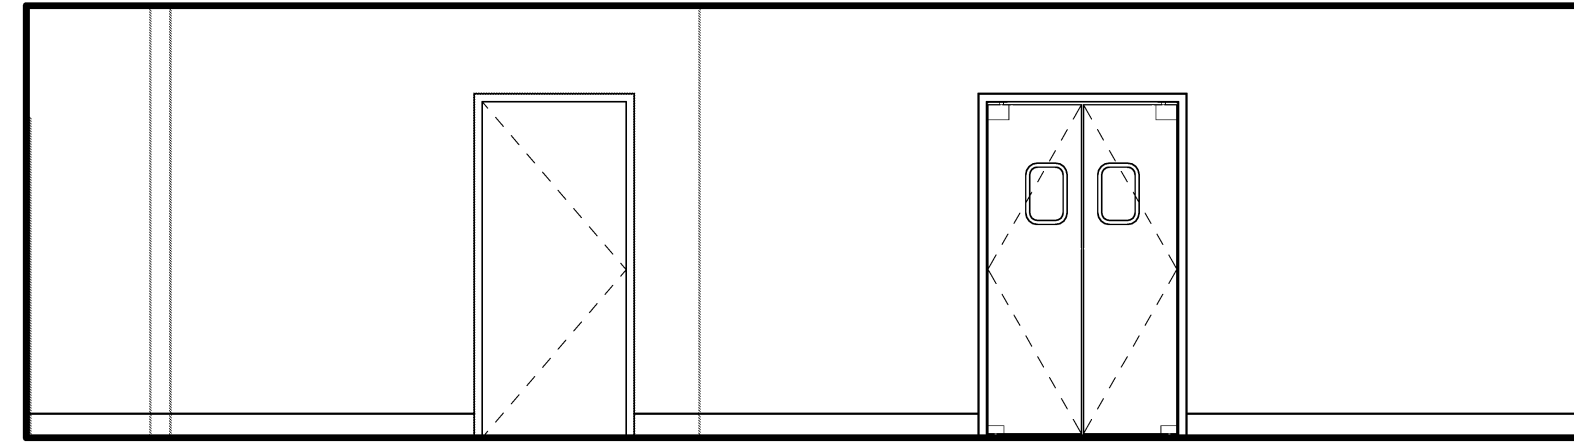

C3 OFFICE 114 SOUTH
SCALE: 1/4" = 1'-0"

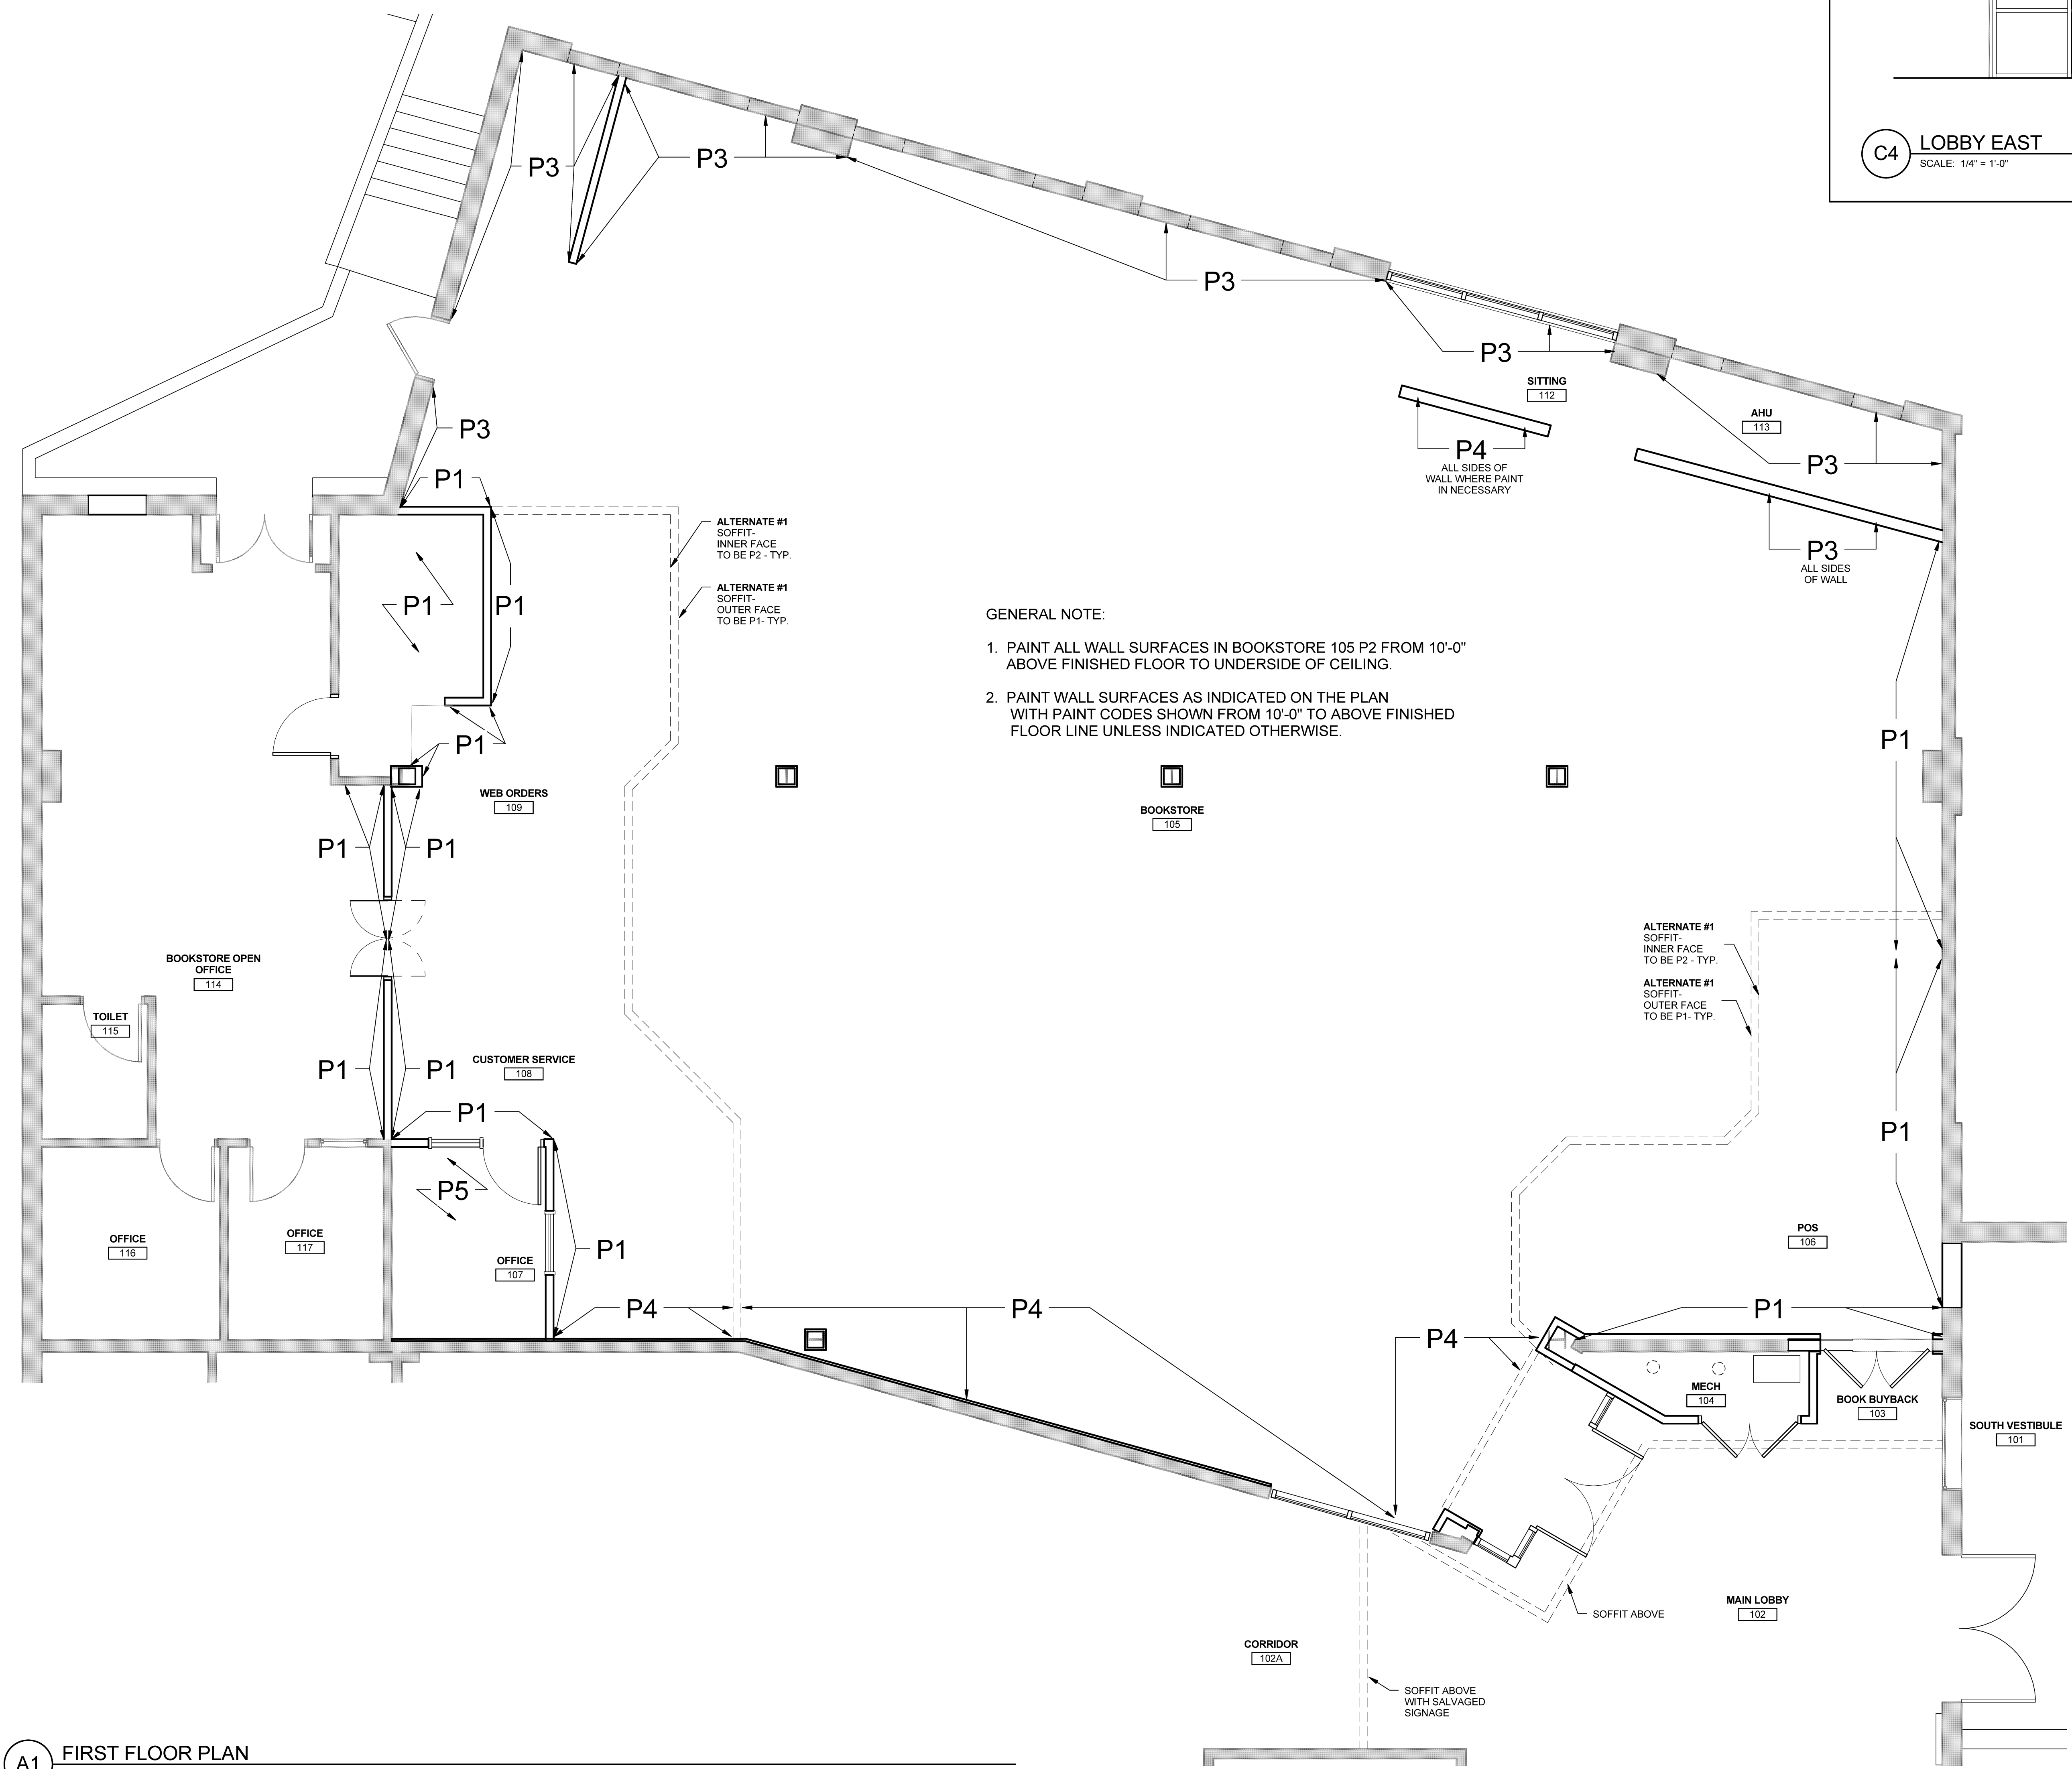

A1 FIRST FLOOR PLAN
SCALE: 1/4" = 1'-0"