



PDT ARCHITECTS
 49 DARTMOUTH STREET
 PORTLAND, MAINE
 04101
 207-775-1059
 www.pdtarch.com

COPYRIGHT
 PDT Architects
 Reuse or reproduction of the
 contents of this document is not
 permitted without written
 permission of PDT Architects.

USM - ADA Entry
 120 Bedford St. Portland, ME

No.	Date	Description
Revision Schedule		

JOB NO.
Project Number

DRWN. CHK
Checker


SCALE:

ISSUE
08/19/16


TITLE
Ramp Plans

SHEET



A102

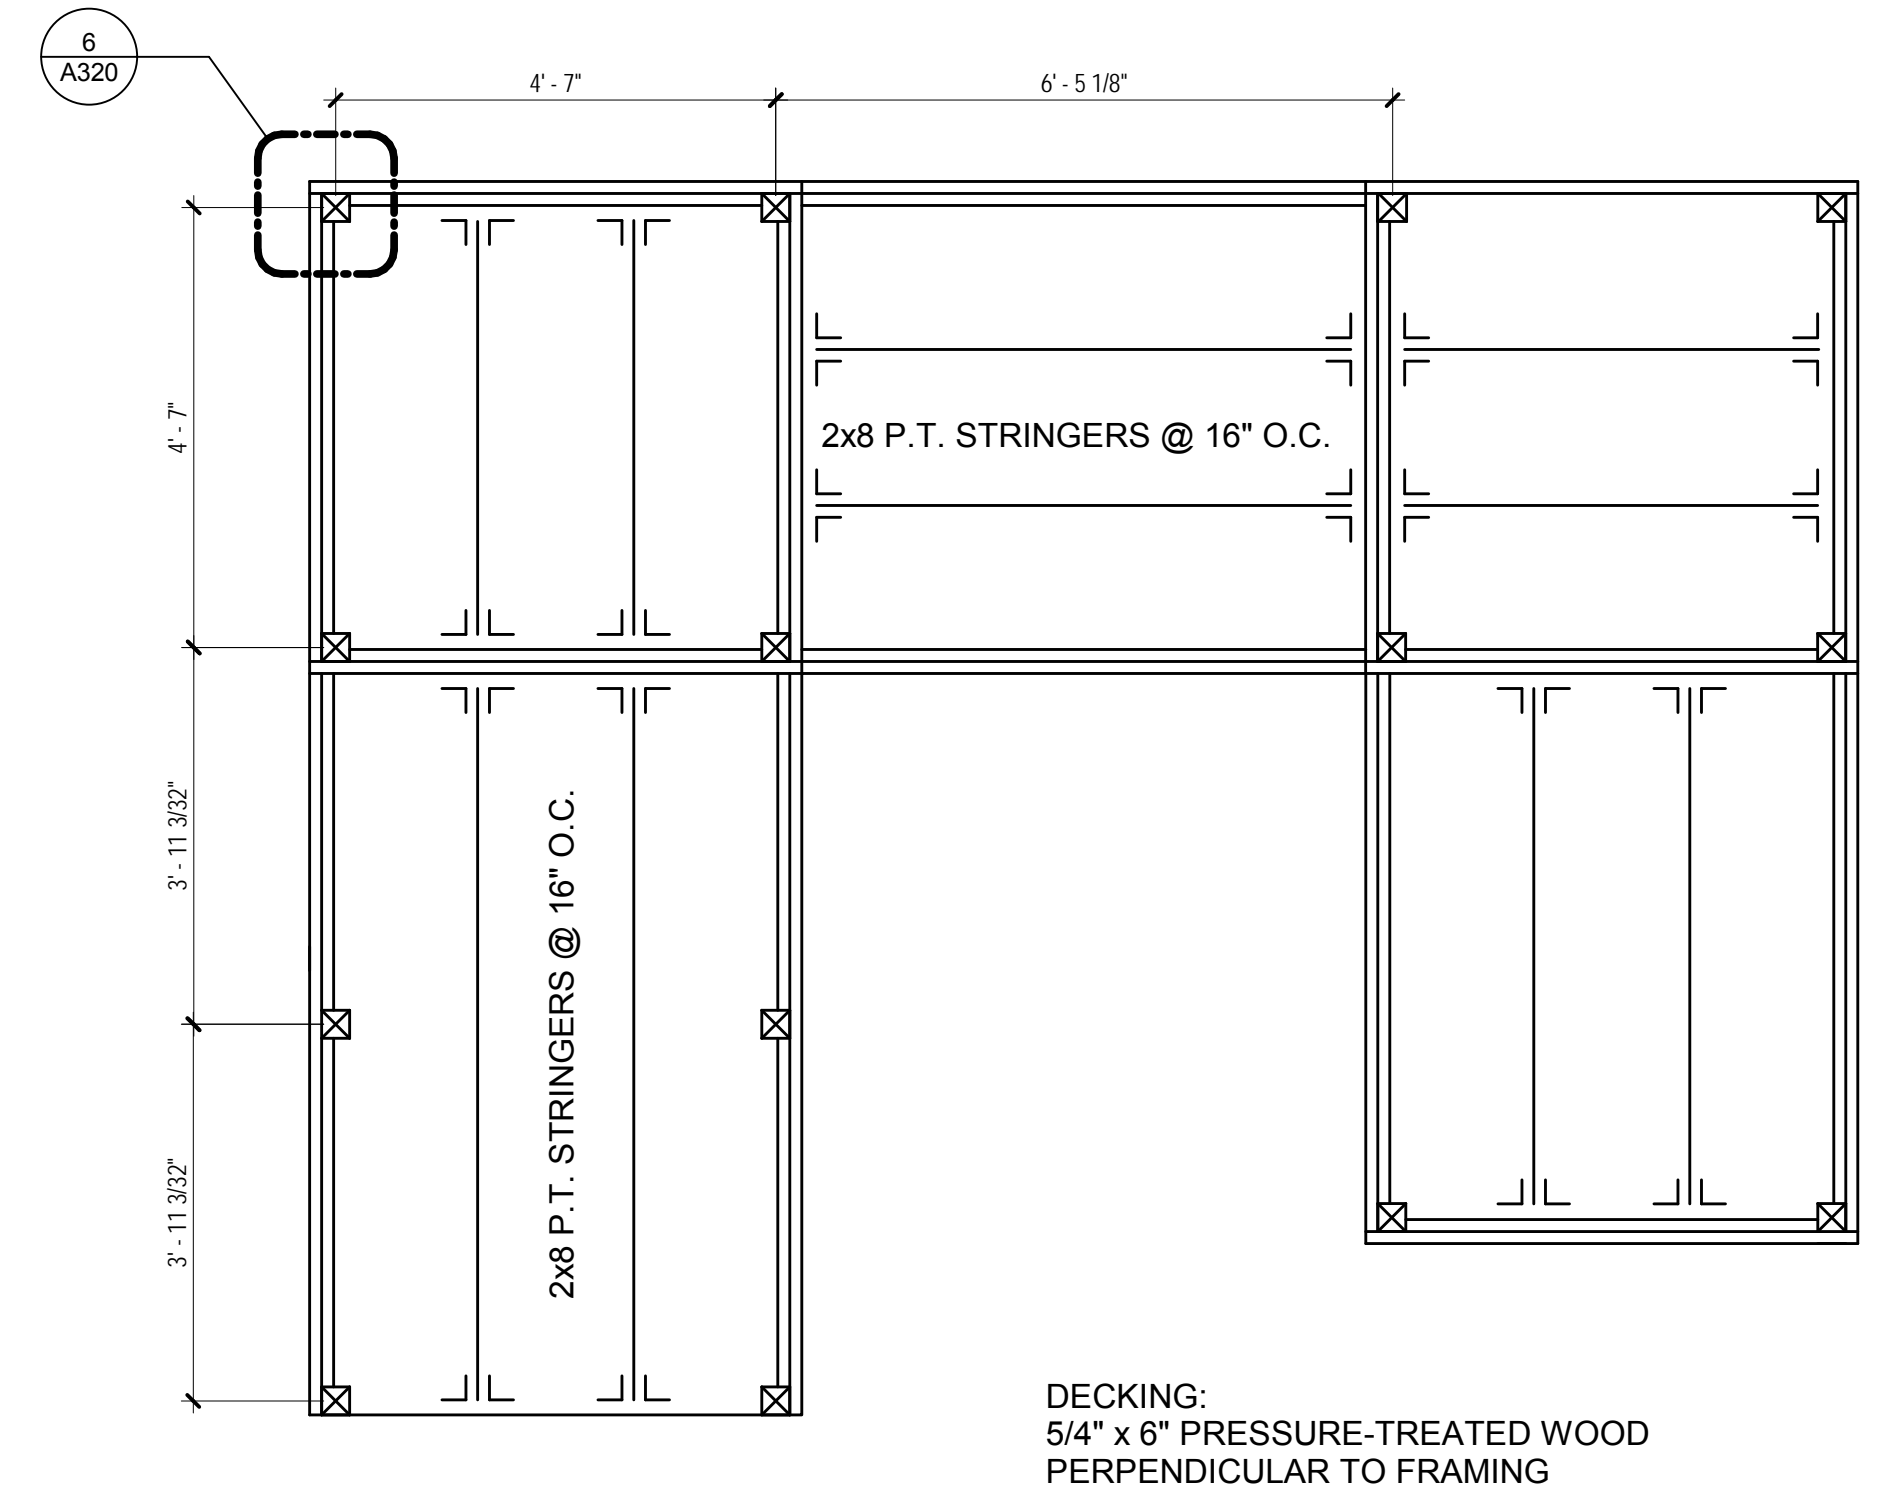



DECKING:
5/4" x 6" PRESSURE-TREATED WOOD
PERPENDICULAR TO FRAMING

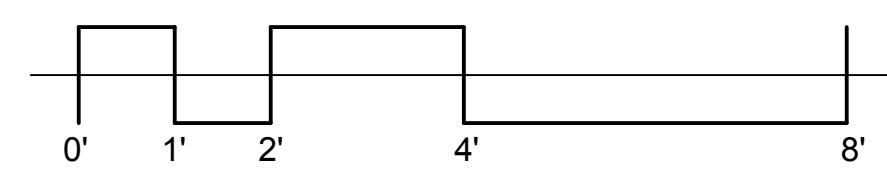



4 RAMP FRAMING PLAN
1/2" = 1'-0"

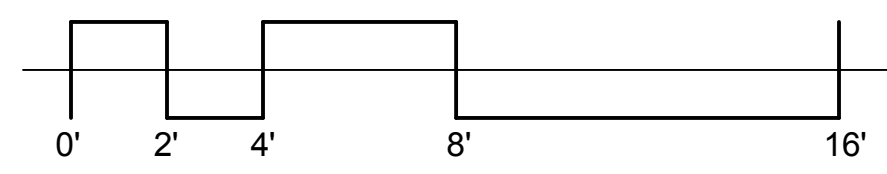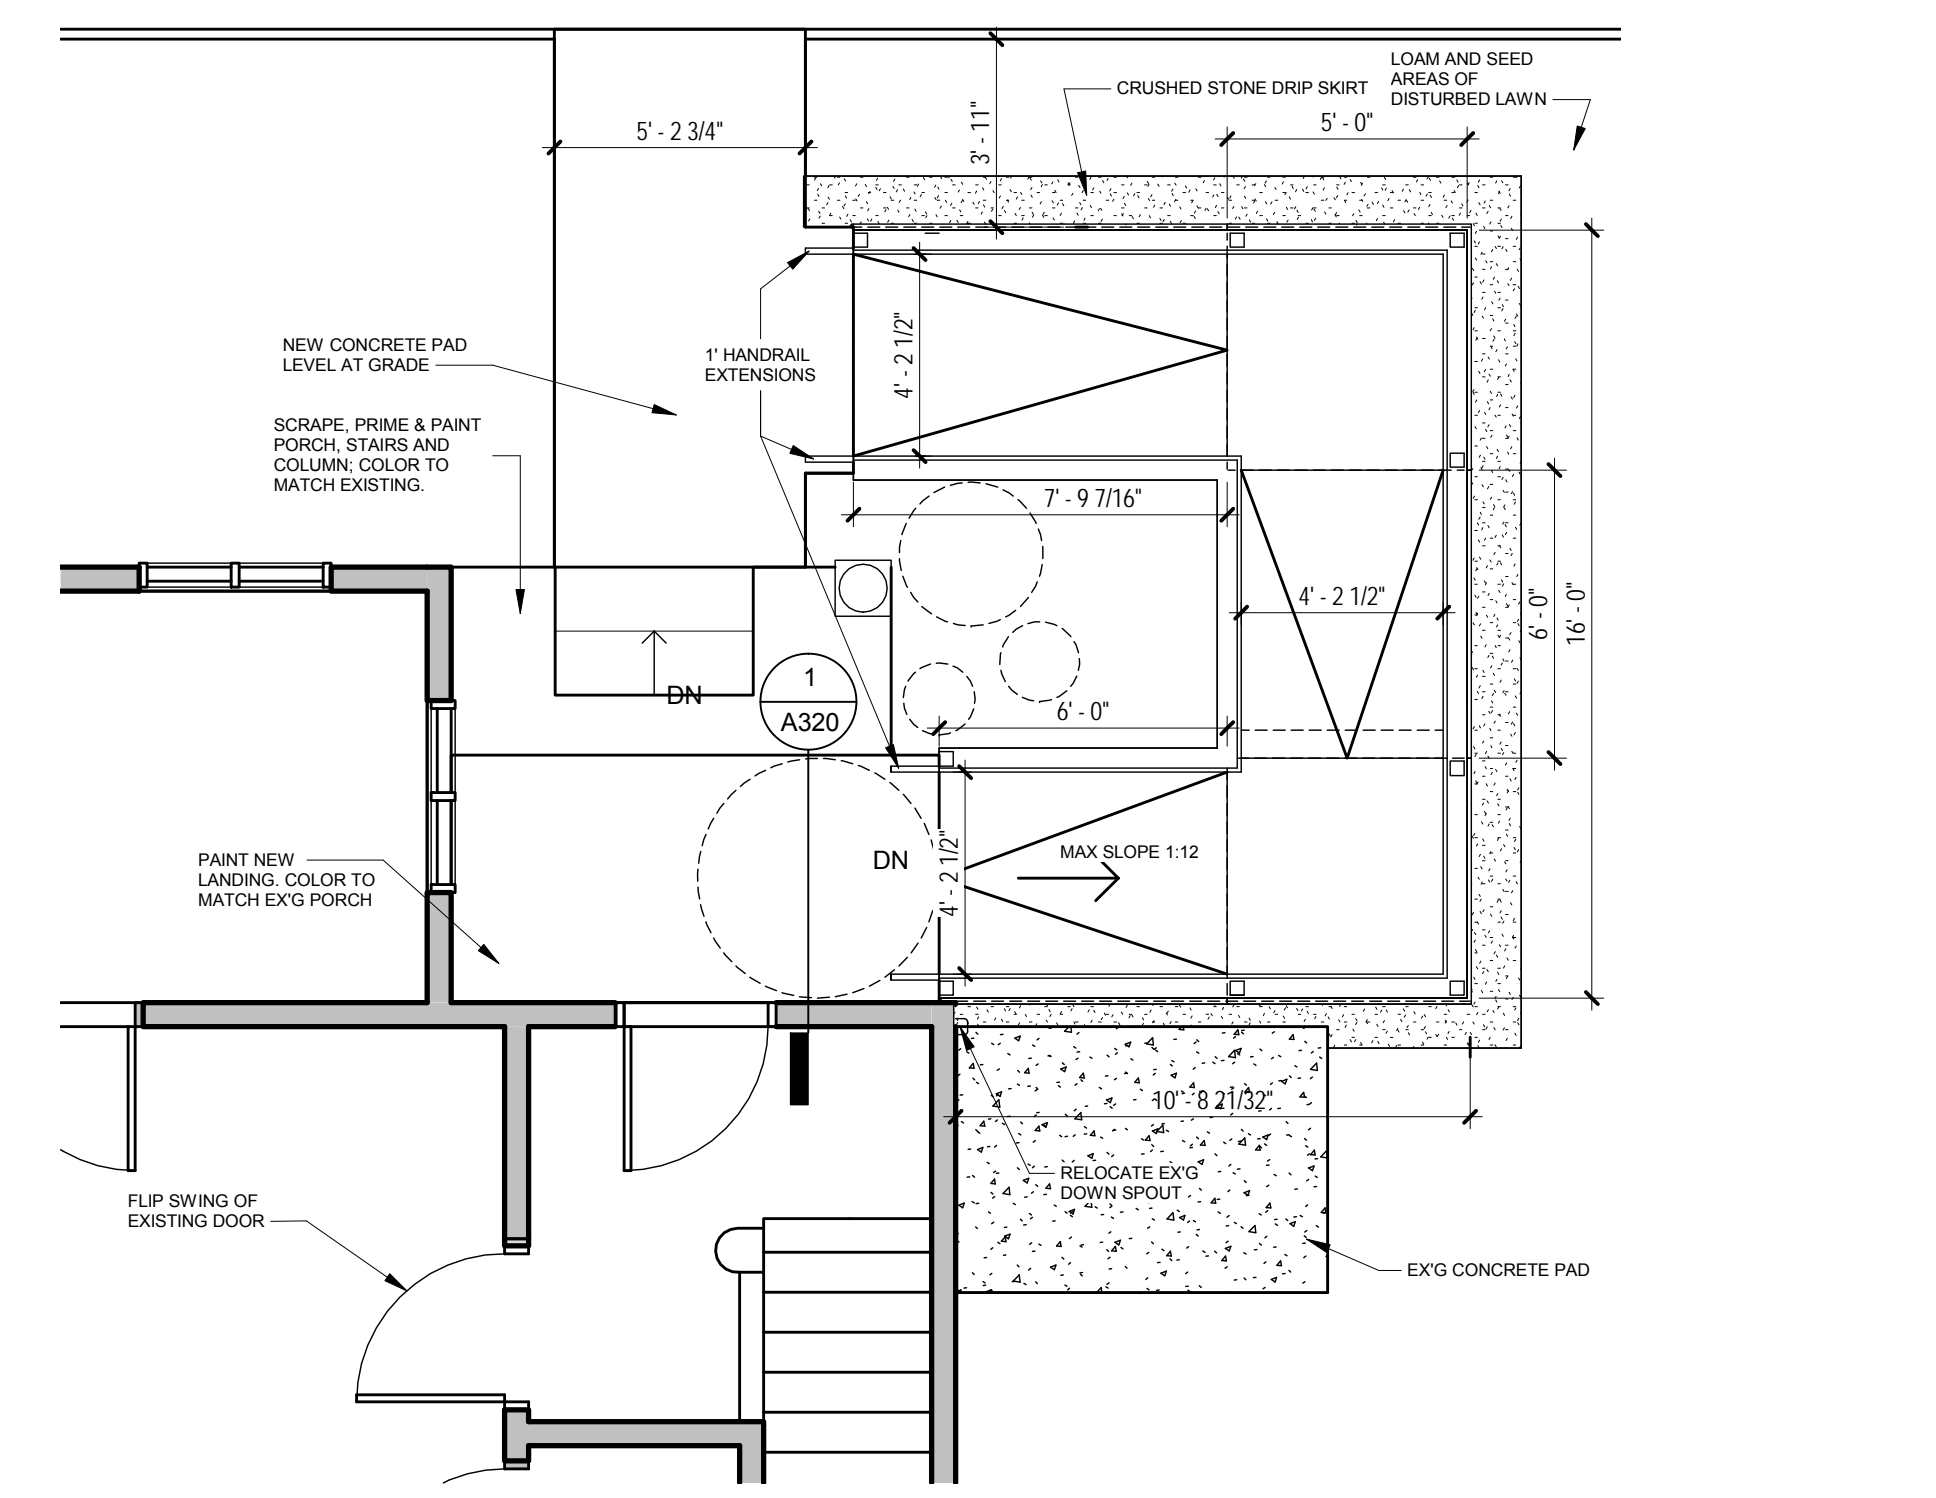

3 RAMP PLAN
1/4" = 1'-0"

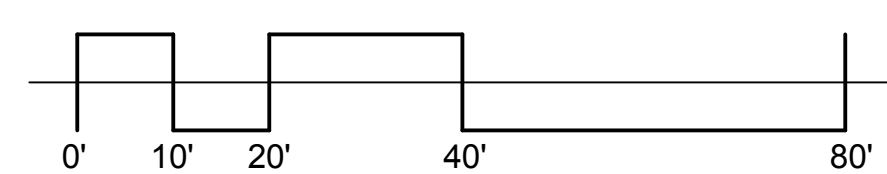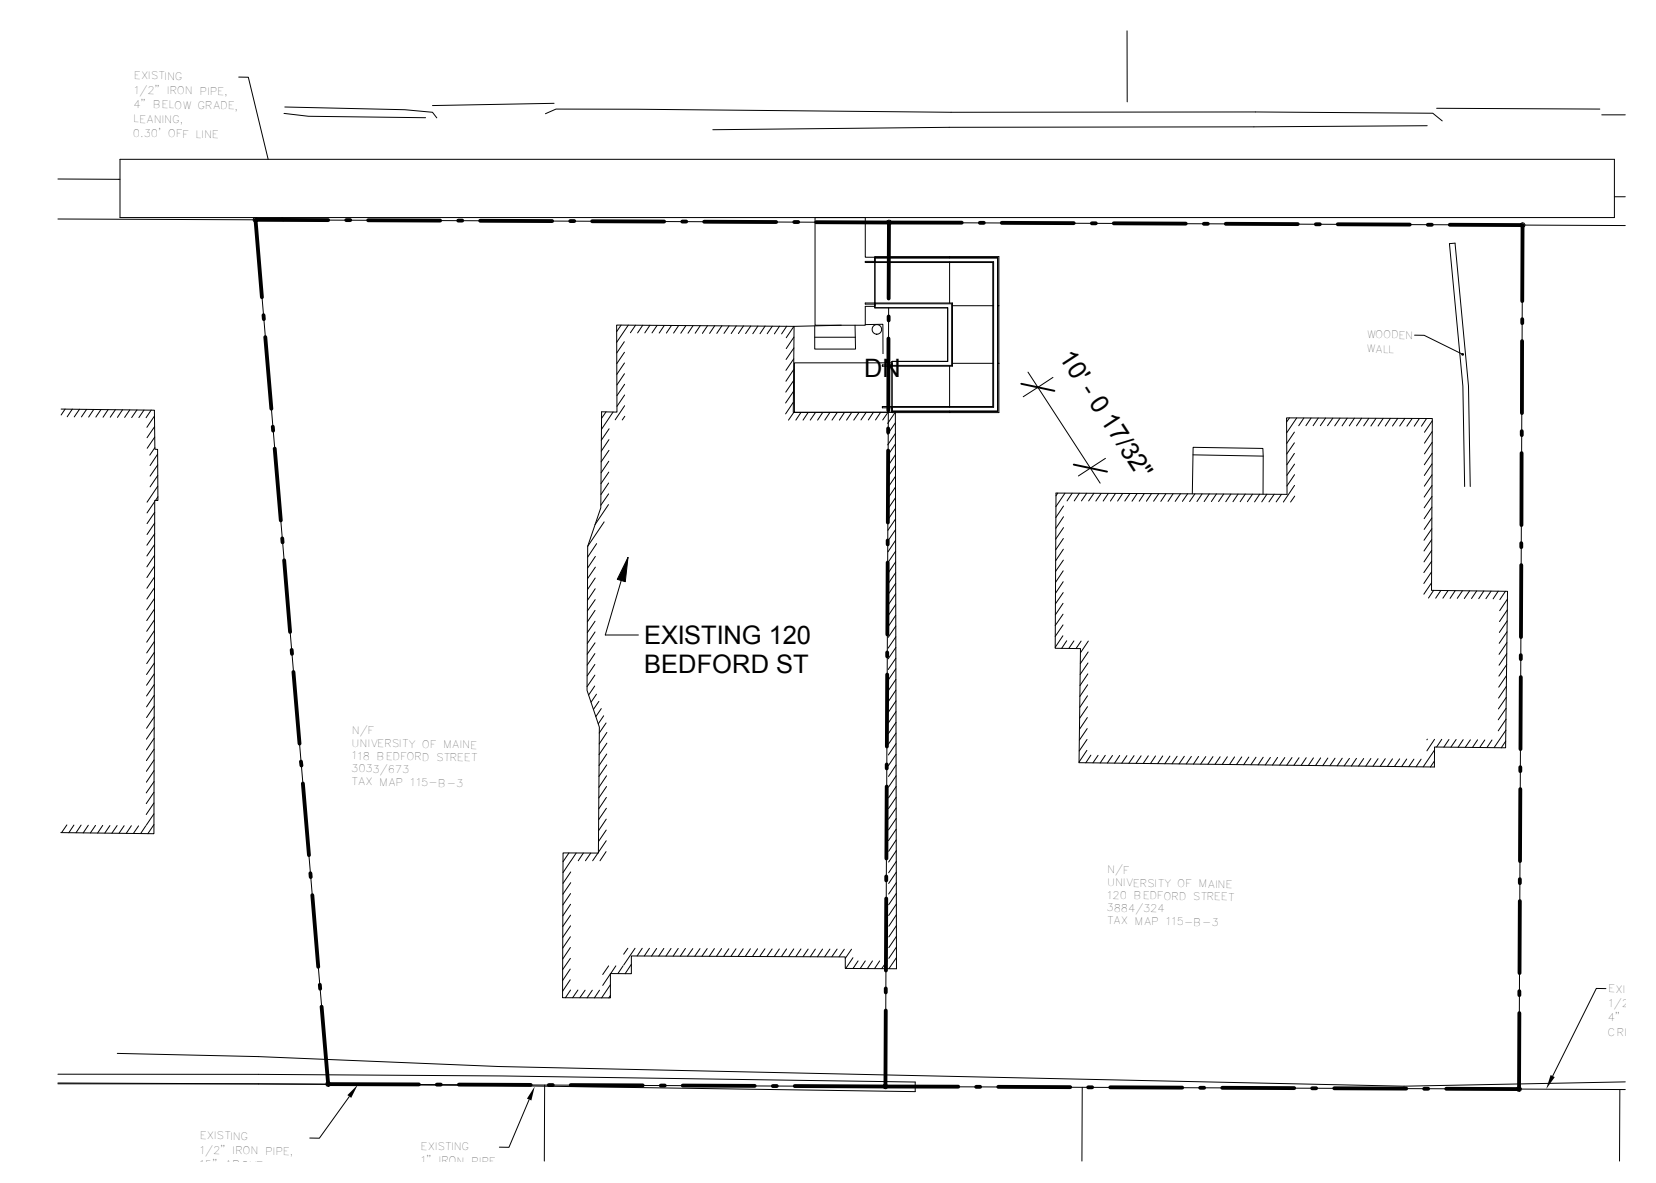

2 SITE PLAN
1" = 20'-0"

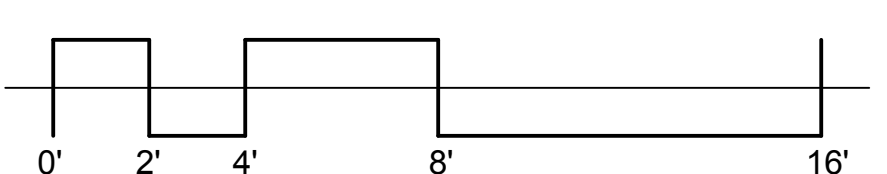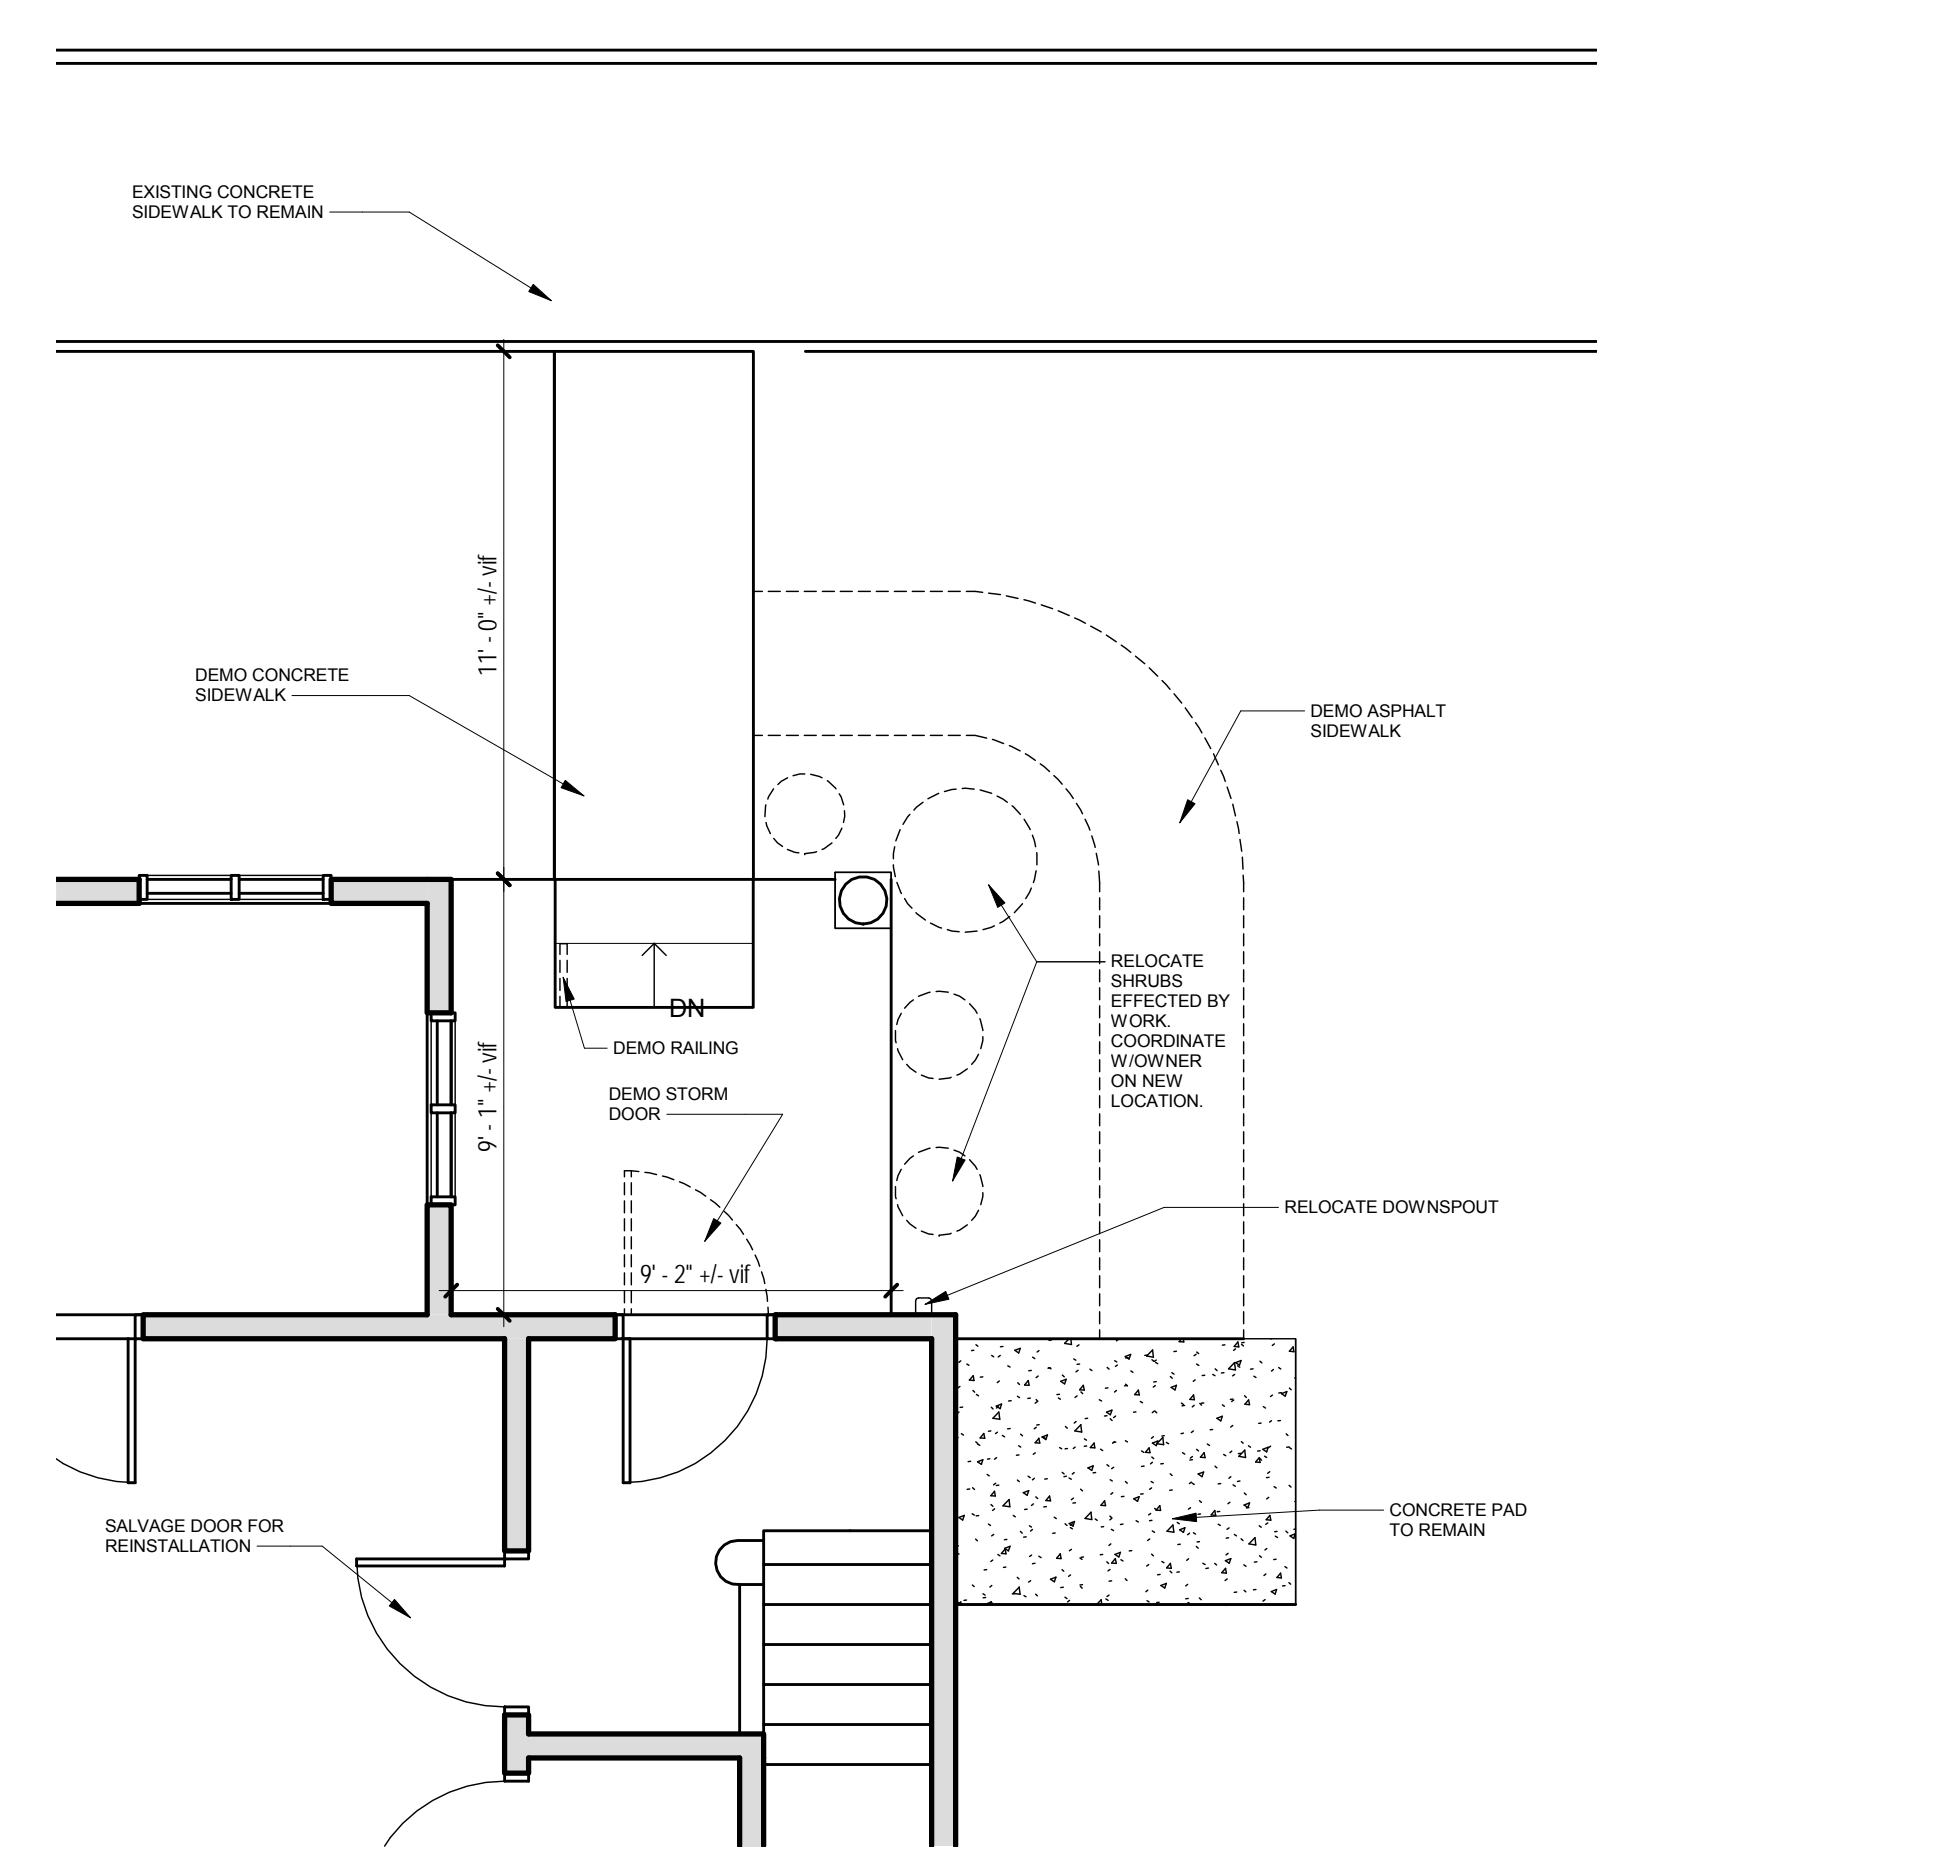

1 EXISTING/ DEMO
1/4" = 1'-0"

6

5

4

3

2

1

E

D

C

A

6

5

4

3

2

1

A