

UNIVERSITY OF
SOUTHERN MAINE
ABROMSON CENTER
FIRST FLOOR RENO
PROJECT 2015-011.2

PORTLAND, ME

HA Project No. 15317-02

Date	06/18/15
Scale	As indicated

© 2015 Harriman Associates

REVISED SHEET A10.1




SKC10.1

PAINTING

PT1 - OFFICE 111A - SHERWIN WILLIAMS - ProGREEN 200 LOW VOC - COLOR TBD

FLOORING

CPT1 - OFFICE 111A - TANDUS - APPLAUSE III 02803 OR SIMILAR COLOR TBD
RB1 - JOHNSONISTE 6" RUBBER WALL BASE - COLOR TBD

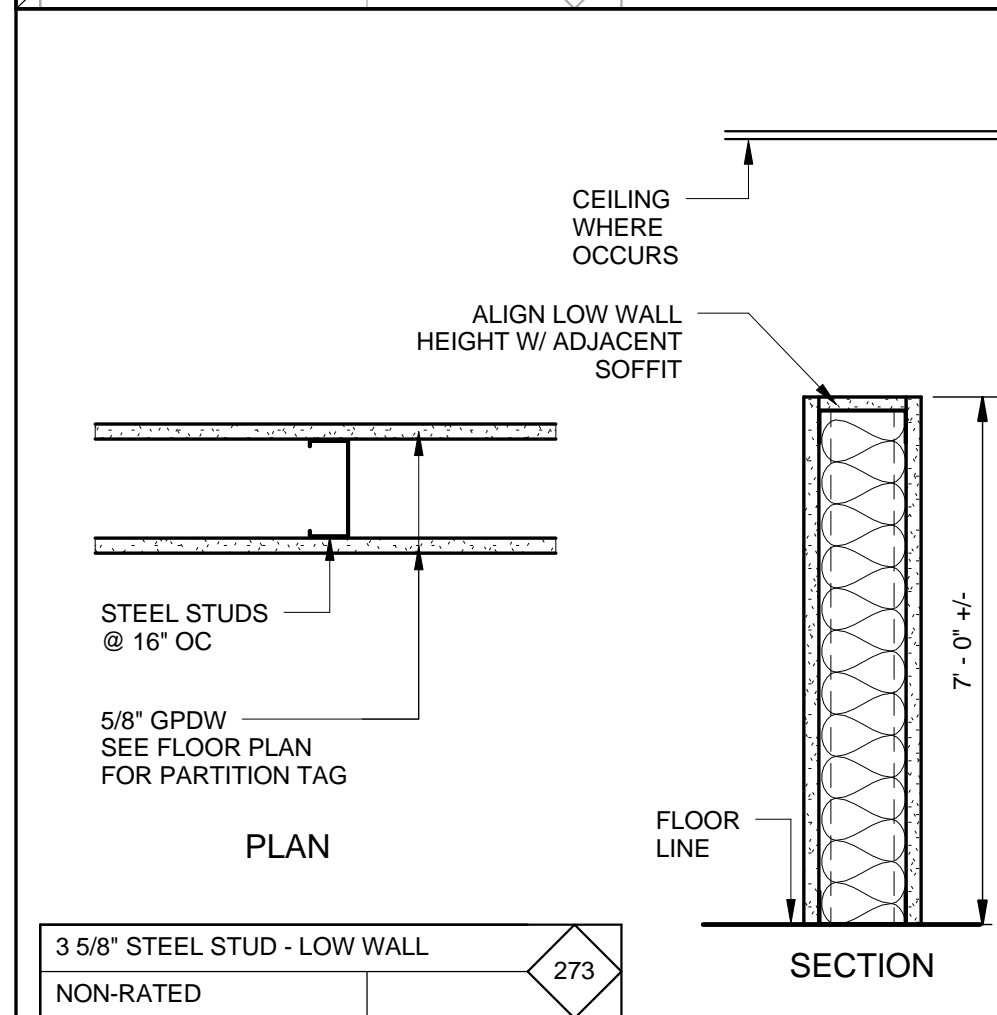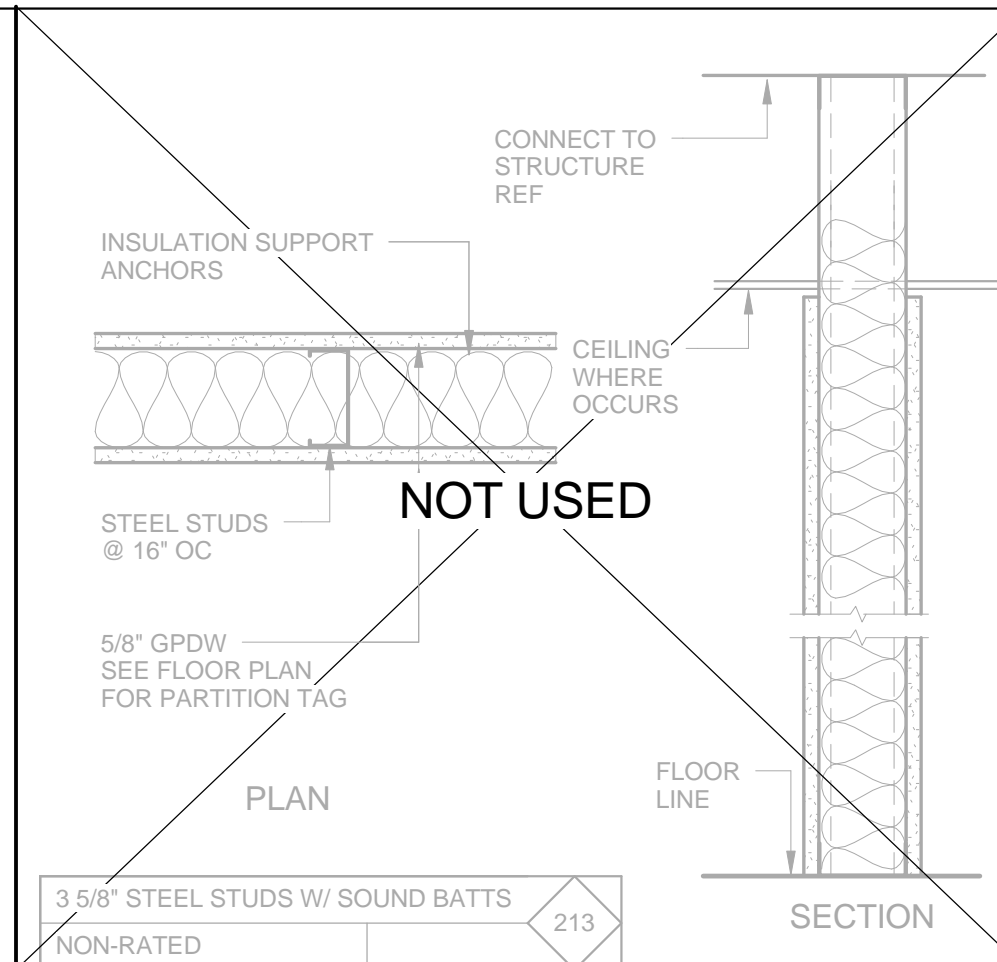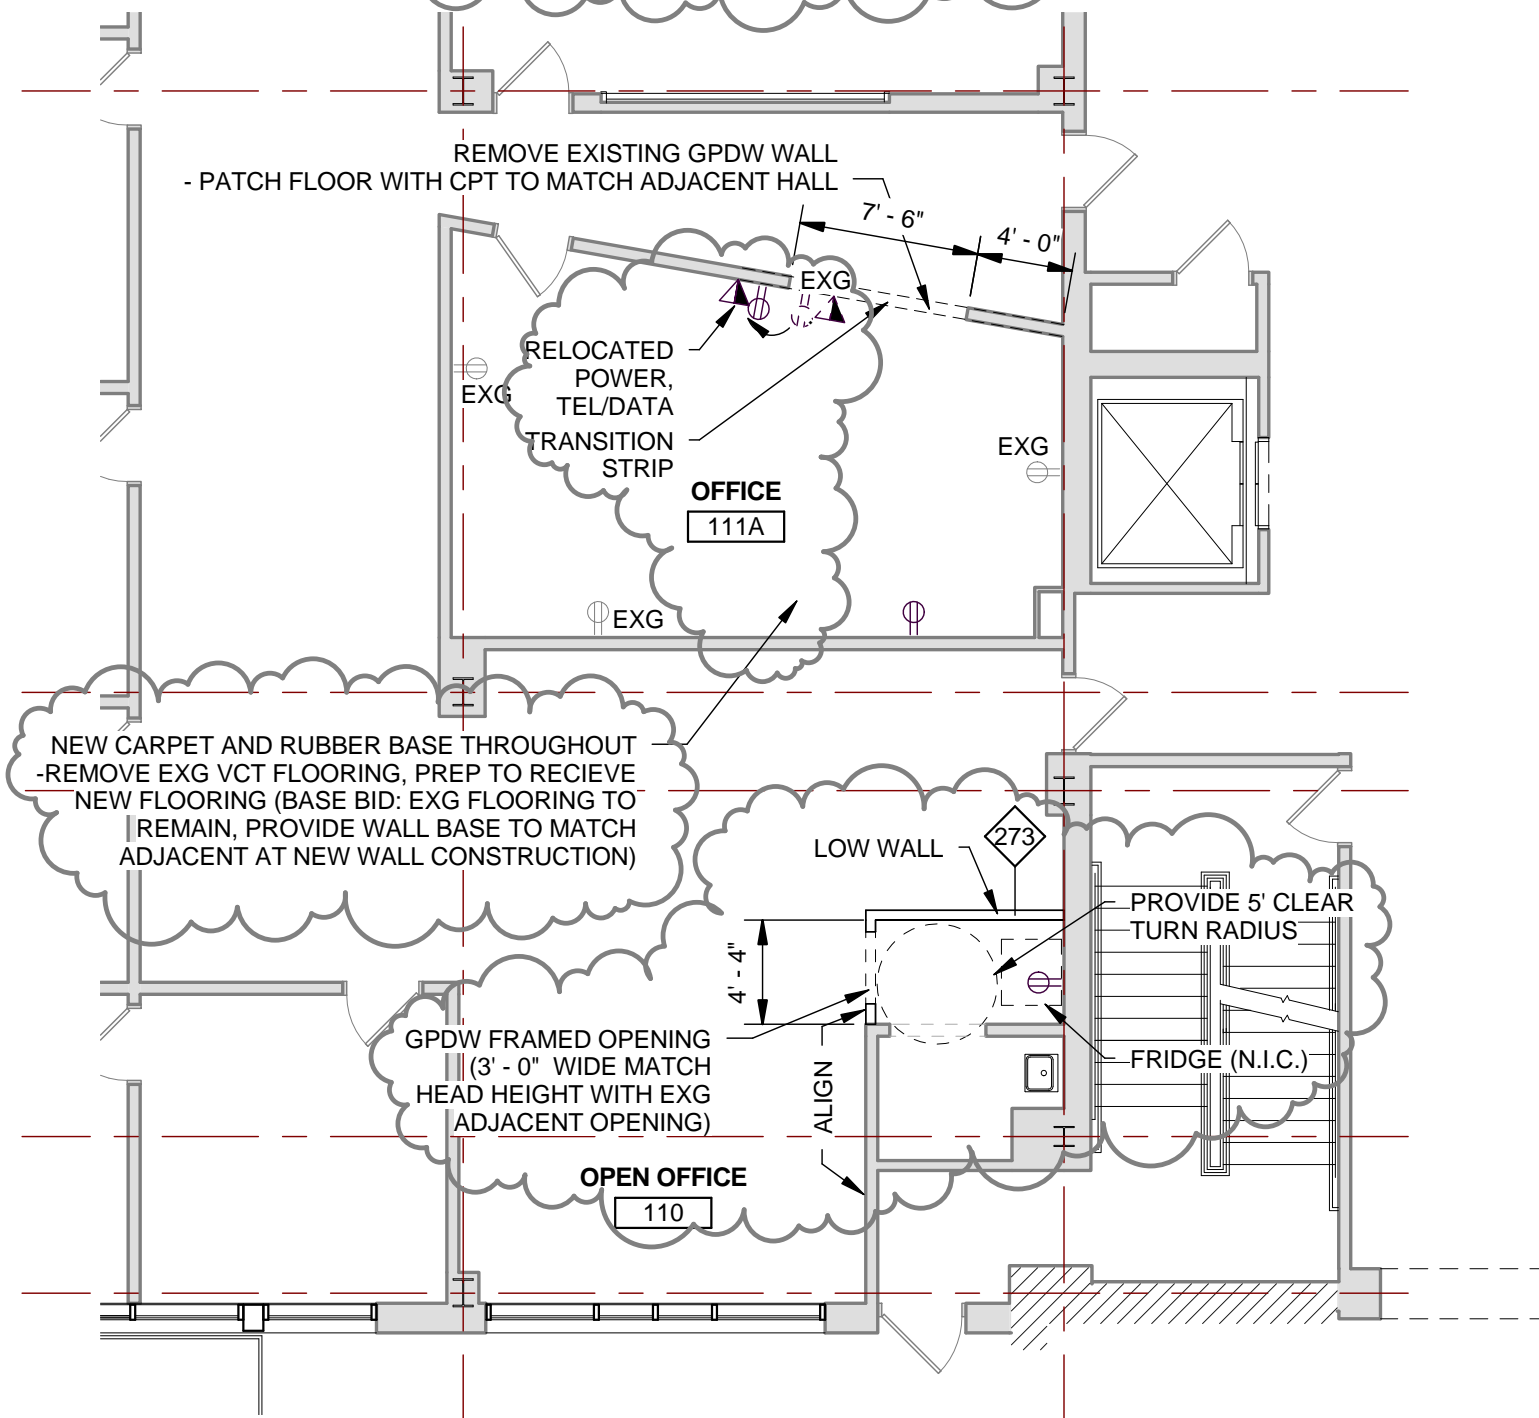

A1 ABROMSON CENTER - FIRST FLOOR PLAN
SCALE: 1/8" = 1'-0"