



- PLAN NOTES**
- 1.) DIMENSIONS TO FRAMING AT NEW WALL CONSTRUCTION AND DIMENSIONS TO FACE OF WALL AT EXISTING CONSTRUCTION
 - 2.) FOR LOCATIONS OF EXTERIOR WINDOWS AND DOORS NOT DIMENSIONED ON THIS PLAN, SEE ENLARGED PLAN DETAILS AND DIMENSIONS TO LOCATE
 - 3.) G.C. TO CONFIRM ALL R.O. FRAMING DIMENSIONS INDICATED AROUND BUILT IN ELEMENTS AND SHOULD FIELD VERIFY ALL NEW WALLS PRIOR TO CONSTRUCTION
 - 4.) ALL NEW WALLS TO EXTEND TO DECK ABOVE WITH HEAD DEFLECTION SLIP TRACK (PROVIDE ACOUSTICAL SEALANT)
 - 5.) EXTEND ALL EXISTING OFFICE WALLS TO DECK ABOVE WITH HEAD DEFLECTION SLIP TRACK

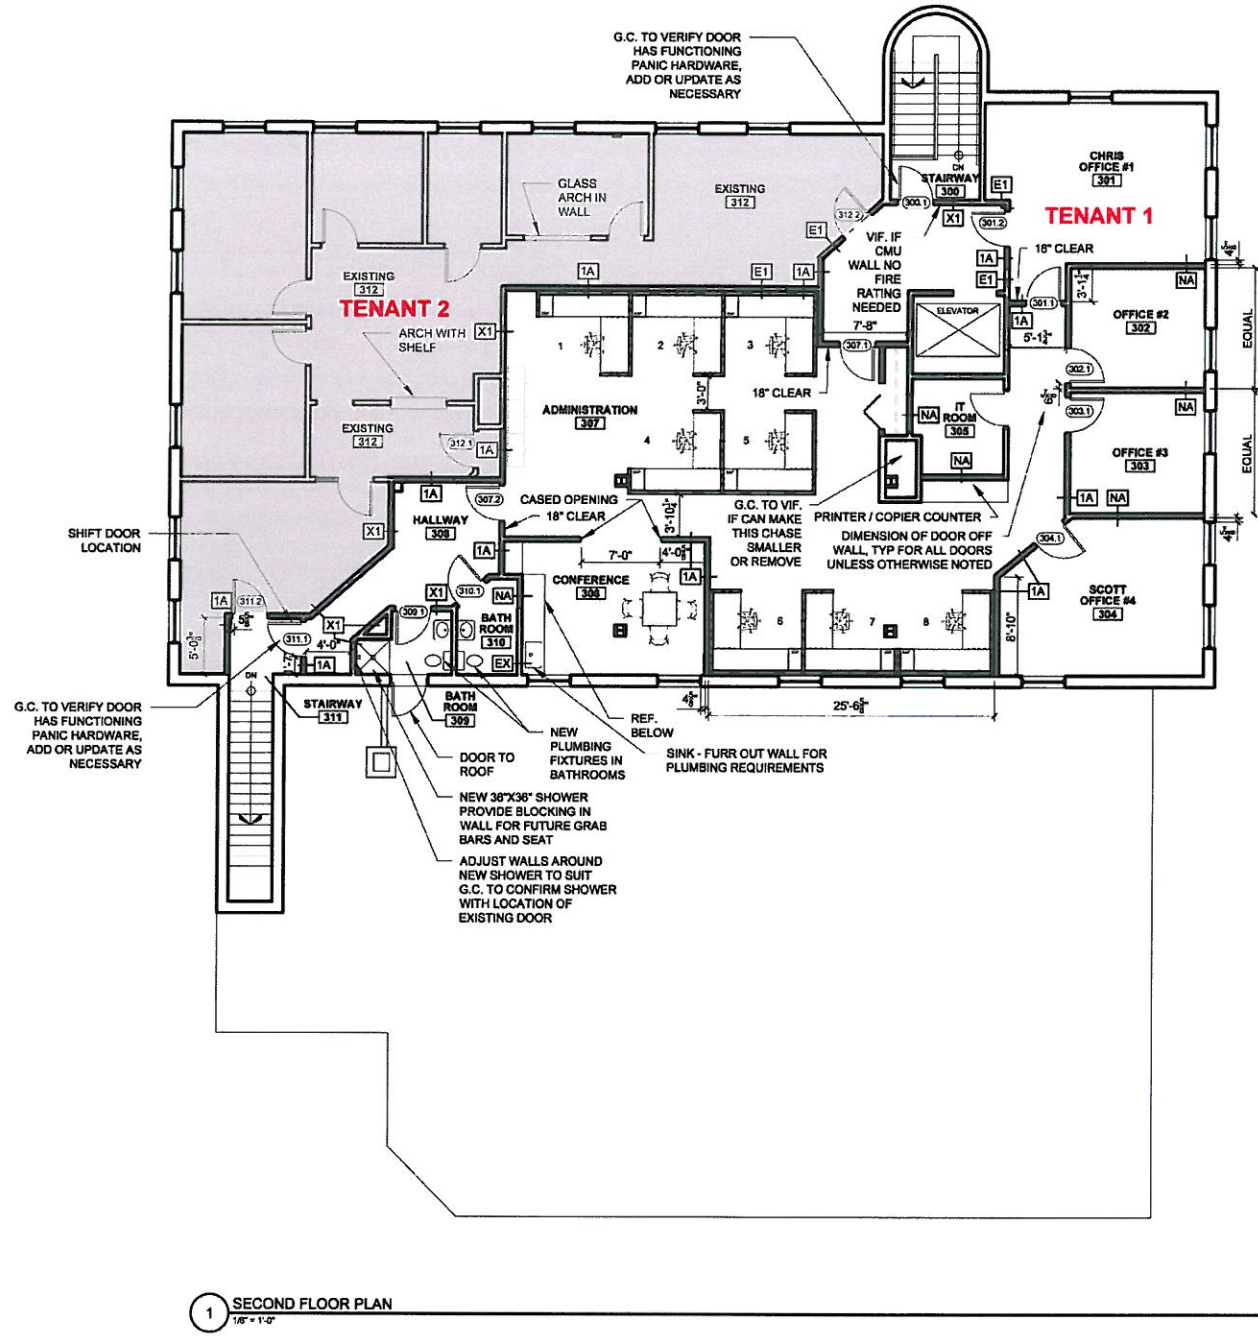

© 2015 RYAN SENATORE ARCHITECTURE

UNITED INSURANCE AGENCY
470 FOREST AVE.
PORTLAND, MAINE

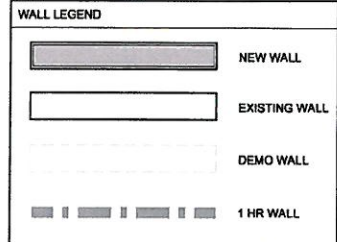

RYAN SENATORE ARCHITECTURE
565 CONGRESS ST.
PORTLAND, MAINE 04101
207-850-8414
senatorearchitecture.com

CONSULTANTS:

REVISIONS:

DATE: MARCH 31, 2015

PROJECT No. 1446

DRAWN BY: RRT / RJS

CHECKED BY: RJS

SCALE: AS NOTED

SHEET TITLE:

THIRD FLOOR PLAN

A1-3