


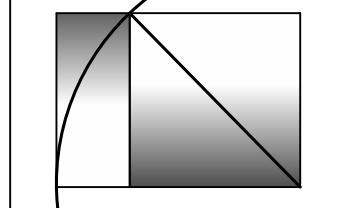

WHIPPLE
 CALLENDER
 ARCHITECTS



136 PLEASANT AVE.
 PORTLAND, ME 04103
 P 207.775.3696
 F 207.775.3631
 www.whipplecallender.com

DATE	DESCRIPTION



DATE: PERMIT APP. 9.20.16
 CHECKED BY: JAD
 DRAWN BY: CLBC
 JOB: 432-2016

SHEET TITLE:
 EXTERIOR ELEVATIONS

A2.1



2
A2.1 FRONT ELEVATION
 SCALE: 1/4" = 1'-0"

 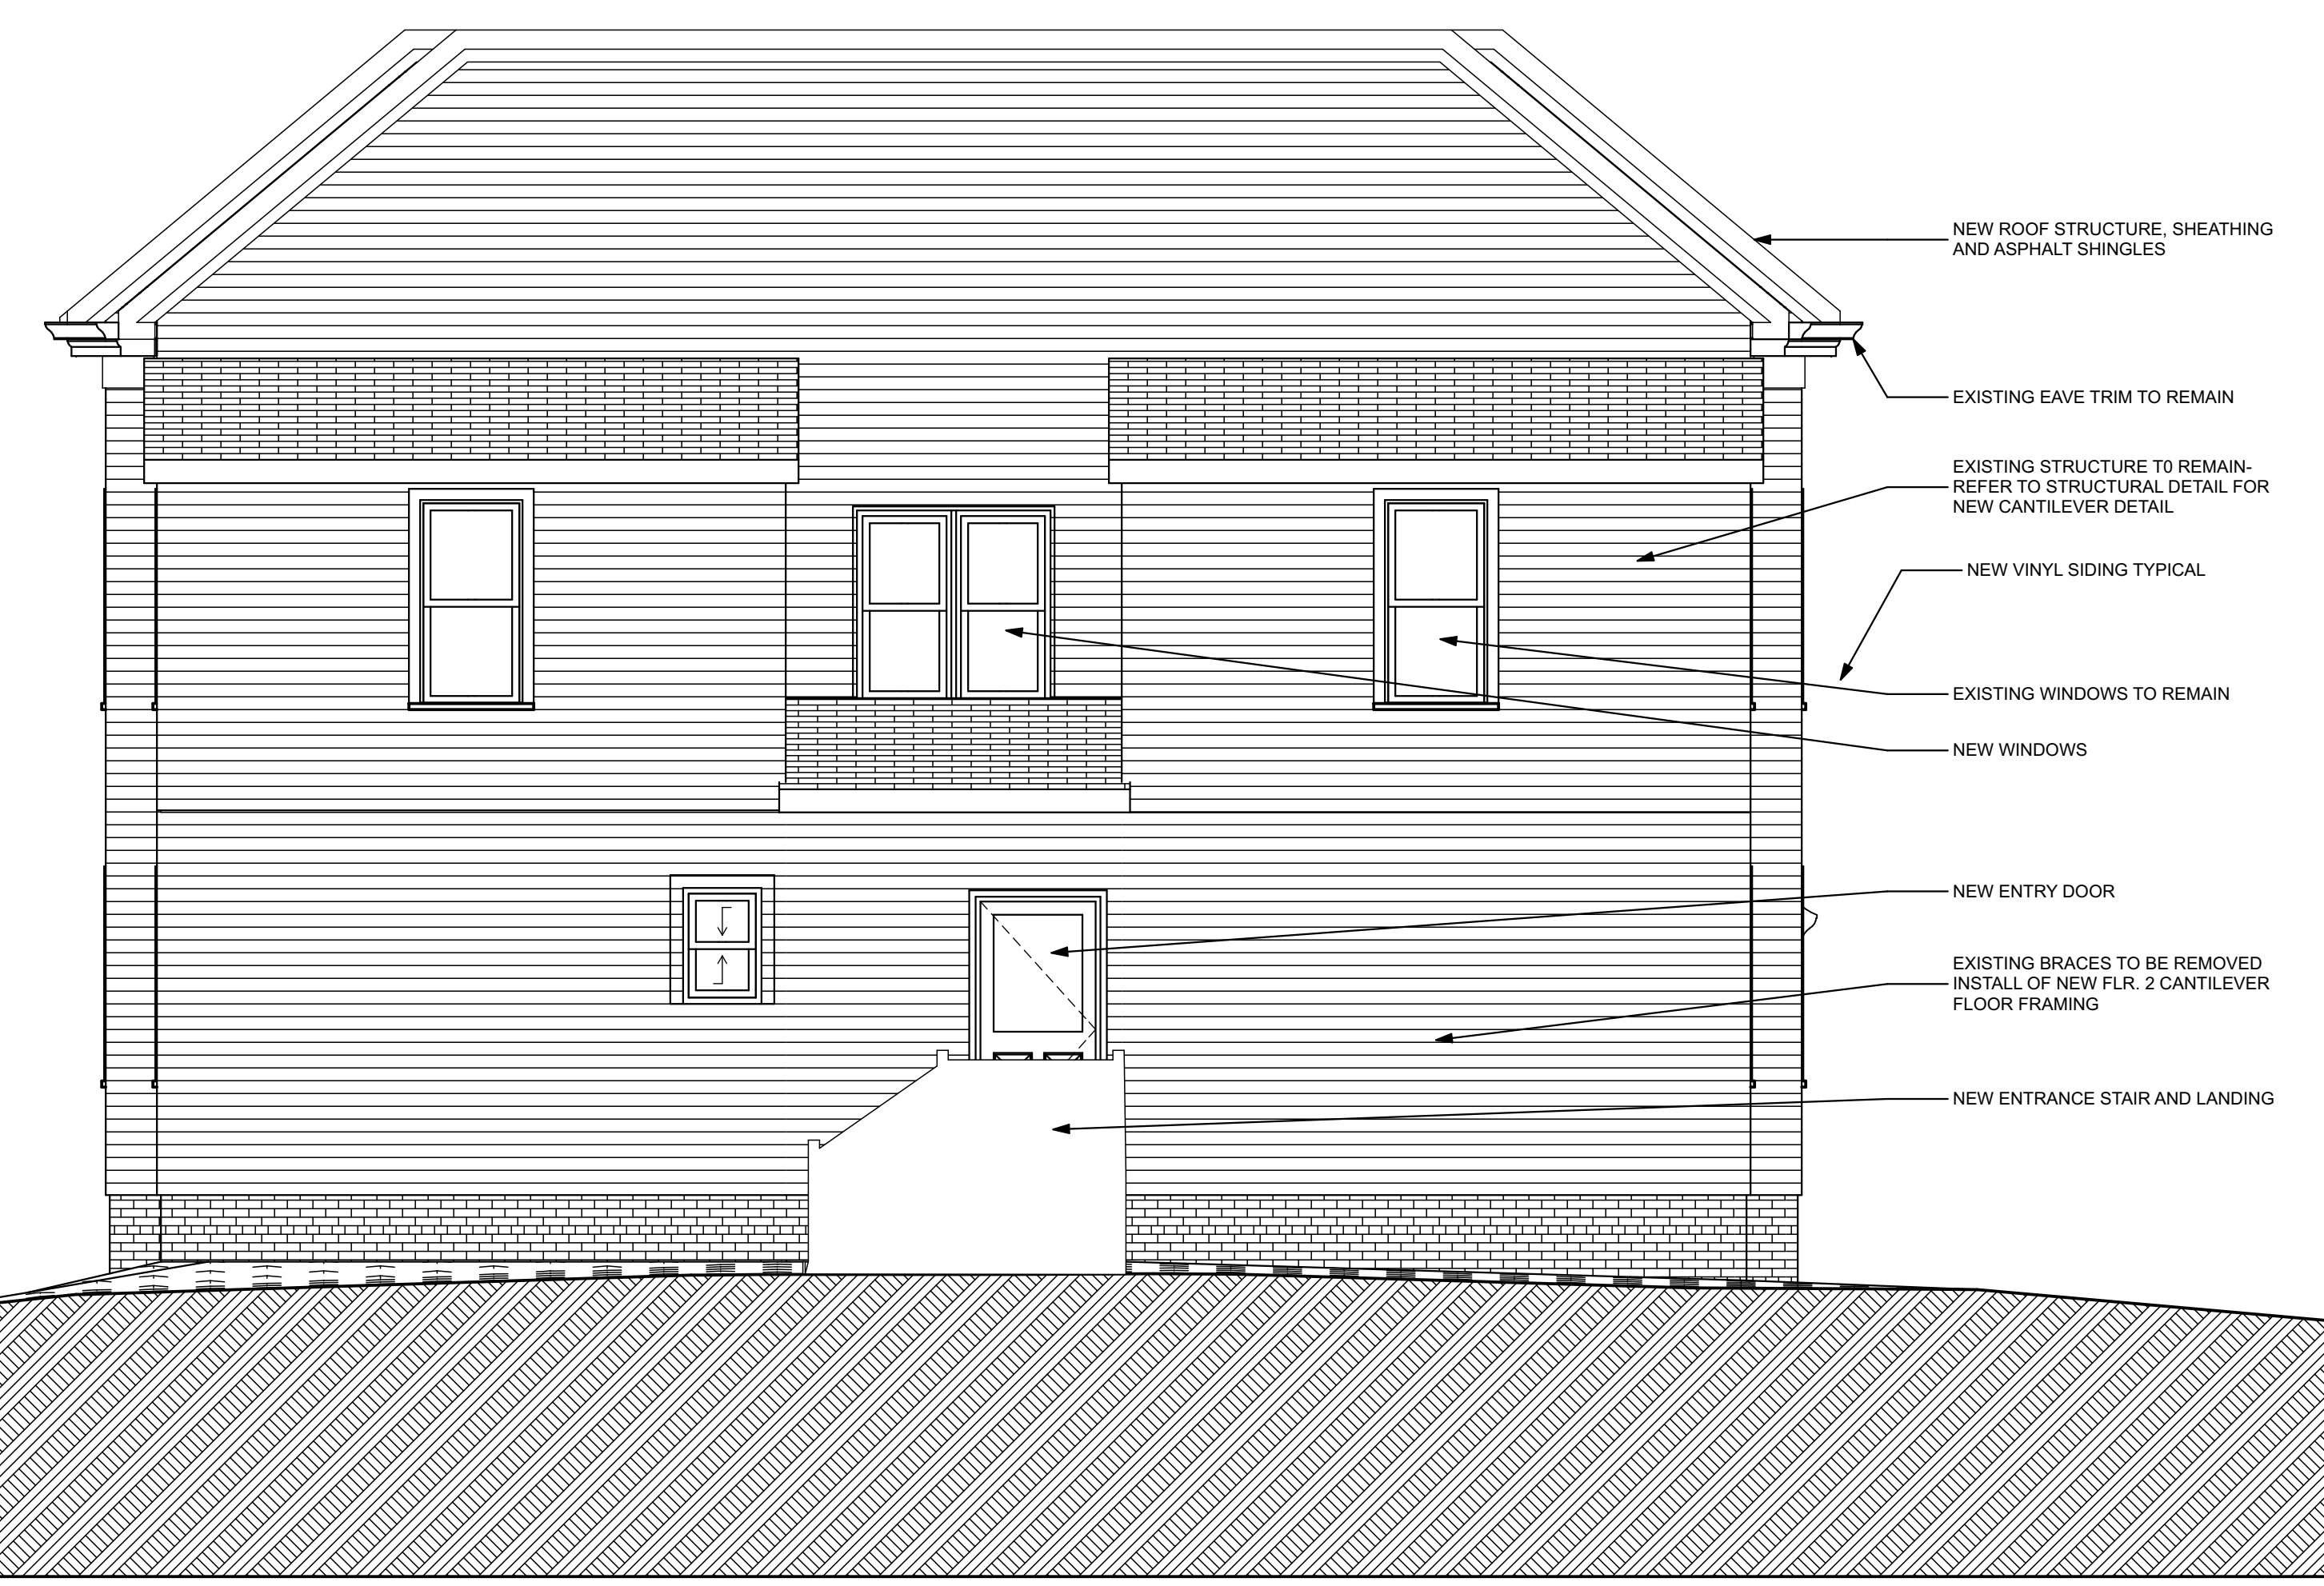

1
A2.1 BACK ELEVATION
 SCALE: 1/4" = 1'-0"