


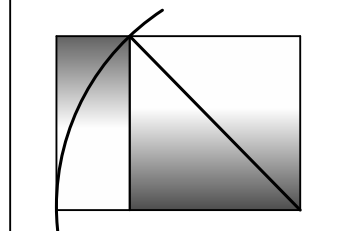

**WHIPPLE CALLENDER ARCHITECTS**




136 PLEASANT AVE.  
 PORTLAND, ME 04103  
 P 207.775.2696  
 F 207.775.3631  
 www.whipplecallender.com


| MARK | DATE | DESCRIPTION |
|------|------|-------------|
|      |      |             |
|      |      |             |
|      |      |             |
|      |      |             |

DATE: PERMIT APP. 9.20.16  
 CHECKED BY: JAD  
 DRAWN BY: CLBC  
 JOB: 432-2016  
 SHEET TITLE: SECOND FLOOR AND ATTIC PLANS

**A1.2**

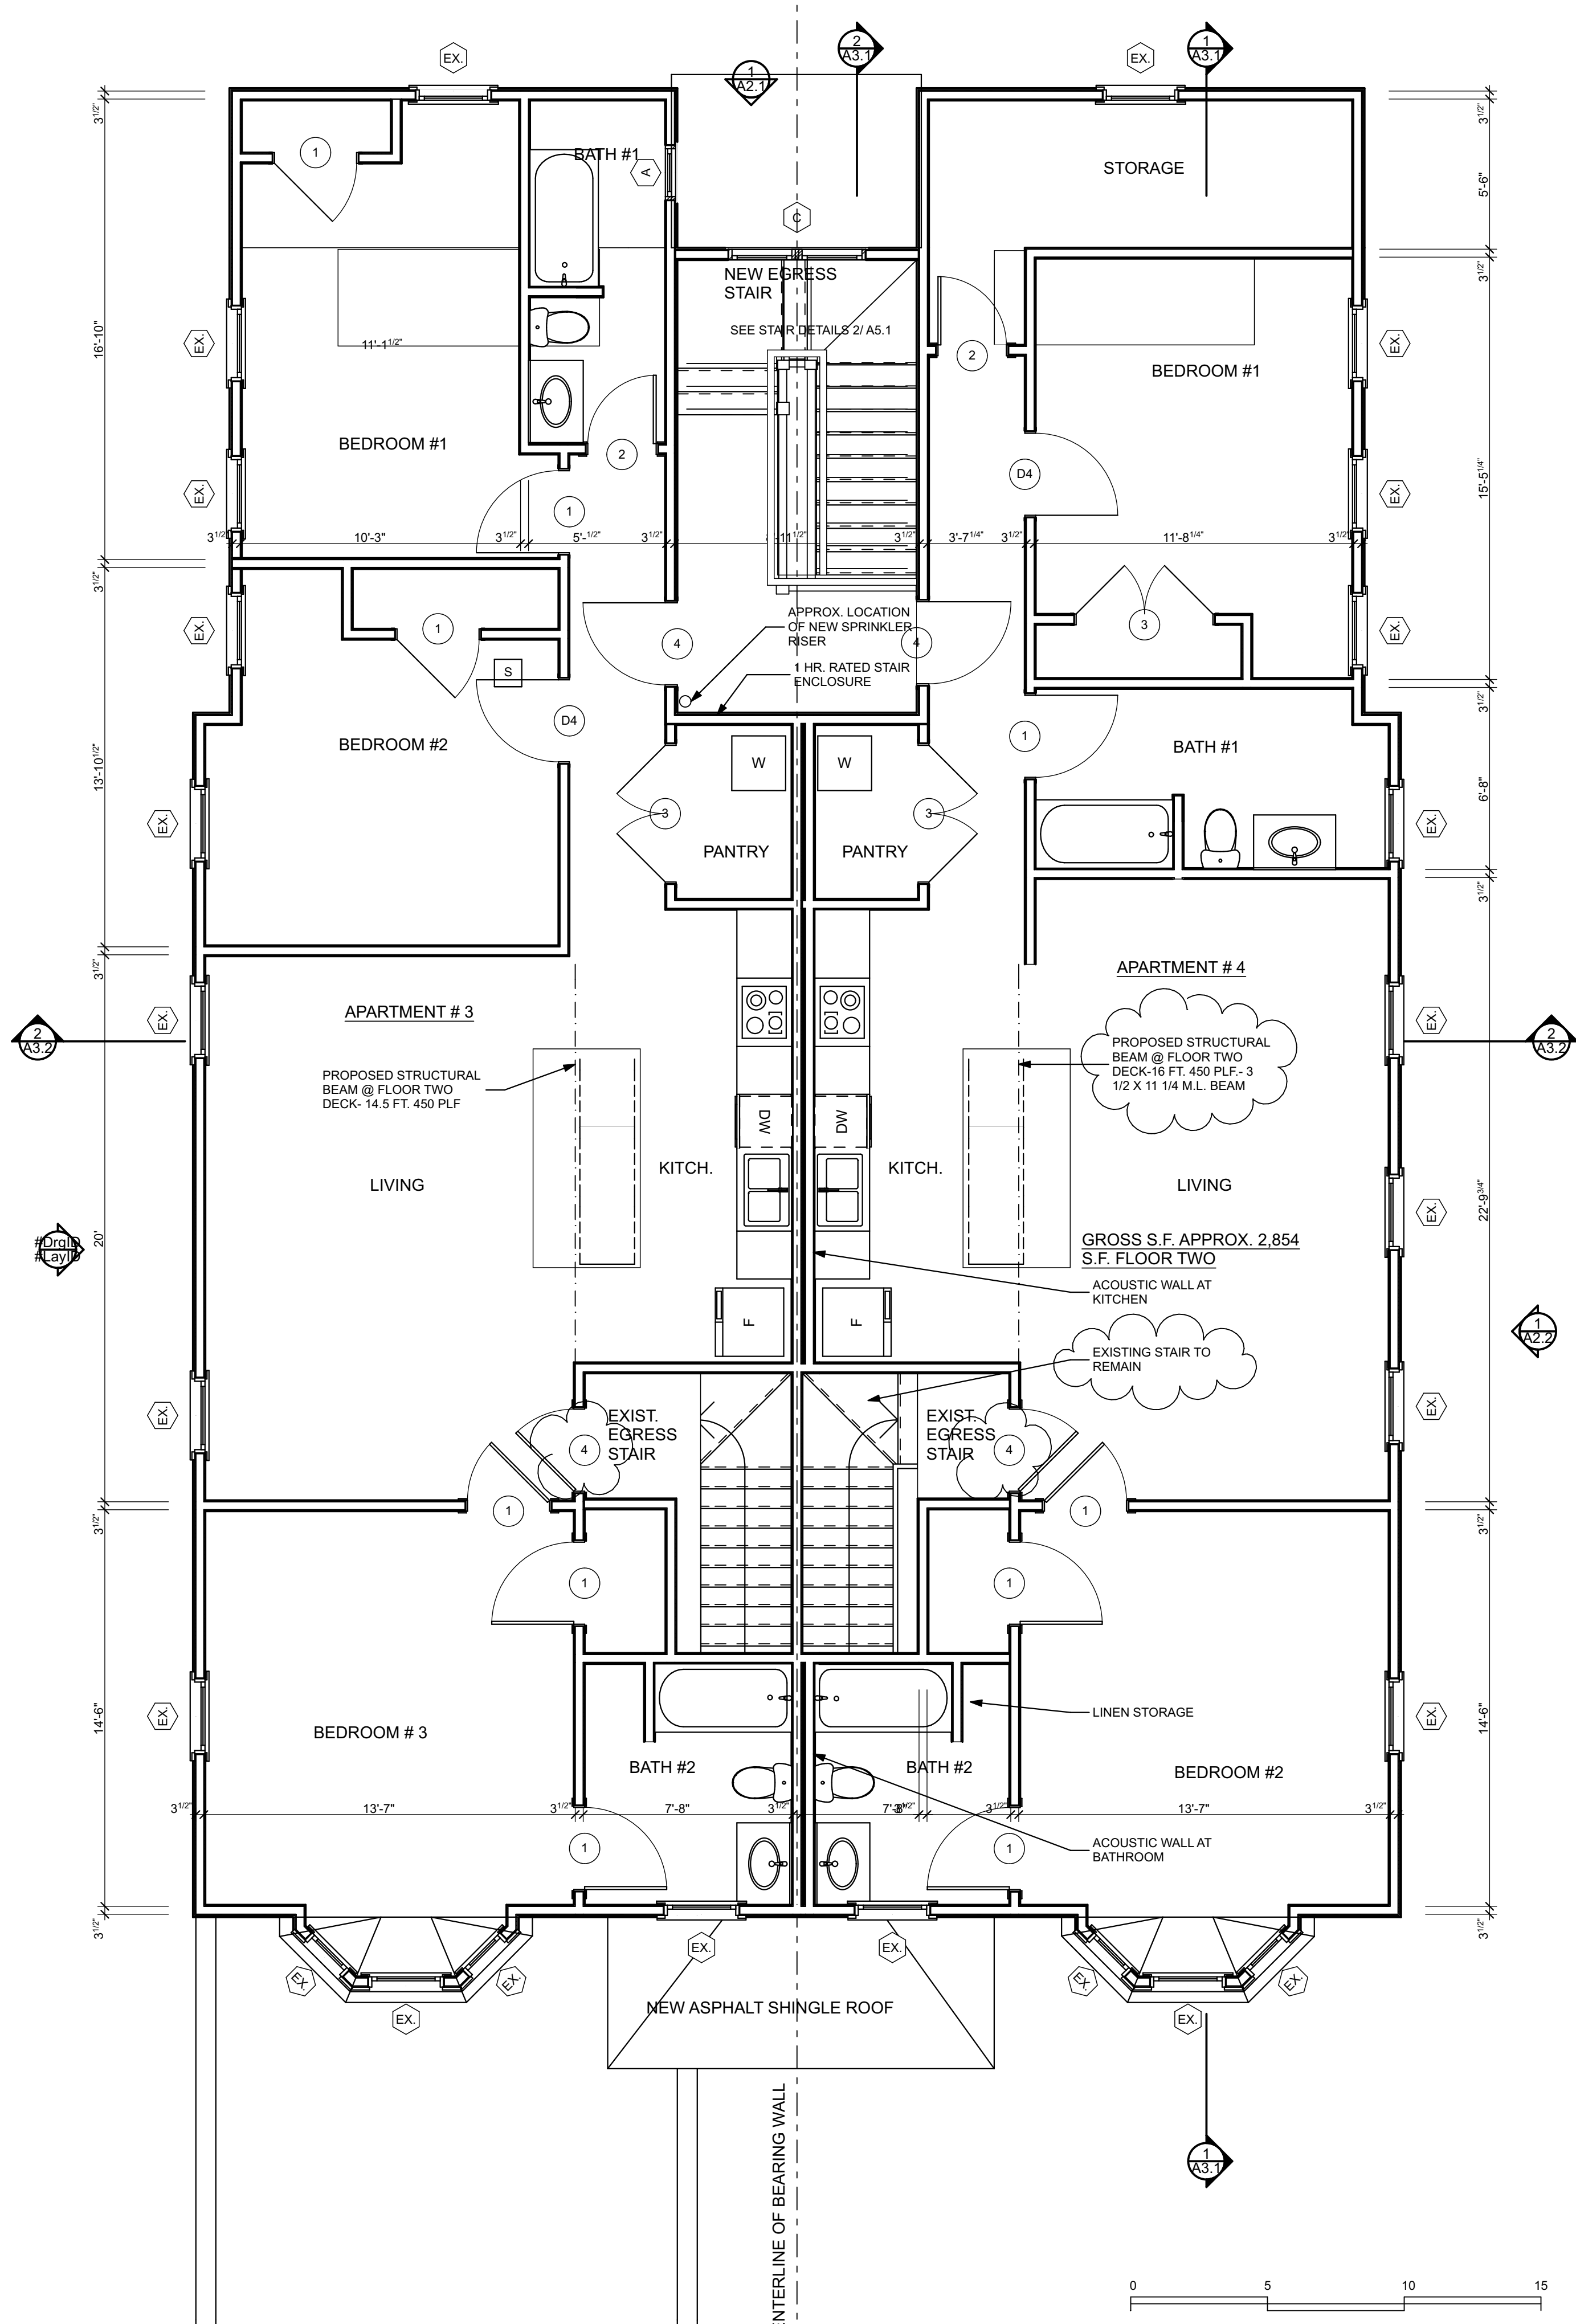

**2 SECOND FLOOR PLAN**  
 A1.2 SCALE: 1/4" = 1'-0"

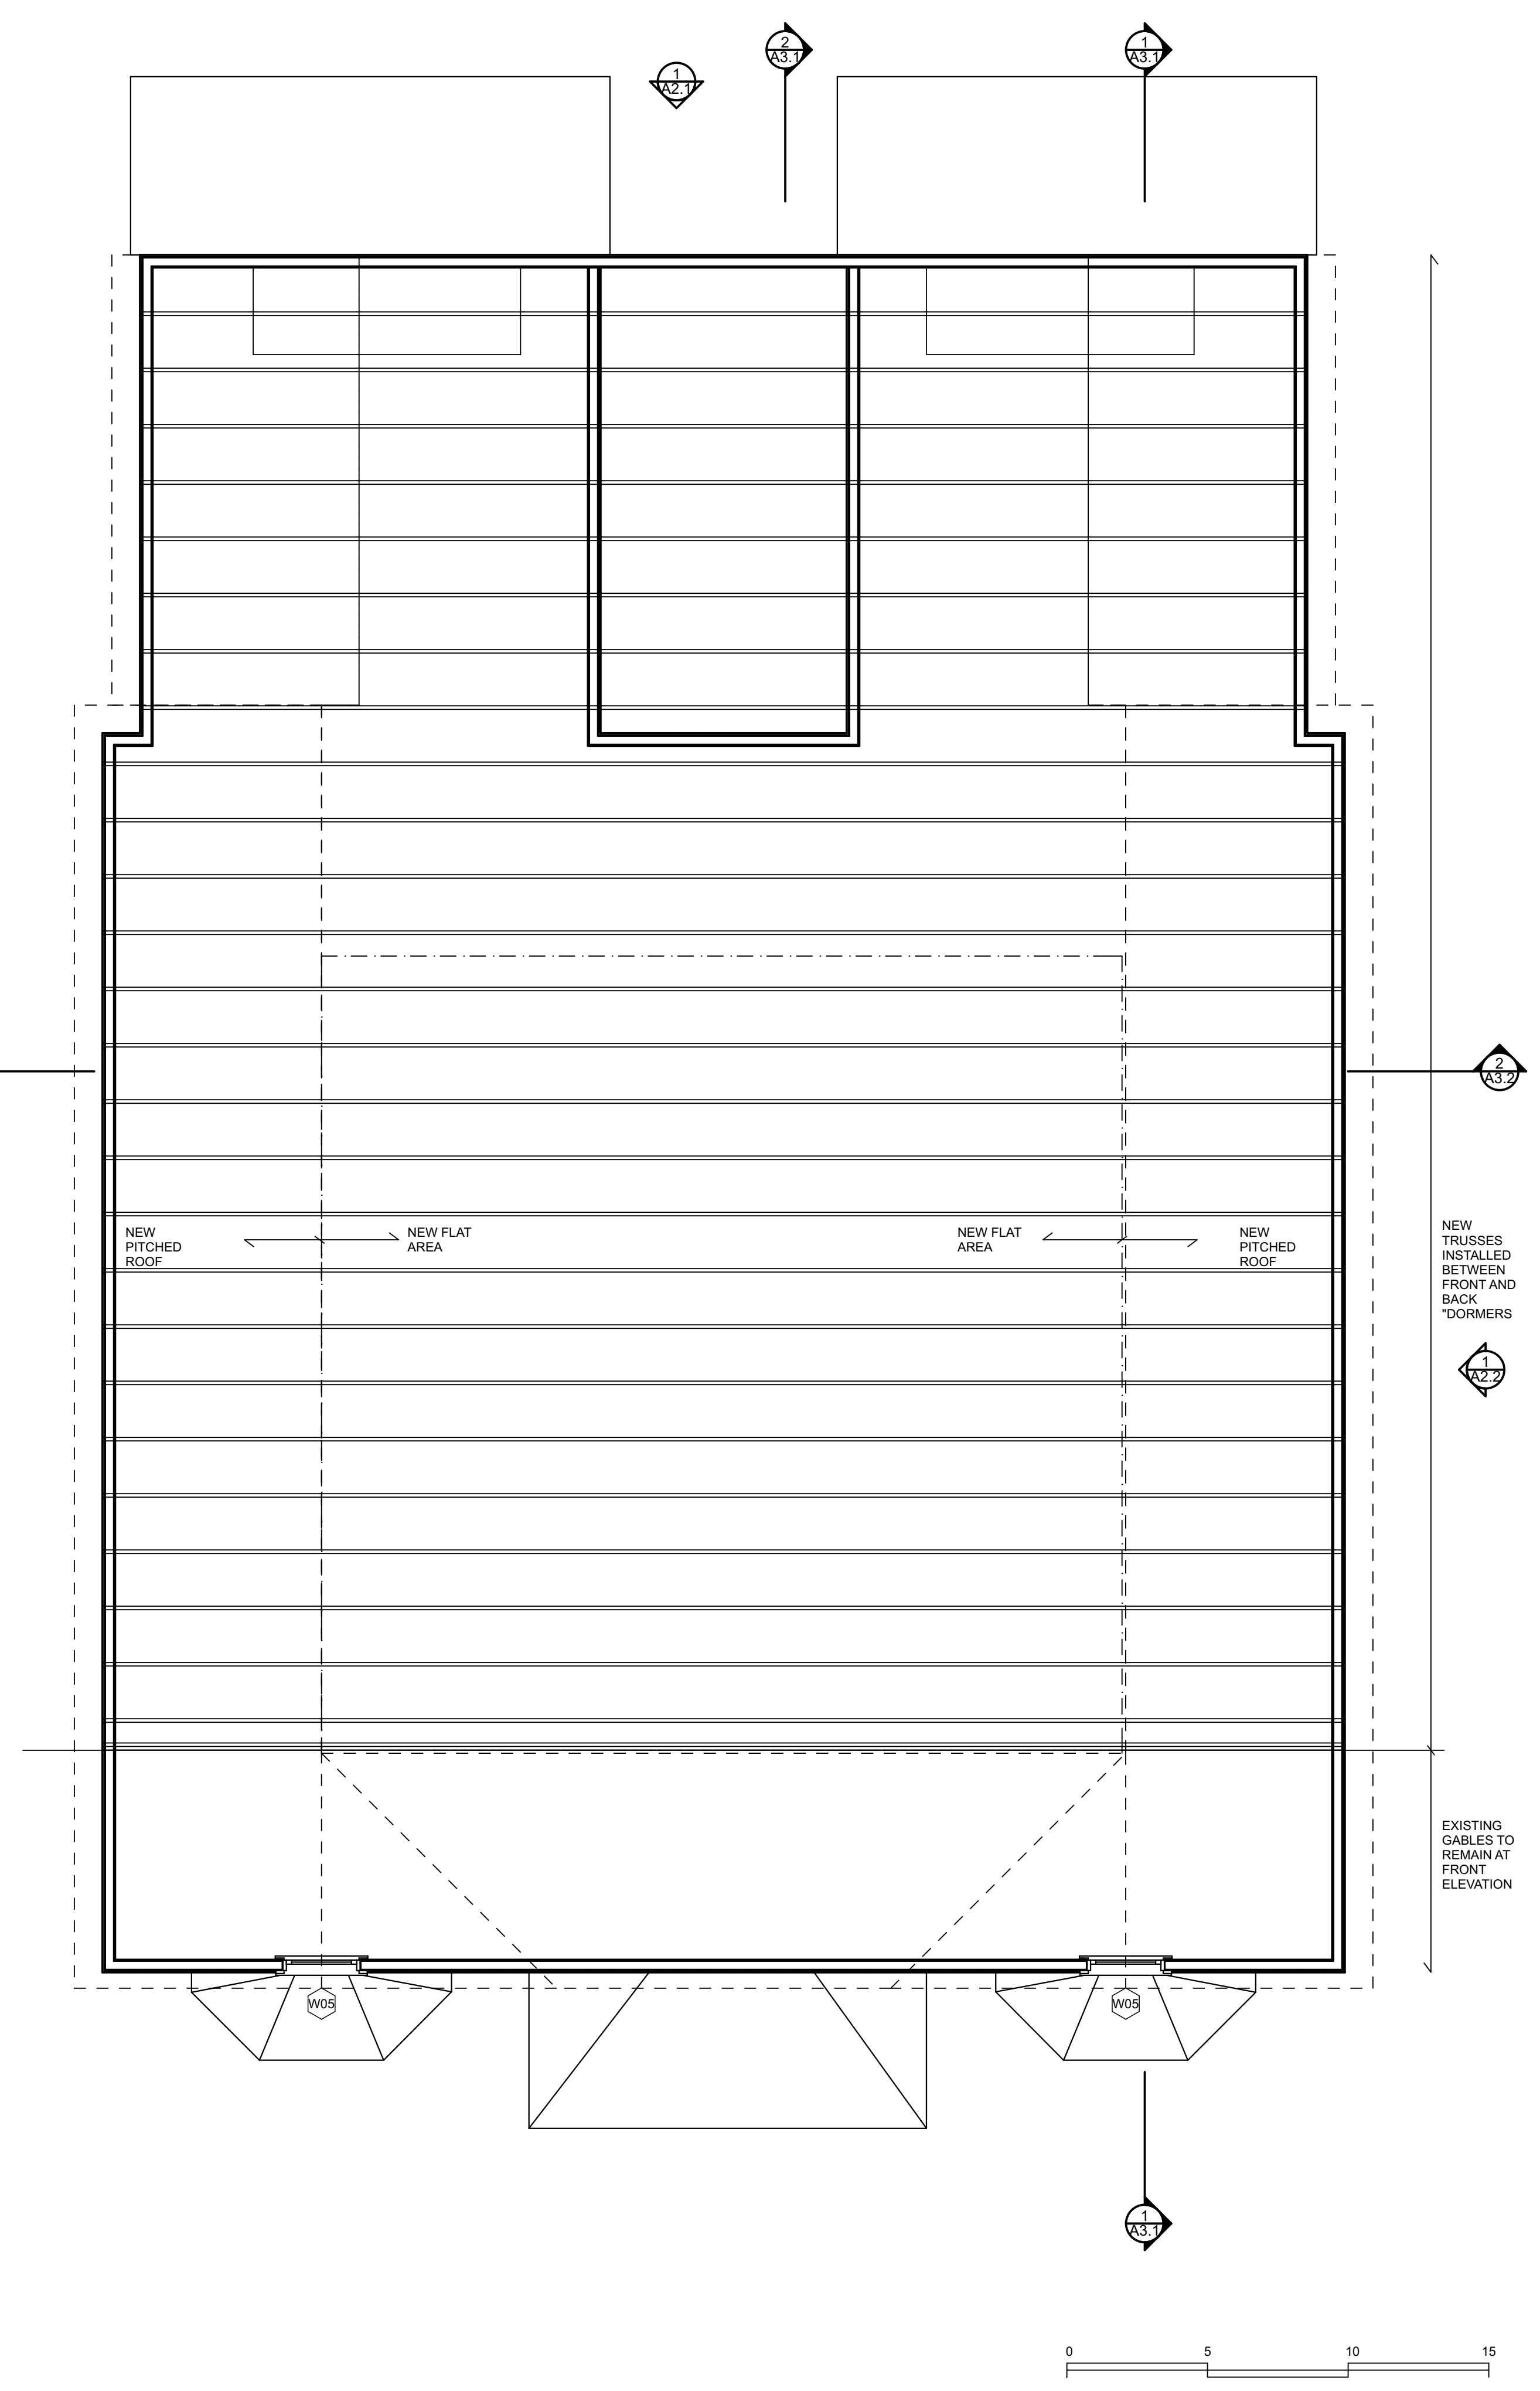

**1 ATTIC FLOOR PLAN**  
 A1.2 SCALE: 1/4" = 1'-0"

THIS DRAWING IS AN INSTRUMENT OF SERVICE AND SHALL REMAIN THE PROPERTY OF WHIPPLE CALLENDER ARCHITECTS. IT SHALL NOT BE USED FOR ANY OTHER PURPOSE THAT FOR WHICH IT IS SPECIFICALLY FURNISHED.