

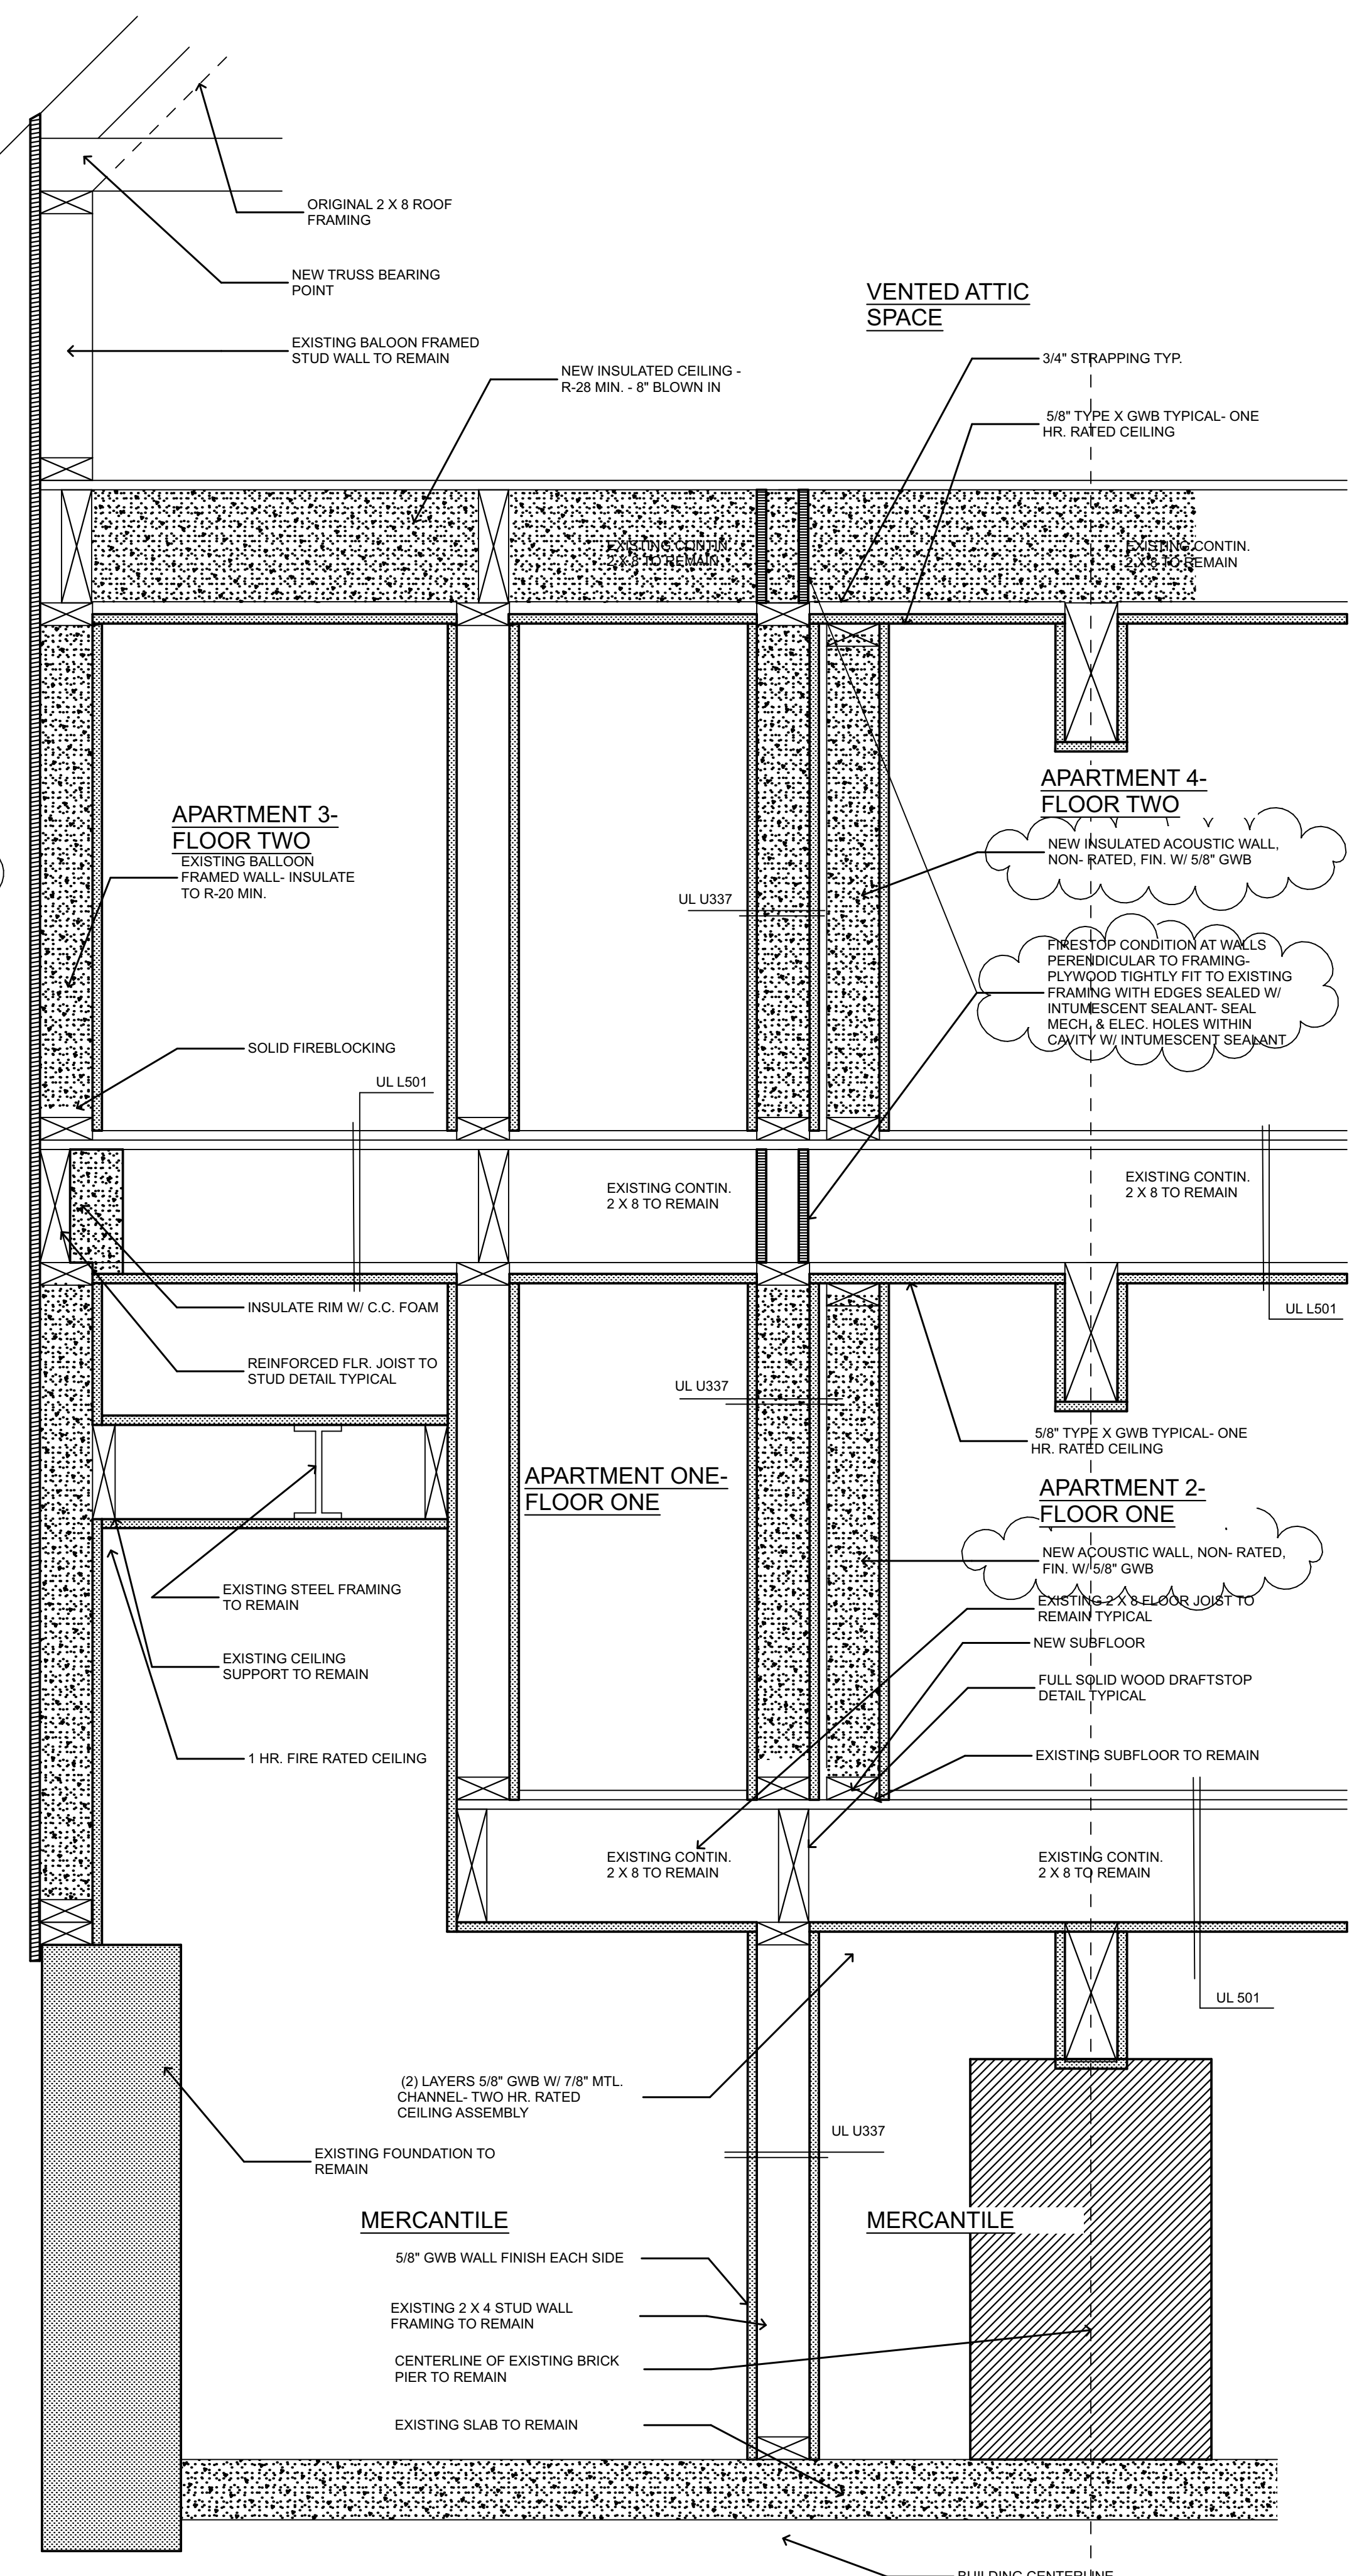
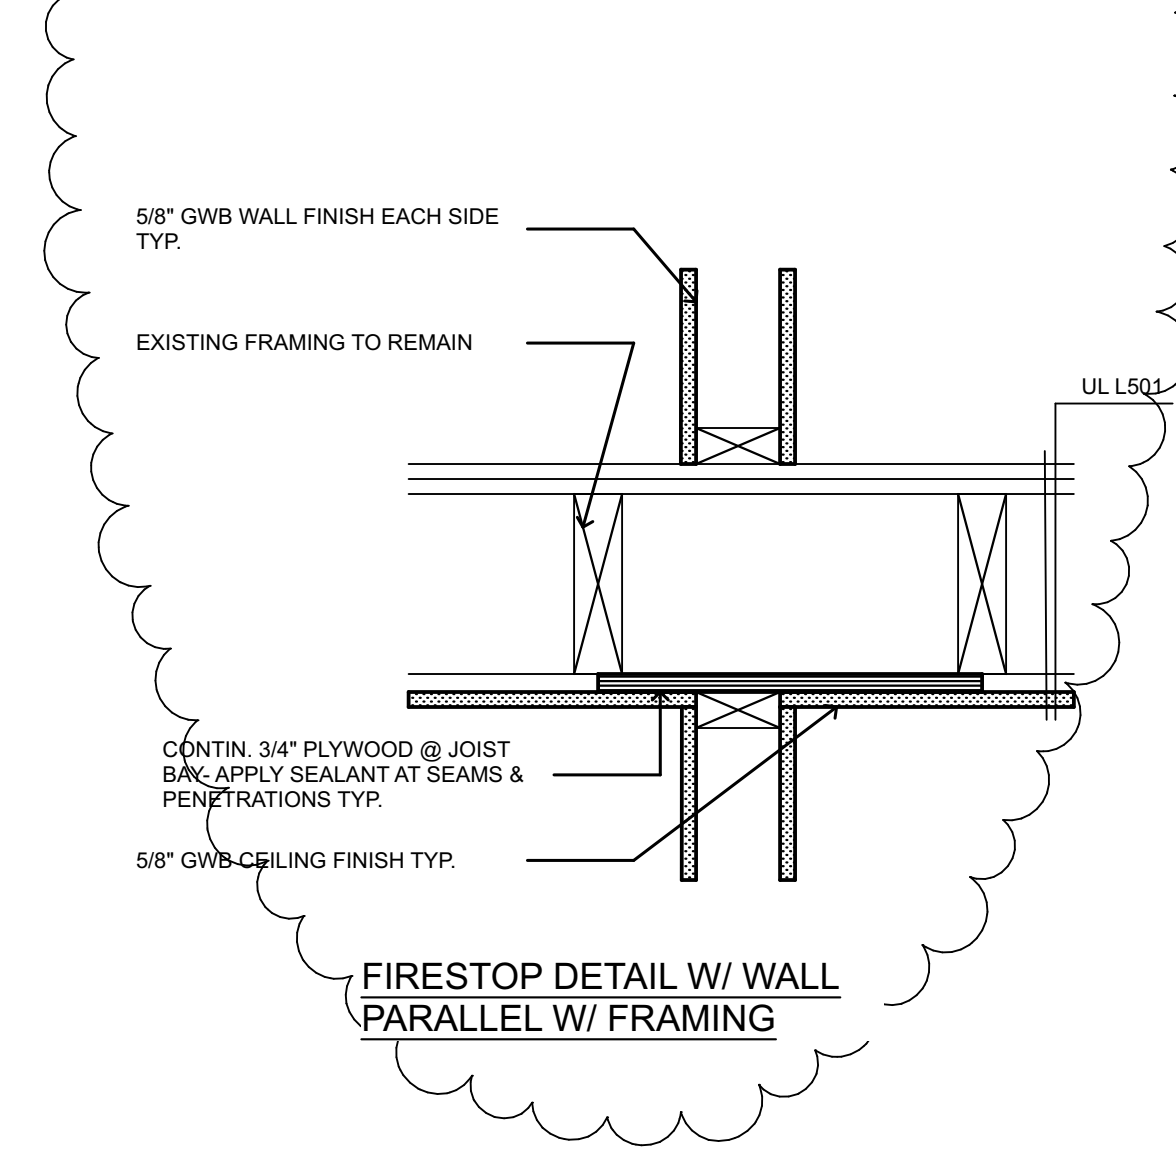



2 STAIR DETAILS
A5.1 SCALE: 1 1/2" = 1'-0"

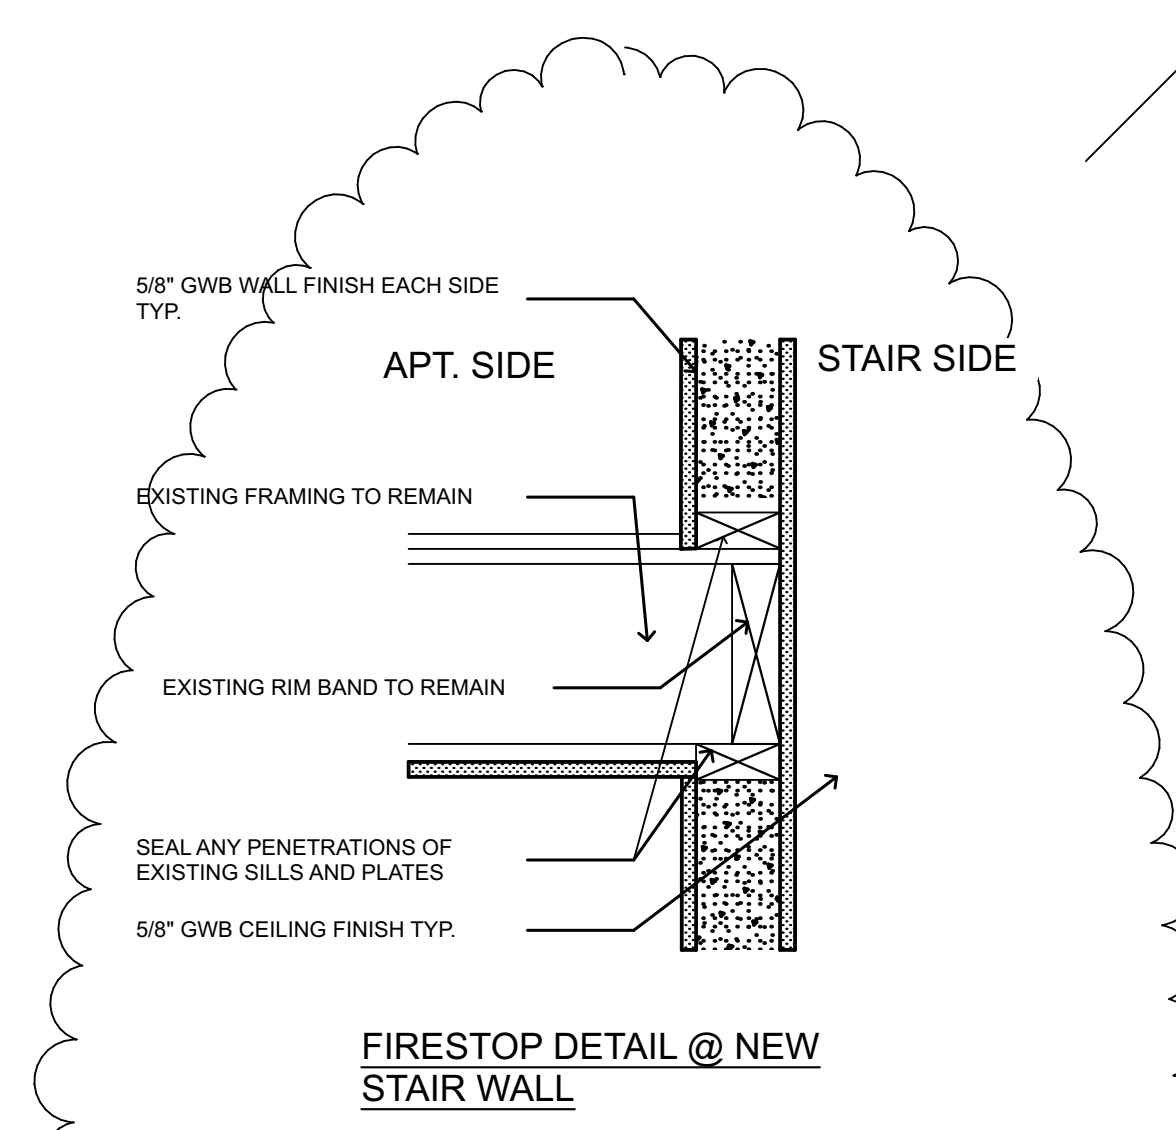

1 DETAILED WALL SECTION & FIRESTOP DETAILS
A5.1 SCALE: 1 1/2" = 1'-0"

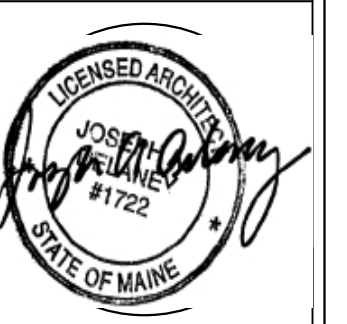

WHIPPLE
CALLENDER
ARCHITECTS

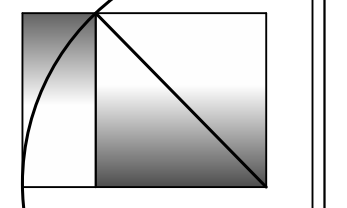

136 PLEASANT AVE.
PORTLAND, ME 04103
P 207.775.3696
F 207.775.3631
www.whipplecallender.com

MARK	DATE	DESCRIPTION

DATE: PERMIT APP. 9.20.16
CHECKED BY: JAD
DRAWN BY: CLBC
JOB: 432-2016
SHEET TITLE: DETAILS