


PLOT PLAN

DESPINA & THEODOROS MIHALAKIS

408 FOREST AVE

116-D1

N/E KEY BANK

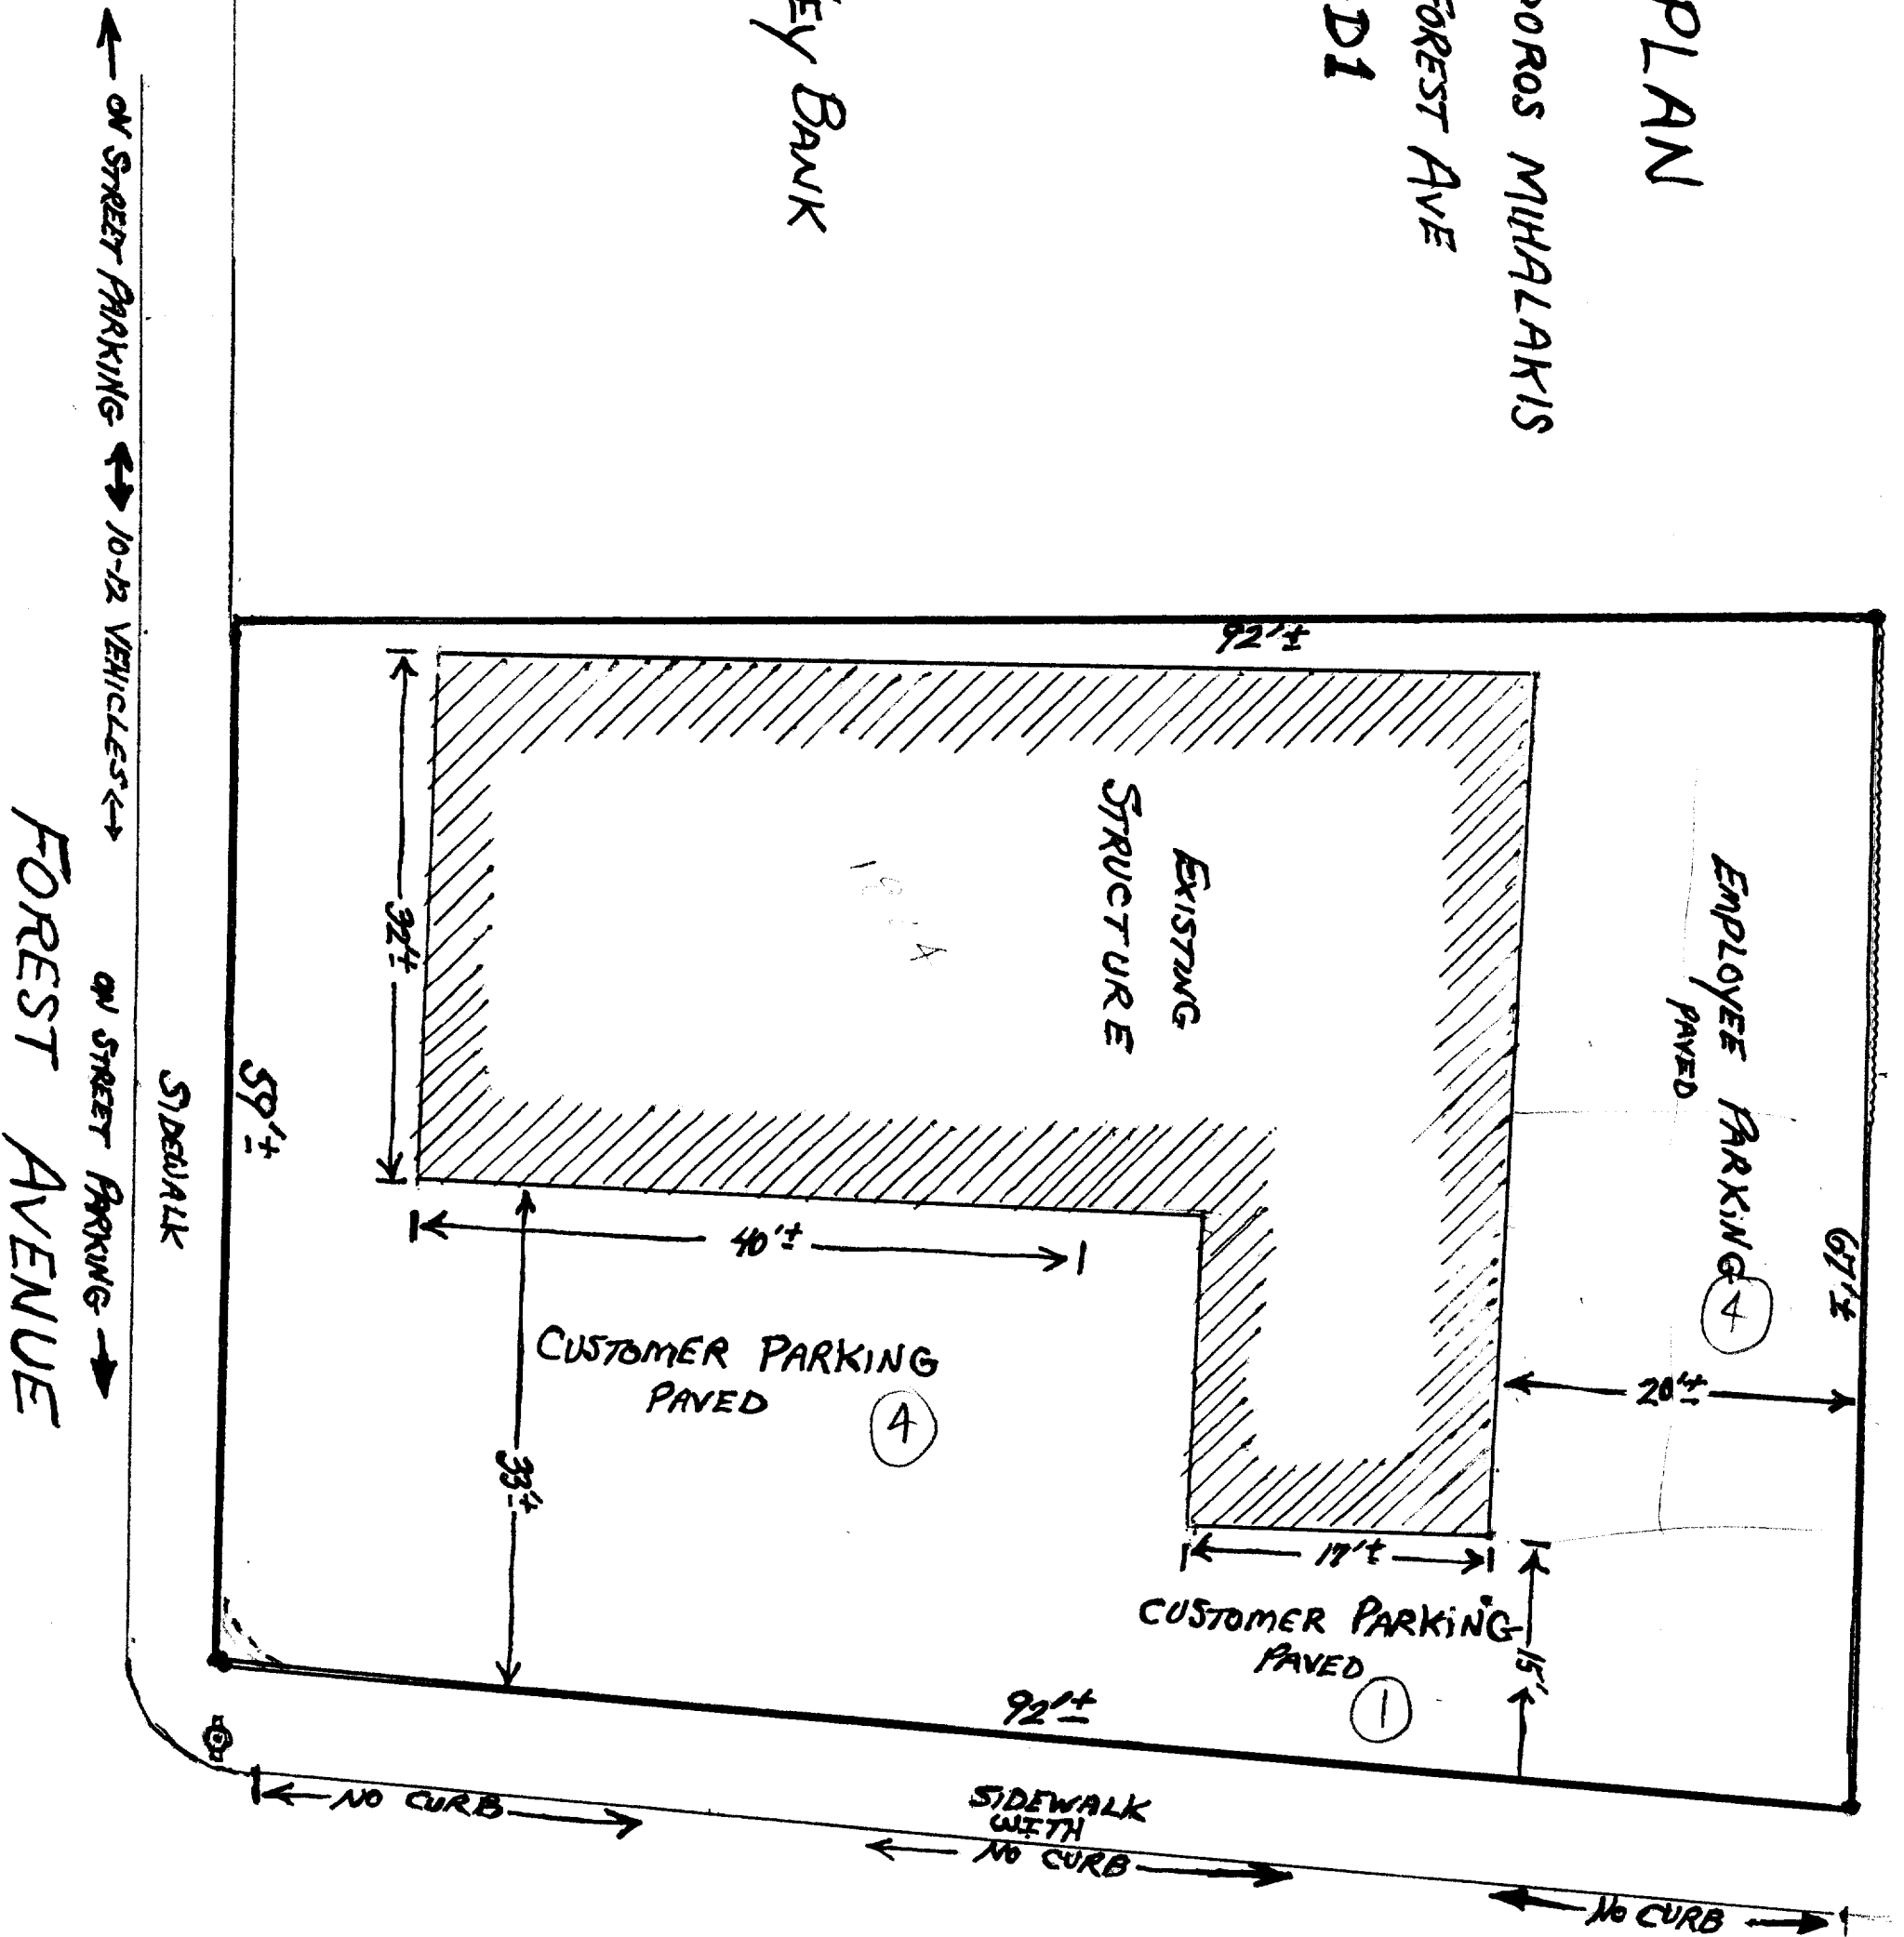

9 pkg spaces shown

SCALE
1"=10'




PROPOSED FLOOR PLAN

408 FOREST AVE

116-D1

PORTO-BELLO PIZZERIA

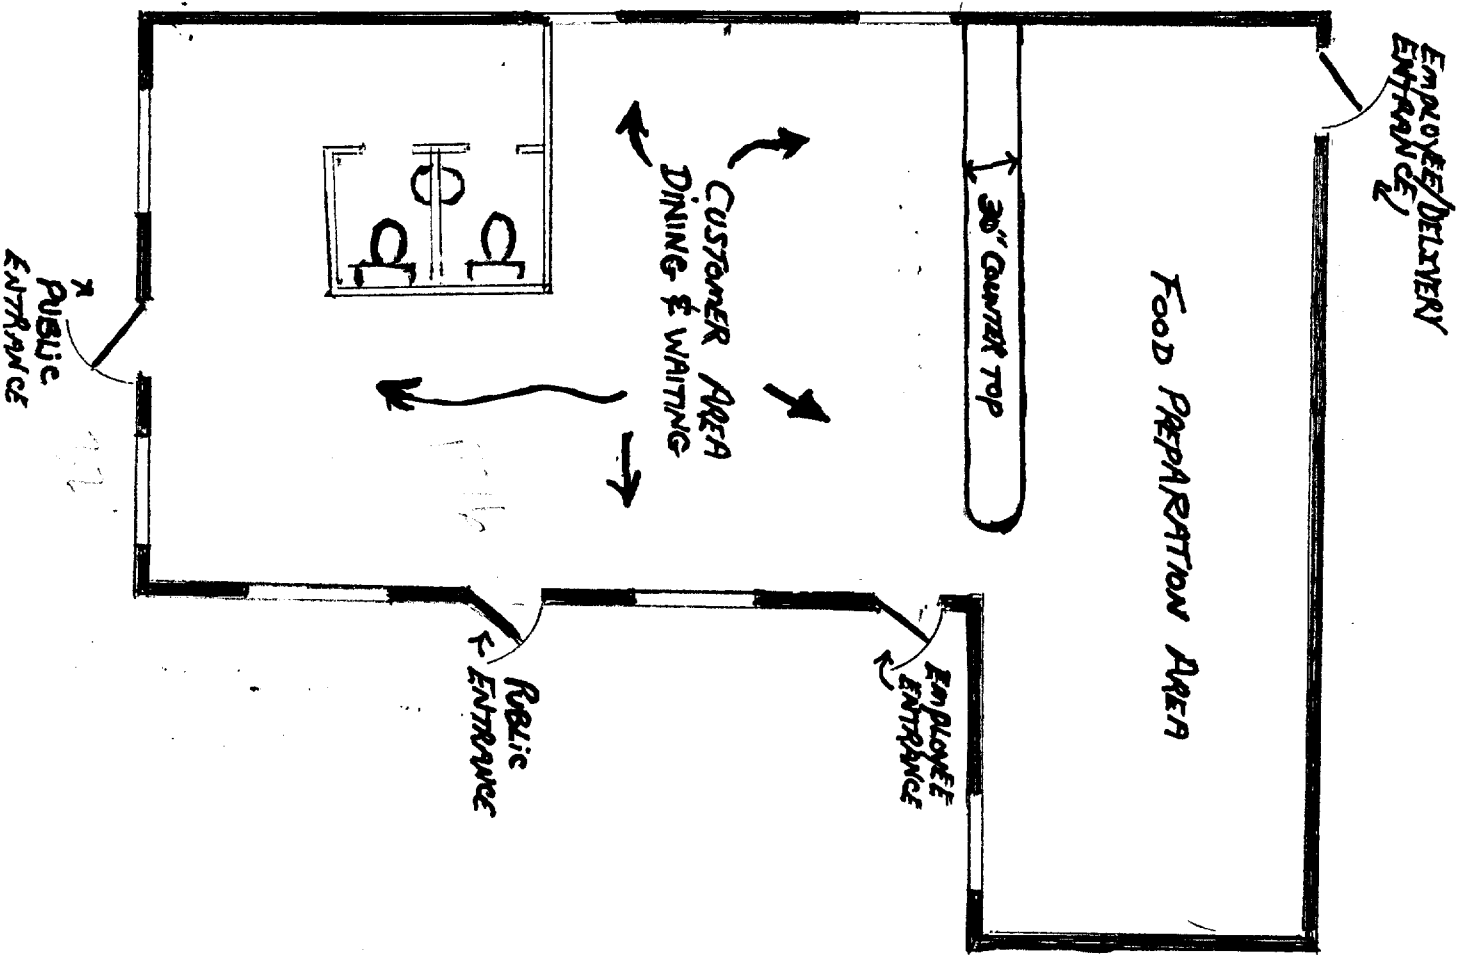

FOREST AVENUE

116-D1 150-917
21 0 1/2 SPV




SCALE
1" = 10'

EXISTING FLOOR PLAN

408 FOREST AVE

116-D1

AUTOMOTIVE SERVICE GARAGE

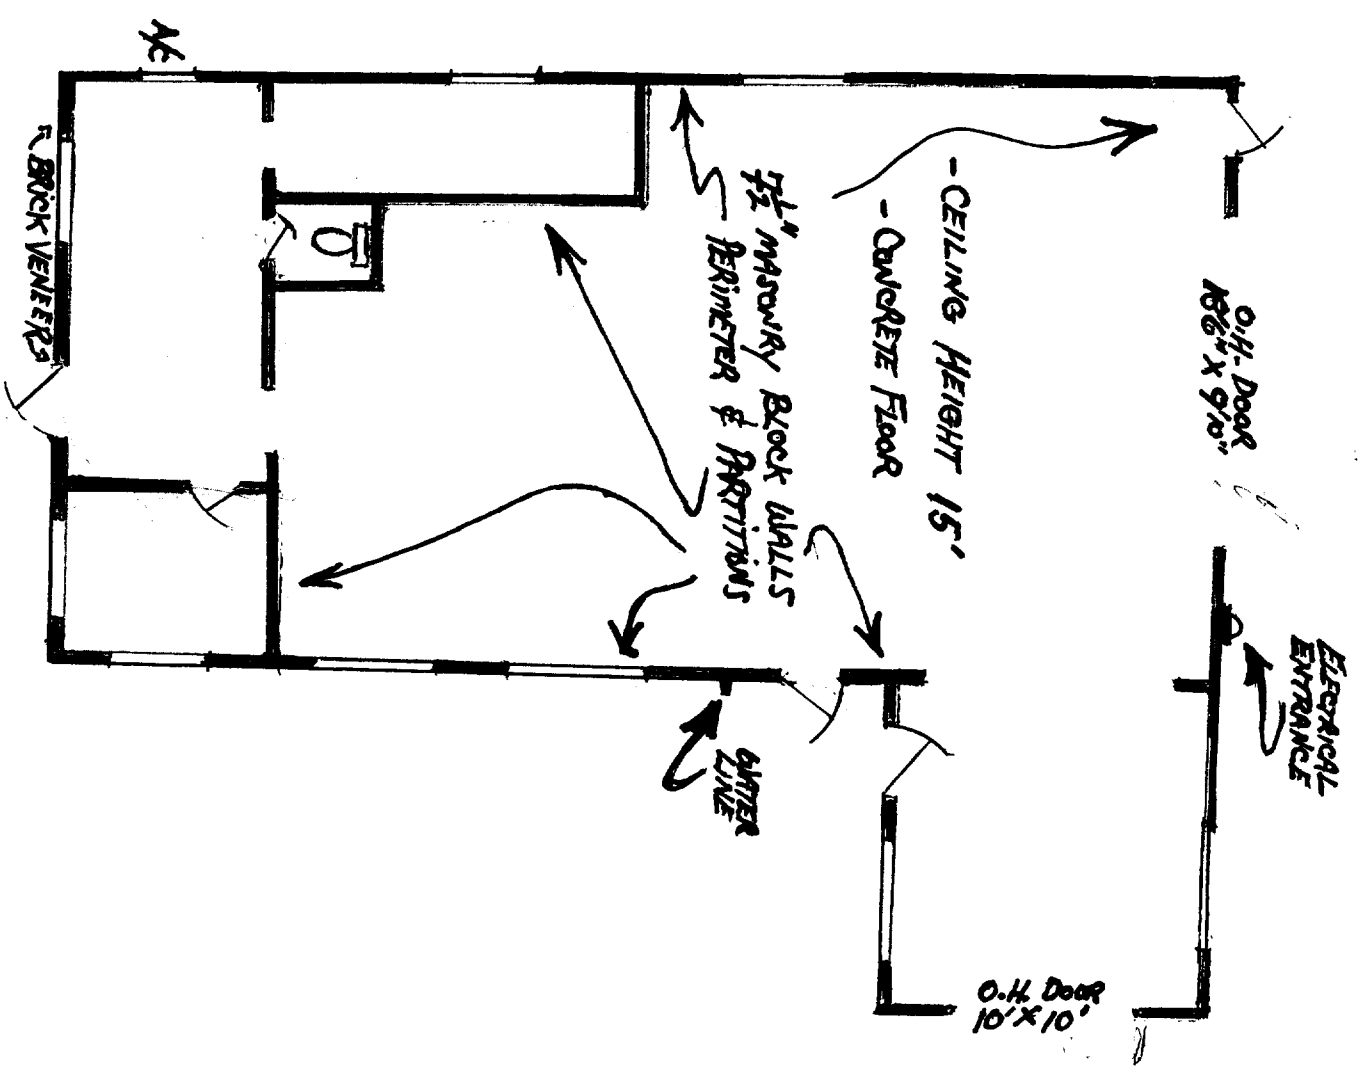

FOREST AVENUE



SCALE
1" = 10'