


EXISTING FLOOR PLAN
 SCALE: 1/4" = 1'-0"

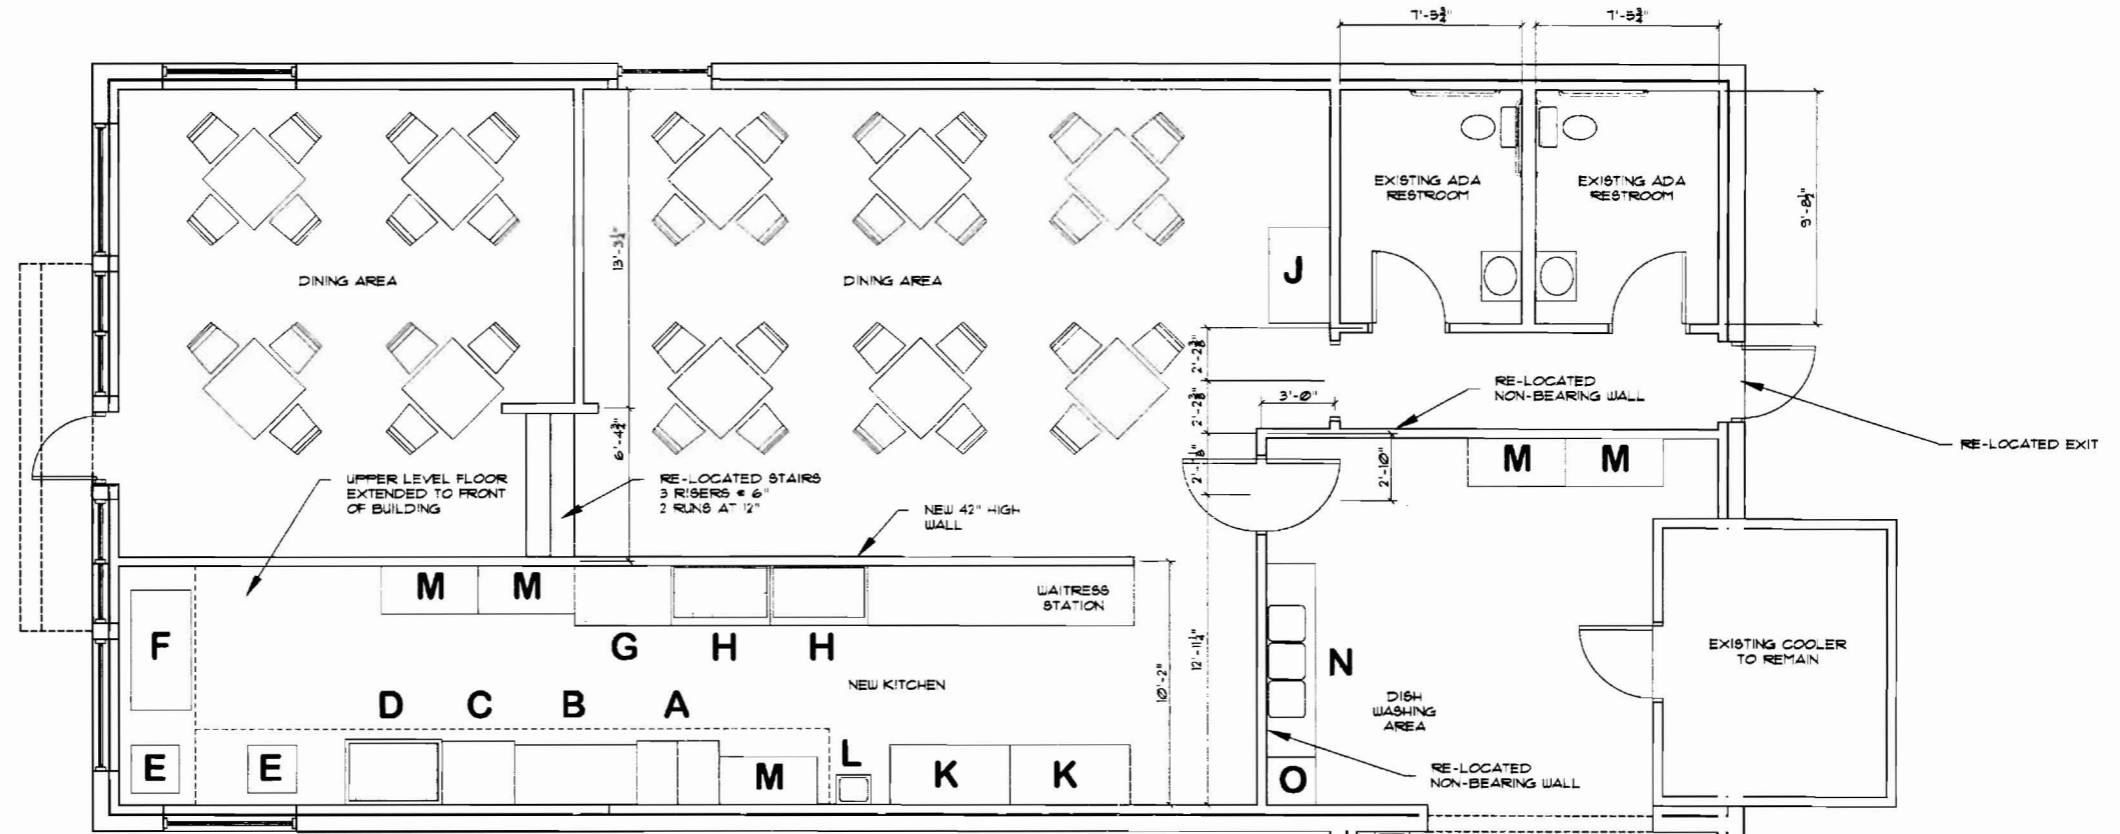


Equipment List

A	Fryers
B	10 Burner Stove
C	Char Broiler
D	Flattop Grille
E	Gyro Machines
F	Rotisserie
G	Steam Table
H	Sandwich Prep.
J	Beverage Cooler
K	Portable Freezer Unit
L	Hand Wash Sink
M	Stainless Steel Table
N	3 Bay Wash Sink
O	Dish Washer
P	Walk-in Cooler
Q	2 Bay Sink
R	NFPA 96 Compliant fume Hood
S	Heat Exhaust Hood

*Detail on
Floor framing
to be submitted
2x8 on ledger & stem wall*

REMODELED FLOOR PLAN
SCALE: 1/4" = 1'-0"

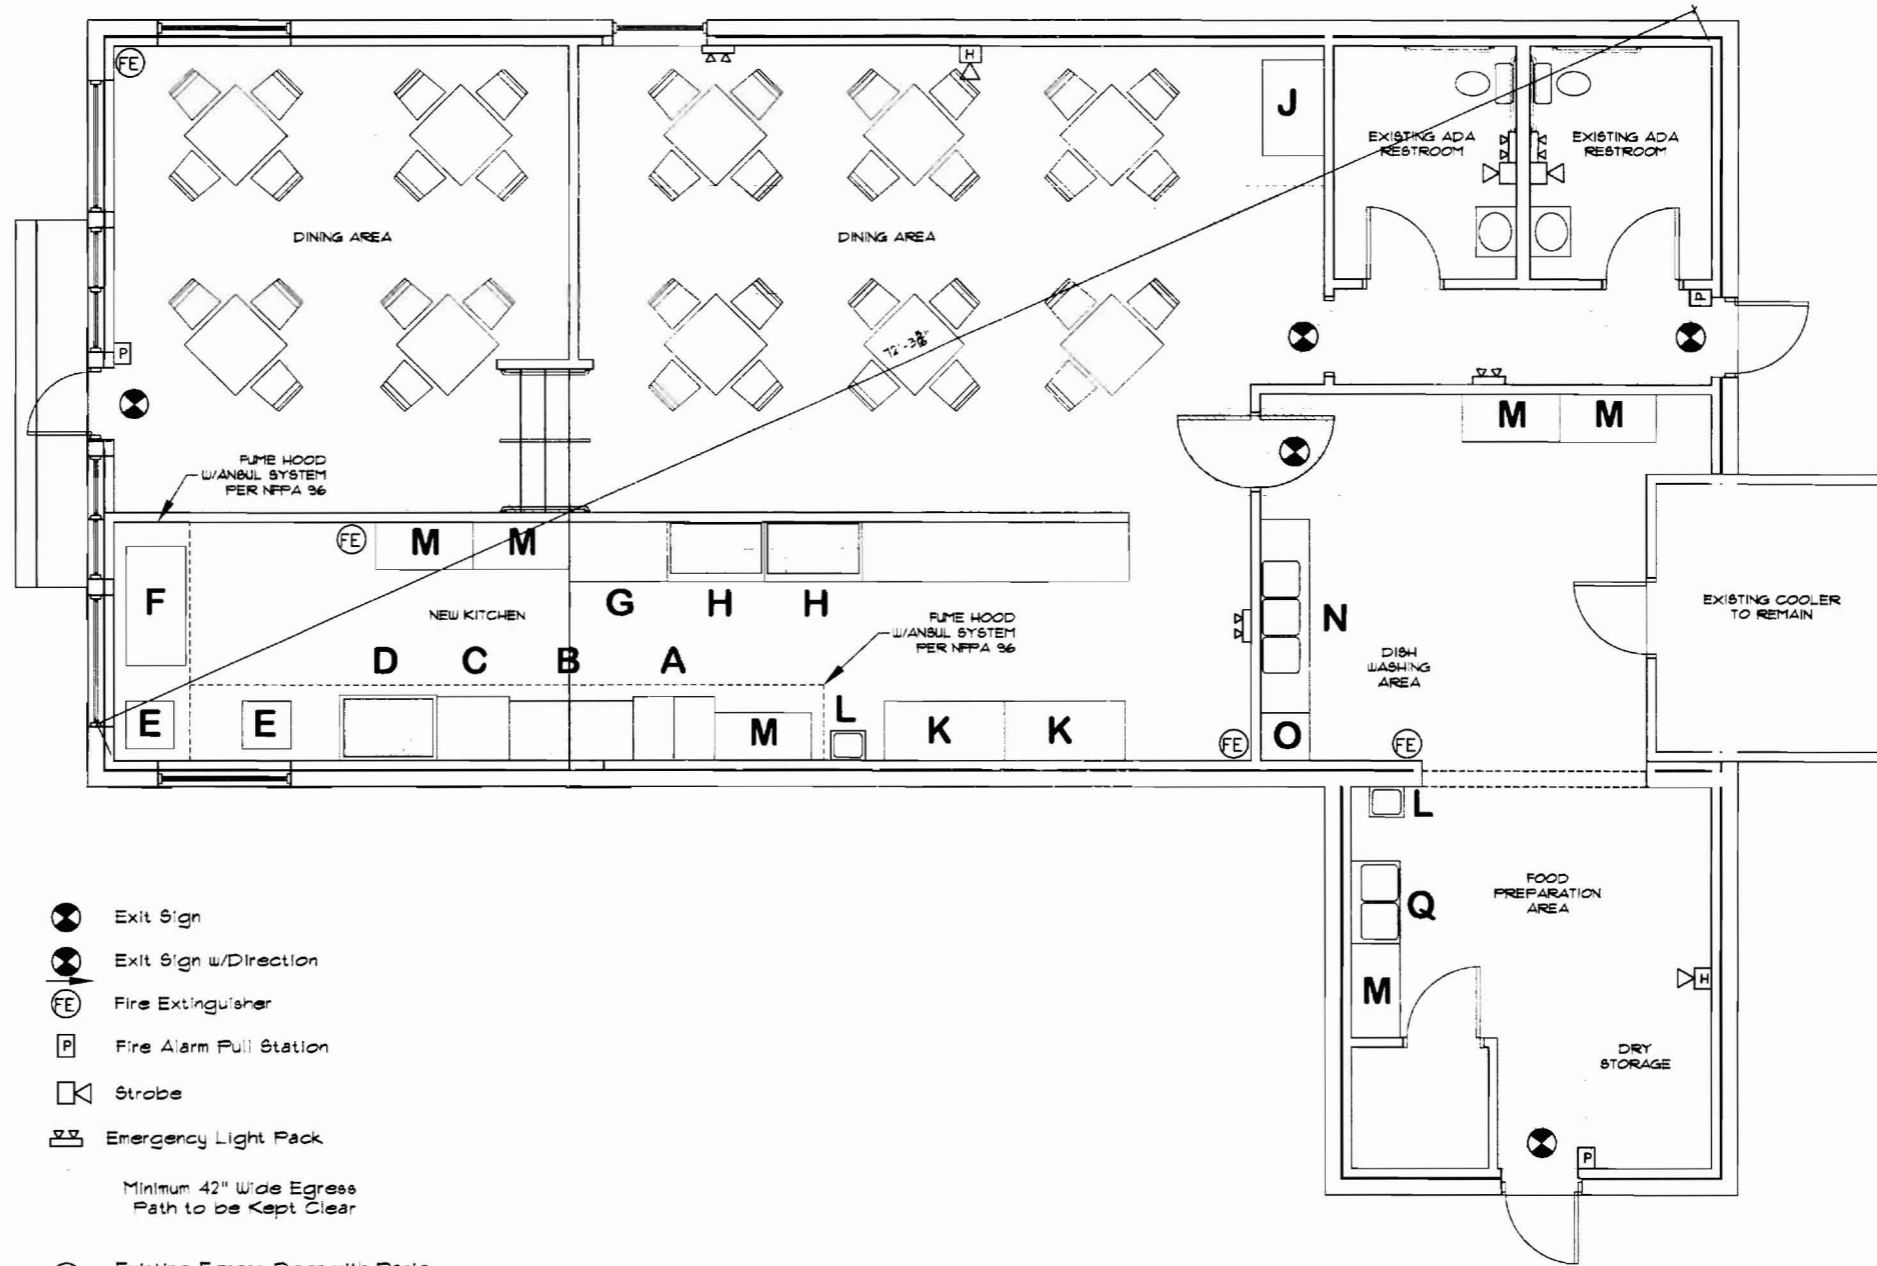

- Exit Sign
- Exit Sign w/Direction
- Fire Extinguisher
- Fire Alarm Pull Station
- Strobe
- Emergency Light Pack

- Minimum 42" Wide Egress Path to be Kept Clear
- ① Existing Egress Door with Panic Hardware and Closer
- ② Existing Egress Door with Panic Hardware and Closer

LIFE SAFETY FLOOR PLAN
SCALE: 1/4" = 1'-0"

