




EXISTING RIGHT SIDE ELEVATION
SCALE 1/4" = 1'-0"

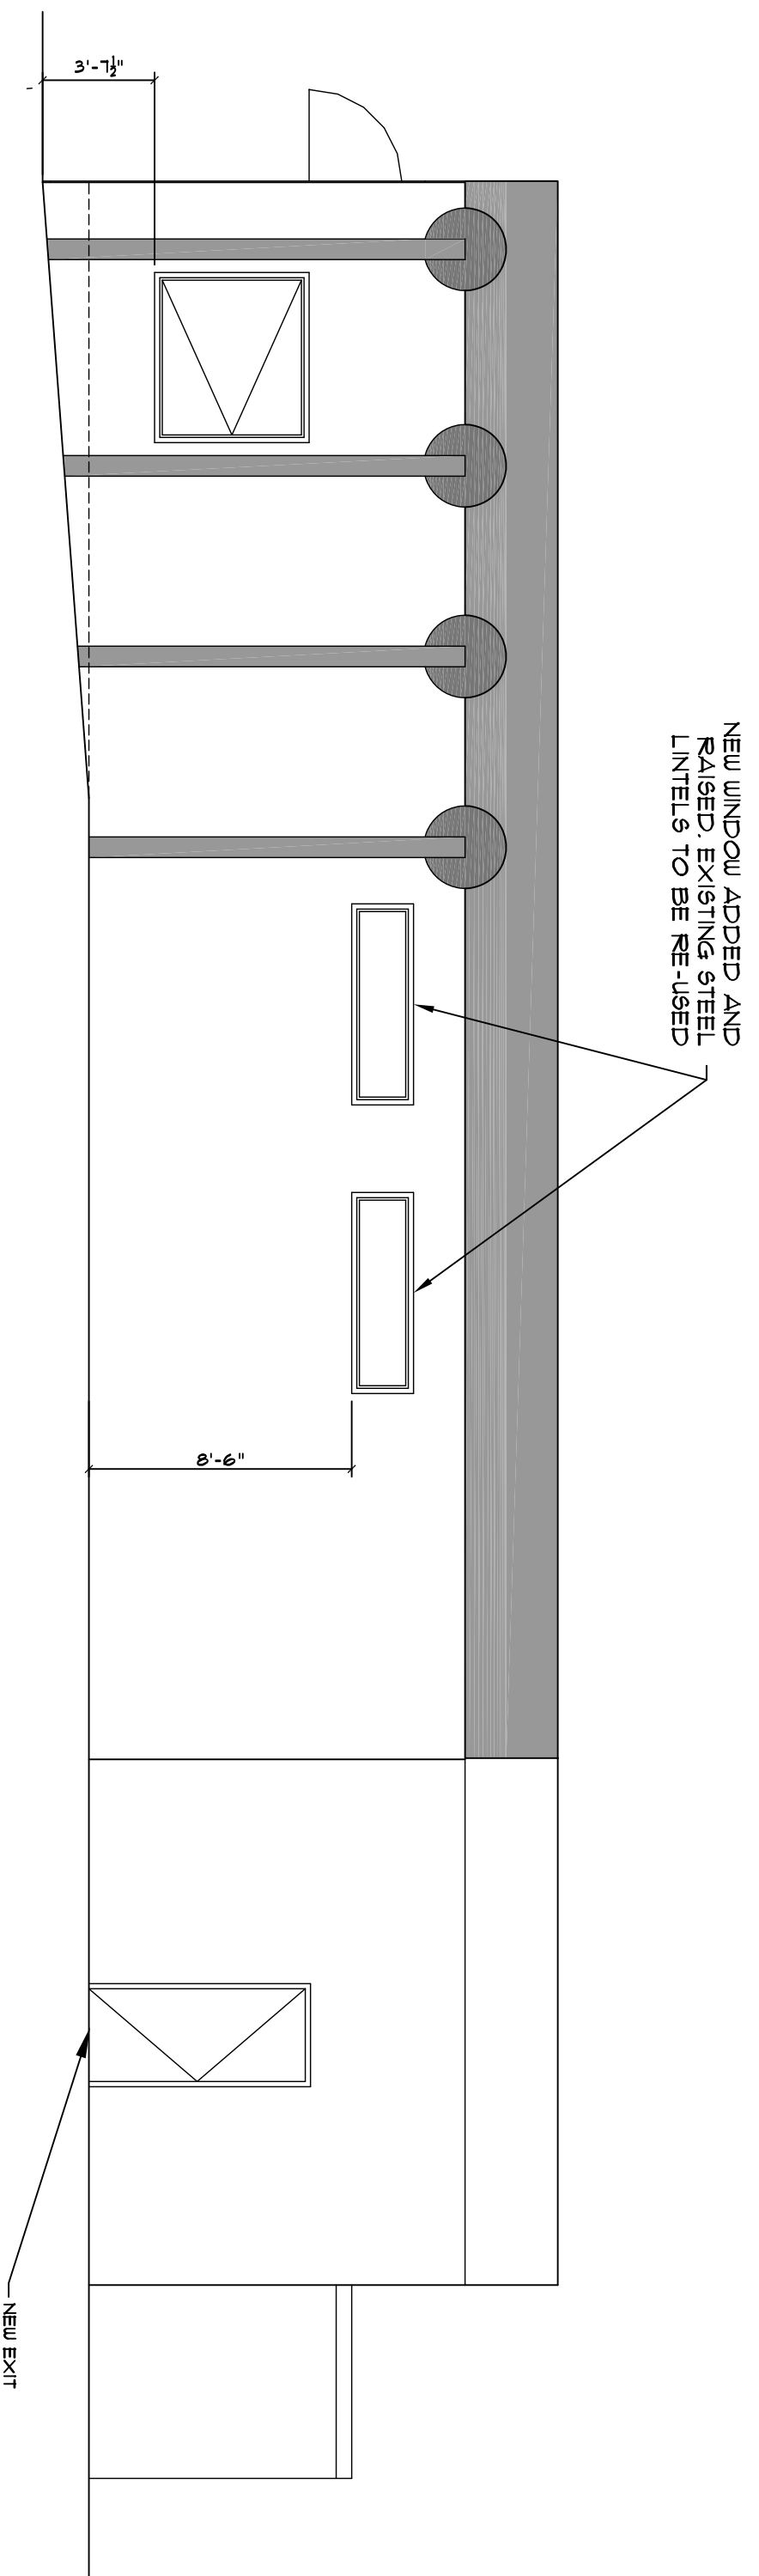

REMODELLED SIDE ELEVATION
SCALE 1/4" = 1'-0"

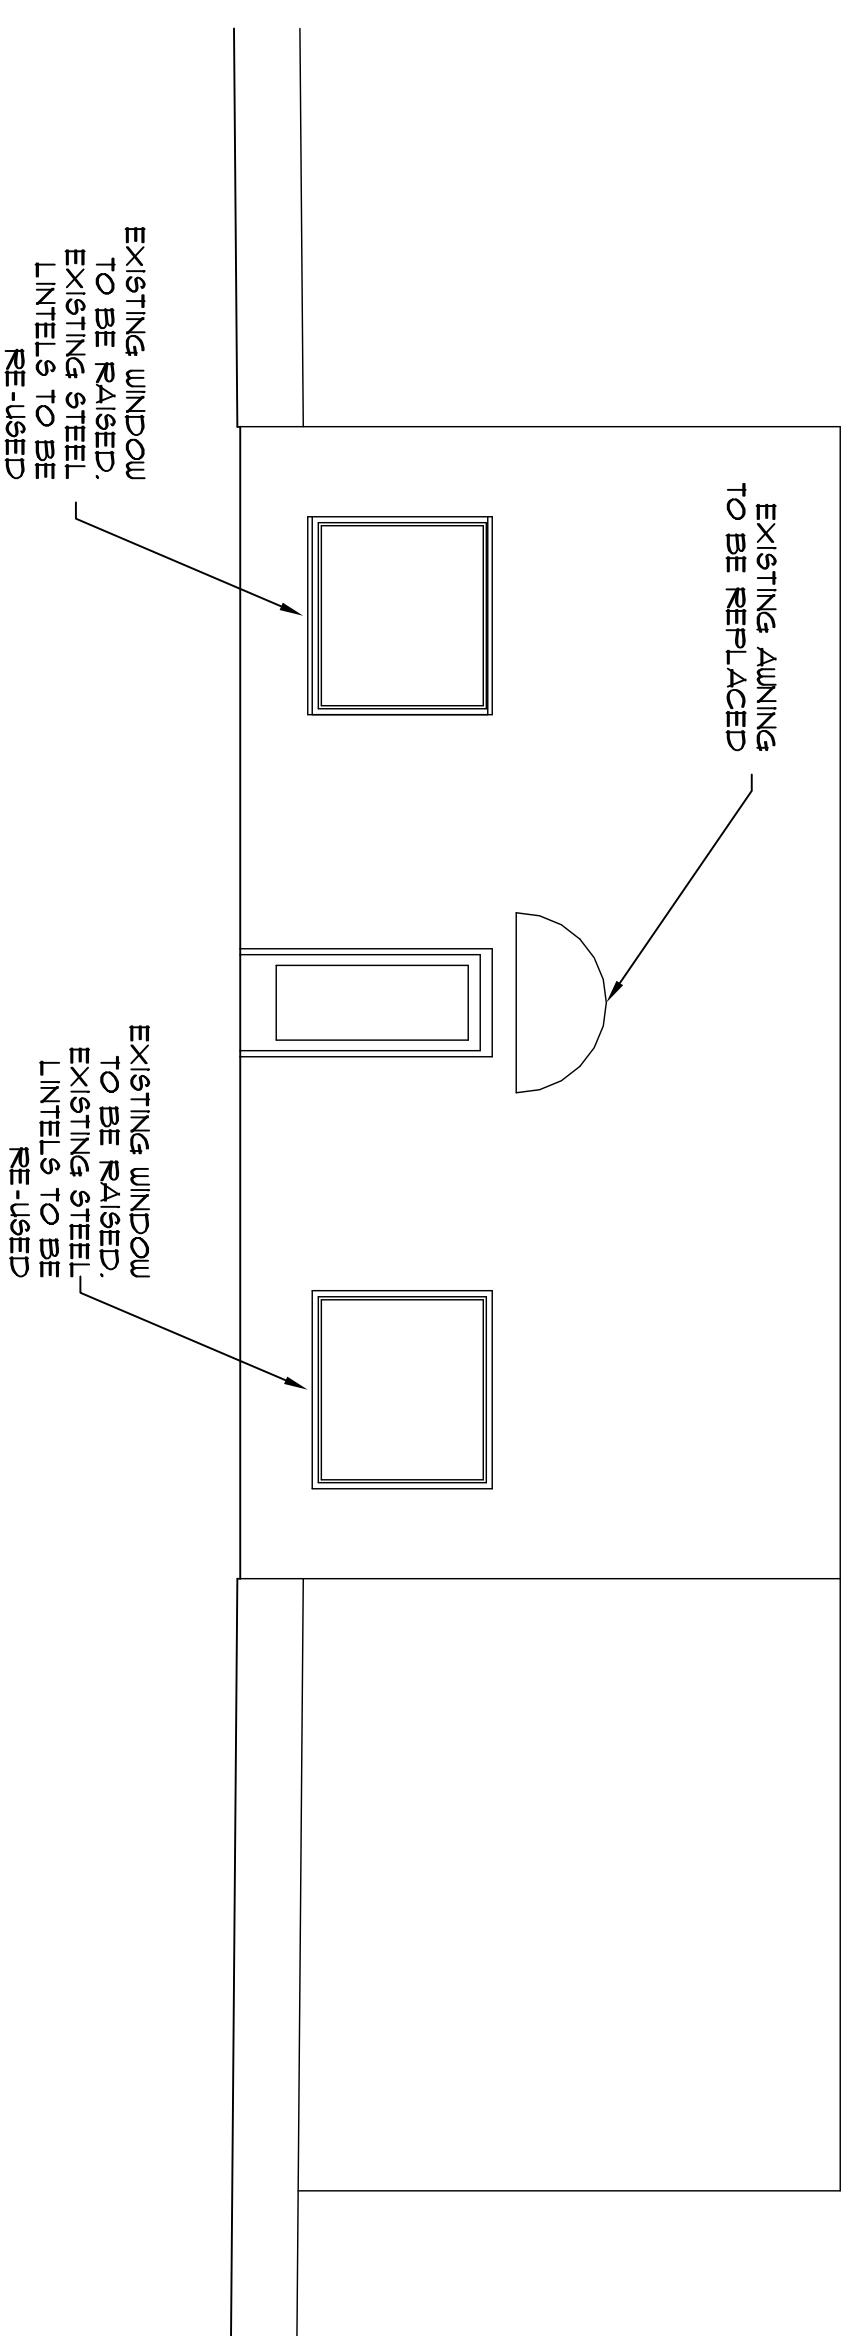

EXISTING FRONT ELEVATION
SCALE 1/4" = 1'-0"

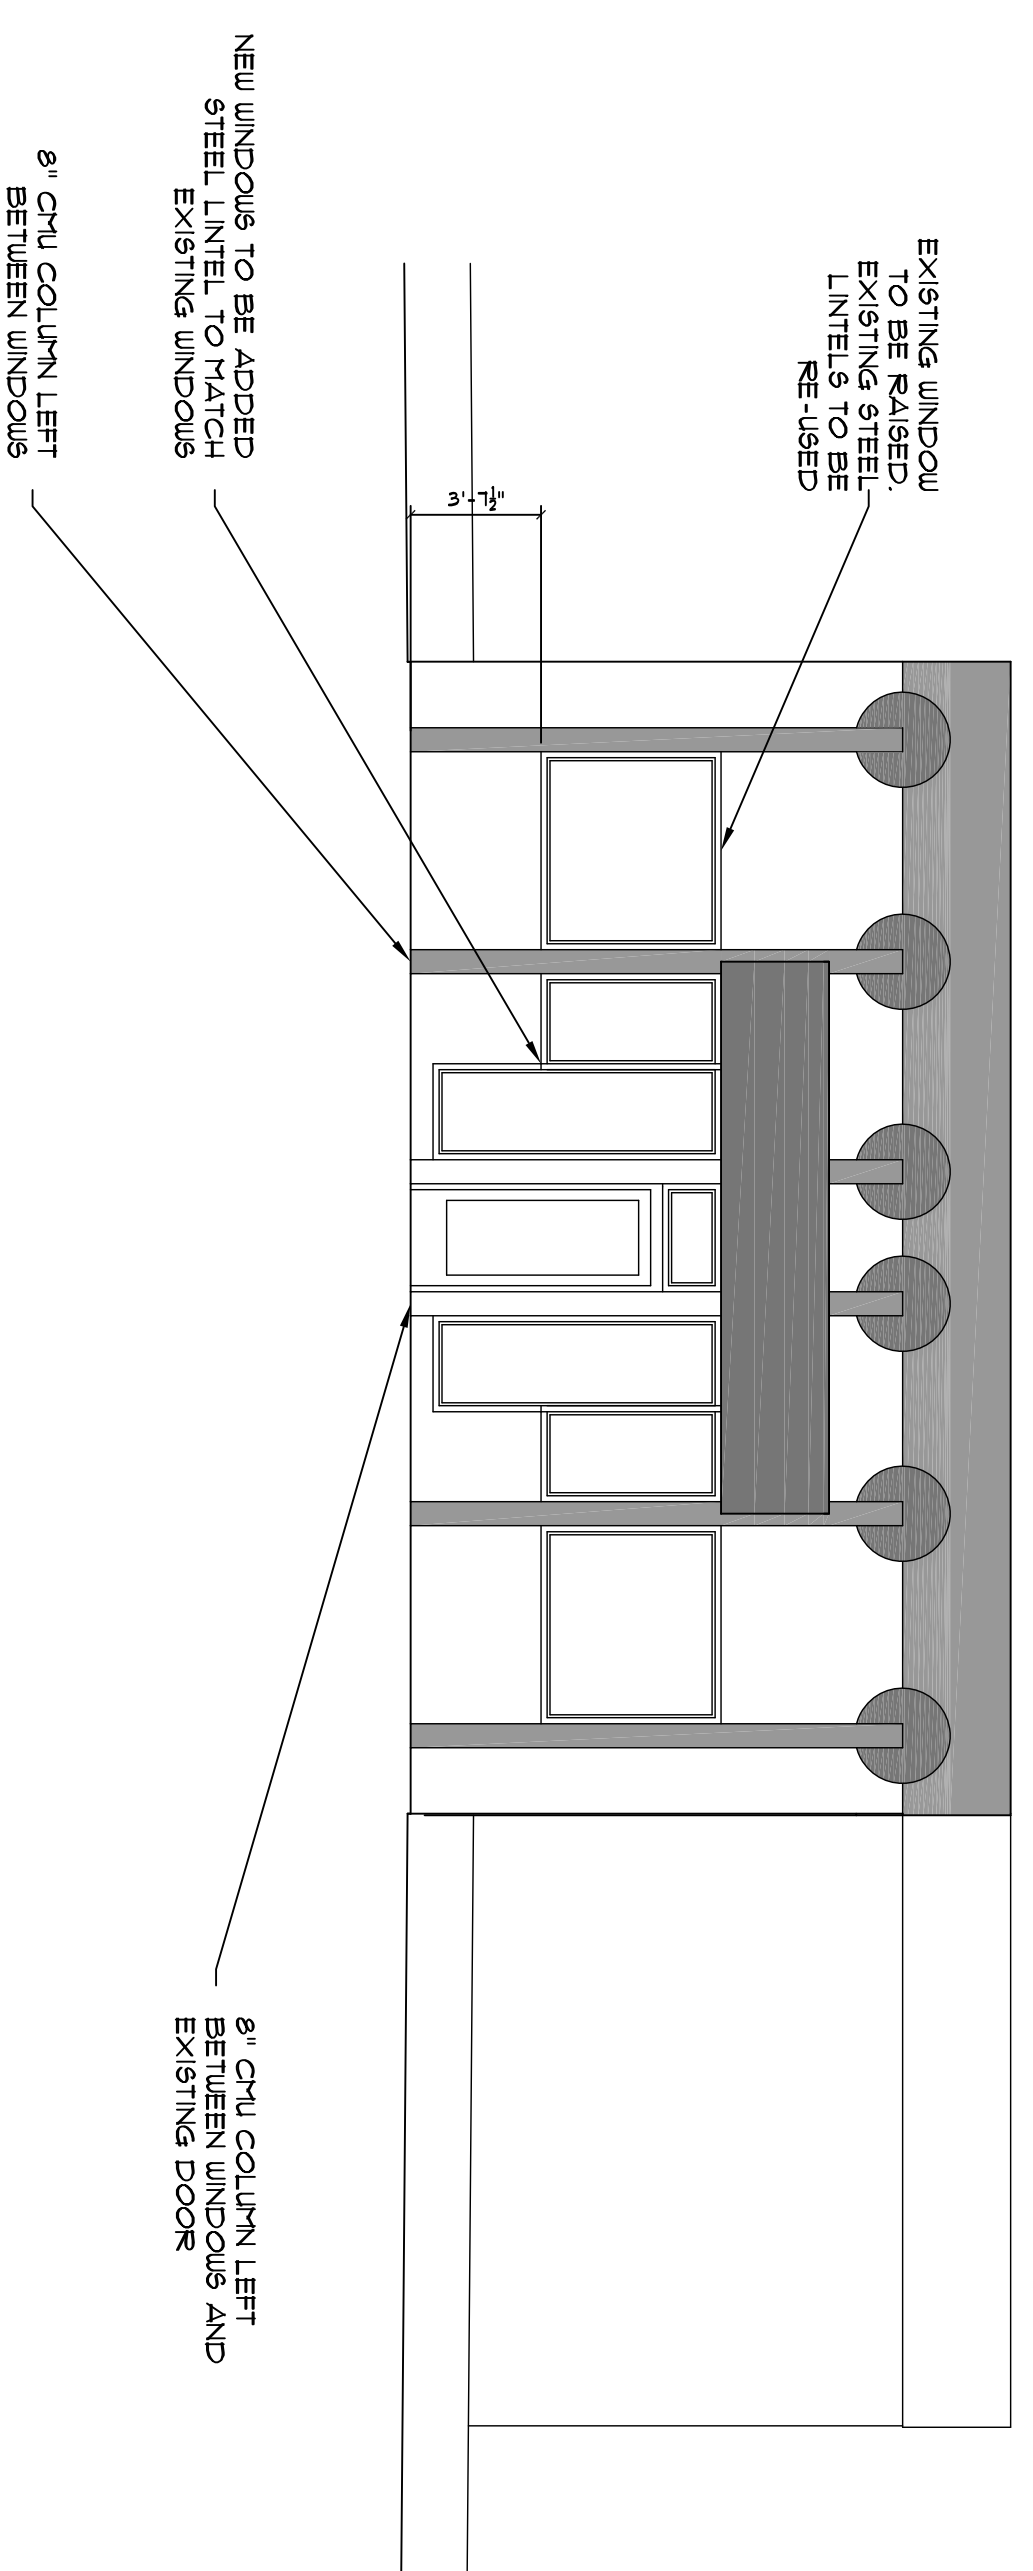

REMODELLED FRONT ELEVATION
SCALE 1/4" = 1'-0"

BY	DATE	NO	REMARKS
JJO	08-27-09	A	ISSUED FOR PERMITTING

TITLE: Existing and Remodelled Elevations
 DRAWN: JJO
 SCALE: AS NOTED
 DATE: 08-27-09
 TOWN: Portland
 CODE: IBC 2003

FILE:
 SHEET: A-4

Your Grandma's Place
 408 Forest Ave, Portland, Maine
 Pavlo Casikes

@d-de-Tech
 235 Riverside Industrial Parkway
 Portland, ME 04102

PROPERTY OF