




EXISTING RIGHT SIDE ELEVATION
SCALE: 1/4" = 1'-0"

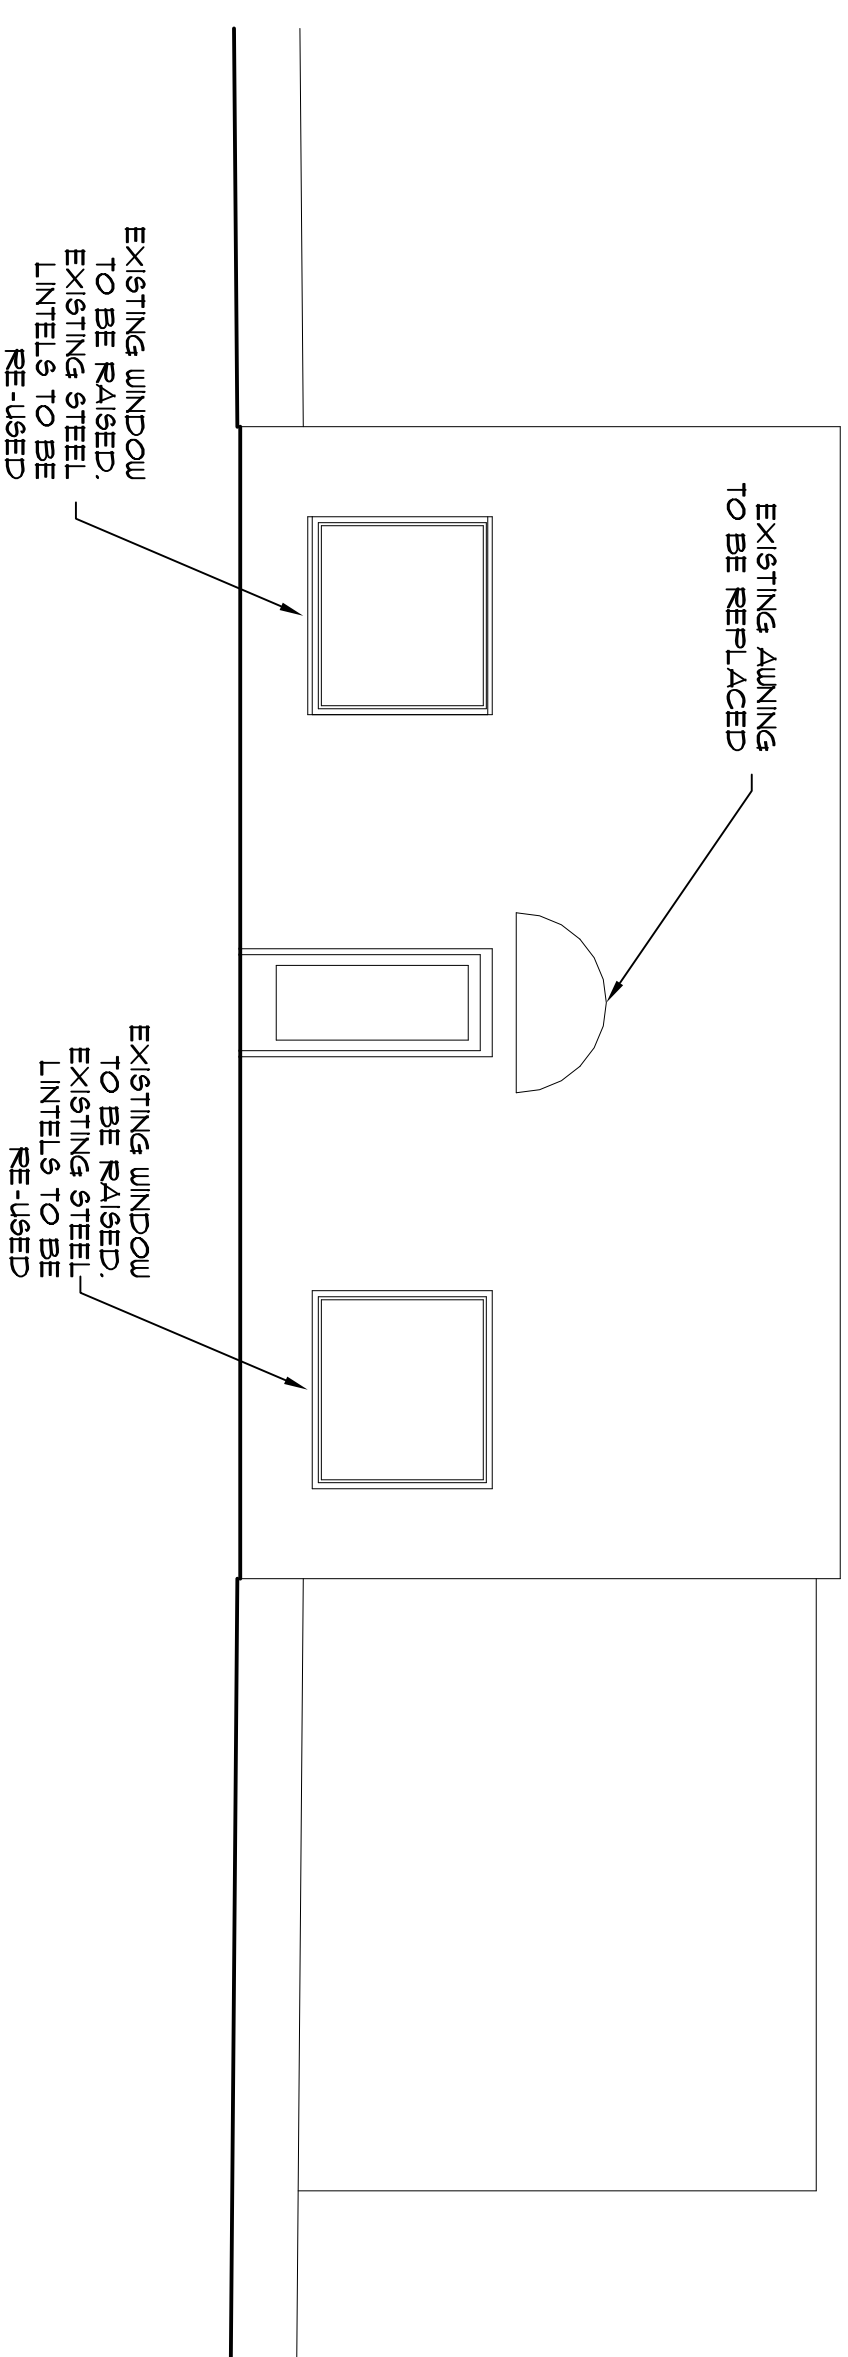

EXISTING FRONT ELEVATION
SCALE: 1/4" = 1'-0"

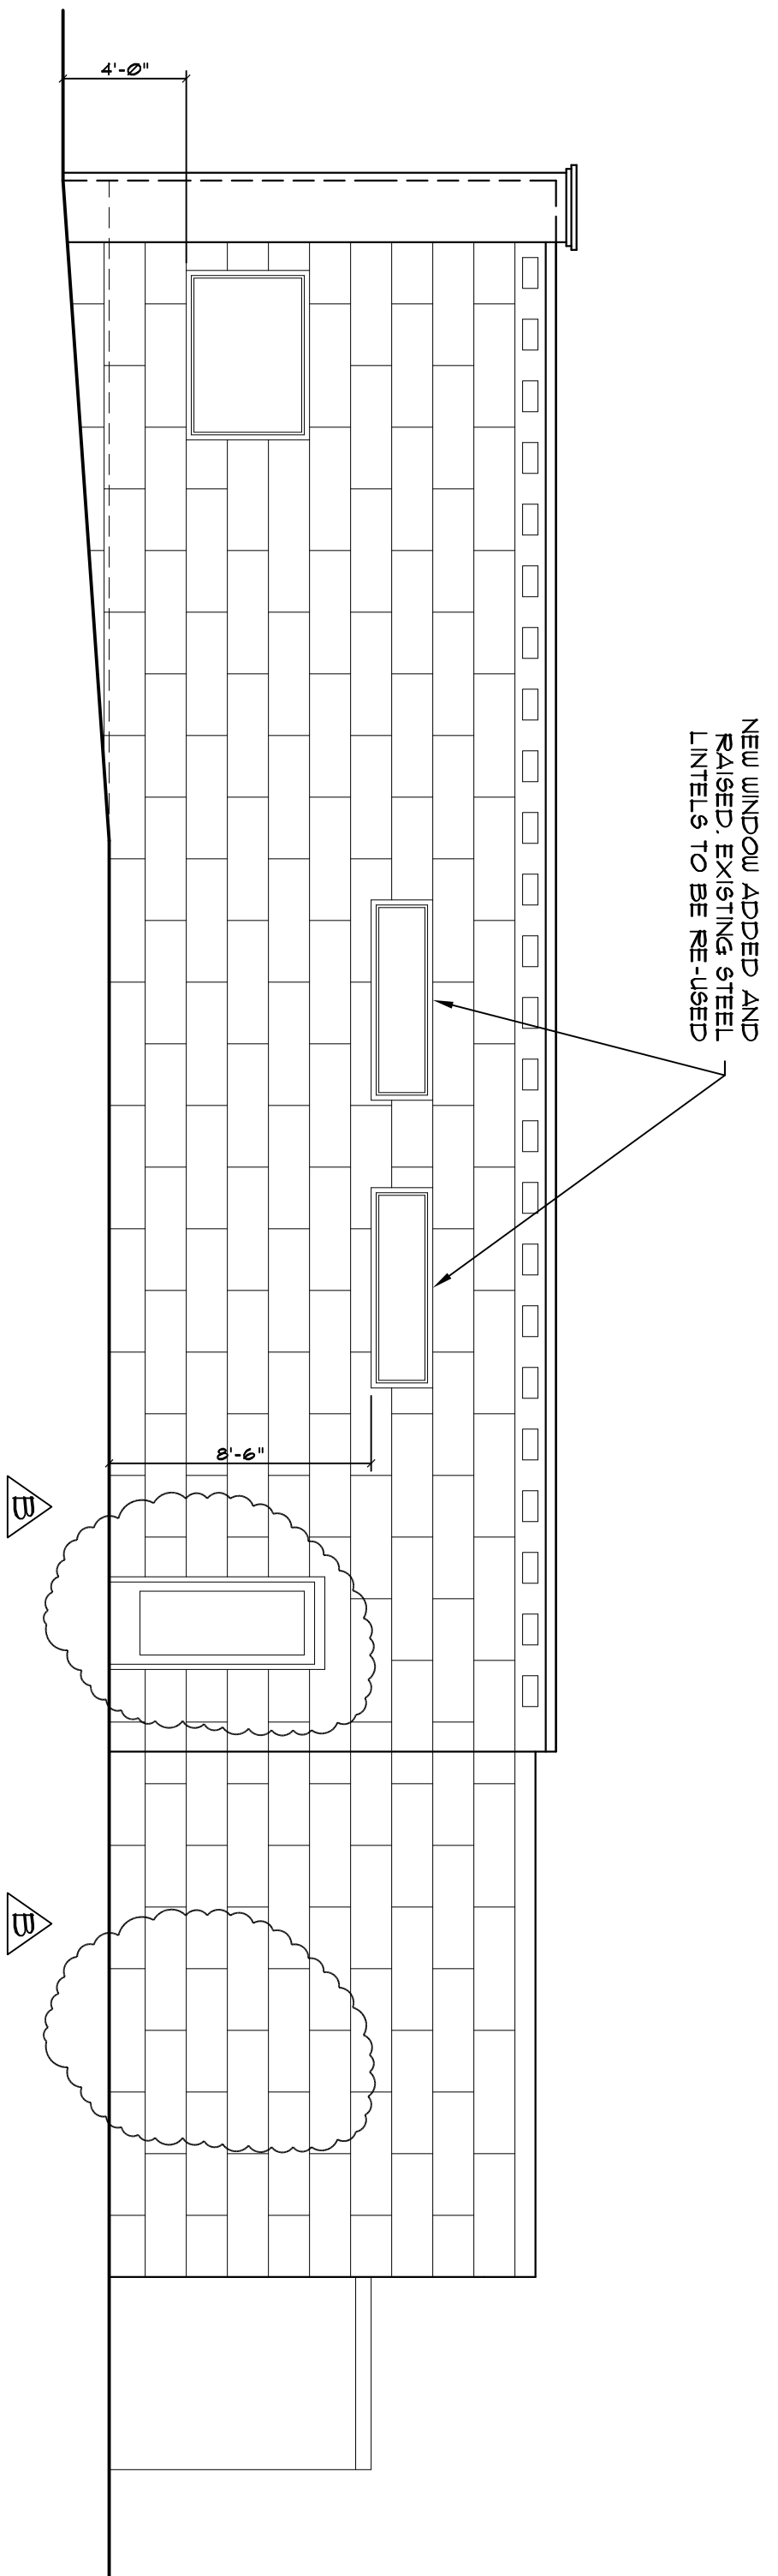

REMODELED SIDE ELEVATION
SCALE: 1/4" = 1'-0"

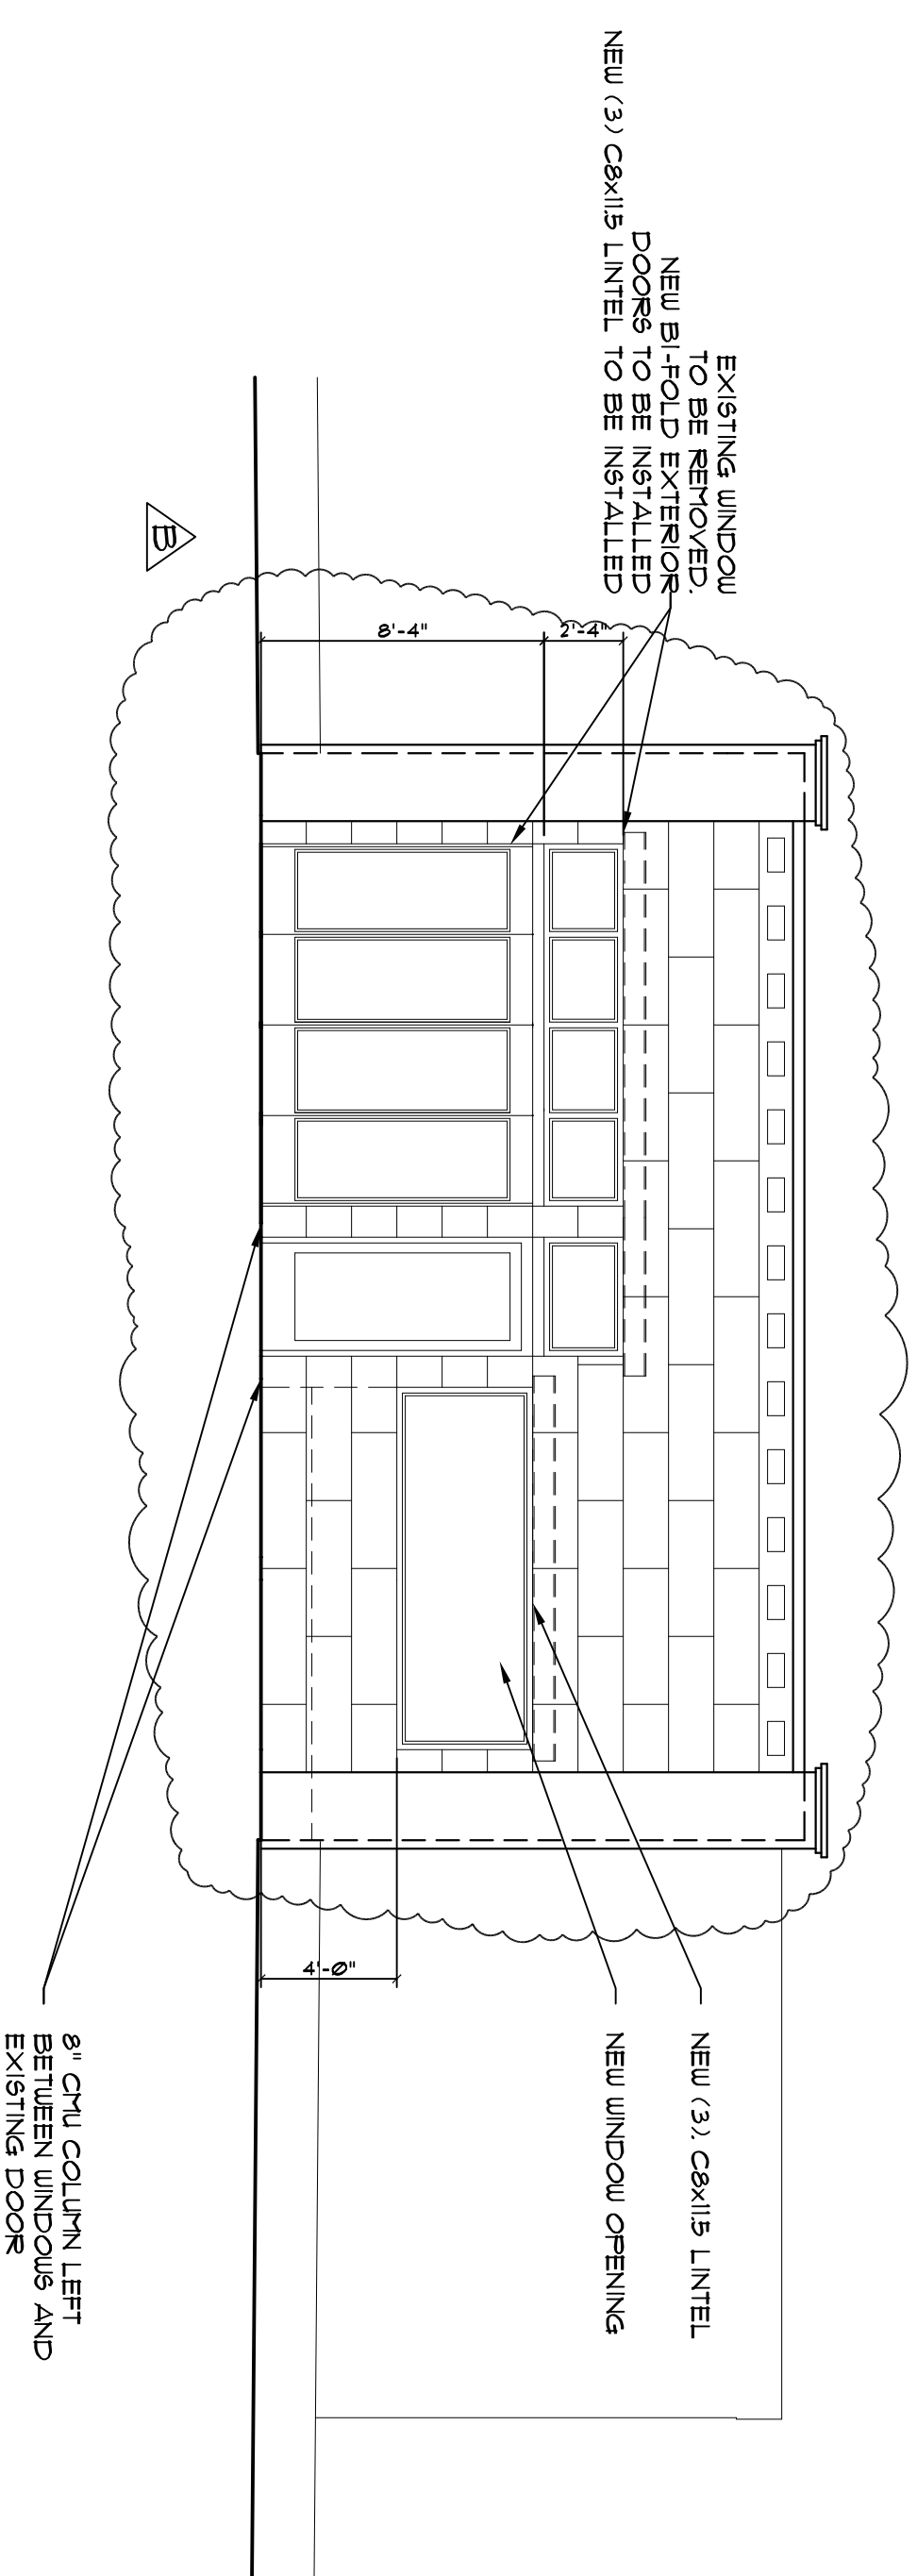

REMODELED FRONT ELEVATION
SCALE: 1/4" = 1'-0"

BY	DATE	NO	REMARKS
JJO	08-27-09	A	ISSUED FOR PERMITTING
JJO	12-17-09	B	REVISED PER OWNER

CODE: IBC 2003
TOWN: Portland
DATE: 08-27-09
SCALE: AS NOTED
DRAWN: JJO

TITLE:
Existing and
Remodeled
Elevations

FILE:
SHEET:
A-4