



61 FALMOUTH STREET

RENOVATION OF EXISTING TWO UNIT BUILDING W/NON-CONFORMING THIRD UNIT

OWNERS
ROMAN VYSATOVA & ERIC D INGERSOLL
120 LAKEVIEW AVENUE
CAMBRIDGE, MA 02139
romanavysatova@gmail.com
978-270-9566




DEXTRIOUS CREATIVE

PORTLAND, ME 04102
TRACIE REED, ARCHITECT
NARS, AIA, LEED AP BD+C
traciereed@dextrouscreative.com
207.409.0459 (cell)


PROJECT TEAM

STRUCTURAL ENGINEER
AL HODSON
RESURGENCE ENGINEERING
61 INDIA STREET, SUITE 7
PORTLAND, ME 04101
AL@RESURGENCEENGINEERING.COM
207.635.9965 (CELL)

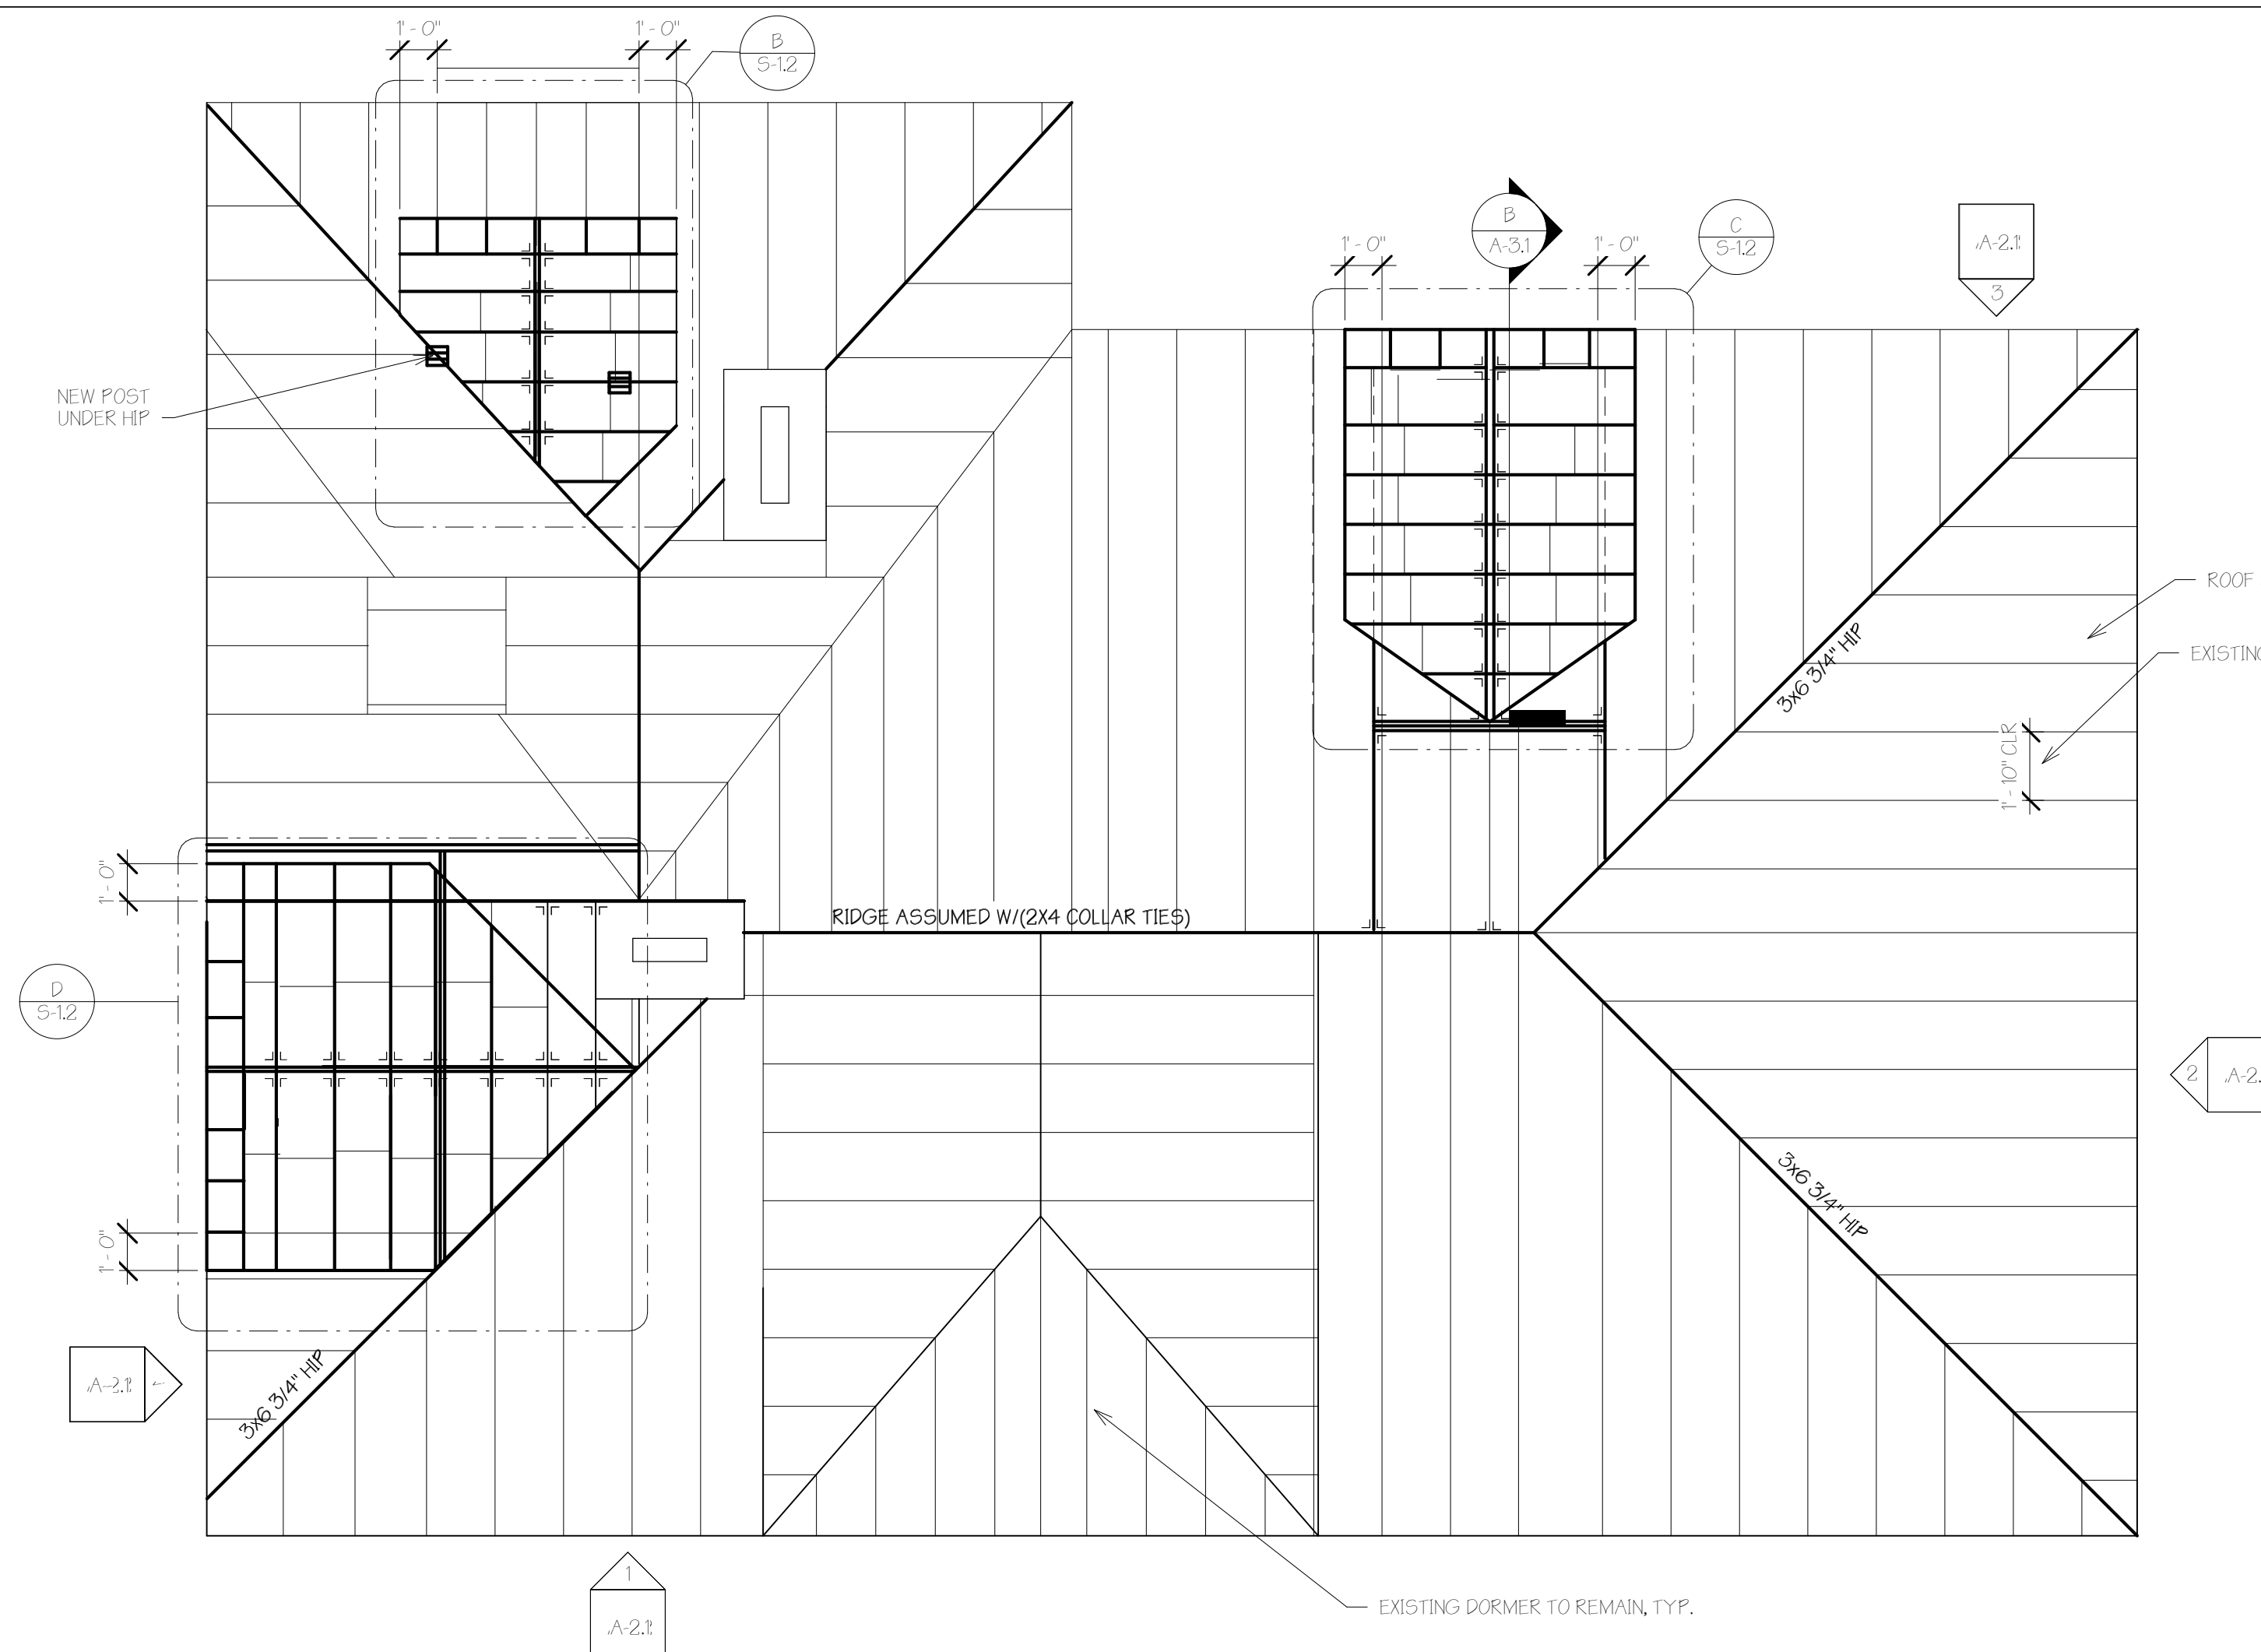


GENERAL DORMER STRUCTURAL NOTES
1) CONTRACTOR TO NOTIFY STRUCT. ENGINEER 48 HOURS IN ADVANCE OF WORK TO OBSERVE/VERIFY EXISTING CONDITIONS ONCE WALL/ROOF(S) IS/ARE OPENED.
2) LOCATION OF KNEE WALLS FOR DORMERS TO BE DETERMINED BY LOCATION OF ROOF RAFTER, KNEE WALL TO BE FASTENED TO NEAREST ADJACENT RAFTER EACH SIDE, TYP.


A Roof Framing Plan
1/4" = 1'-0"

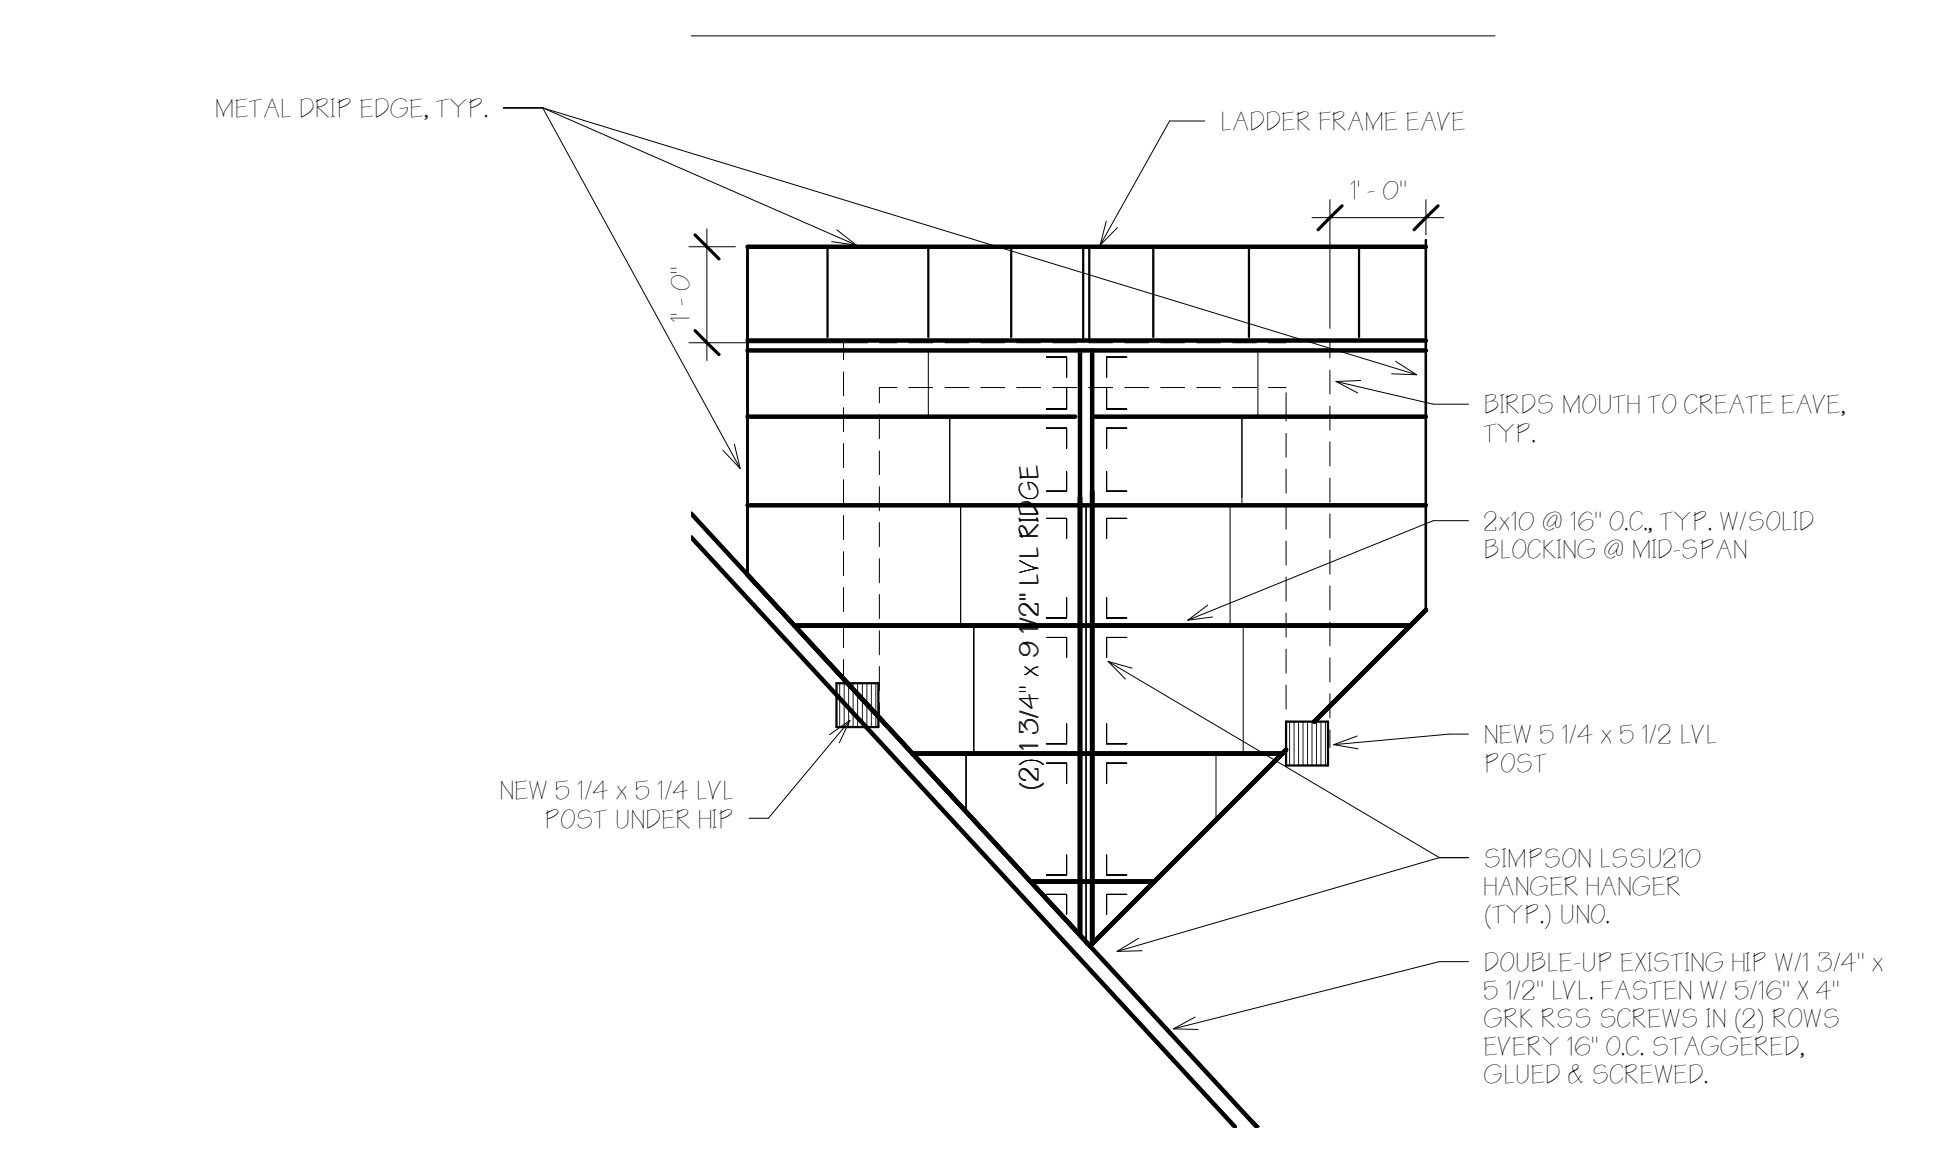

B DORMER 1 (OVER STAIRS)
1/2" = 1'-0"

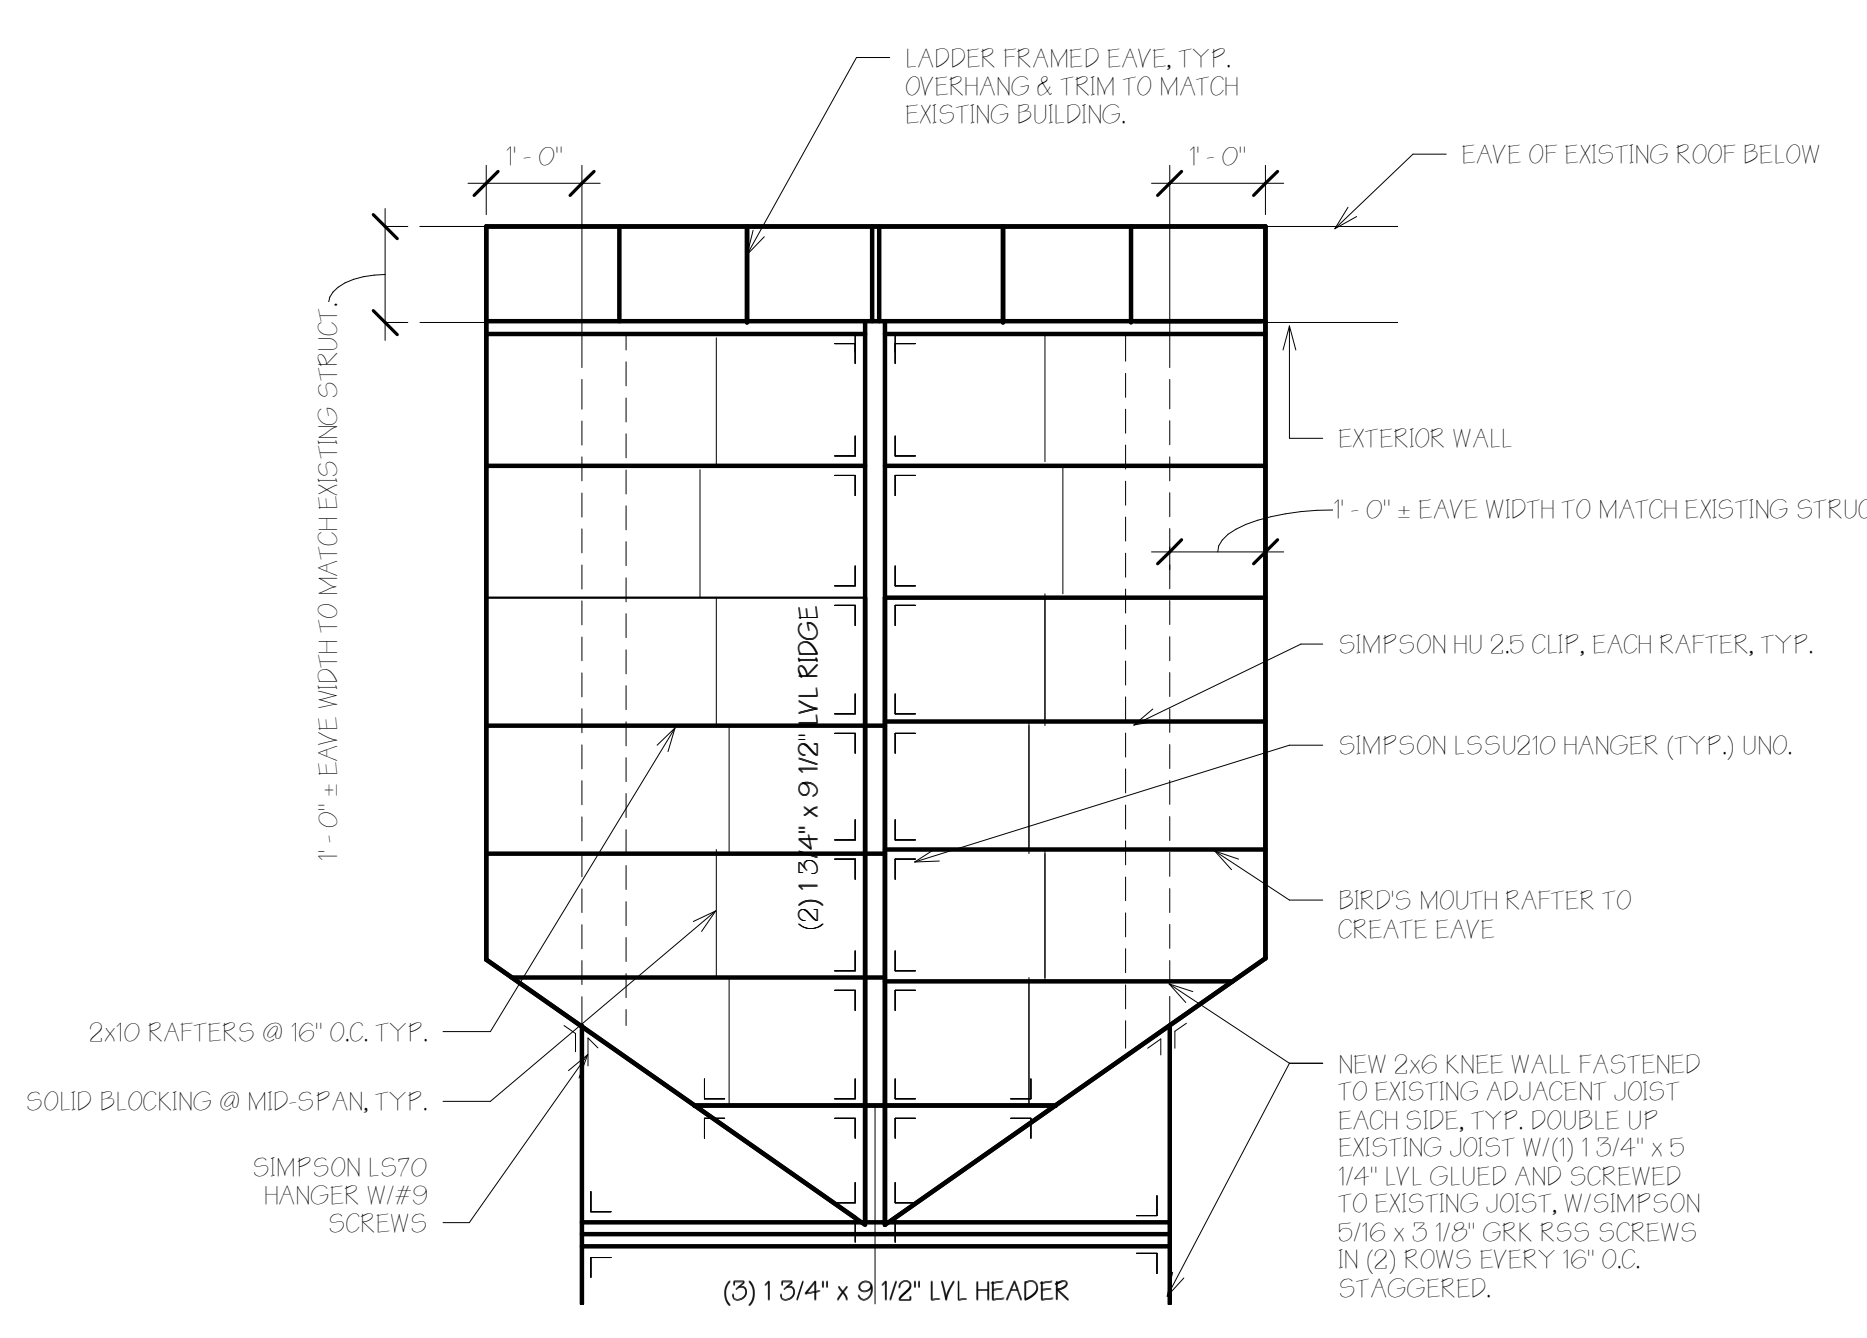

C DORMER 2 (IN EXISTING BEDROOM)
1/2" = 1'-0"

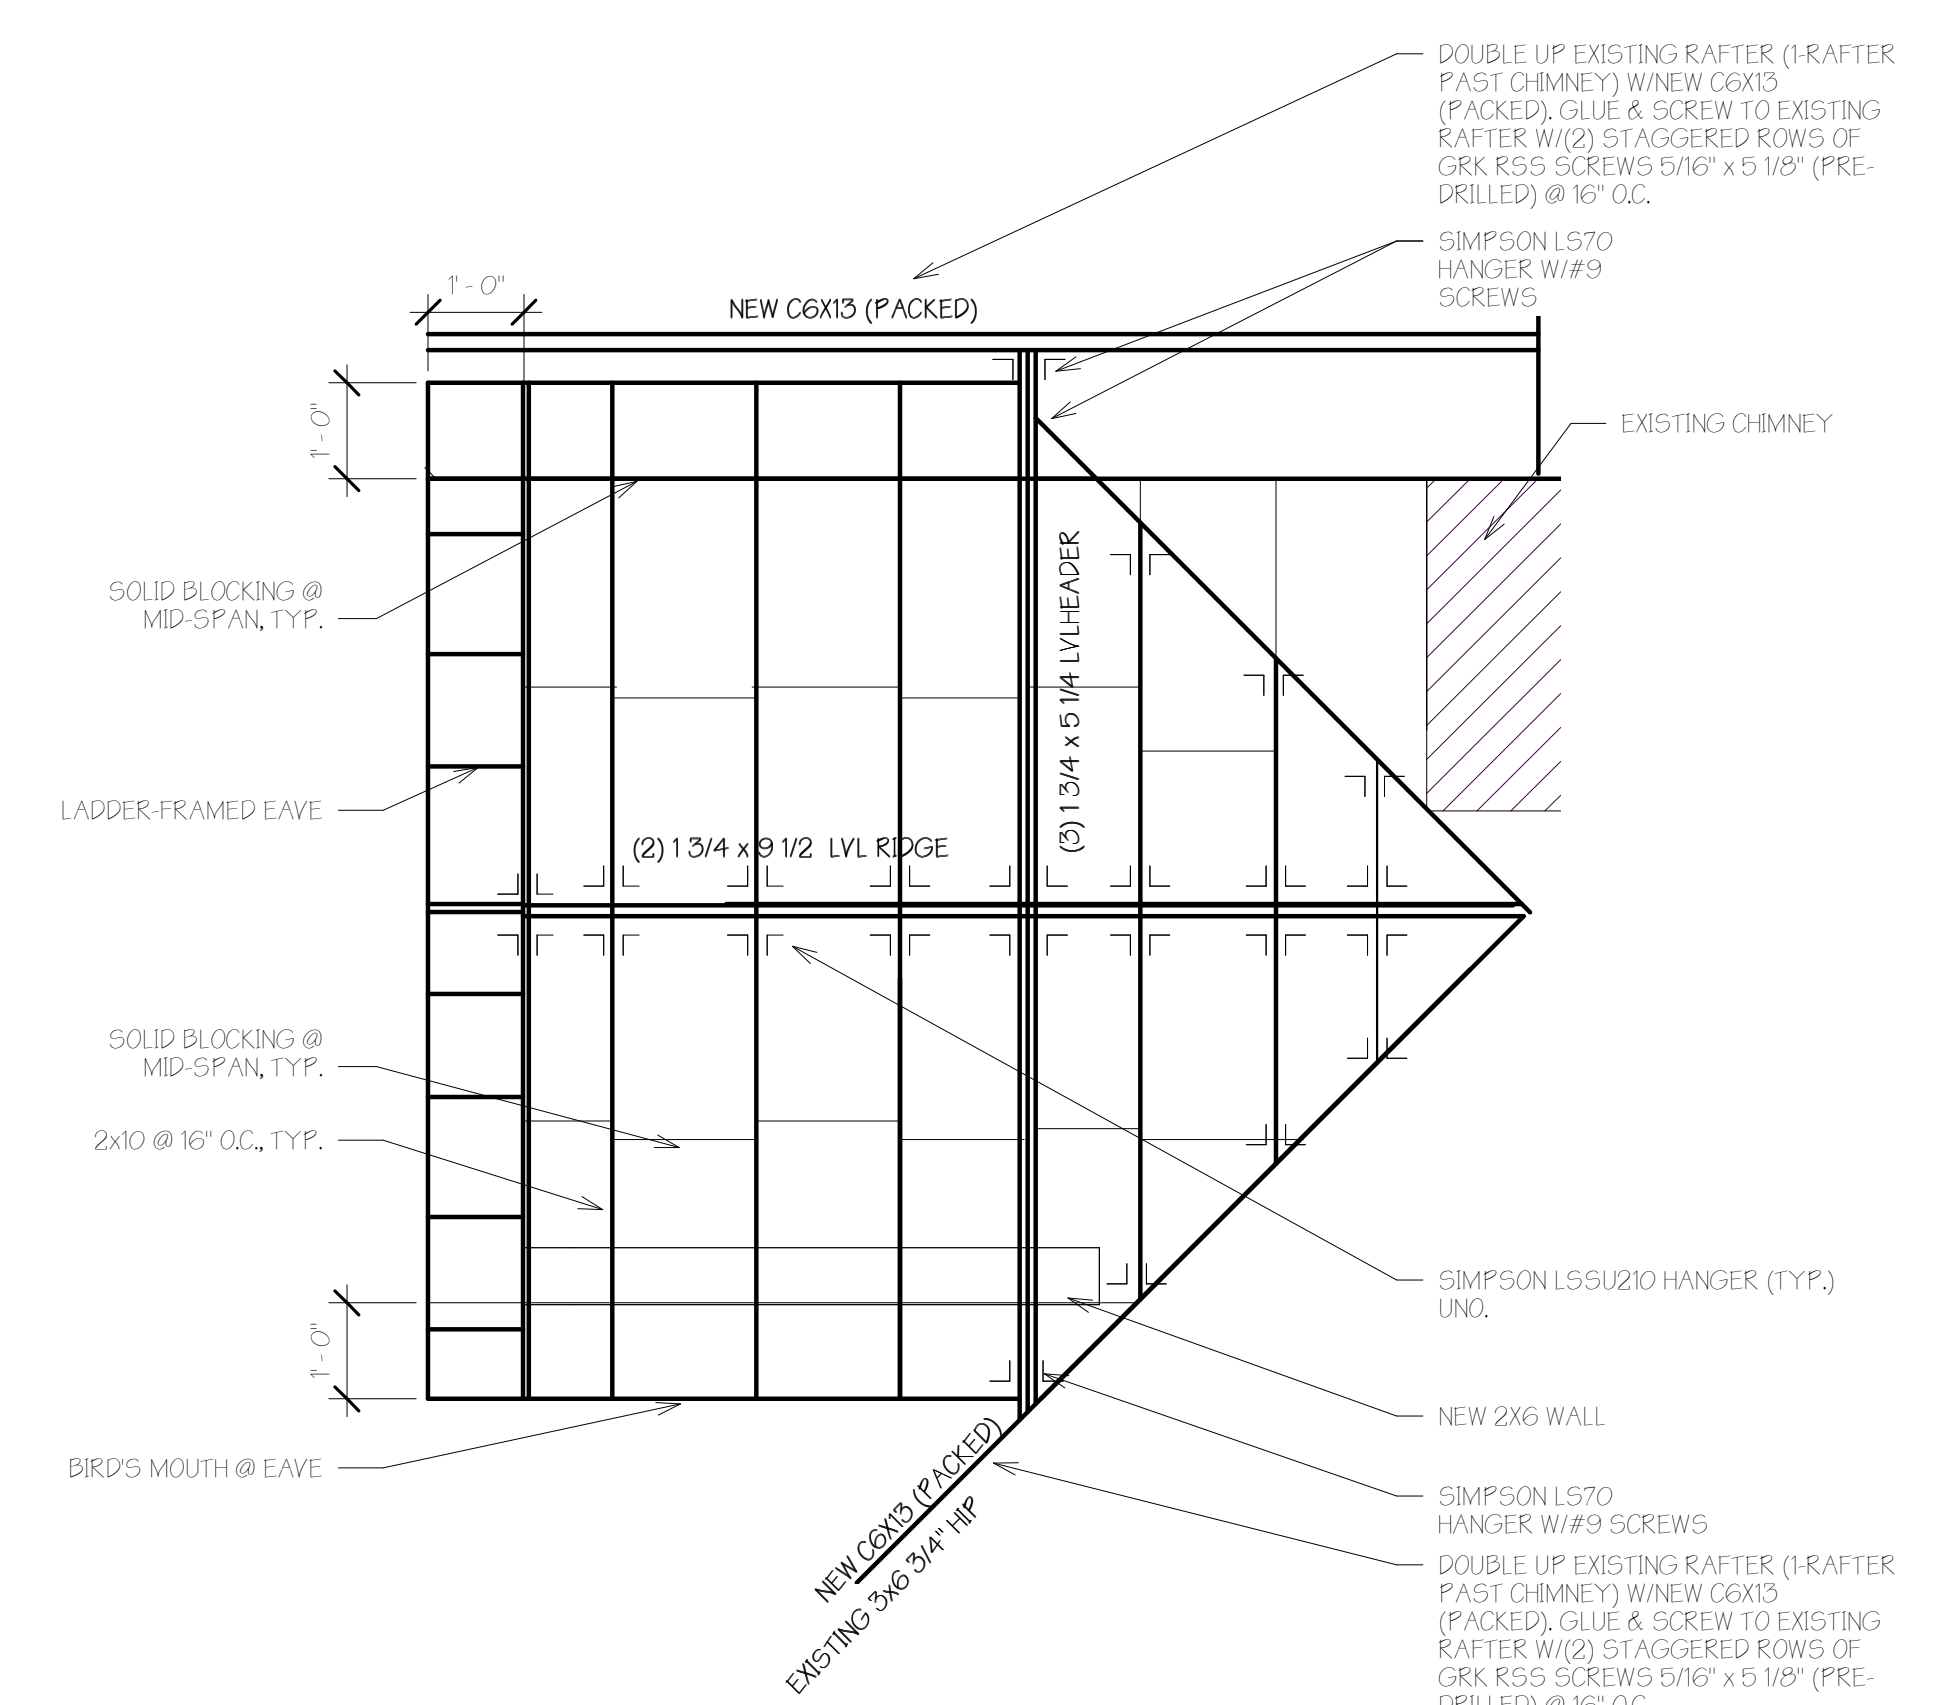

D DORMER 3 (IN EXISTING PANTRY)
1/2" = 1'-0"

No.	Description	Date

FRAMING & DETAILS

Project No.	17-14_61 Falmouth ST
Date	10.07.17
Drawn by	Author
Checked by	Checker

S-1.2

Scale: As indicated

10/17/2017 9:24:40 AM